
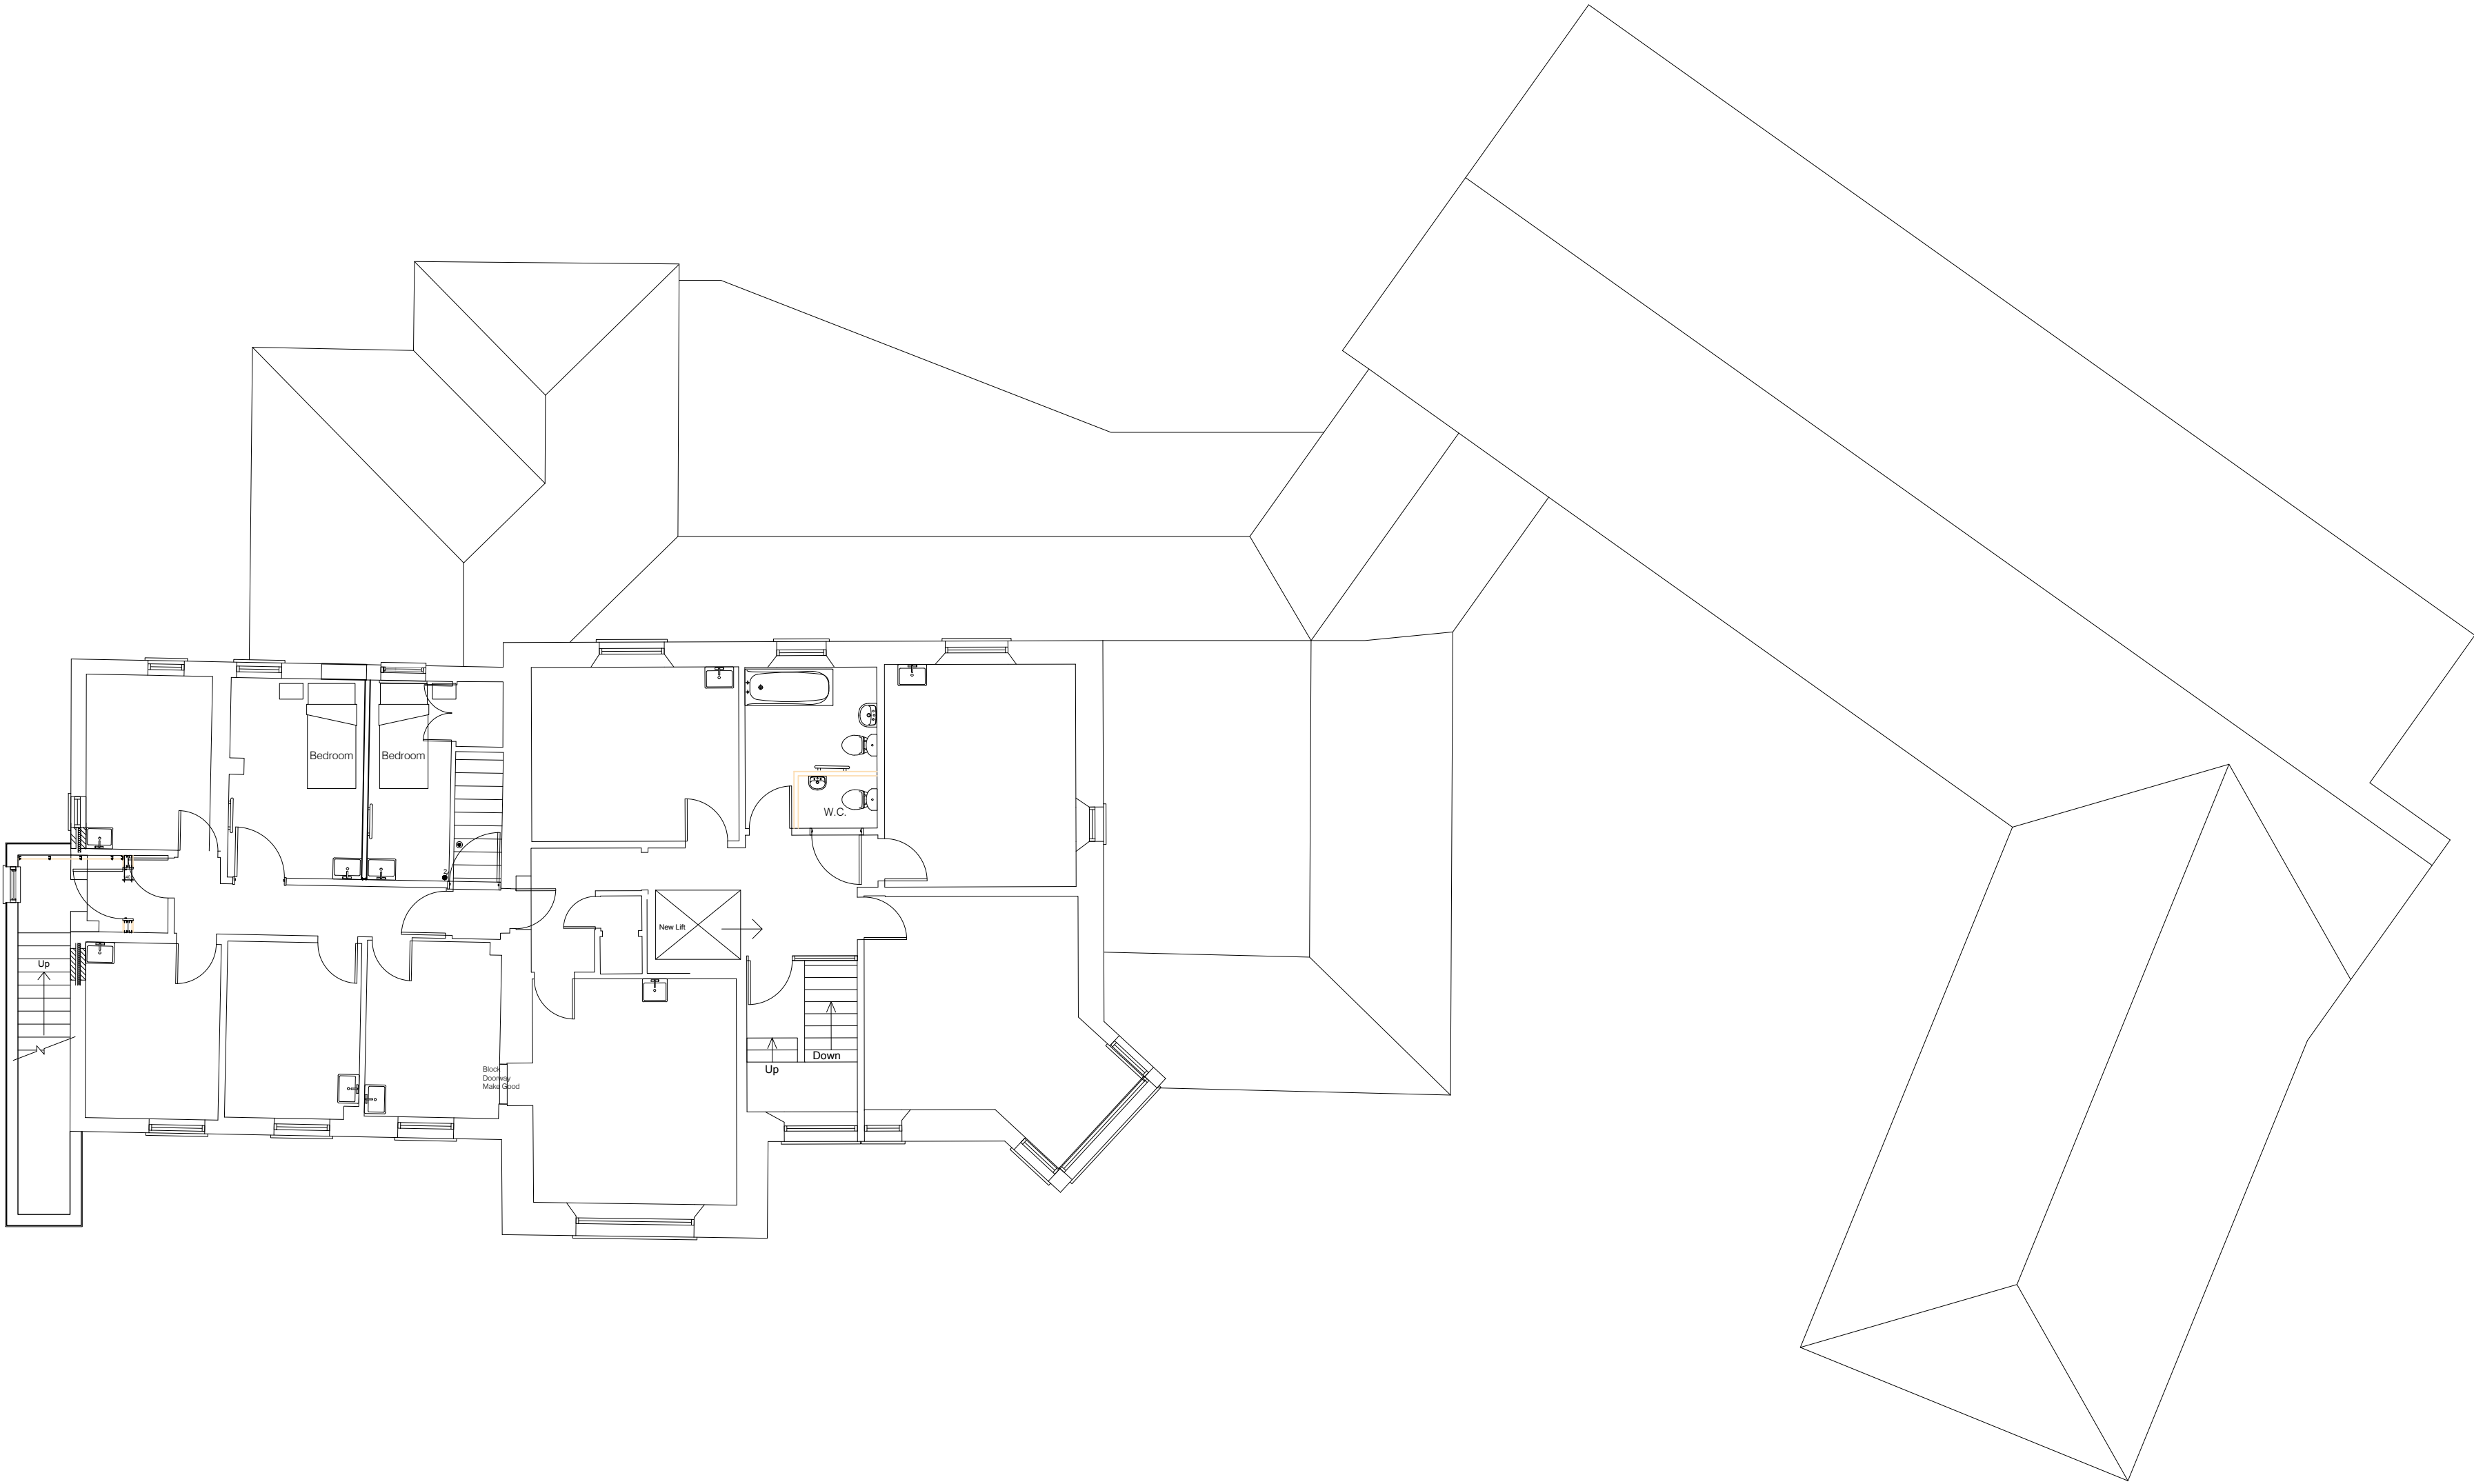


THE DESIGN AND LAYOUT IN THIS DRAWING ARE COPYRIGHT OF KEITH WOTTON AND MAY NOT BE USED, AMENDED OR ADOPTED FOR ANY PURPOSE WITHOUT THE EXPRESS WRITTEN APPROVAL OF KEITH WOTTON  
THE DRAWING IS TO BE USED SOLELY FOR THE INTENDED PURPOSE AND THE DESIGNER ACCEPTS NO RESPONSIBILITY FOR ANY ERRORS OR OMISSIONS ARISING THEREOF UNAUTHORISED  
CONTRIBUTIONS MUST CHECK ALL DIMENSIONS ON SITE. ONLY FIGURED DIMENSIONS MAY BE WORKED FROM. TAKE SITE DIMENSIONS FOR ALL FABRIC FOR WORK. REFER ALL  
DISCREPANCIES AND REQUIREMENTS FOR ADDITIONAL INFORMATION TO THE DESIGNER FOR CLARIFICATION OR INSTRUCTION BEFORE PUTTING WORK IN HAND.

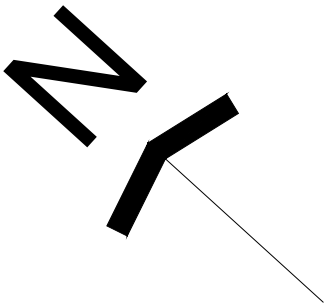

REVISION	NOTE	DATE
----------	------	------

KEITH WOTTON ARCHITECTURAL SERVICE  
16 PENDEEN CRESCENT THREE MILESTONE  
TRURO TR3 6SP  
Mob. 07900 676469 e-mail kw.architectural@btinternet.com

TITLE	AUTHOR
ALTERATIONS TO PLANNING REF. PA03/1567/92	KW
AMBERLEY HOUSE CARE HOME	
THE CRESCENT, TRURO TR1 3ES	
CLIENT	DATE
MINSTER CARE GROUP	16-03-2021
DETAIL	SCALE
FIRST FLOOR PLAN	1:100 @ A1
AS PROPOSED	

STATUS	DRAWING NO.	REVISION
PLANNING	361-013	