

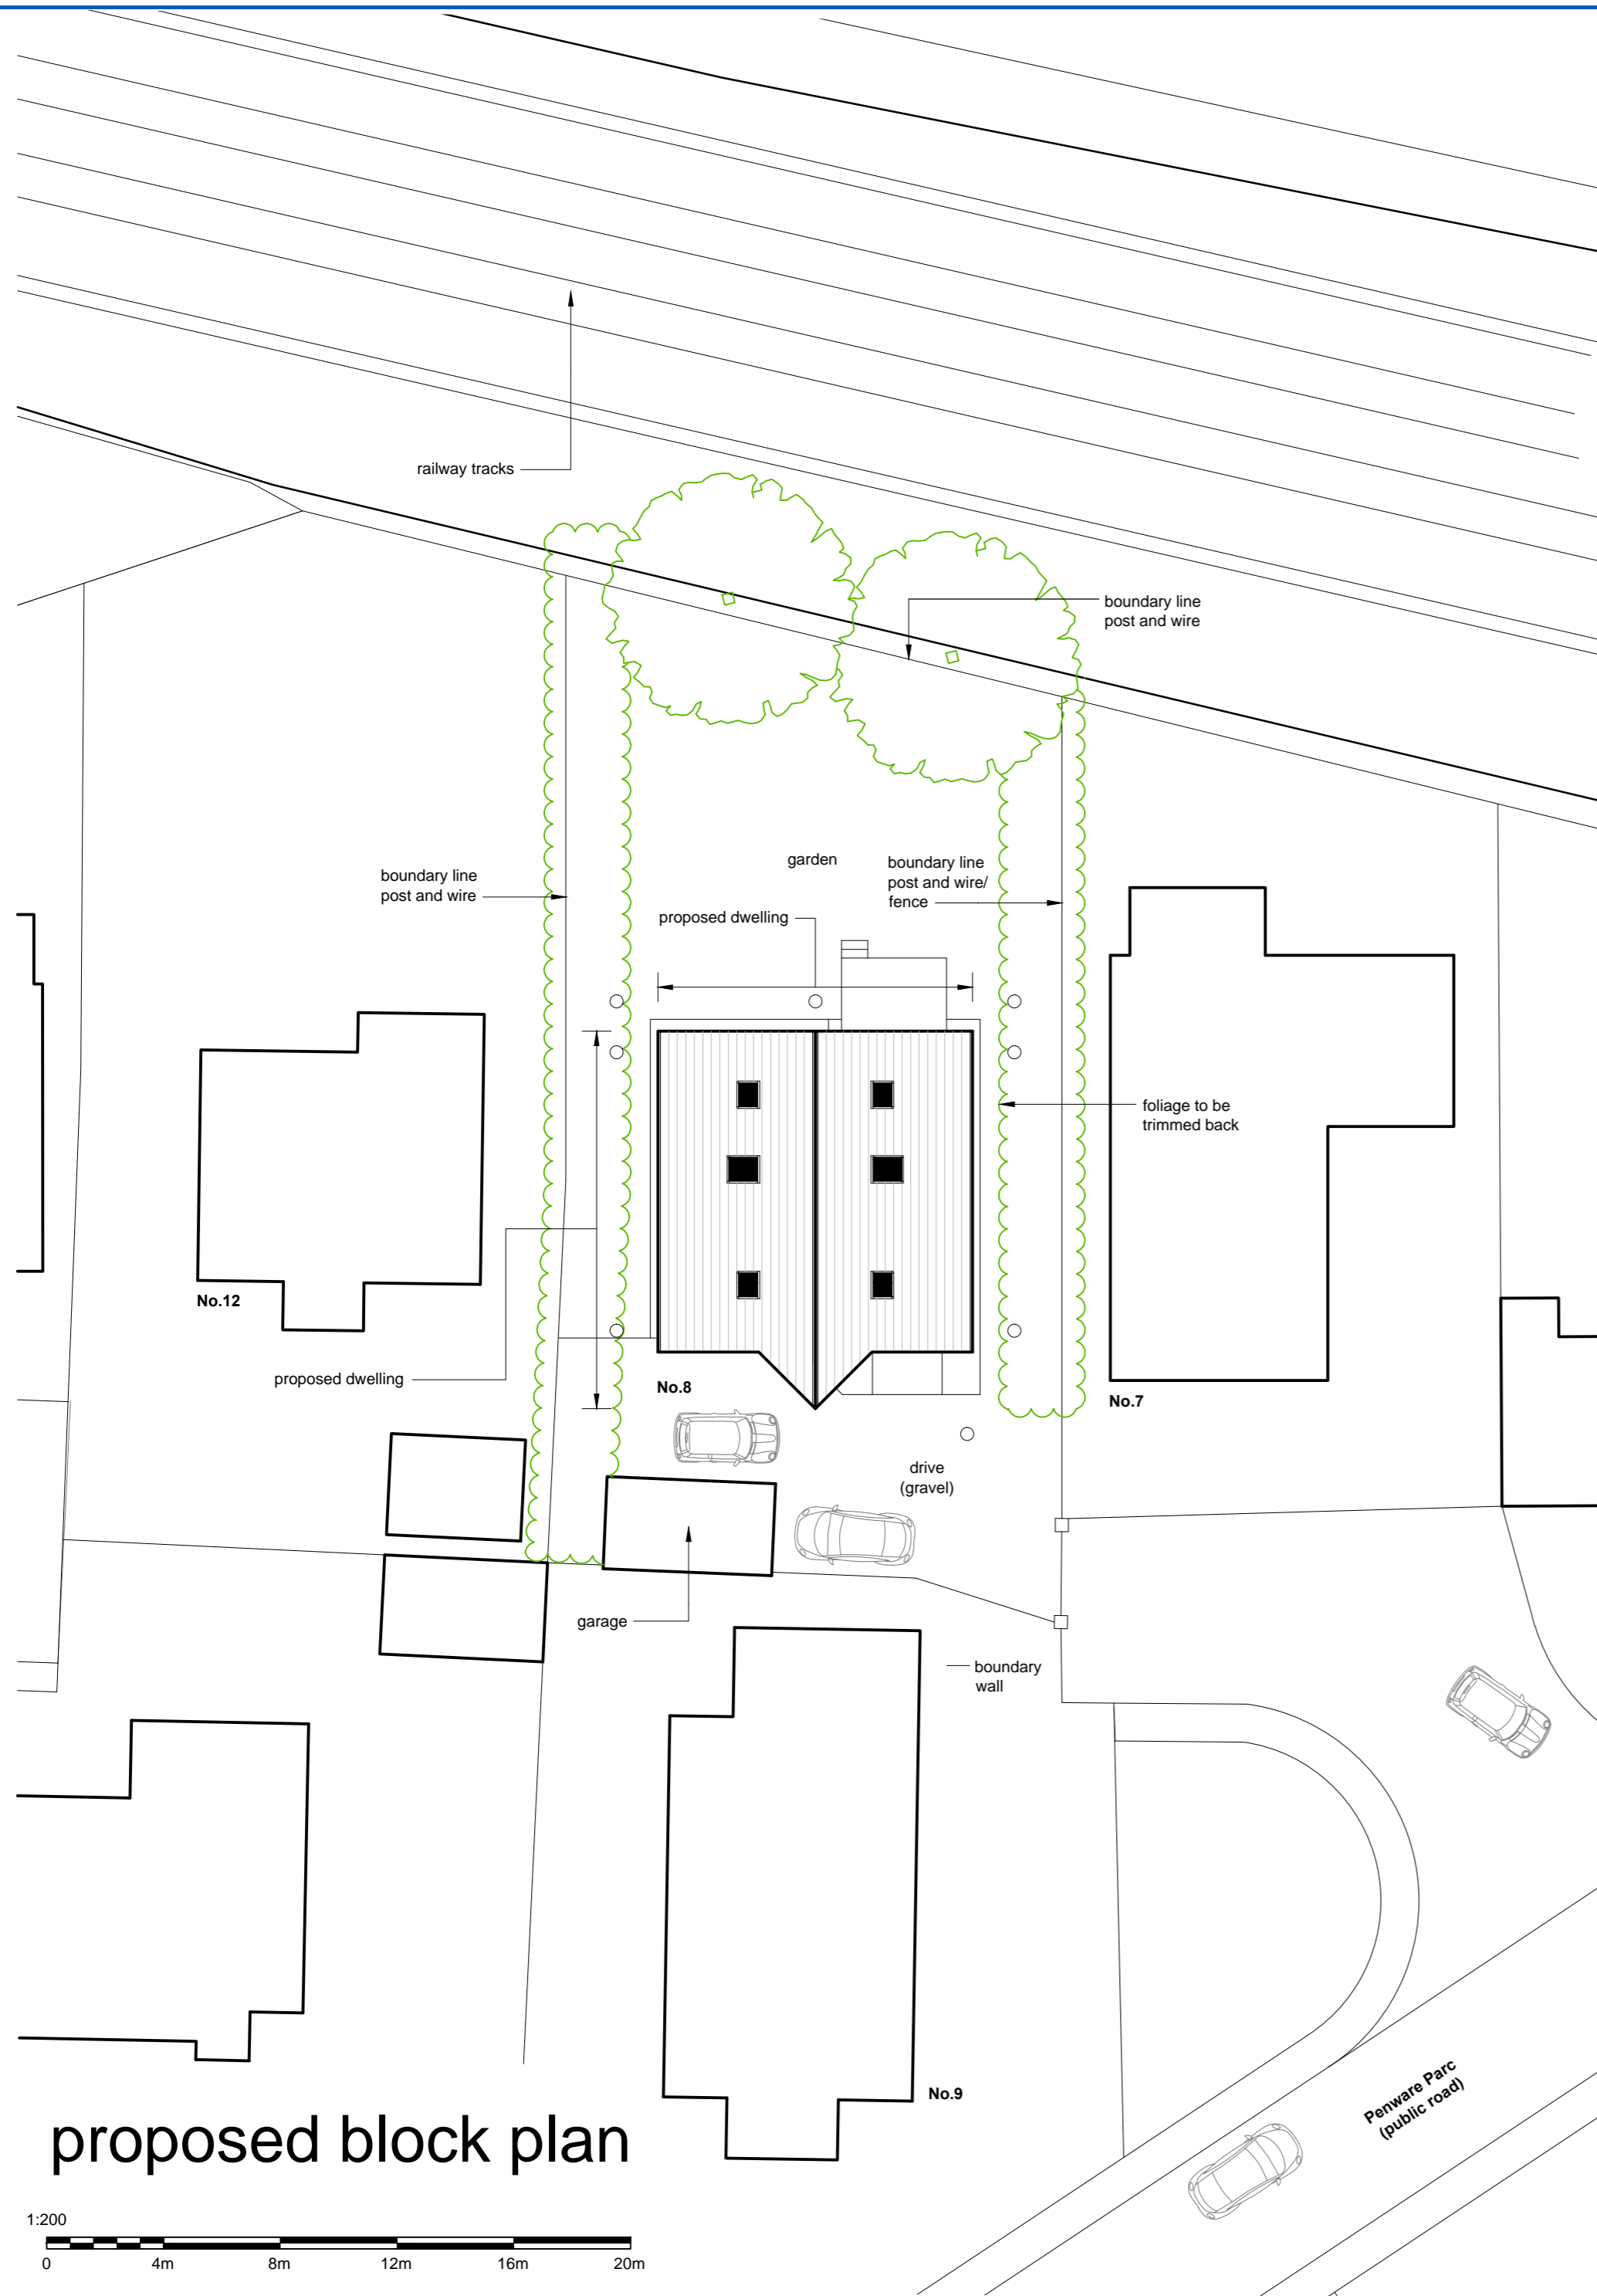


Notes:

Do not scale off drawing for construction purposes. Any discrepancies must be reported to the Designer. Check all dimensions on site. Only figured dimensions are to be used. If in doubt contact Author. This drawing is copyright.

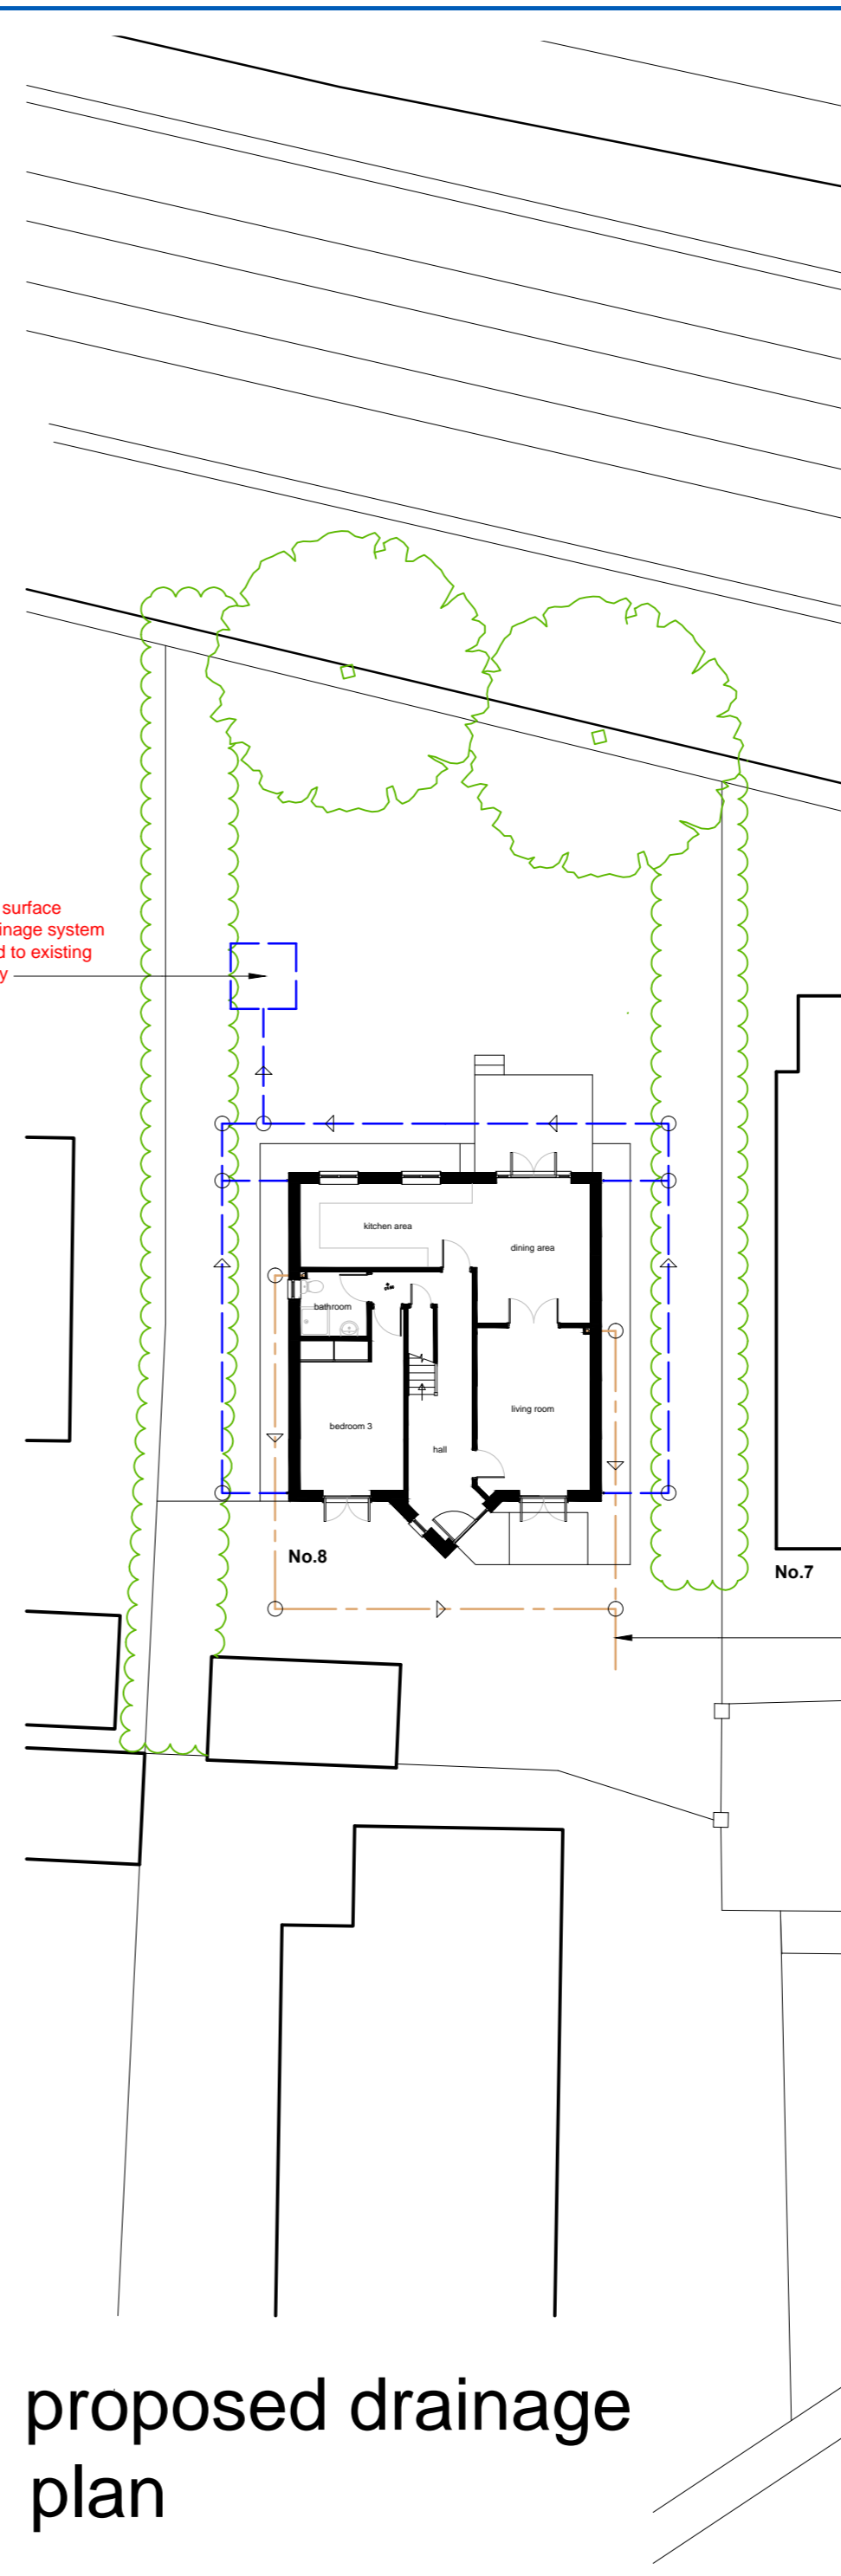

proposed block plan

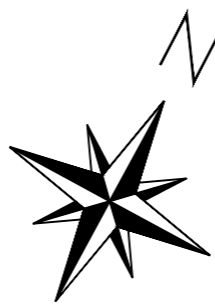

proposed drainage plan

C	SURFACE WATER NOW DRAINING TO EXISTING SOAK AWAY	DC	25.11.20
B	ALTERATIONS TO THE SOUTH EAST FACING ELEVATION	DC	20.08.20
A	SOAKAWAY REPOSITIONED	DC	06.08.20
REV:	DESCRIPTION:	BY:	DATE:
STATUS: PLANNING			

TITLE/SITE: DEMOLITION OF EXISTING FIRE DAMAGED BUNGALOW. ERECTION OF A REPLACEMENT DORMER BUNGALOW
NO.8 PENWARE PARC, CAMBORNE. CORNWALL. TR14 7QR.

CLIENT: MR HEATHER

DRAWING TITLE: PROPOSED BLOCK AND DRAINAGE PLANS

SCALE AT A2: 1:200	DATE: 22-05-20	DRAWN: DC	CHECKED: LD
PROJECT NO: DC-1139	DRAWING NO: DC-1139-04	REVISION:	