



North Elevation

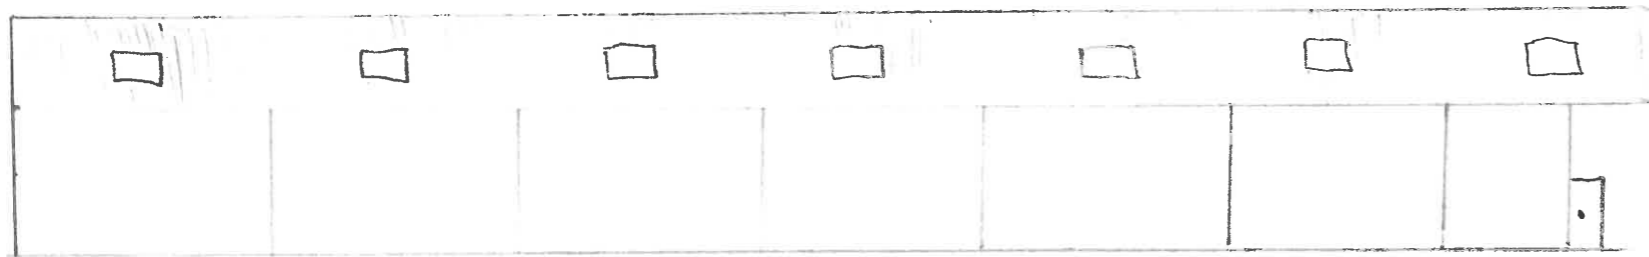


South Elevation


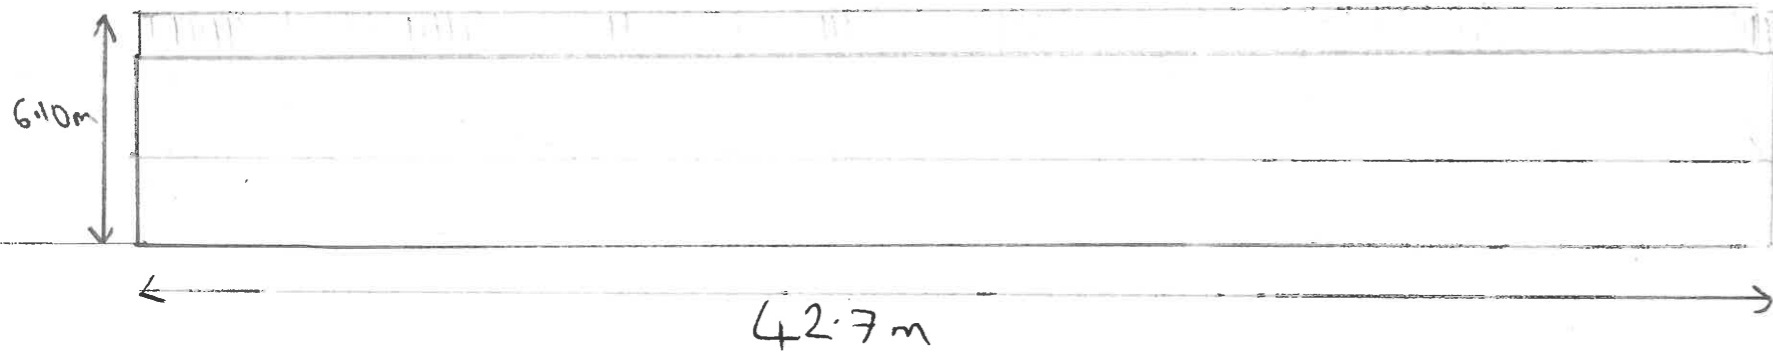


- Roof (Green) Fibre cement sheets
- External (Green) Cladding
- 2.2m poured concrete panels

East Elevation

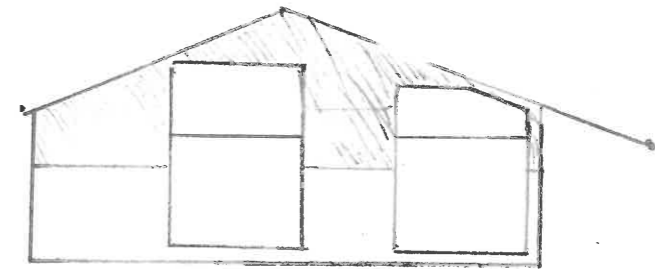

West Elevation

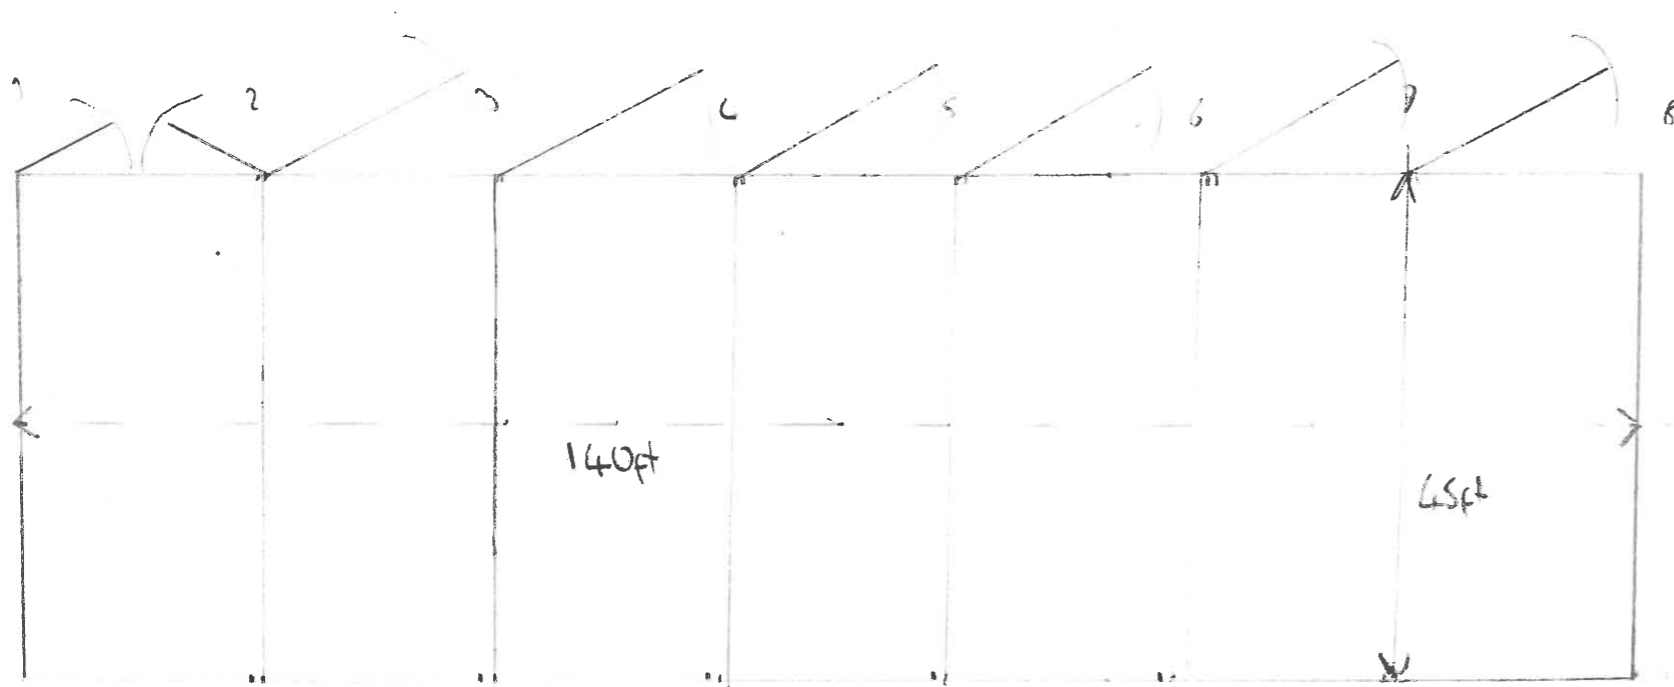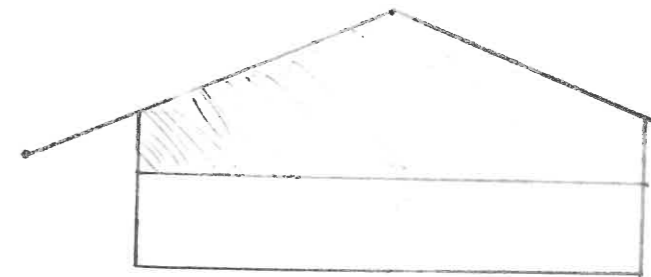

Floor Plan Scale 1:200

1:20 0 200mm 400 600 800 1000 1200 1400 1600 1800 2000 2200 2400 2600 2800 3000m
 1:200 0 2m 4 6 8 10 12 14 16 18 20 22 24 26 28 30m

100 0 10mm 20 30 40 50 60 70 80 90 100 110 120 130 140 150mm
 150mm 140 130 120 110 100 90 80 70 60 50 40 30 20 10mm 0

HADDONSTONE Architectural & Ornamental Stonework
 EAST HADDON • NORTHAMPTON NN6 8DB
 Telephone: 01604 770711 Fax: 01604 770027