




PROPOSED GROUND FLOOR PLAN

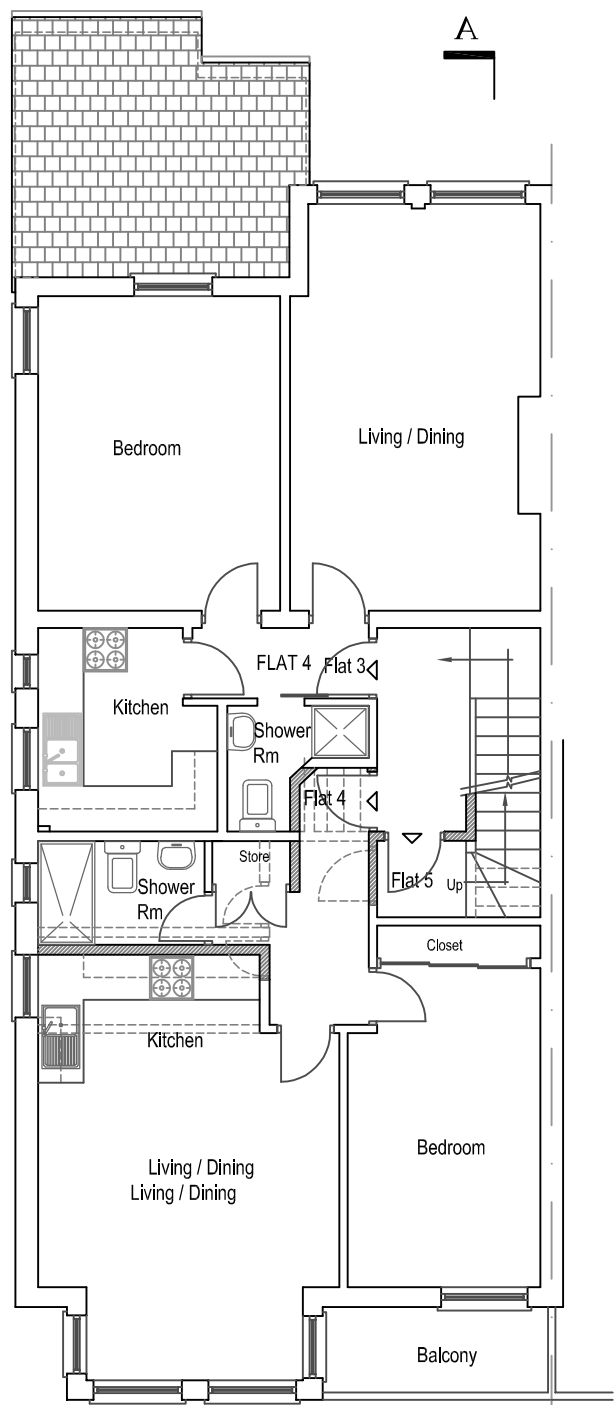

PROPOSED FIRST FLOOR PLAN

 

Project Proposed Internal Modifications, Roof Alterations & Reduction From 6 to 5 Dwellings At 36 Pembroke Avenue, Hove, BN3 5DB	Sheet Title Proposed Ground & First Floor Plans	Notes Do not scale these drawings. Any discrepancies noted are to be reported to RIBO Associates Ltd immediately	Drawn by RB	<div><div></div><div>RIBO ASSOCIATES LTD Architectural Consultants Suite 129, Challenge House, 616 Mitcham Road Croydon, Surrey, CR0 3AA Tel: 020 8617 9182 / 020 8683 6463 E: ribo.arch@gmail.com</div></div>	Drawing No.
	Revisions		Scale 1:100 @ A3		<div>7</div> <div>of</div>
			Date March 2021		
			Job No. 36PA/P1		