



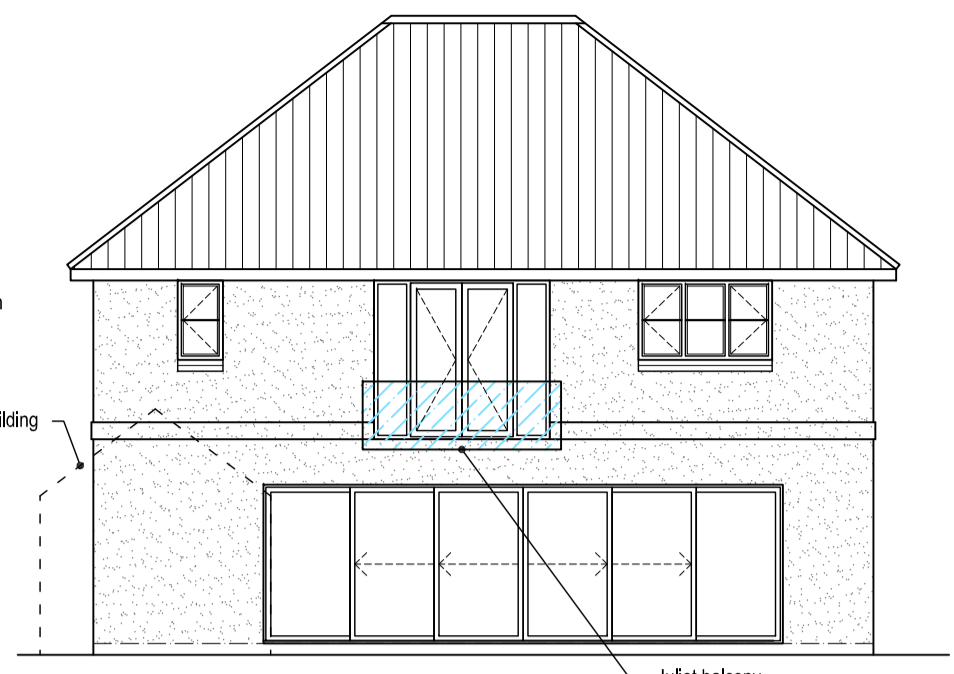

South-West Elevation
 Scale 1:100




North-East Elevation
 Scale 1:100

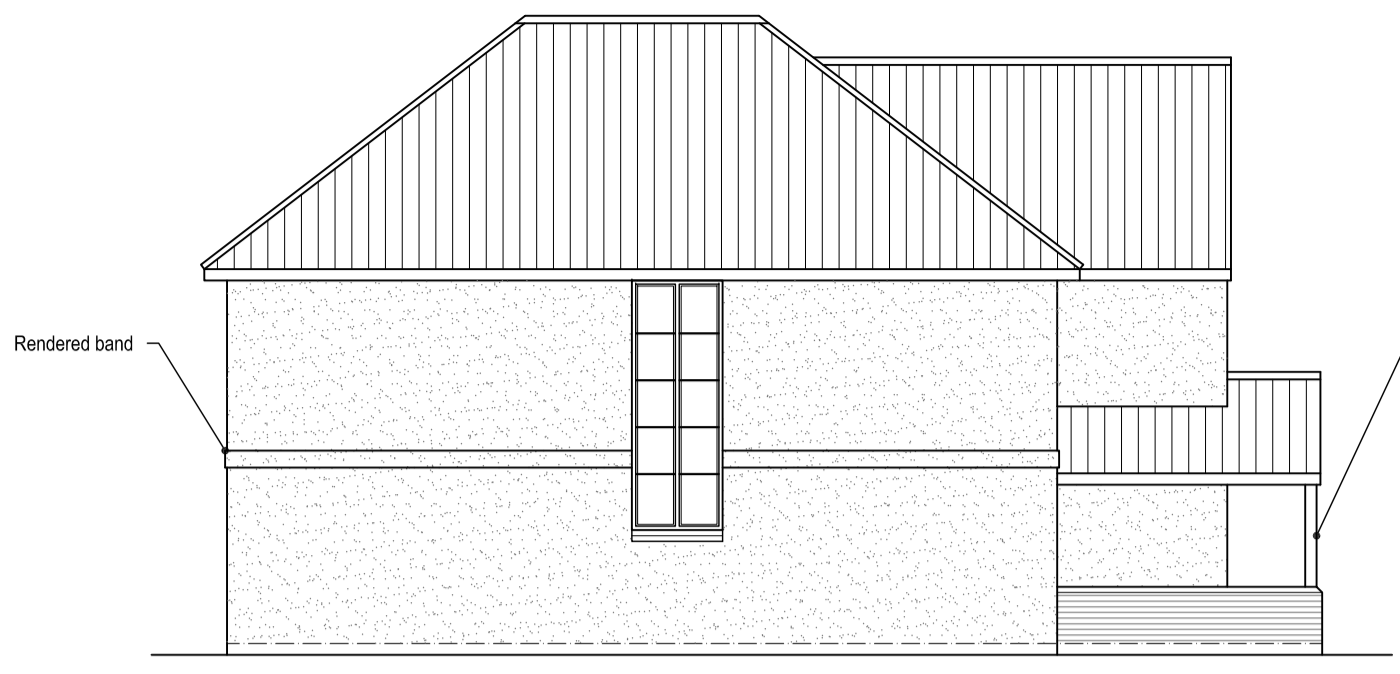



North-West Elevation
 Scale 1:100




South-East Elevation
 Scale 1:100

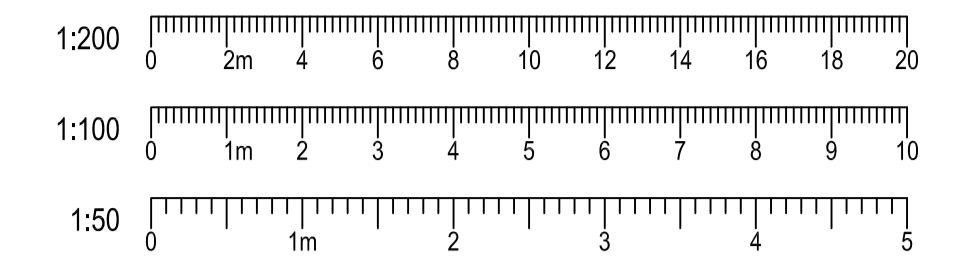


Out Building

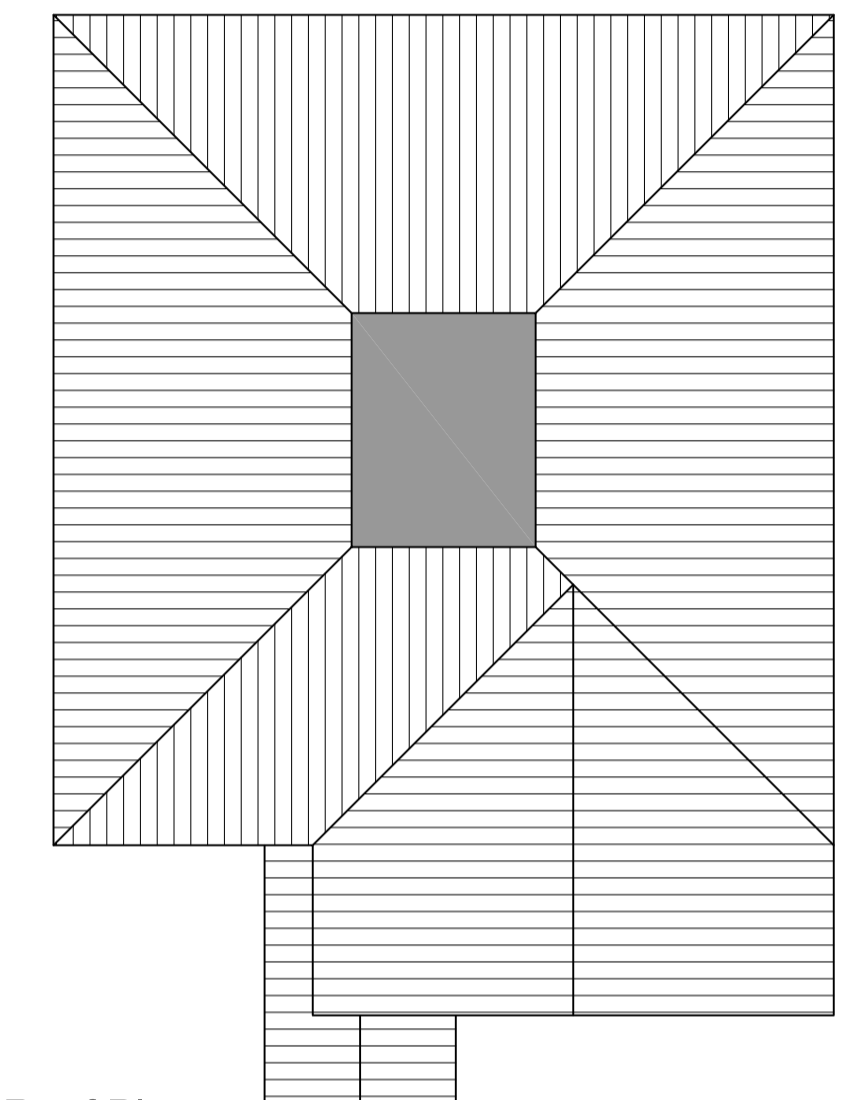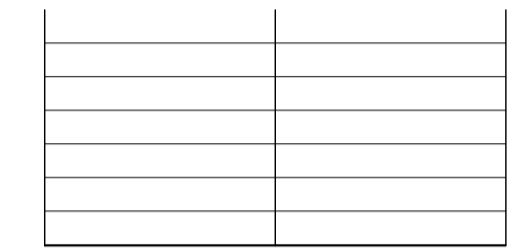

Roof Plan
 Scale 1:100

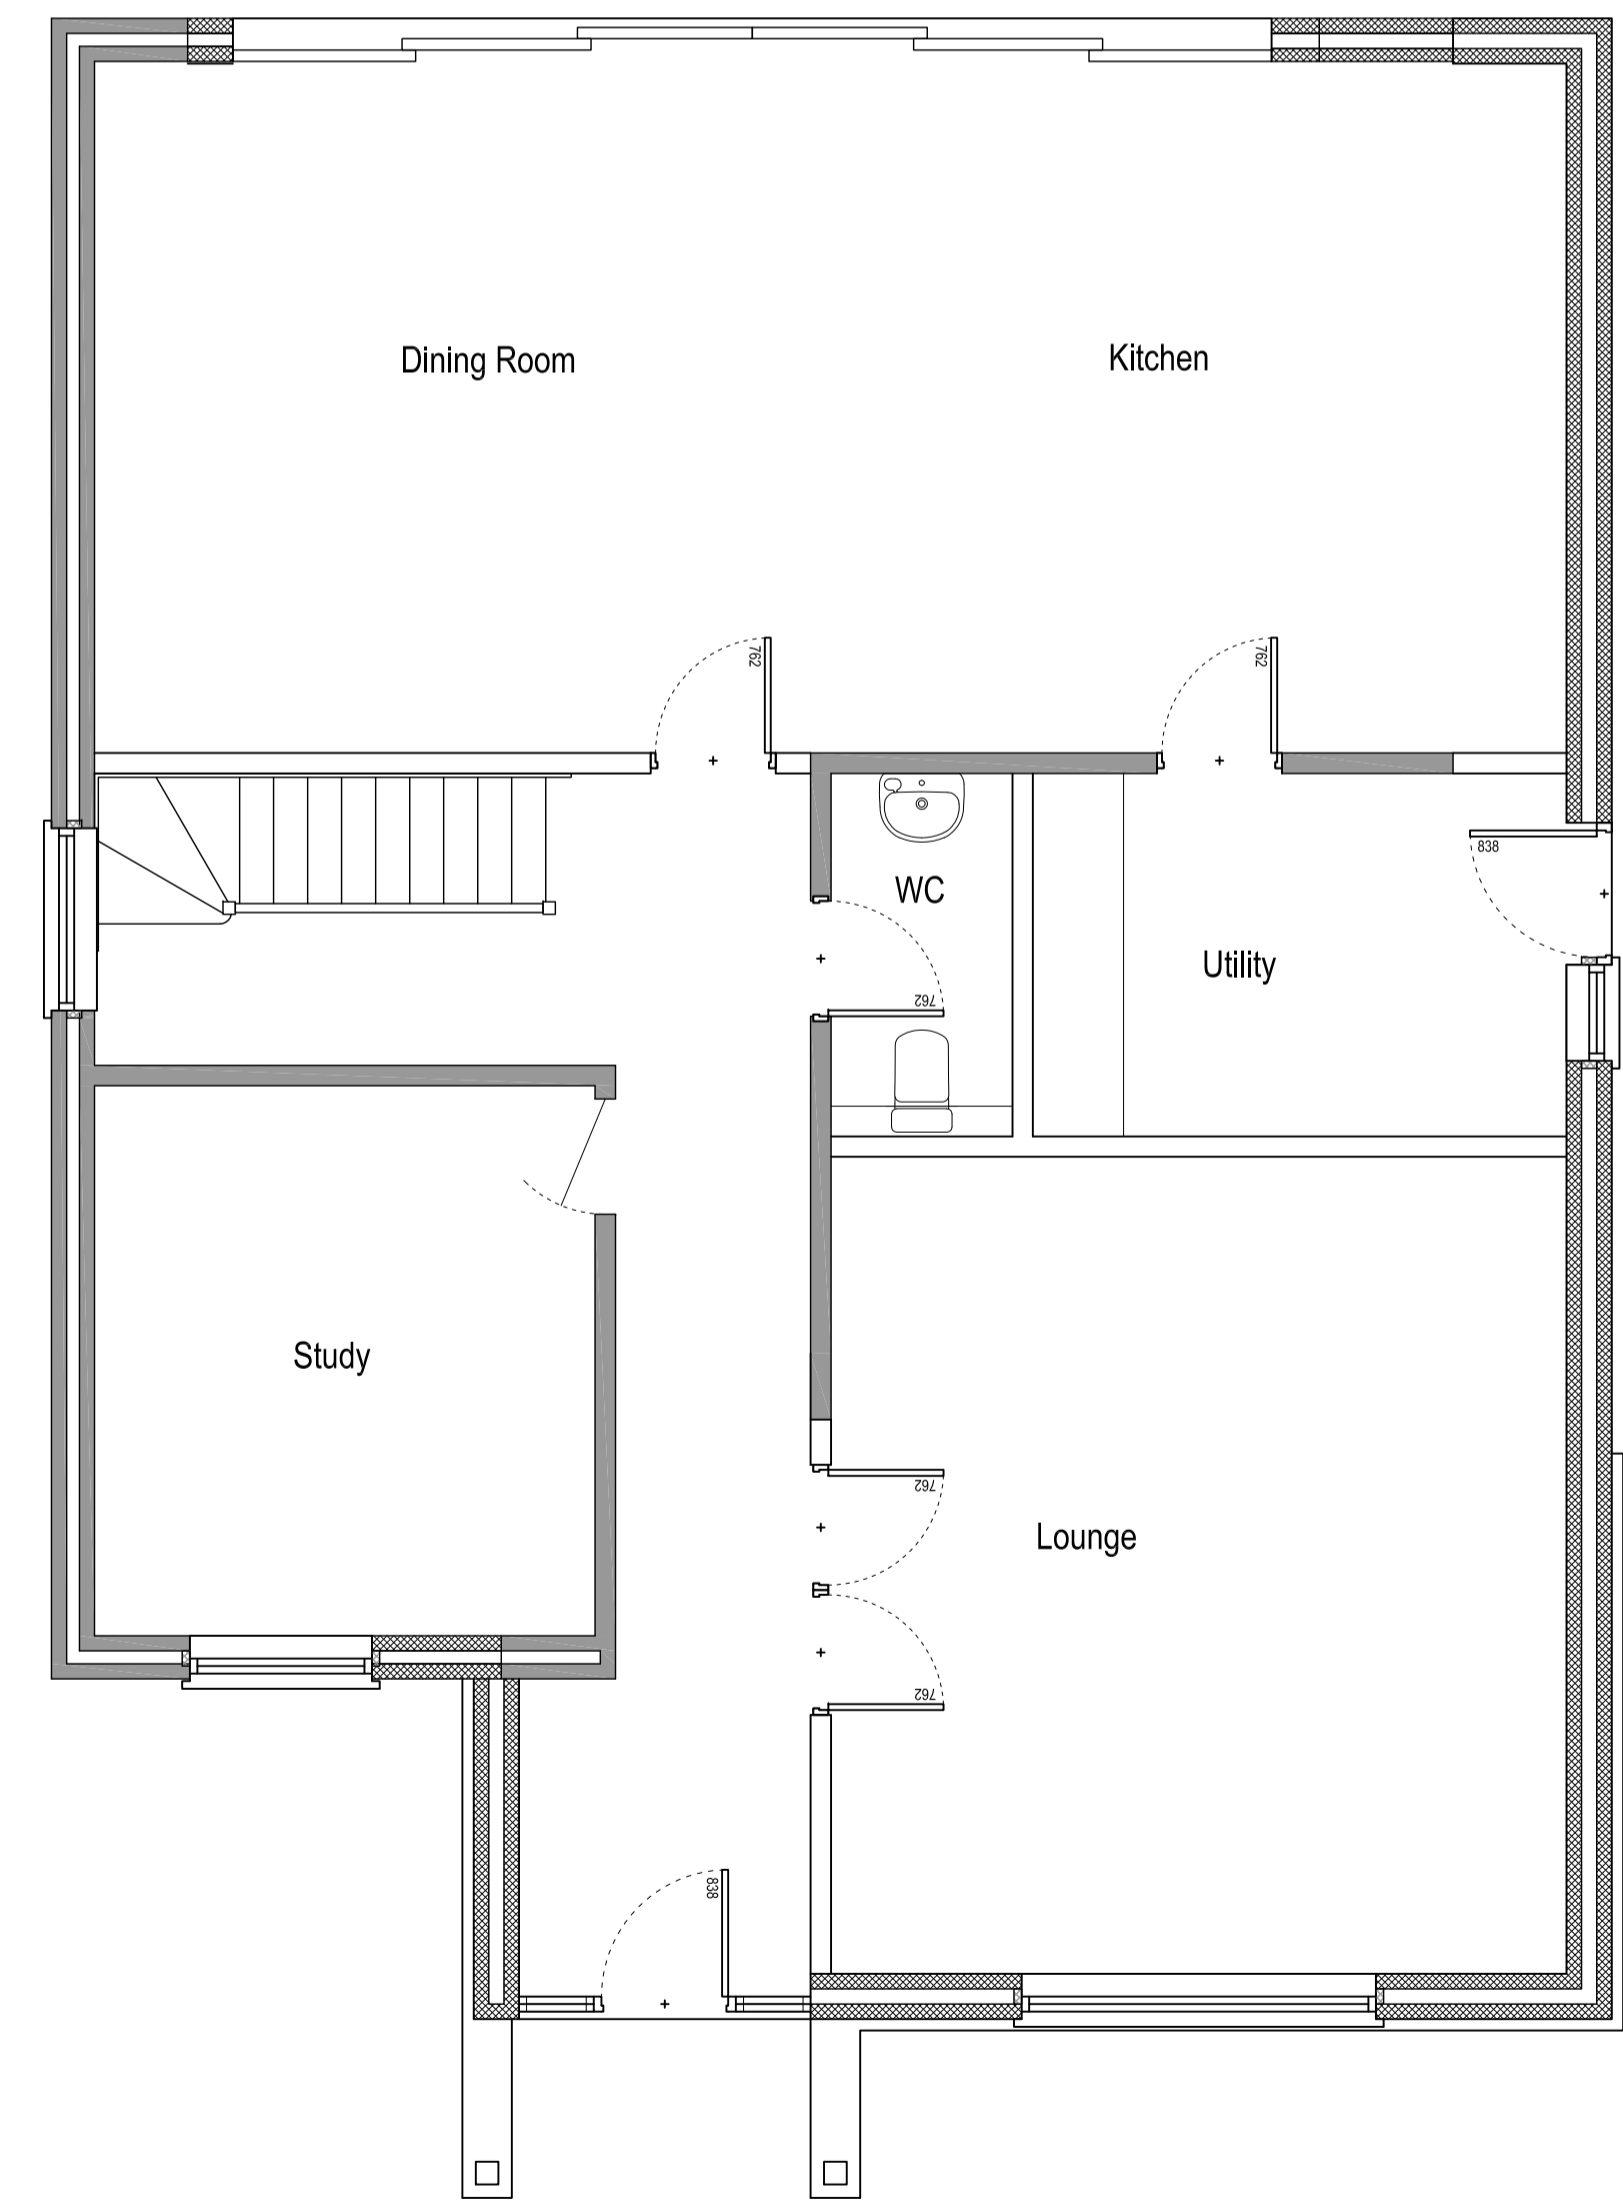

Ground Floor Plan
 Scale 1:50

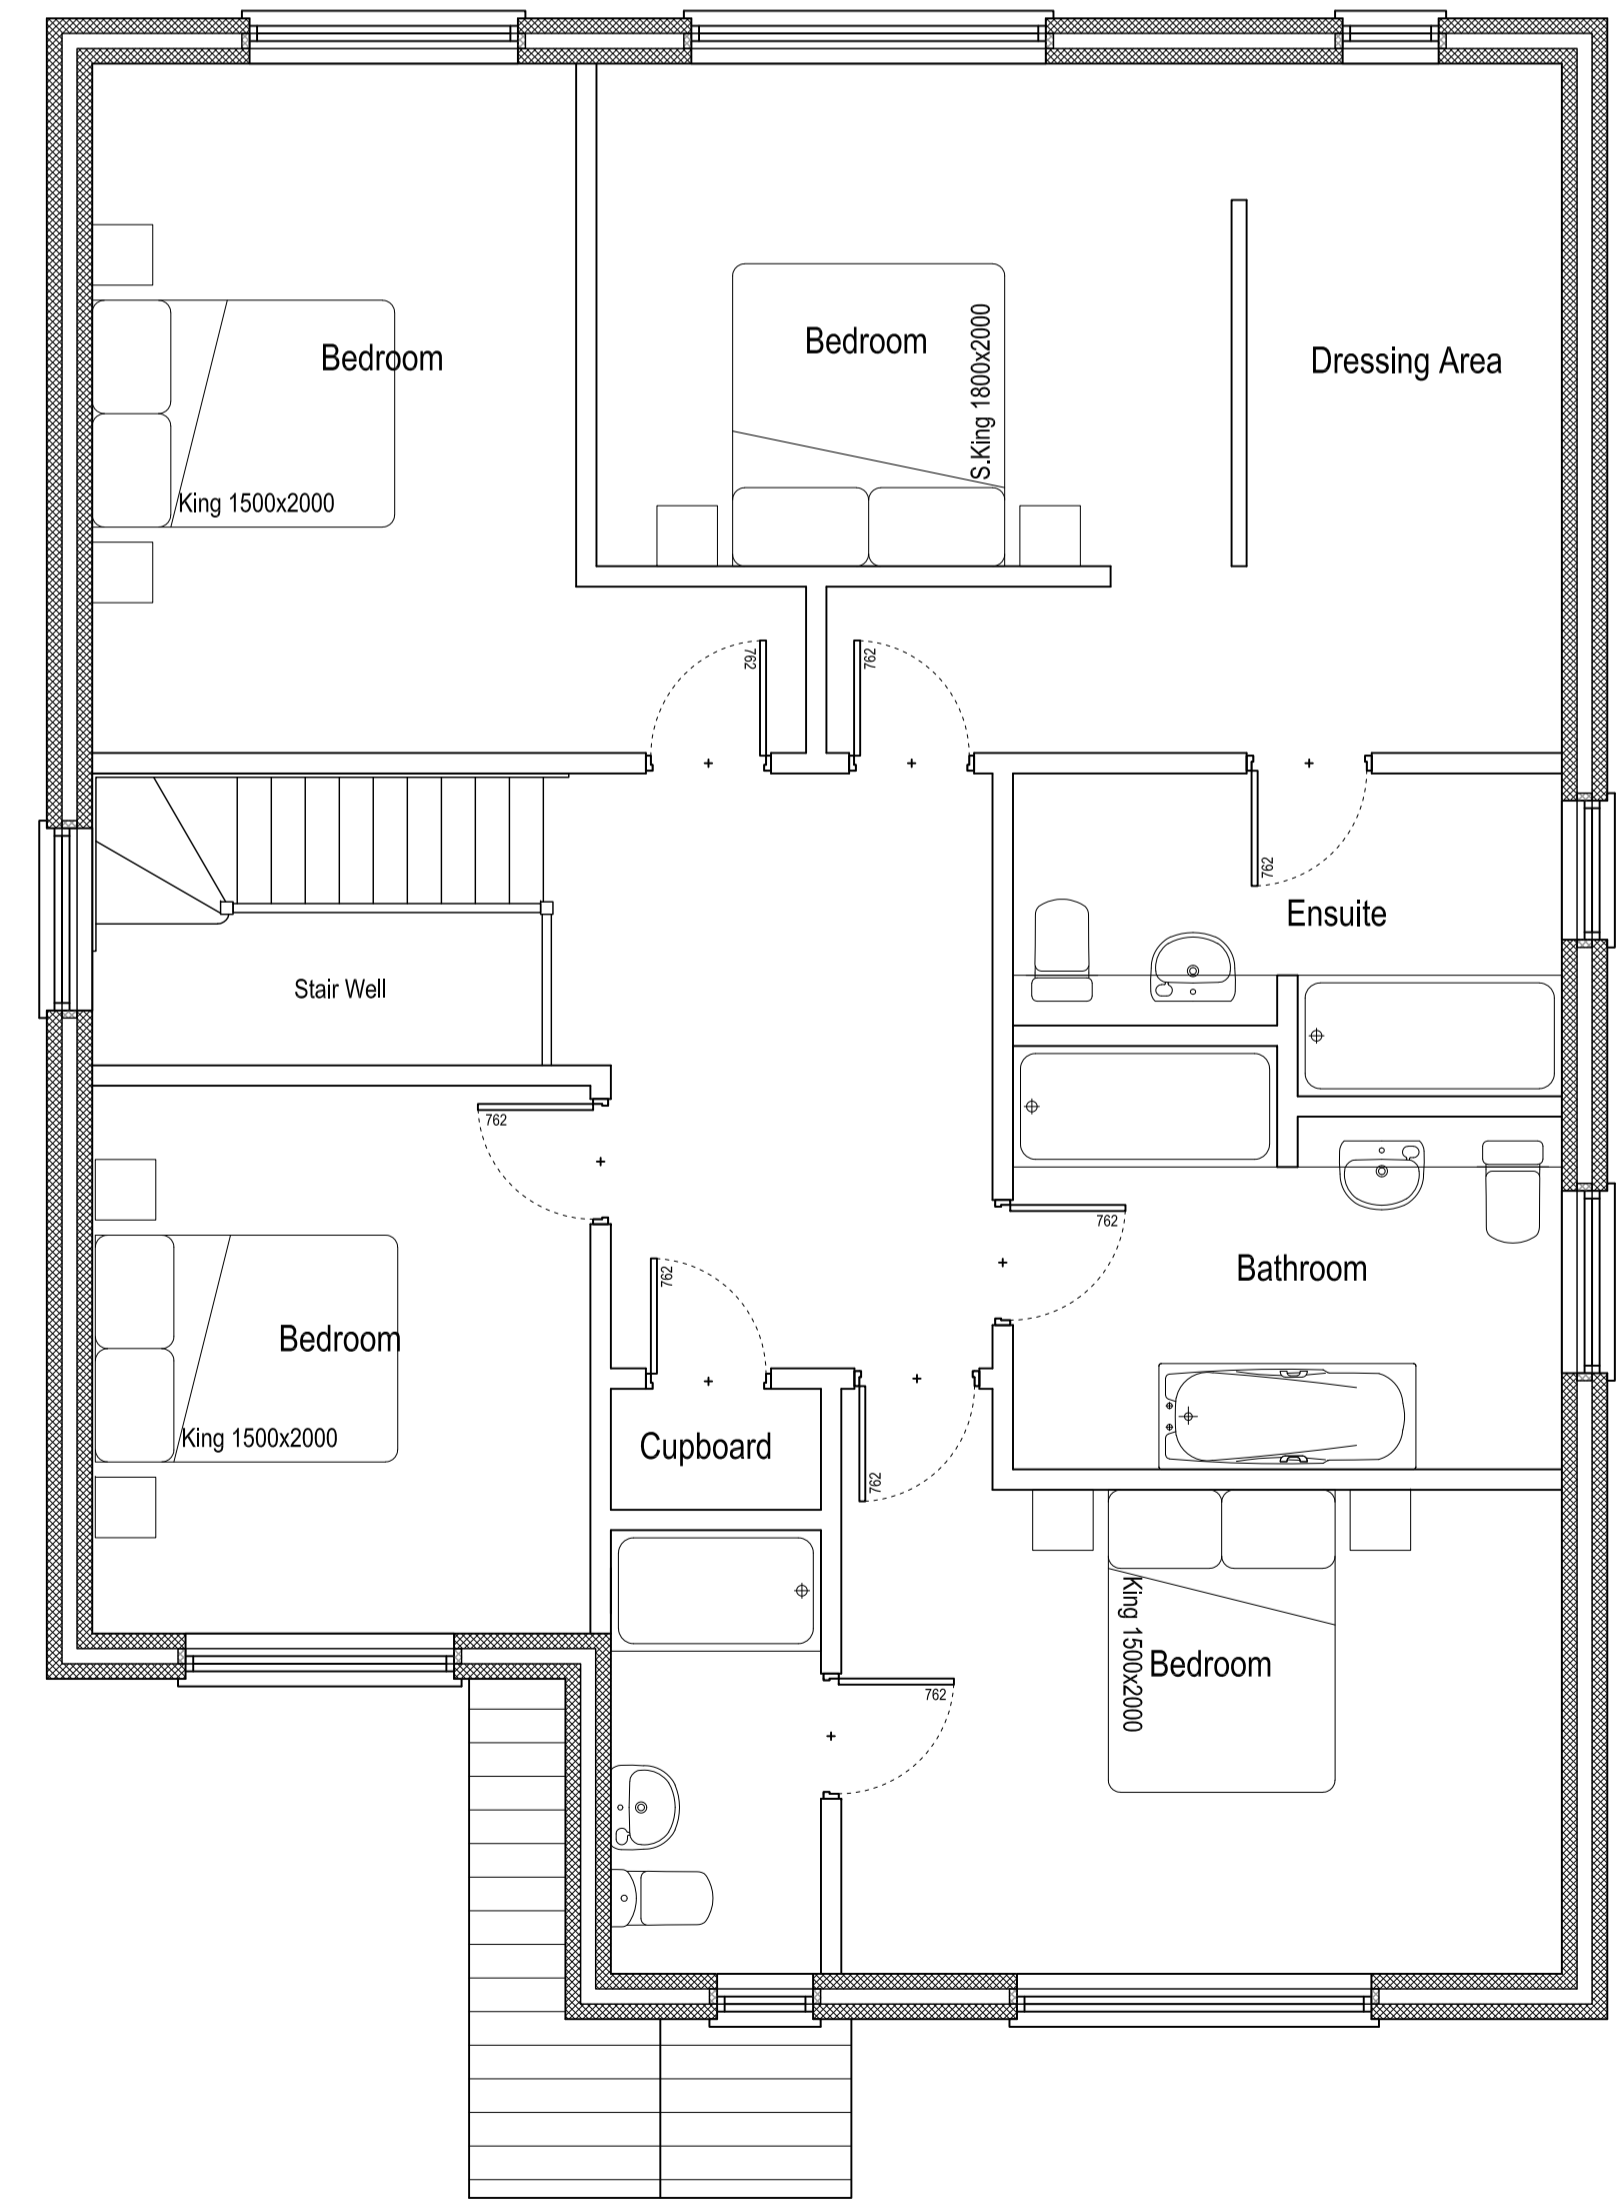

First Floor Plan
 Scale 1:50

No. 9

No. 9

moliv
 DESIGN AND BUILD

10 Leighton Road Wingrave HP22 4PA
 T: 01296 340074
 E: office@moliv.co.uk
 W: www.moliv.co.uk

Client		Mr & Mrs Monticolumbi	
Project		11 Great Lane, Bierton, HP22 5DE	
Title		Proposed Plans and Elevations	
Scale	As Shown @ A1	Date	12/04/2021
Drawn	NP	Tech Check	-
Drawn	NP	Eng Check	-
Drawing Status		PLANNING	
Drawing No.		20011-003	