


**Existing Site Plan**  
 Scale 1:200

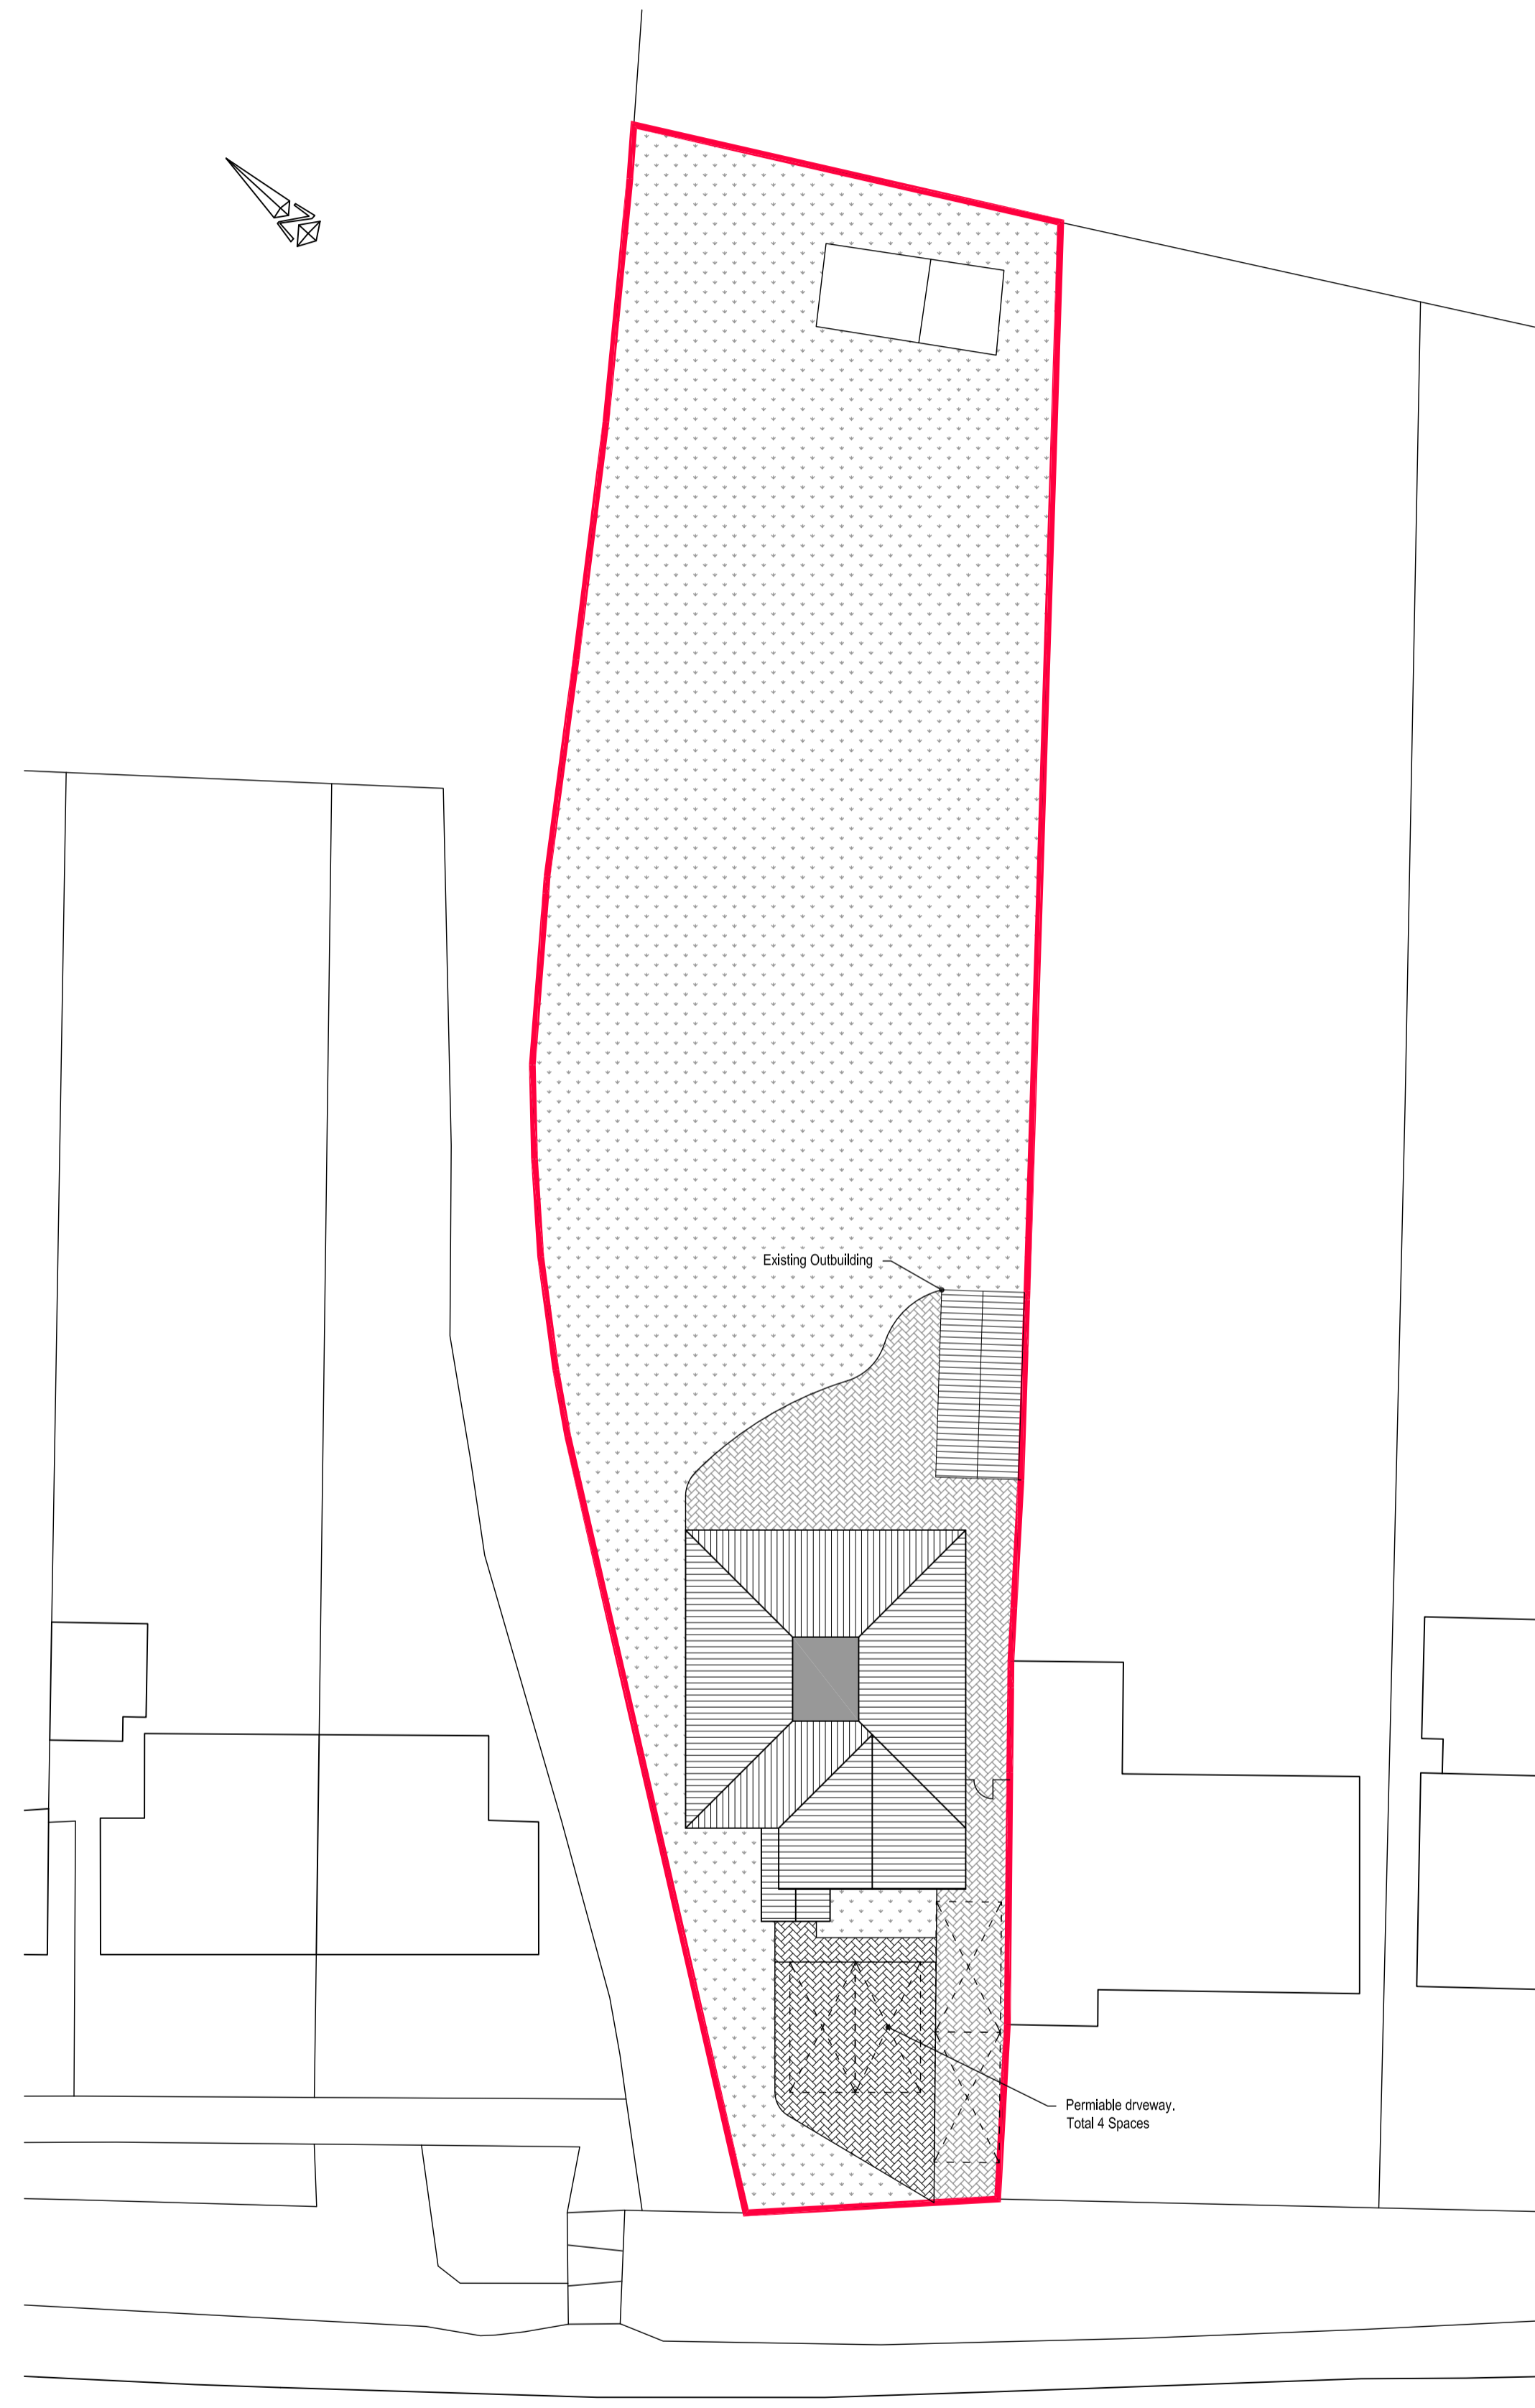

**Proposed Site Plan**  
 Scale 1:200

10 Leighton Road  
 Wingrave  
 HP22 4PA

T: 01296 340074  
 E: office@moliv.co.uk  
 W: www.moliv.co.uk

Client	
Mr & Mrs Monticolumbi	
Project	
11 Great Lane, Bierton, HP22 5DE	
Title	
Site Plans	
Scale	Date
As Shown @ A1	12/04/2021
Drawn	Tech Check. Eng Check.
NP	- -
Drawing Status	
<b>PLANNING</b>	
Drawing No.	
20011-004	-