


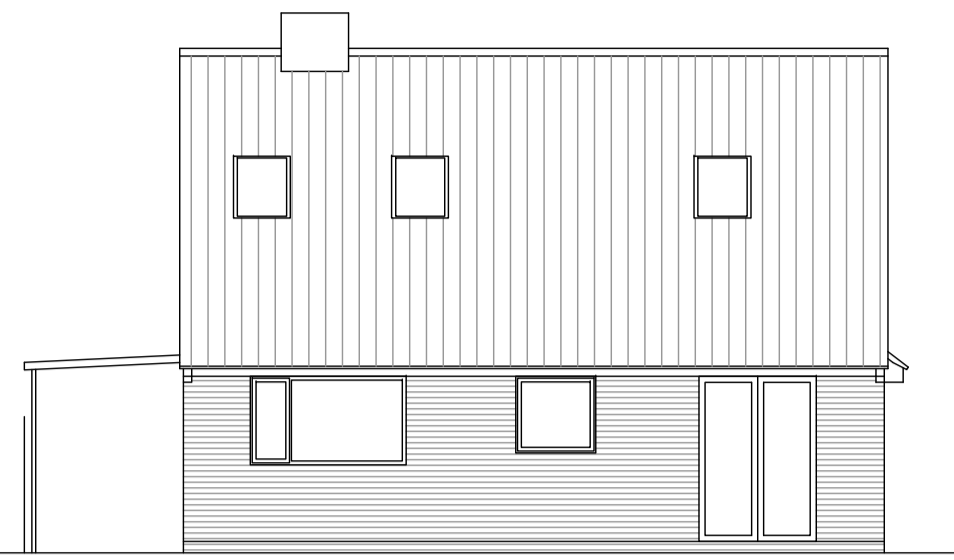


South-West Elevation
 Scale 1:100




North-East Elevation
 Scale 1:100





North-West Elevation
 Scale 1:100

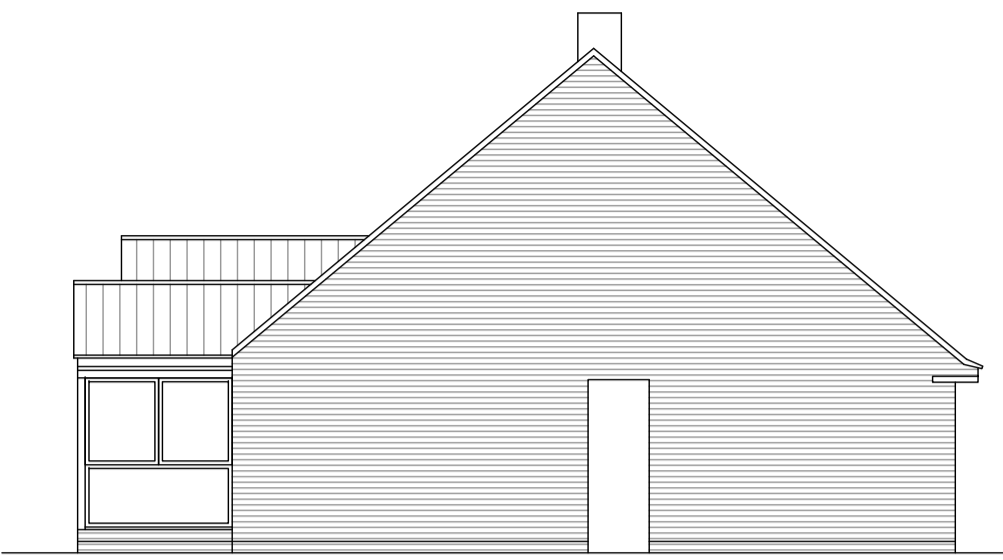


South-East Elevation
 Scale 1:100

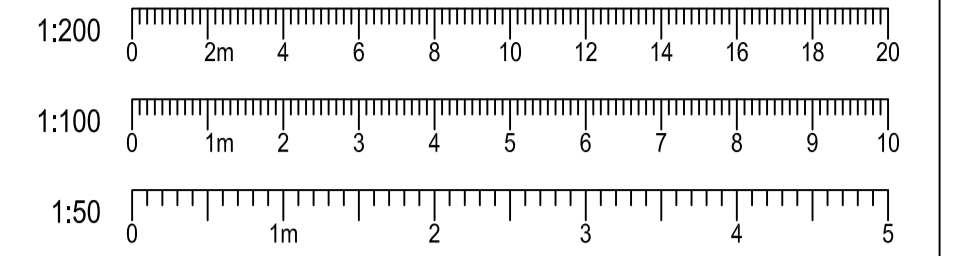


Out Building

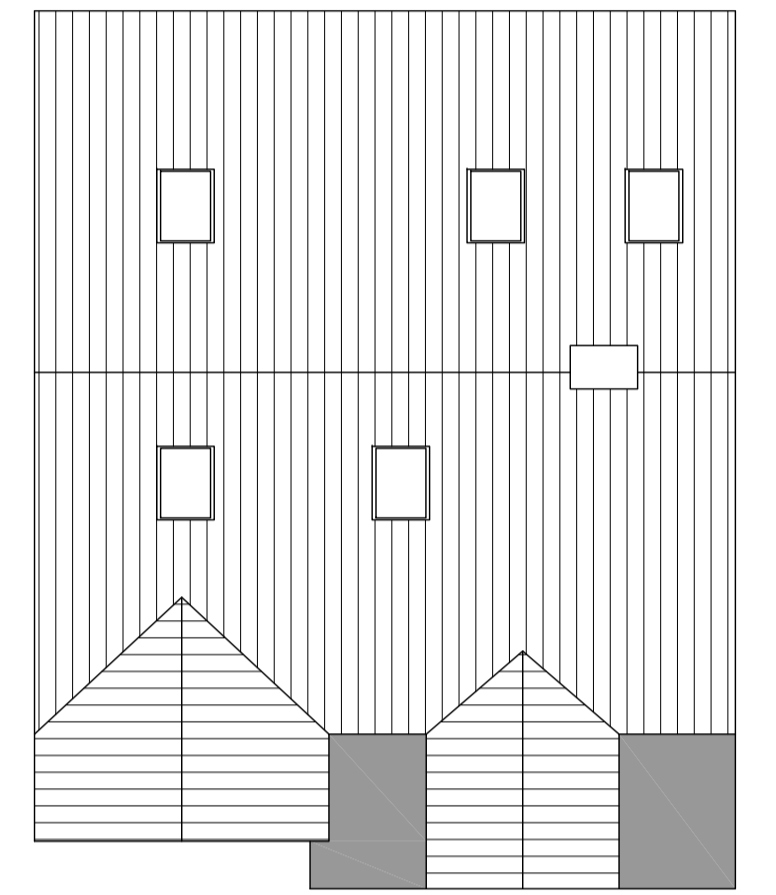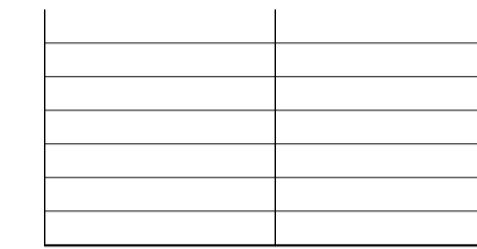

Roof Plan
 Scale 1:100

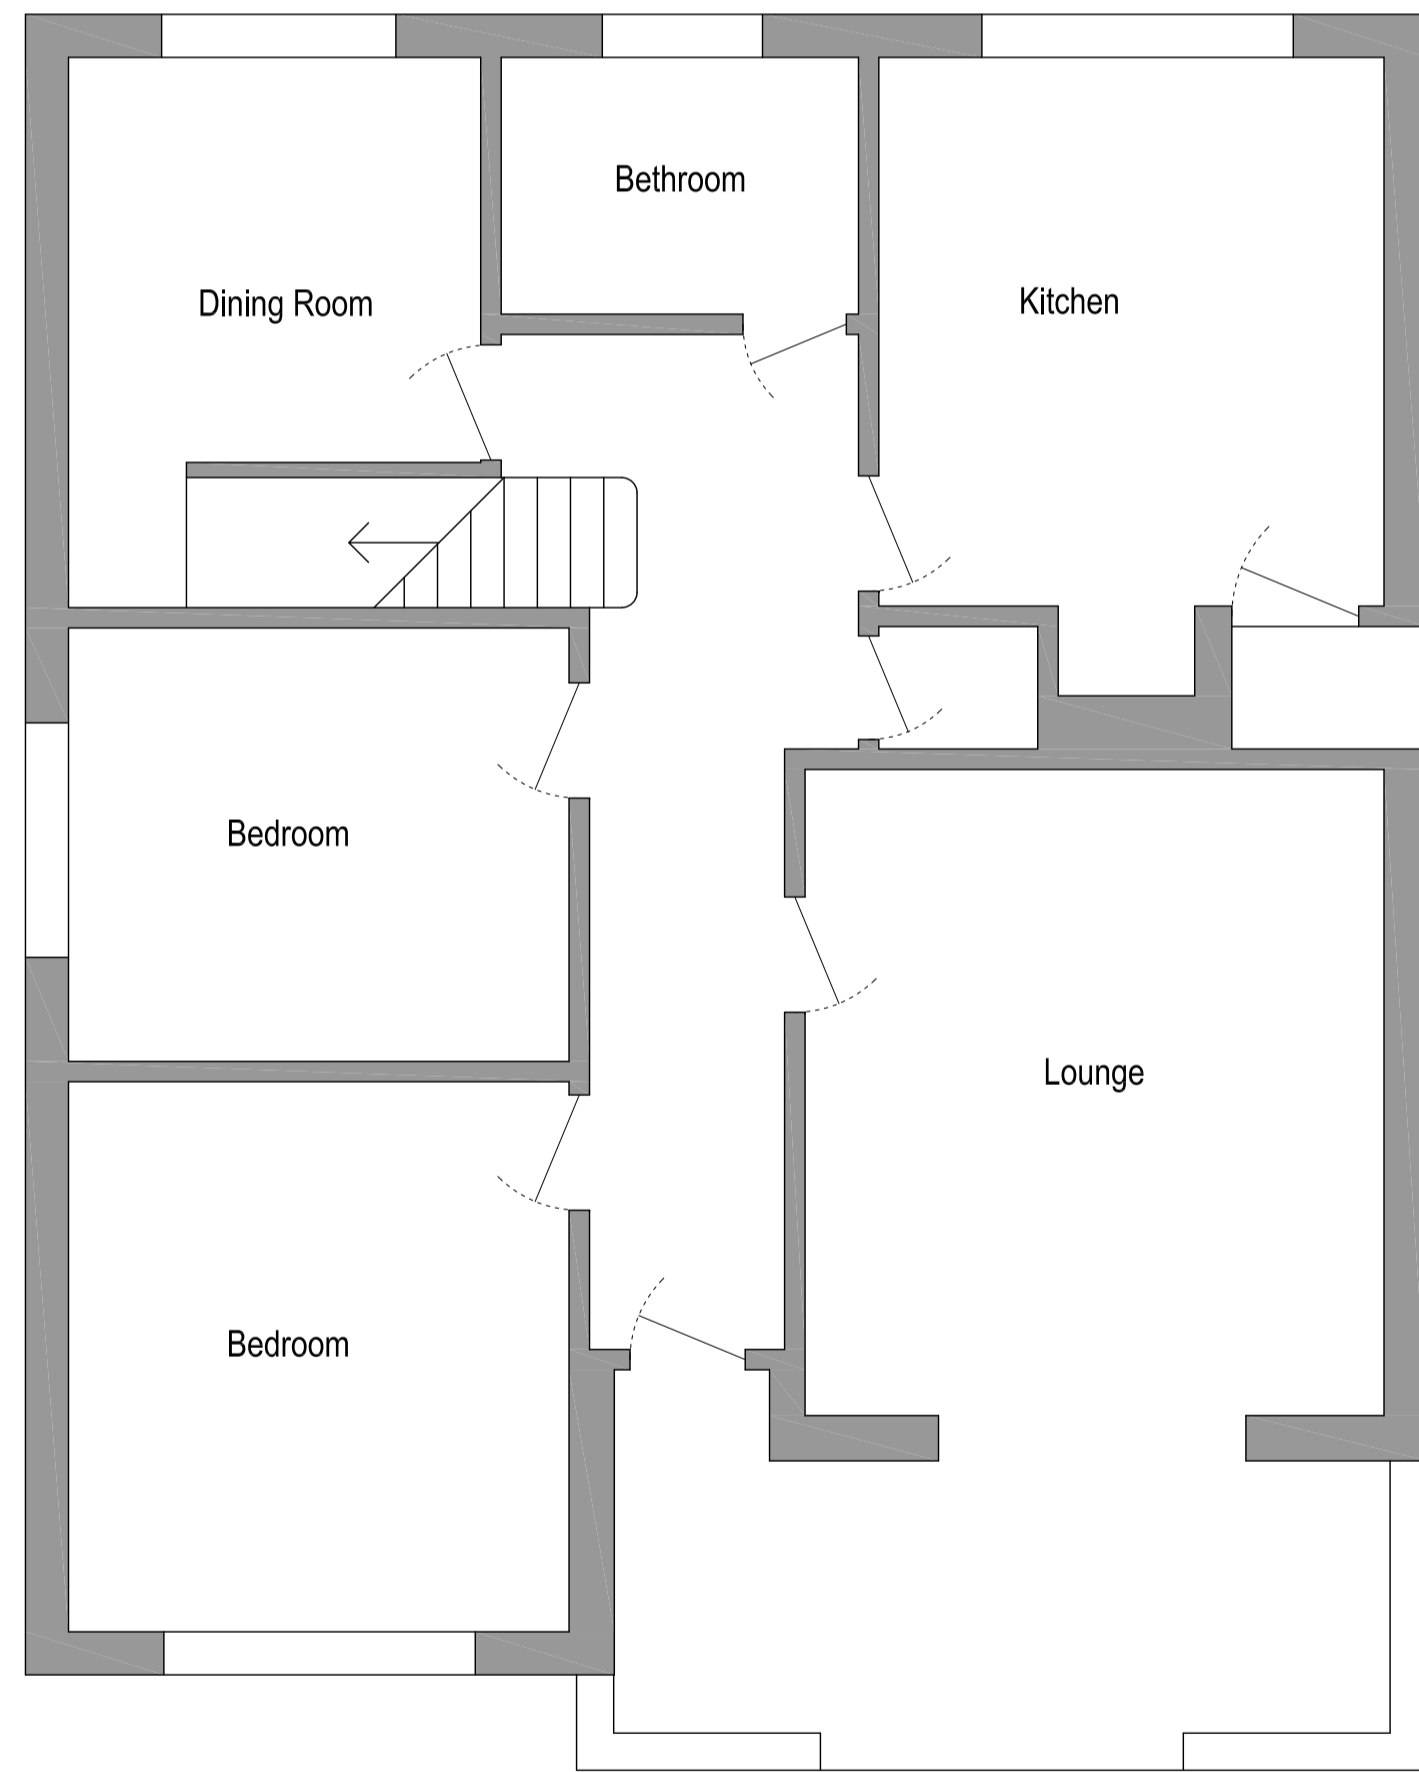


Ground Floor Plan
 Scale 1:50

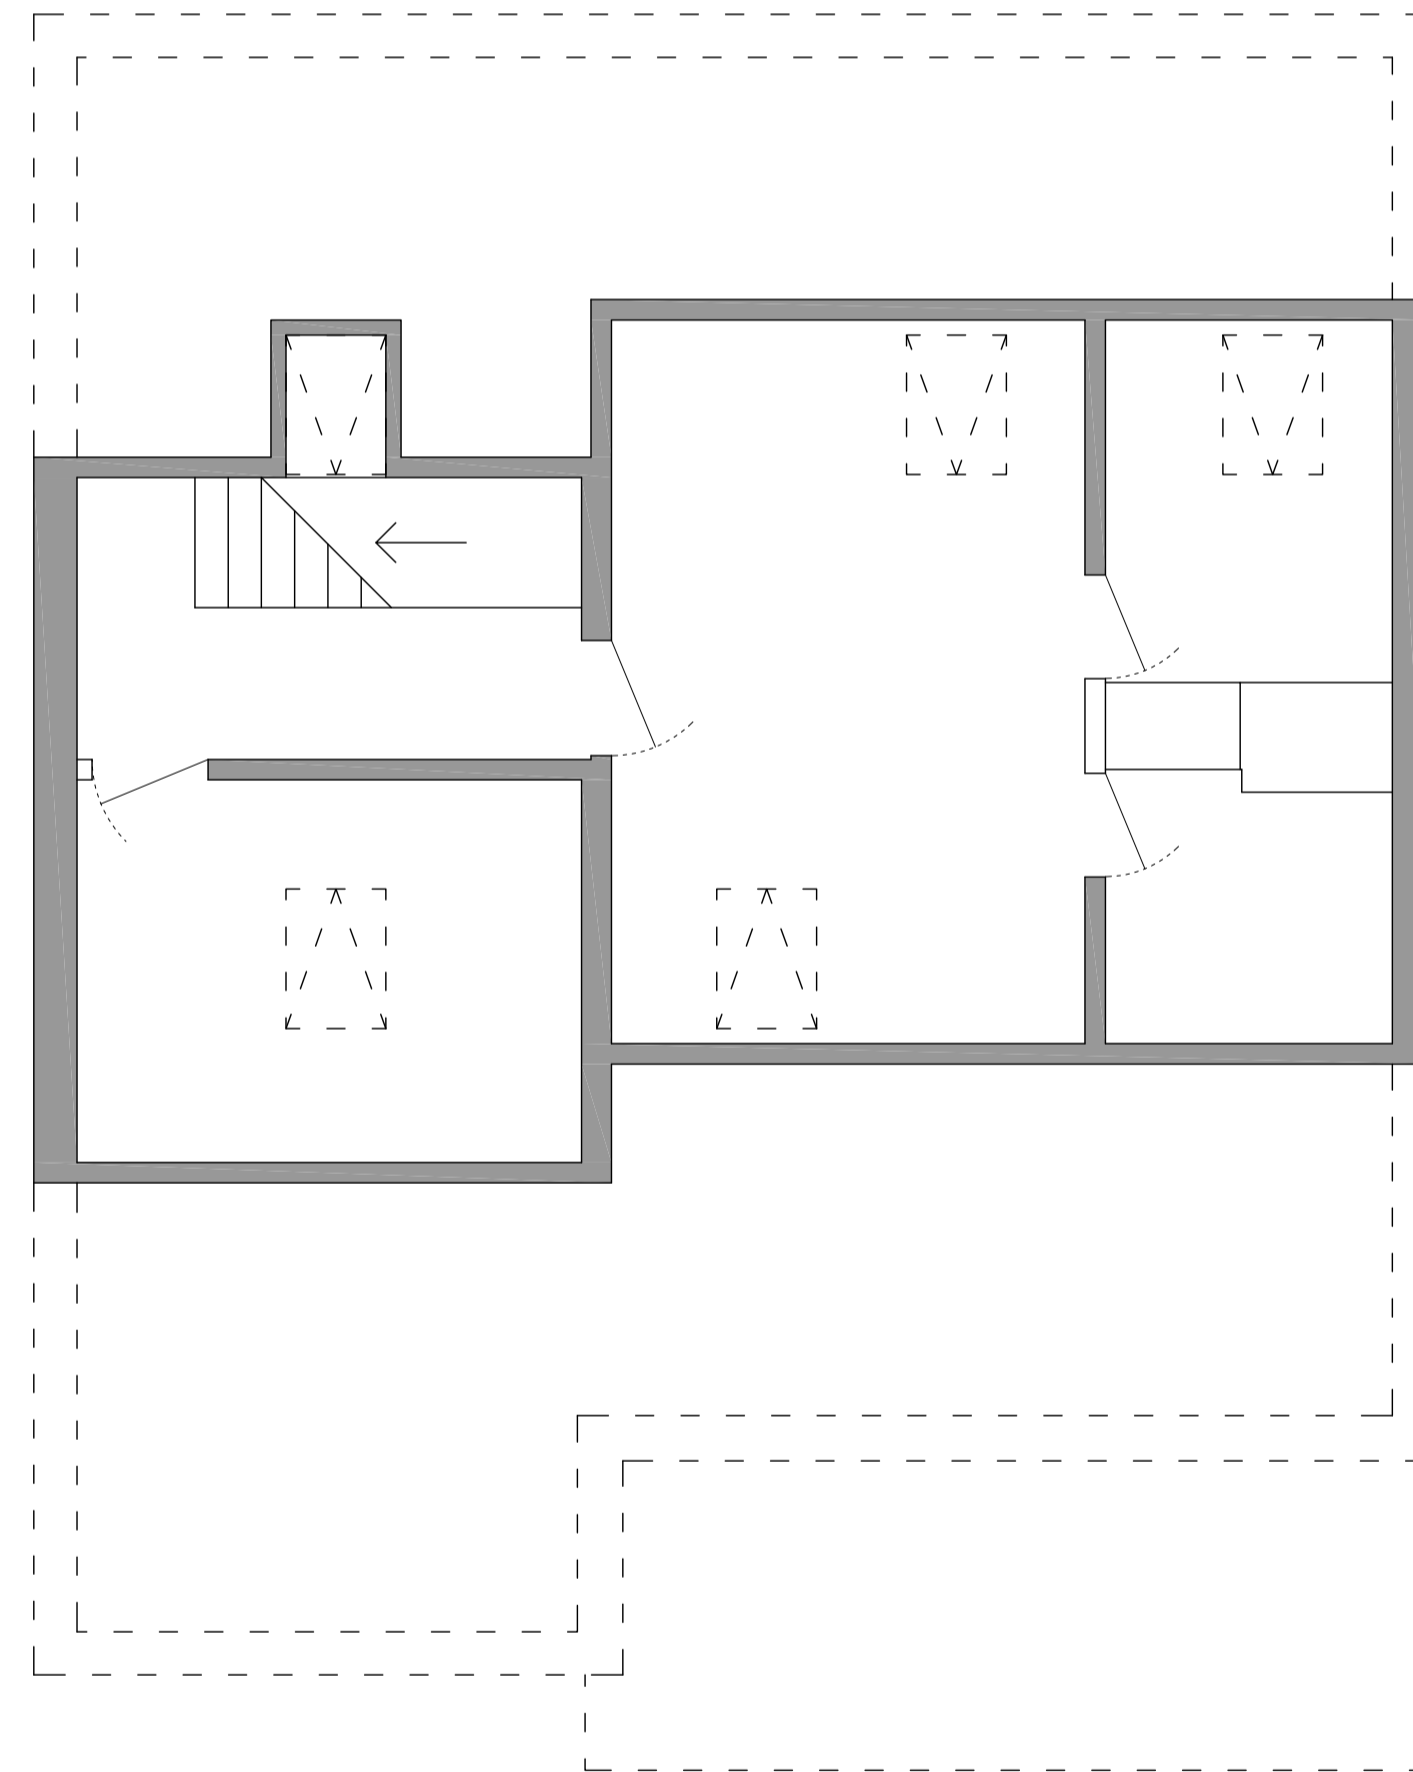

First Floor Plan
 Scale 1:50

No. 9

No. 9



moliv
 DESIGN AND BUILD

10 Leighton Road
 Wingrave
 HP22 4PA

T: 01296 340074
 E: office@moliv.co.uk
 W: www.moliv.co.uk

Client	
Mr & Mrs Monticolumbi	
Project	
11 Great Lane, Bierton, HP22 5DE	
Title	
Existing Plans and Elevations	
Scale	Date
As Shown @ A1	12/04/2021
Drawn	Tech Check. Eng Check.
NP	- -
Drawing Status	
PLANNING	
Drawing No.	
20011-002	-