




FRONTELEVATION




SIDEELEVATION

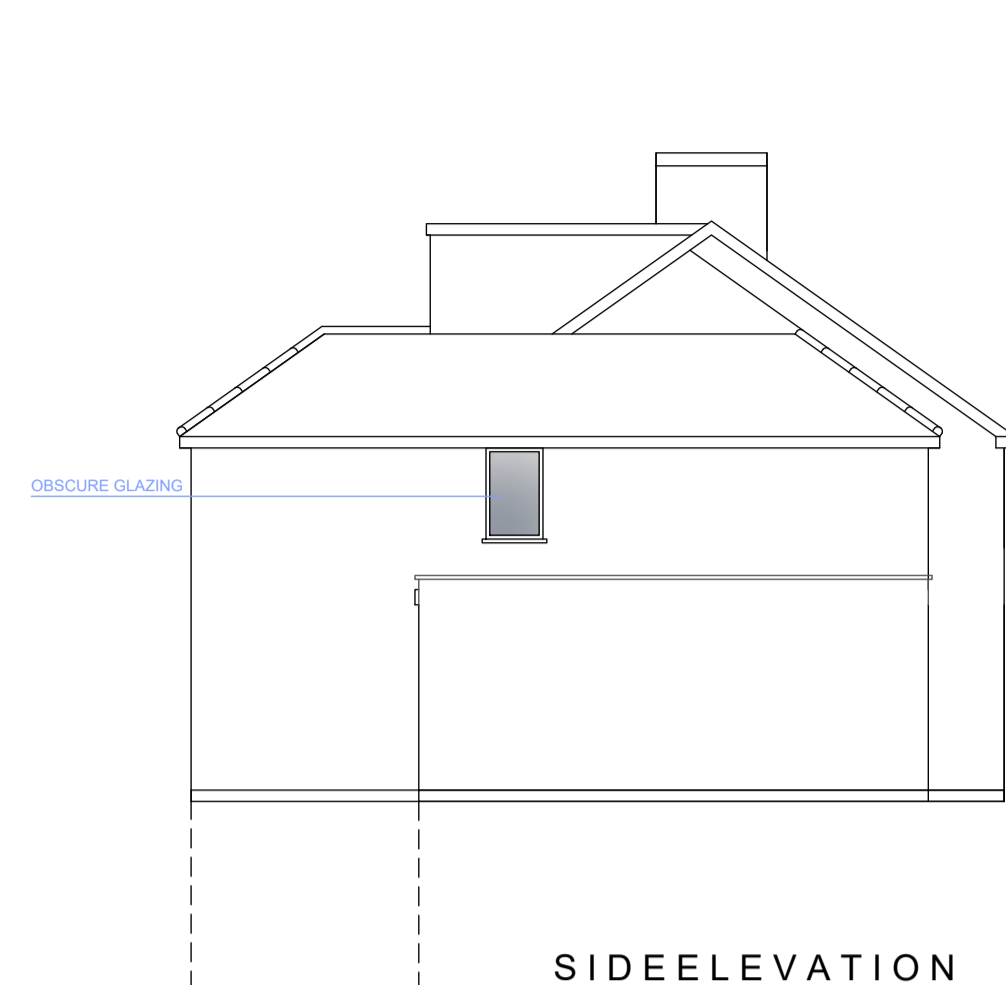


REARELEVATION

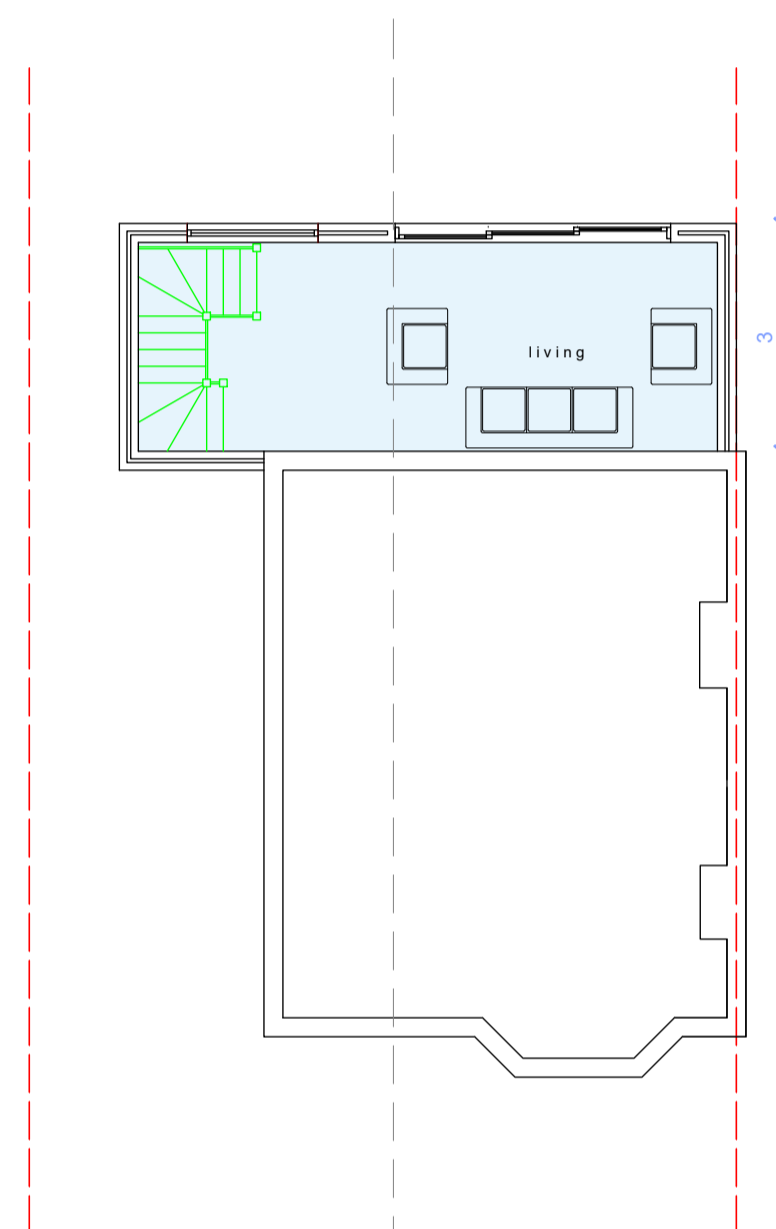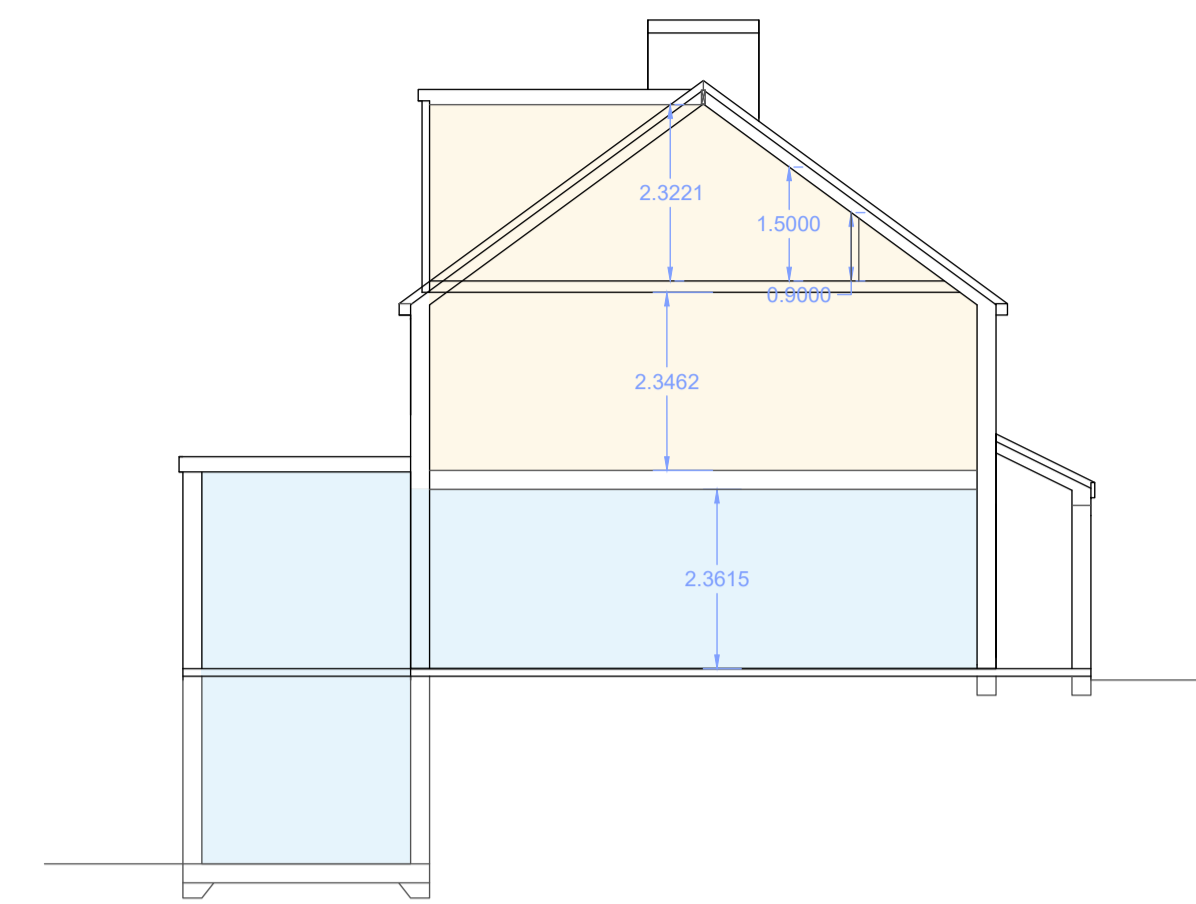


LowerGroundFloorPlan

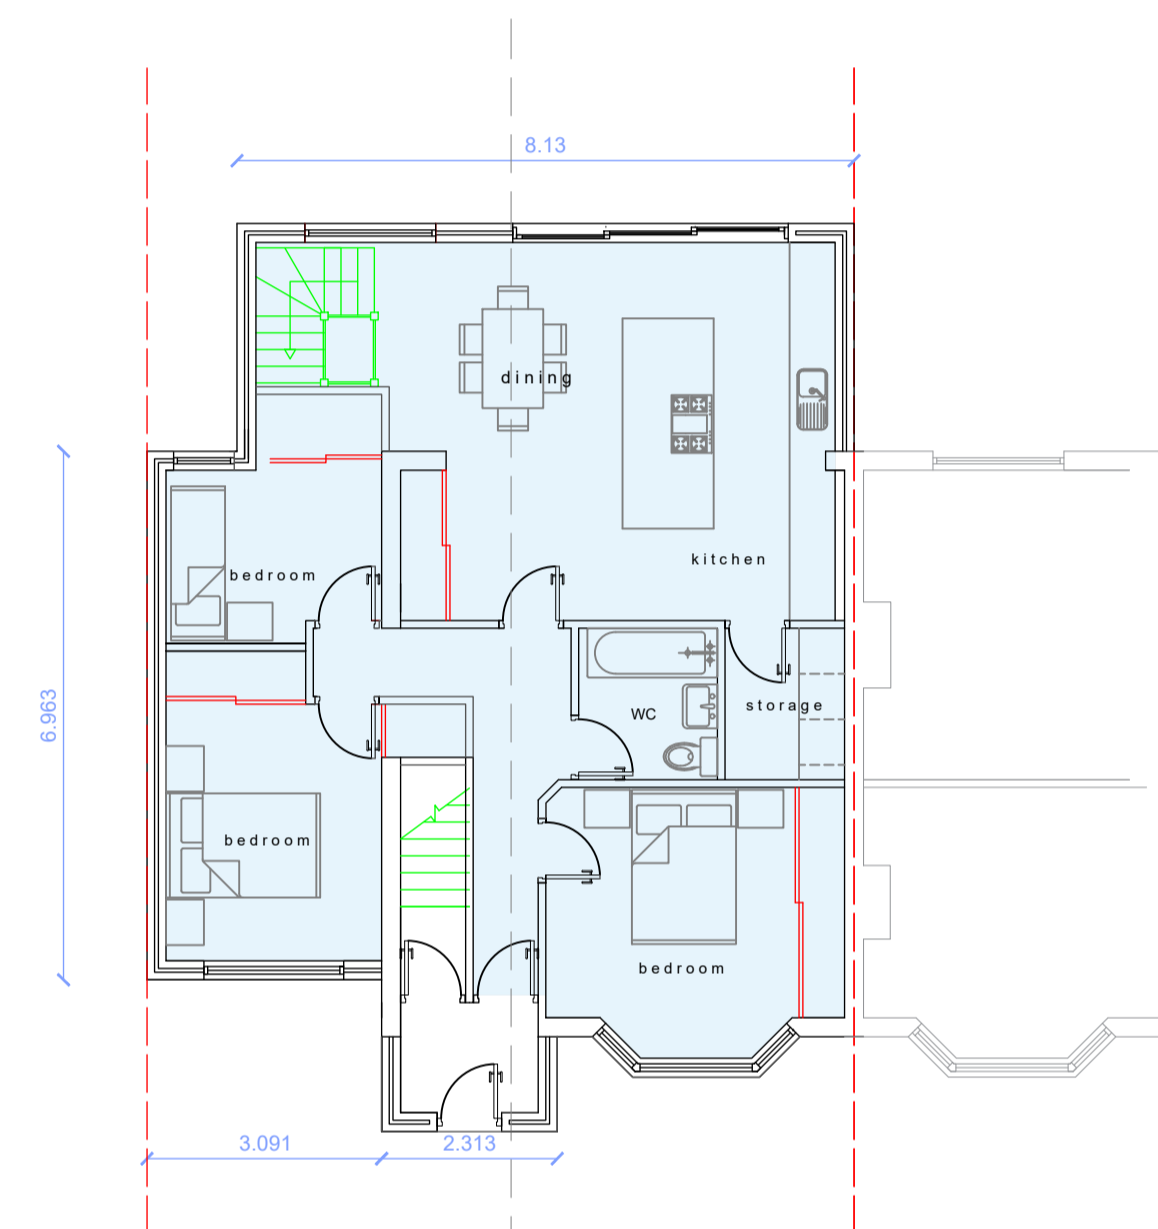

GroundFloorPlan

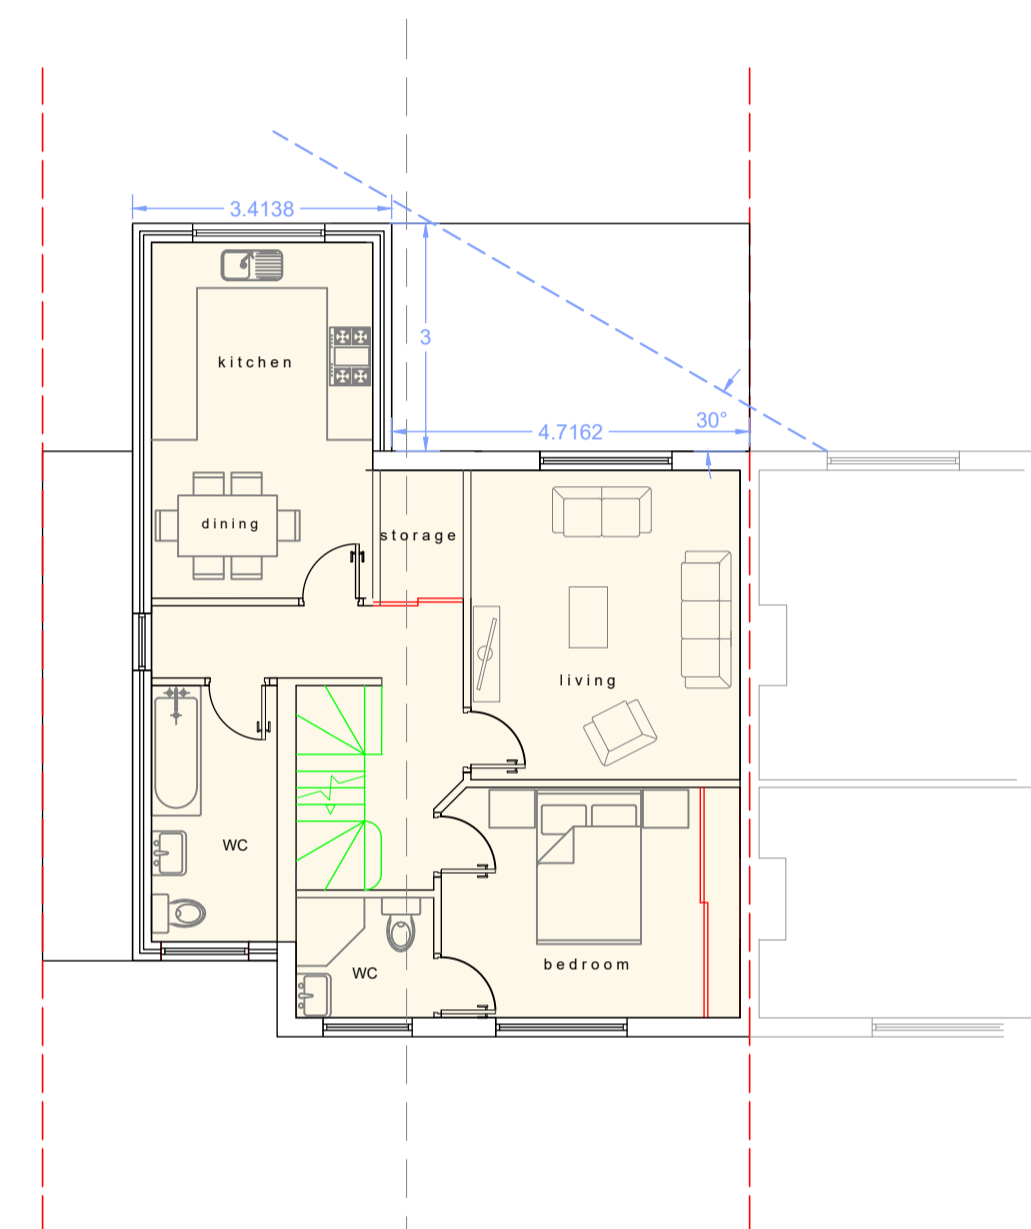



FirstFloorPlan

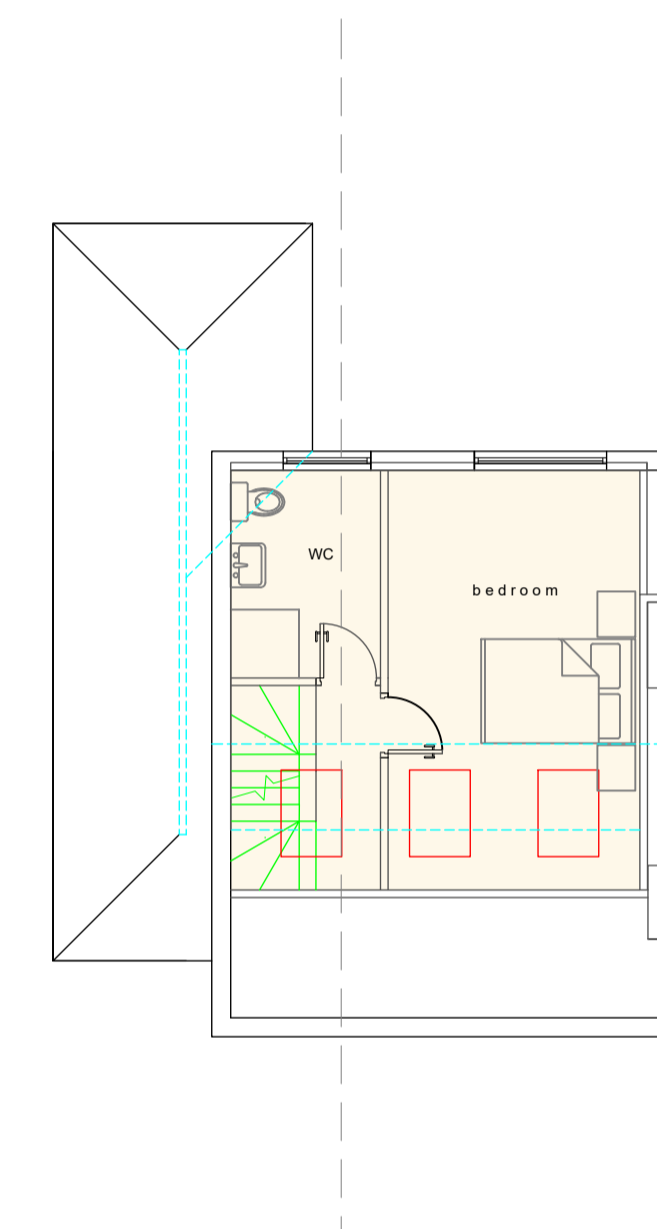

SecondFloorPlan



Scale 1:500

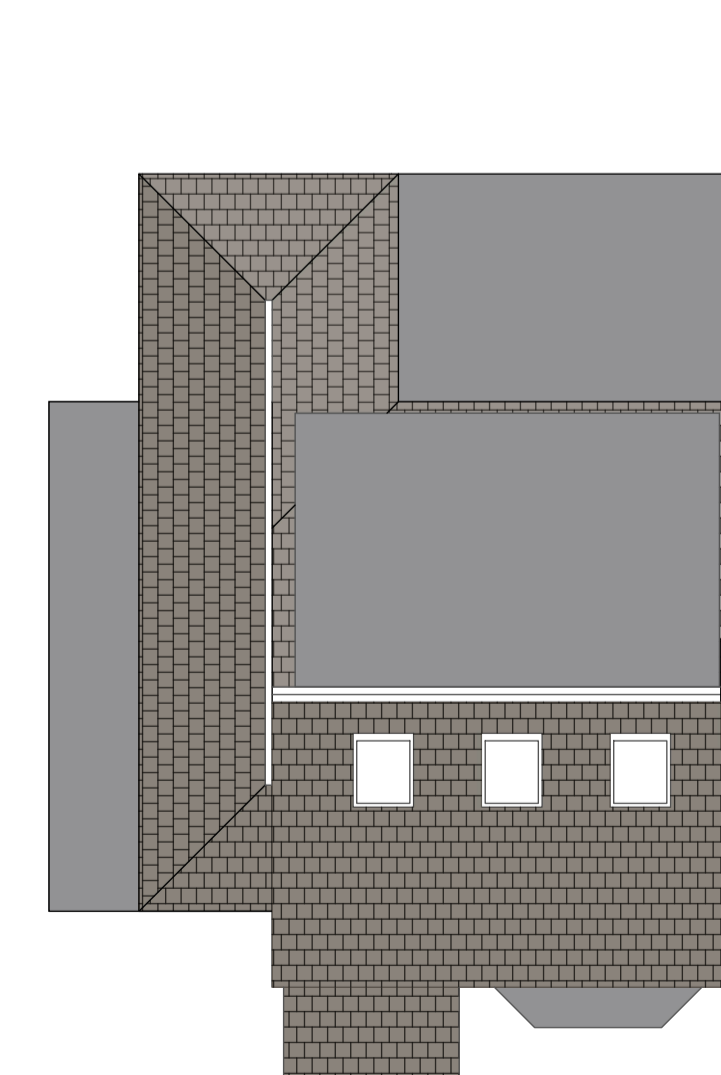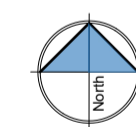

Roof Plan



Project
Flat conversion comprising of 1x2 bed & 1x3 bed flats, including rear three storey extension

Client

277 Oakleigh Road North
N20 0DG

Drawing Title
PROPOSED PLANS
SECTION & ELEVATIONS

Scale 1:100 & 1:50 @ A1 SDS	Drawn APRIL 2021	Checked --	Authorised --
-----------------------------------	---------------------	---------------	------------------

Drawing Number APRIL21_277ORN_02A	Rev B
--------------------------------------	----------