






FRONTELEVATION

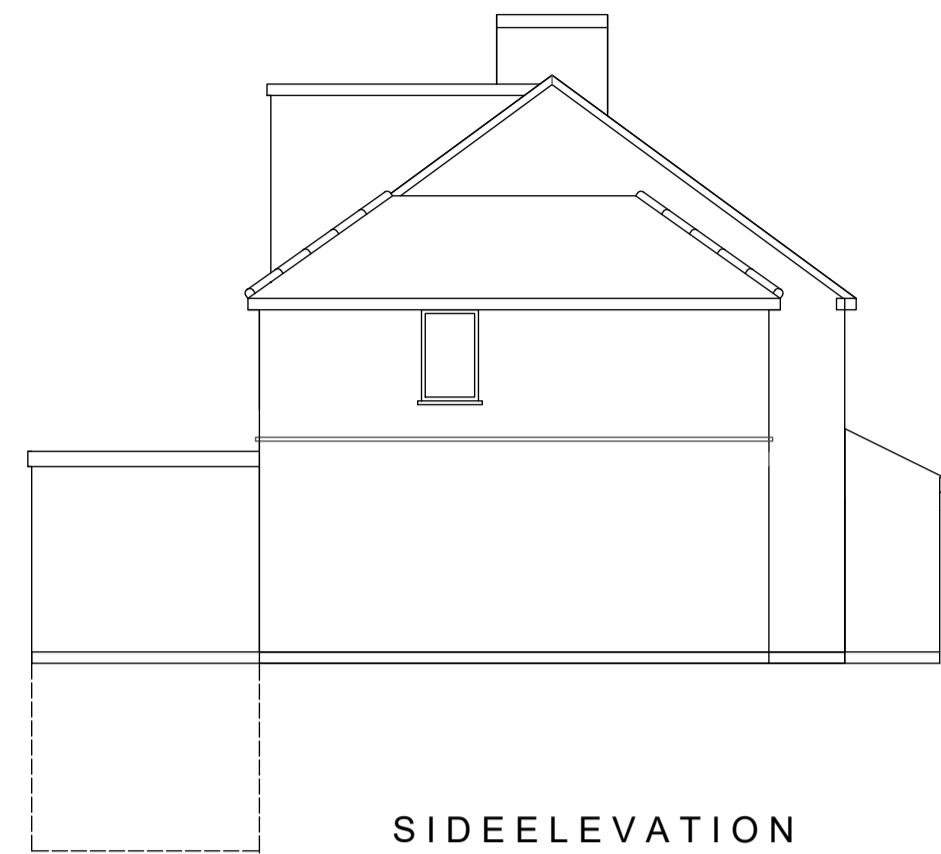


SIDE ELEVATION




REAR ELEVATION

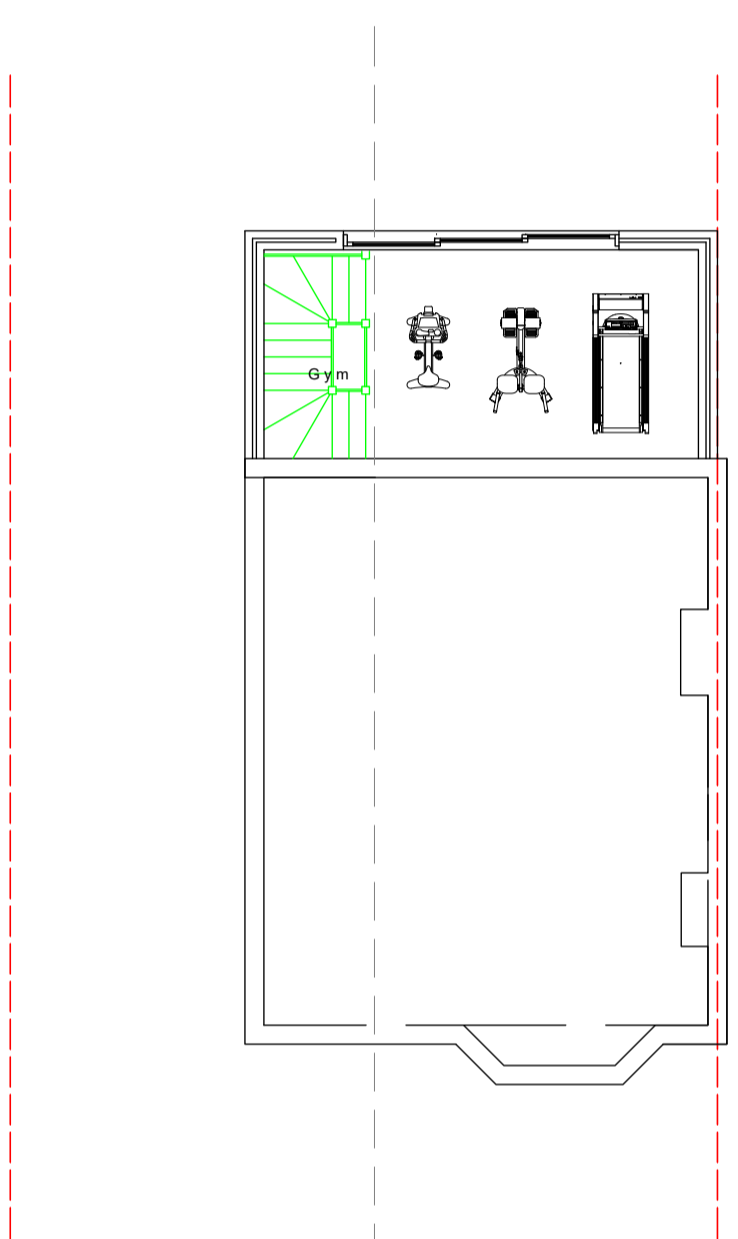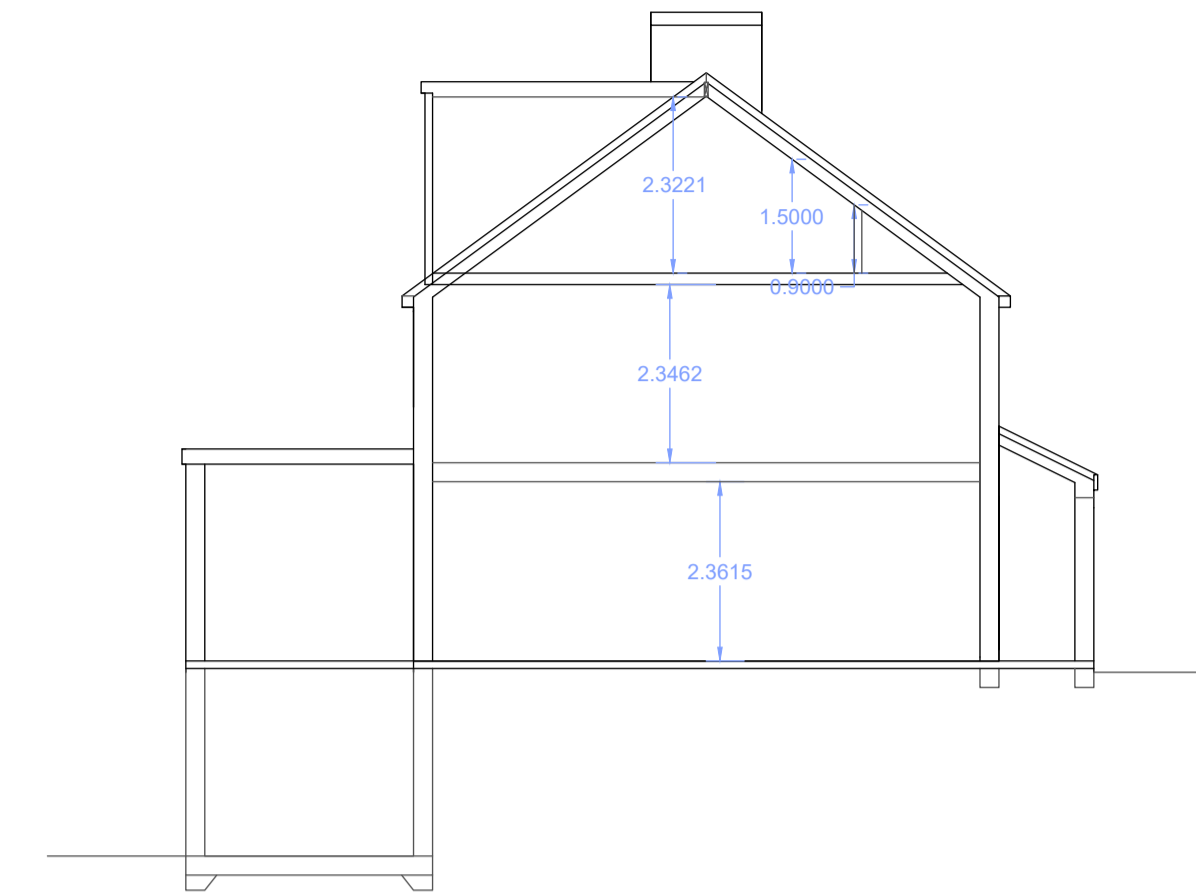


Lower Ground Floor Plan

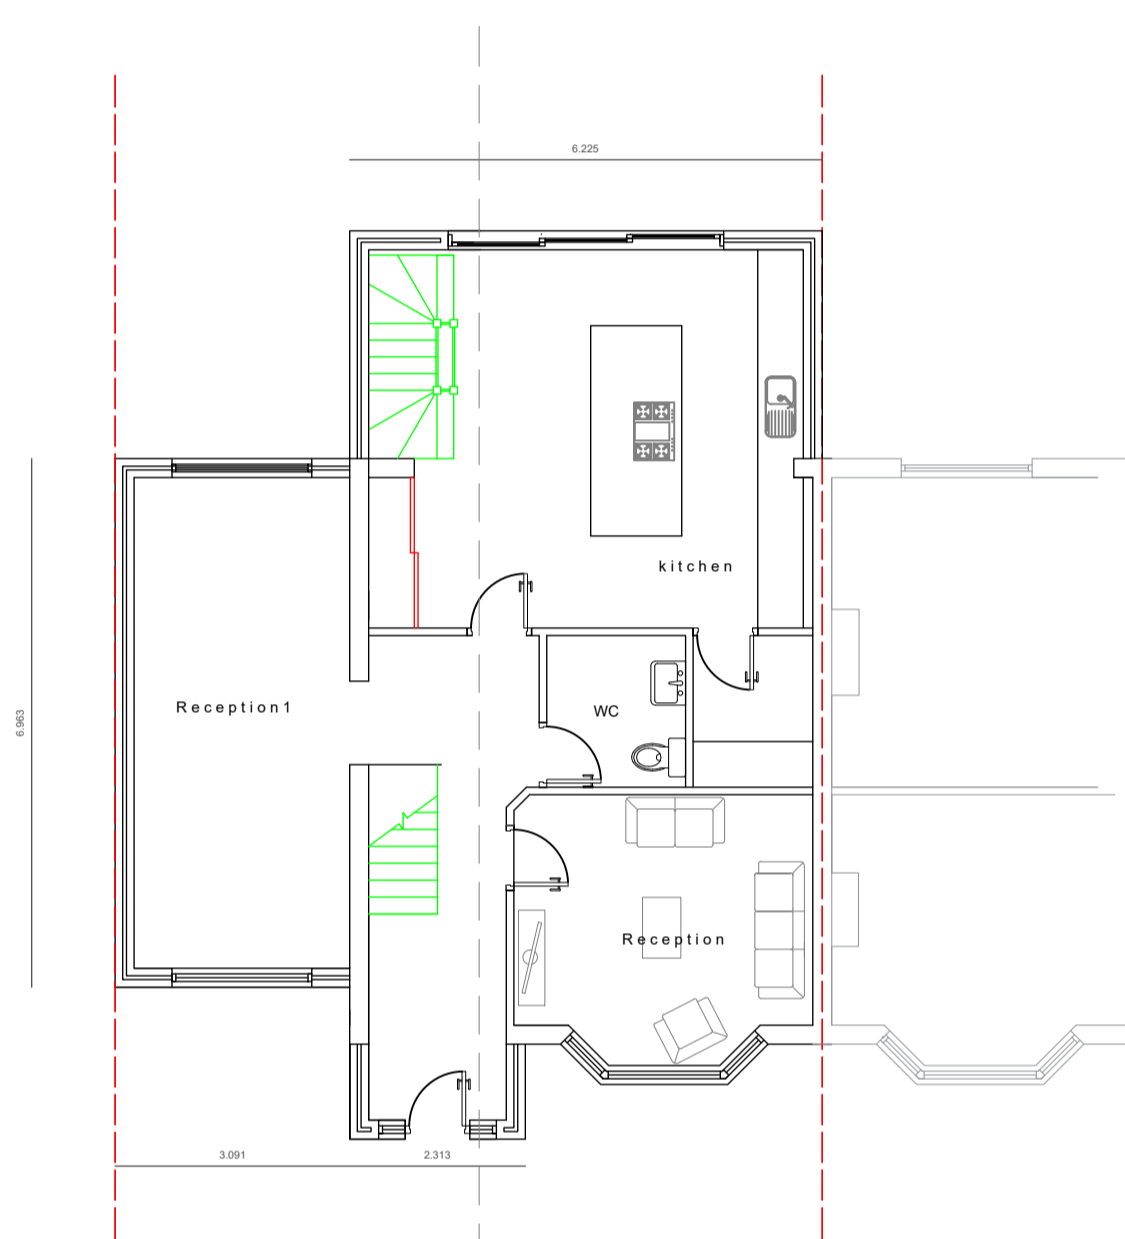

Ground Floor Plan

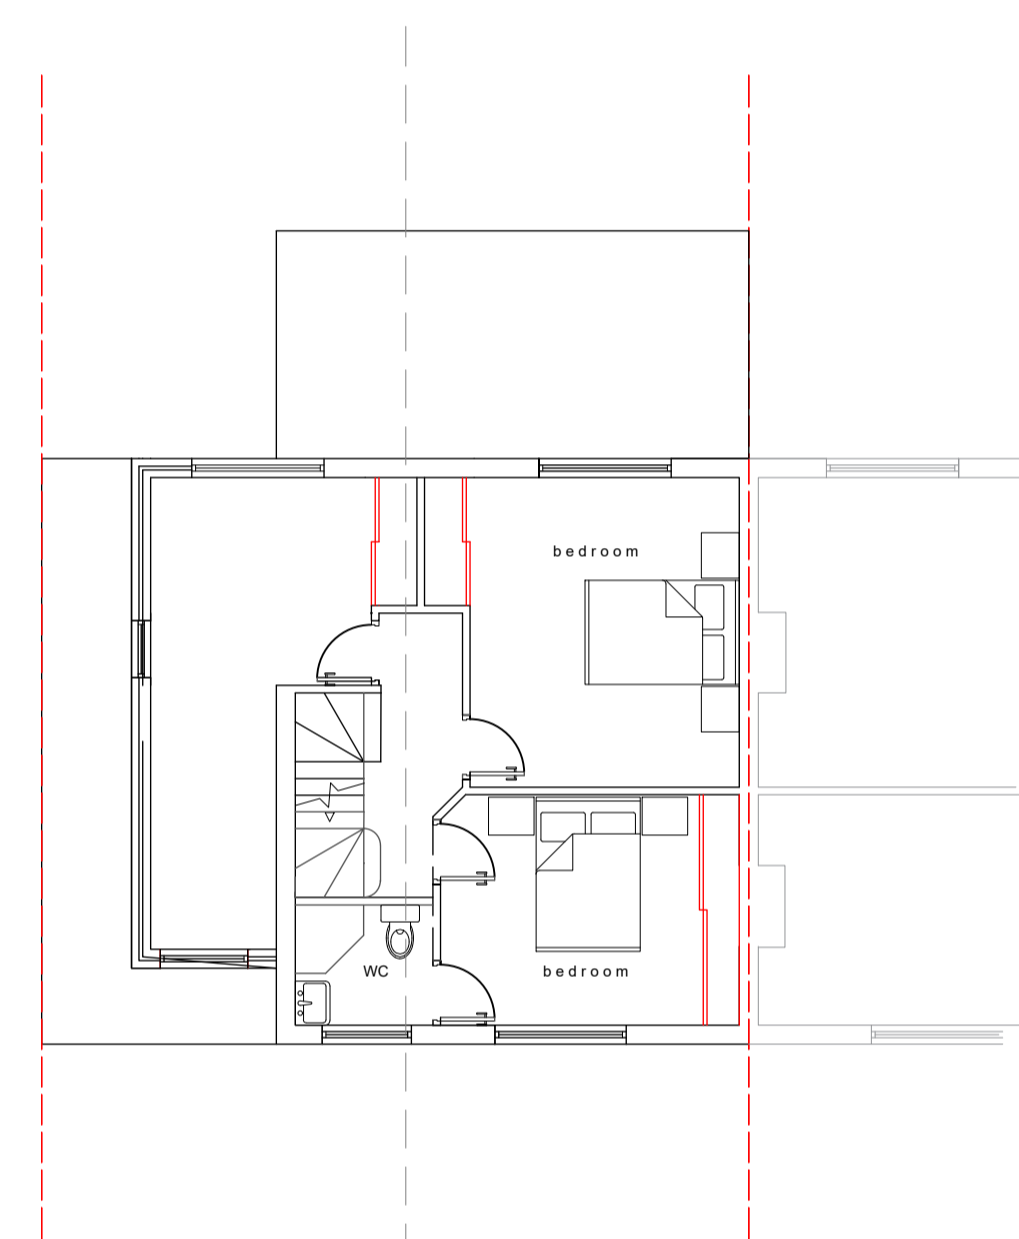


First Floor Plan

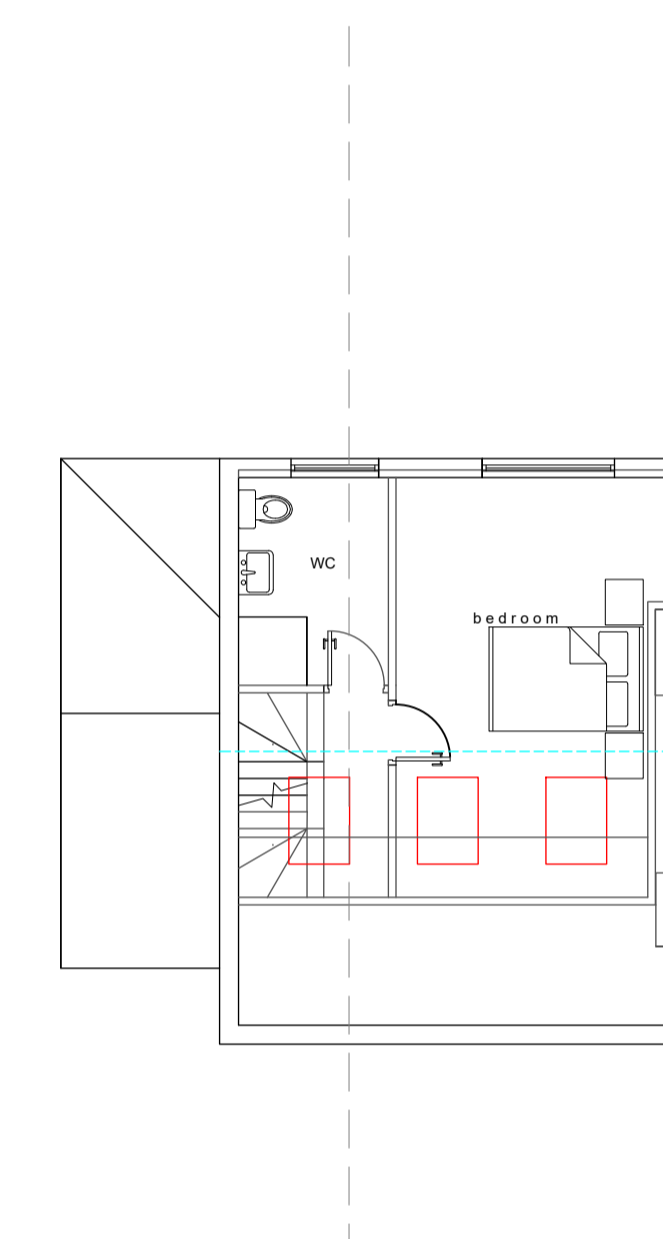

Second Floor Plan



Scale 1:500

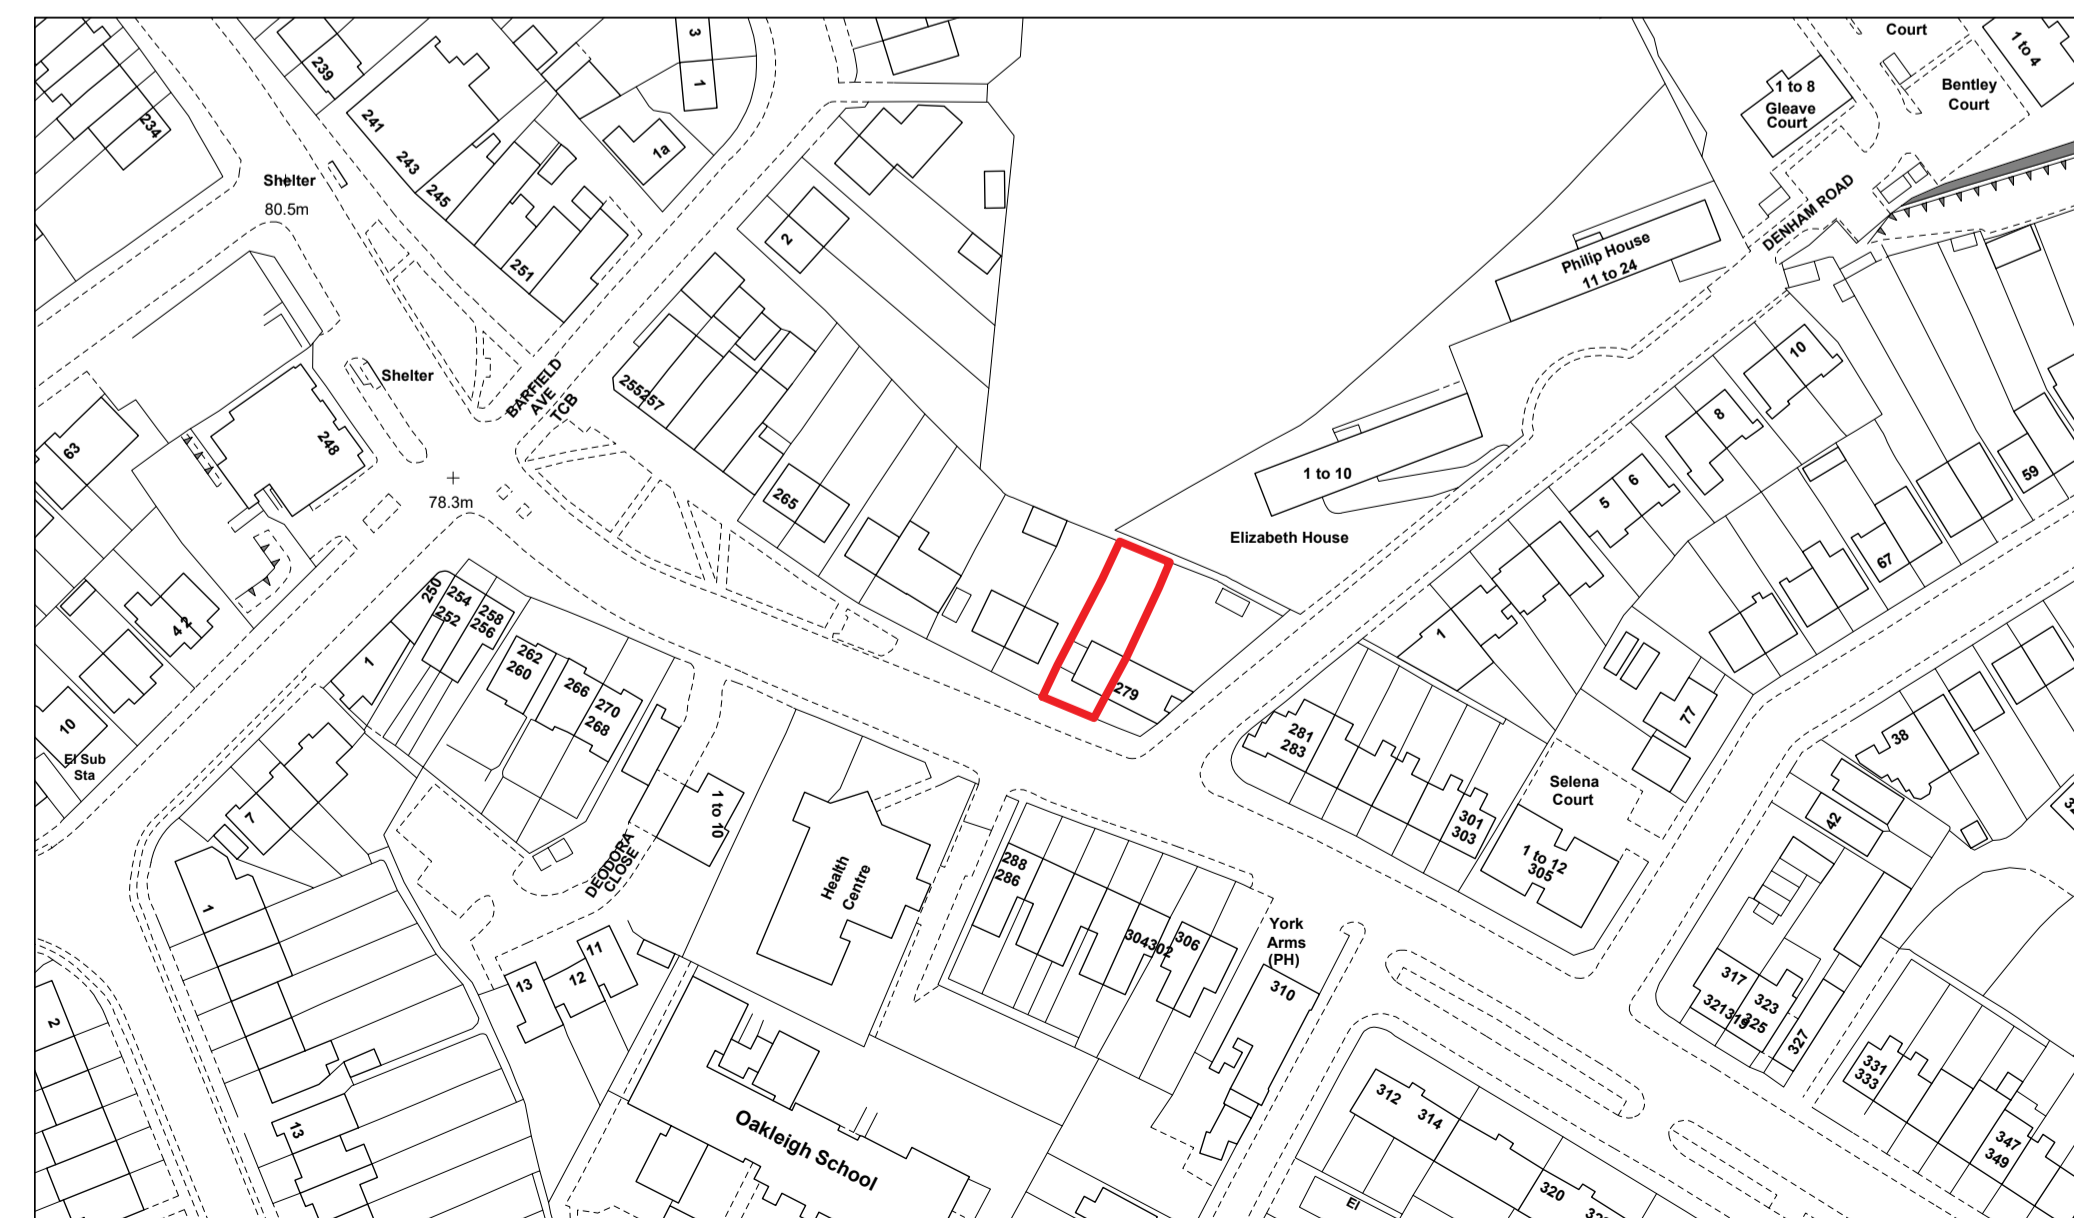

Scale 1:1250



Project  
Flat conversion comprising of 1x2 bed & 1x3 bed flats, including rear three storey extension

Client  
277 Oakleigh Road North  
N20 0DG

Drawing Title  
EXISTING PLANS  
SECTION & ELEVATIONS

Scale 1:100 & 1:50 @ A1 SDS	Drawn APRIL 2021	Checked --	Authorised --
-----------------------------------	---------------------	---------------	------------------

Drawing Number APRIL21_277ORN_01	Rev B
-------------------------------------	----------