

Revisions

No.	Date

Notes:

The materials should be similar in appearance to the existing house
All dimensions to be verified on site prior to any work

Project title:

Rear Garden Outbuilding Proposal

Location:

**30 Deans Way,
Edgware HA8 9NL**

Drawing title:

Existing and proposed drawings

Drawing No.: AR 01

Scale: 1:100 & 1:200

Paper Size A3

Client:

Colin




Architectural Designer


M. T. Hasan

mushtaq@it-arc.co.uk


IT Architecture Ltd

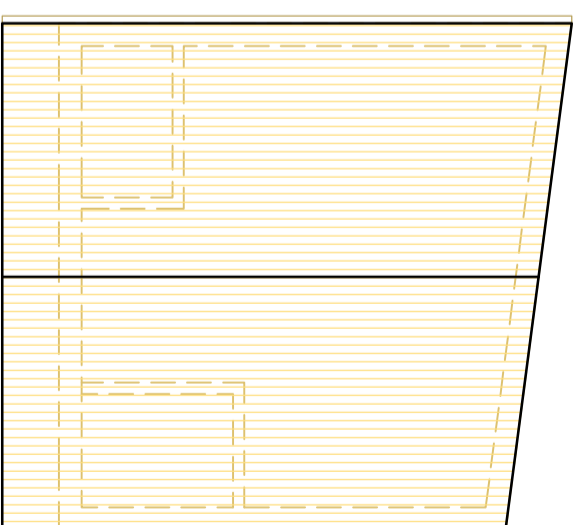


Proposed Roof Layout
Scale 1:100

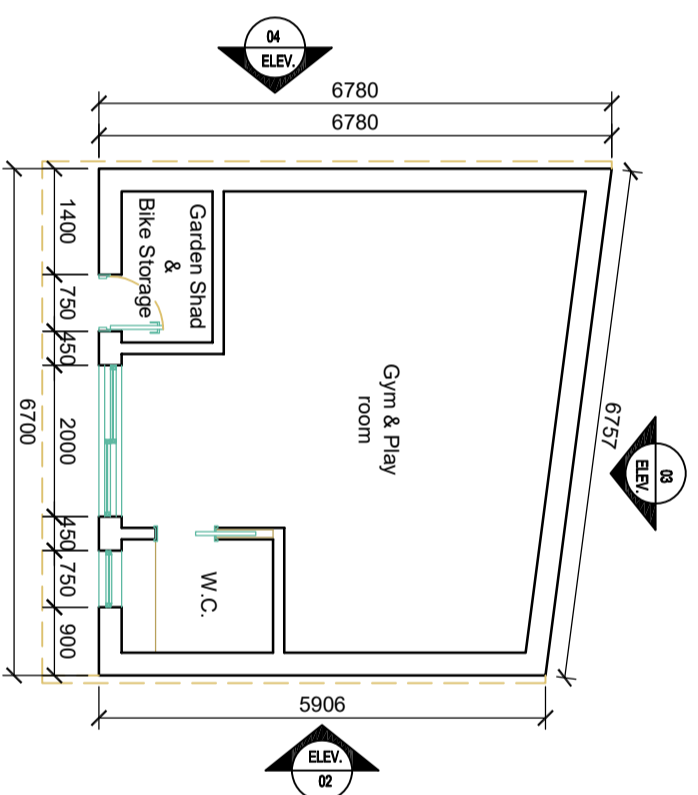


Proposed Ground Floor Plan
Scale 1:100

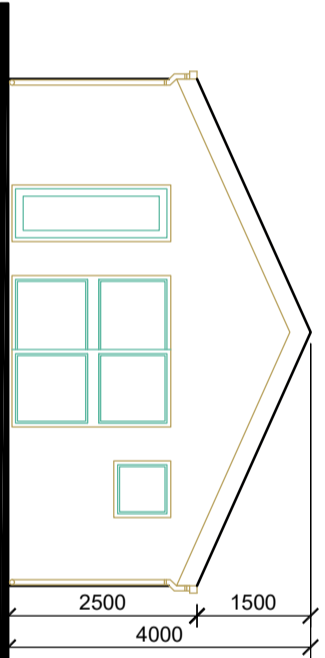


Proposed Elevation 01
Scale 1:100

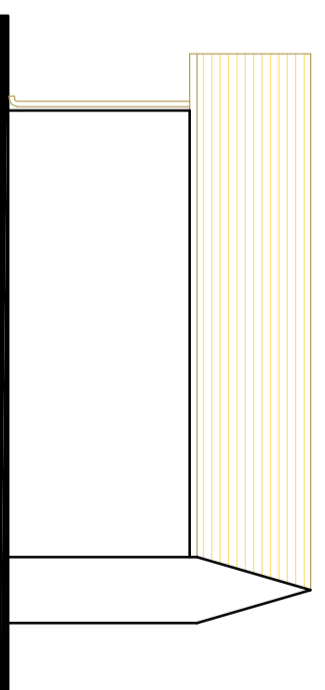


Proposed Elevation 02
Scale 1:100

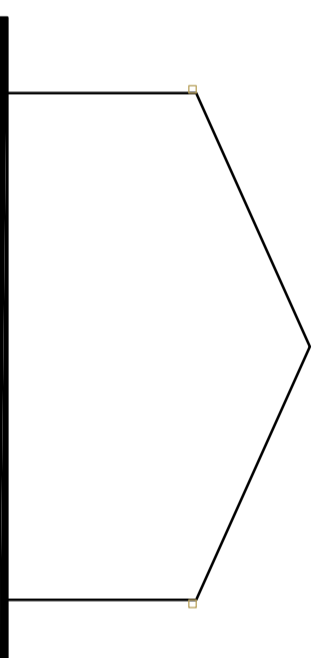


Proposed Elevation 03
Scale 1:100

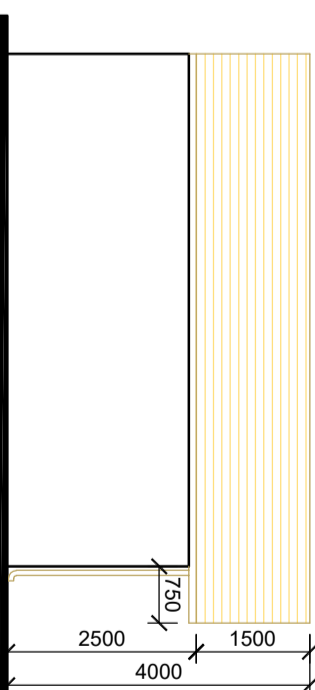

Proposed Elevation 04
Scale 1:100

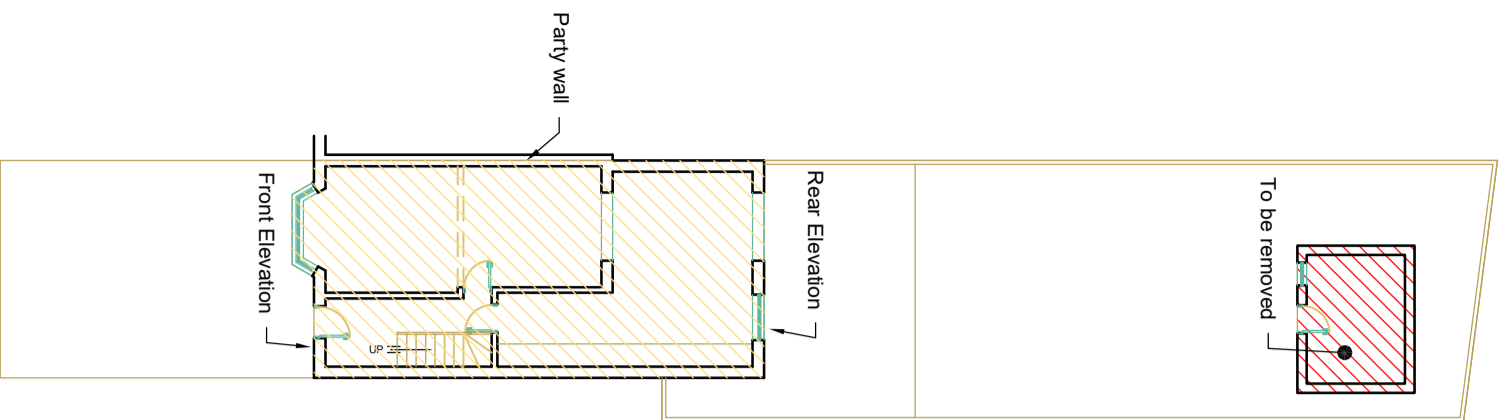

Existing Ground Floor Layout
Scale 1:200

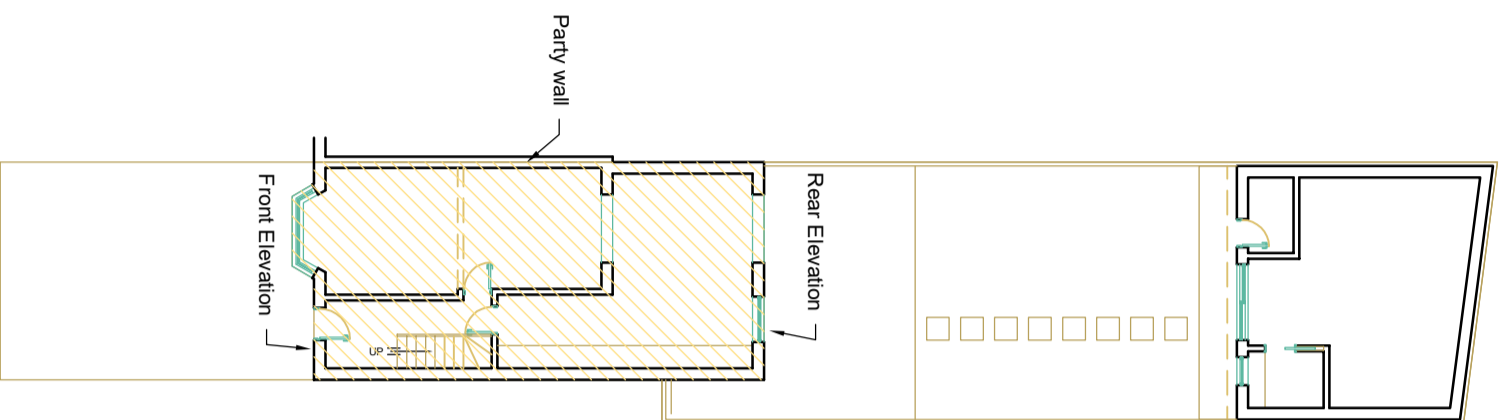

Proposed Ground Floor Layout
Scale 1:200

