

 



185FBL 222 – PROPOSED ELEVATIONS
185 FRIERN BARNET LANE, N20 0NN
SCALE 1 : 100 PRINTED ON A3 USING MS WORD OR PDF

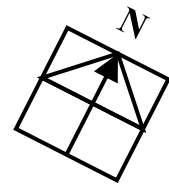

FRONT ELEVATION

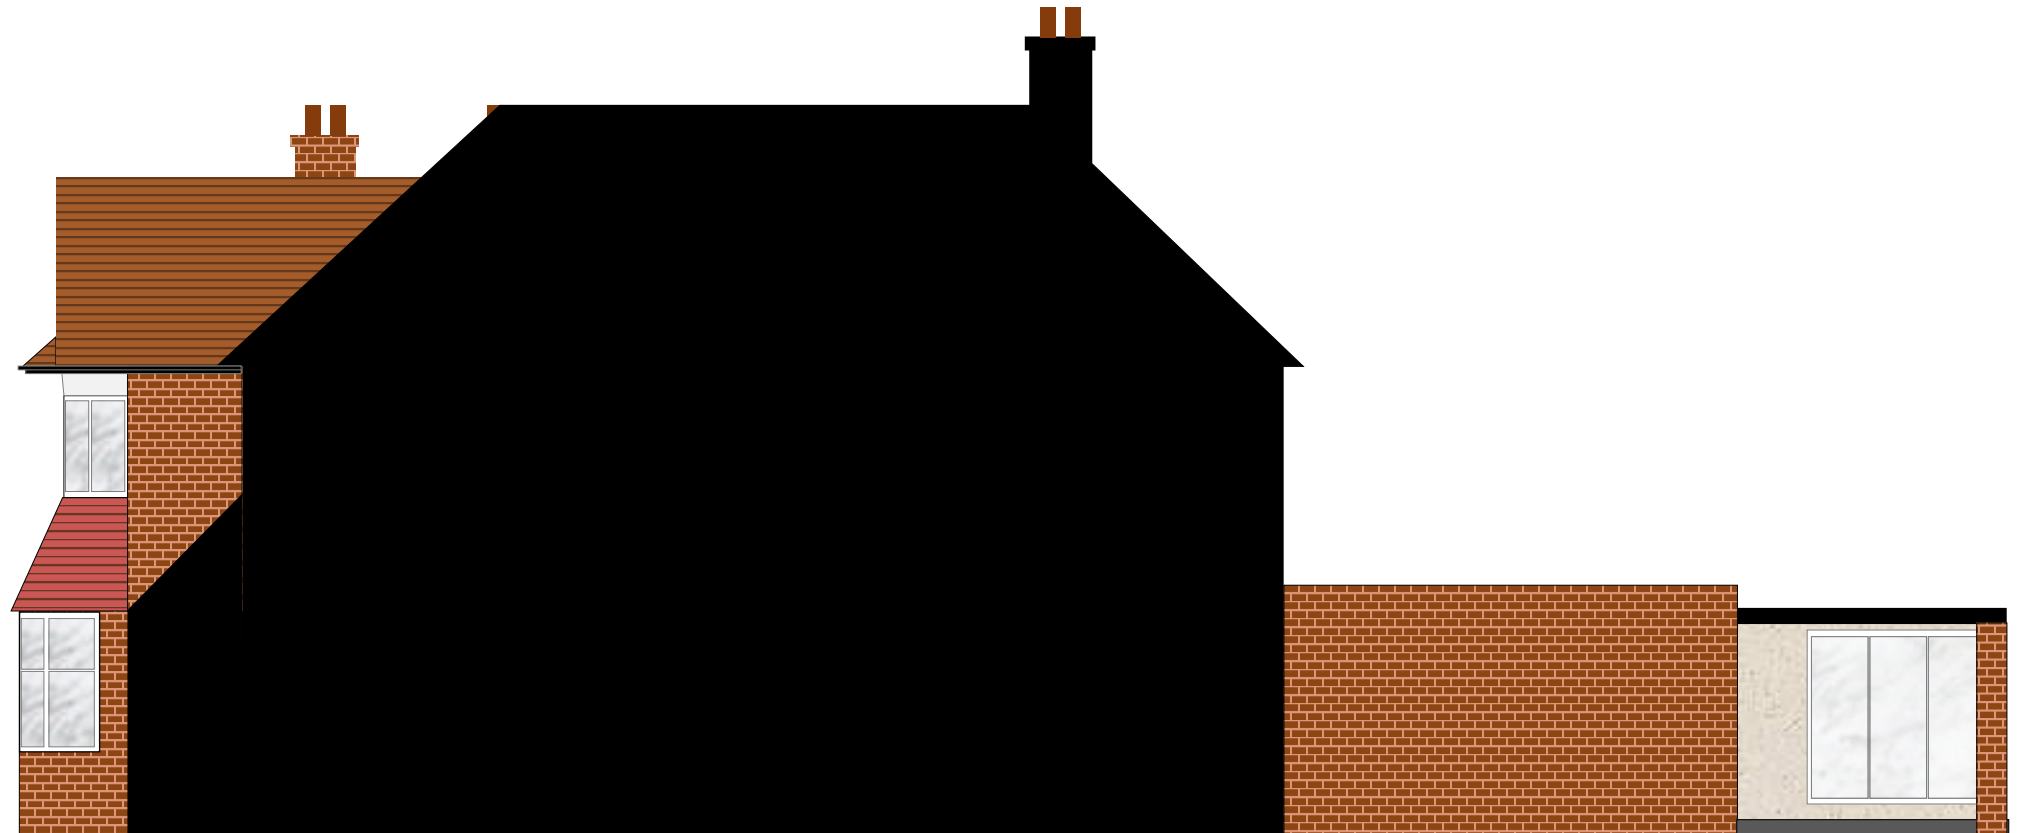

SOUTH SIDE ELEVATION

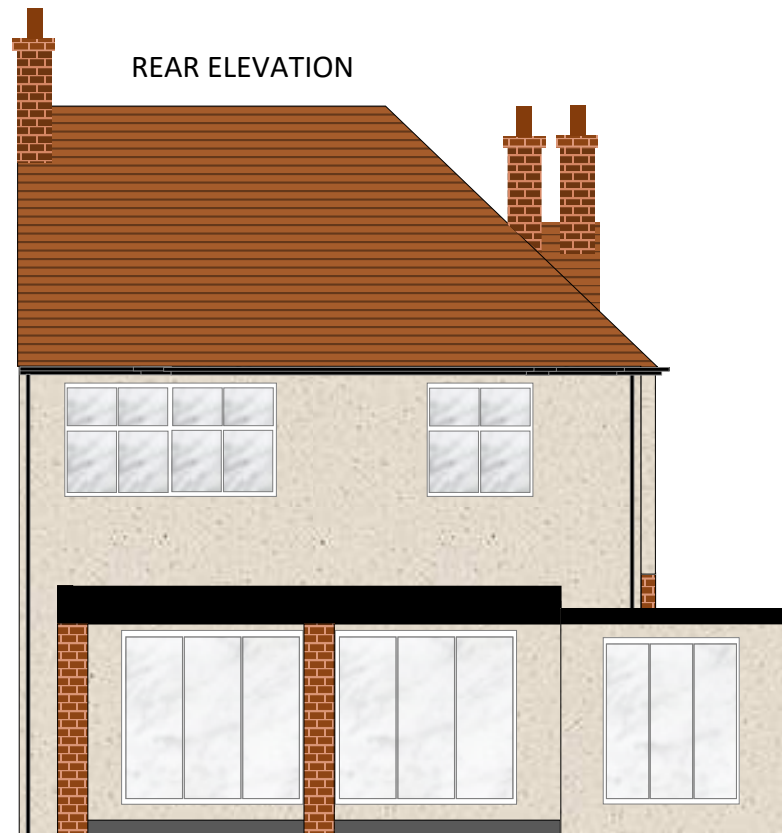

REAR ELEVATION



NORTH SIDE ELEVATION