



1 1:50 GROUND FLOOR PLAN
P100 PROPOSED

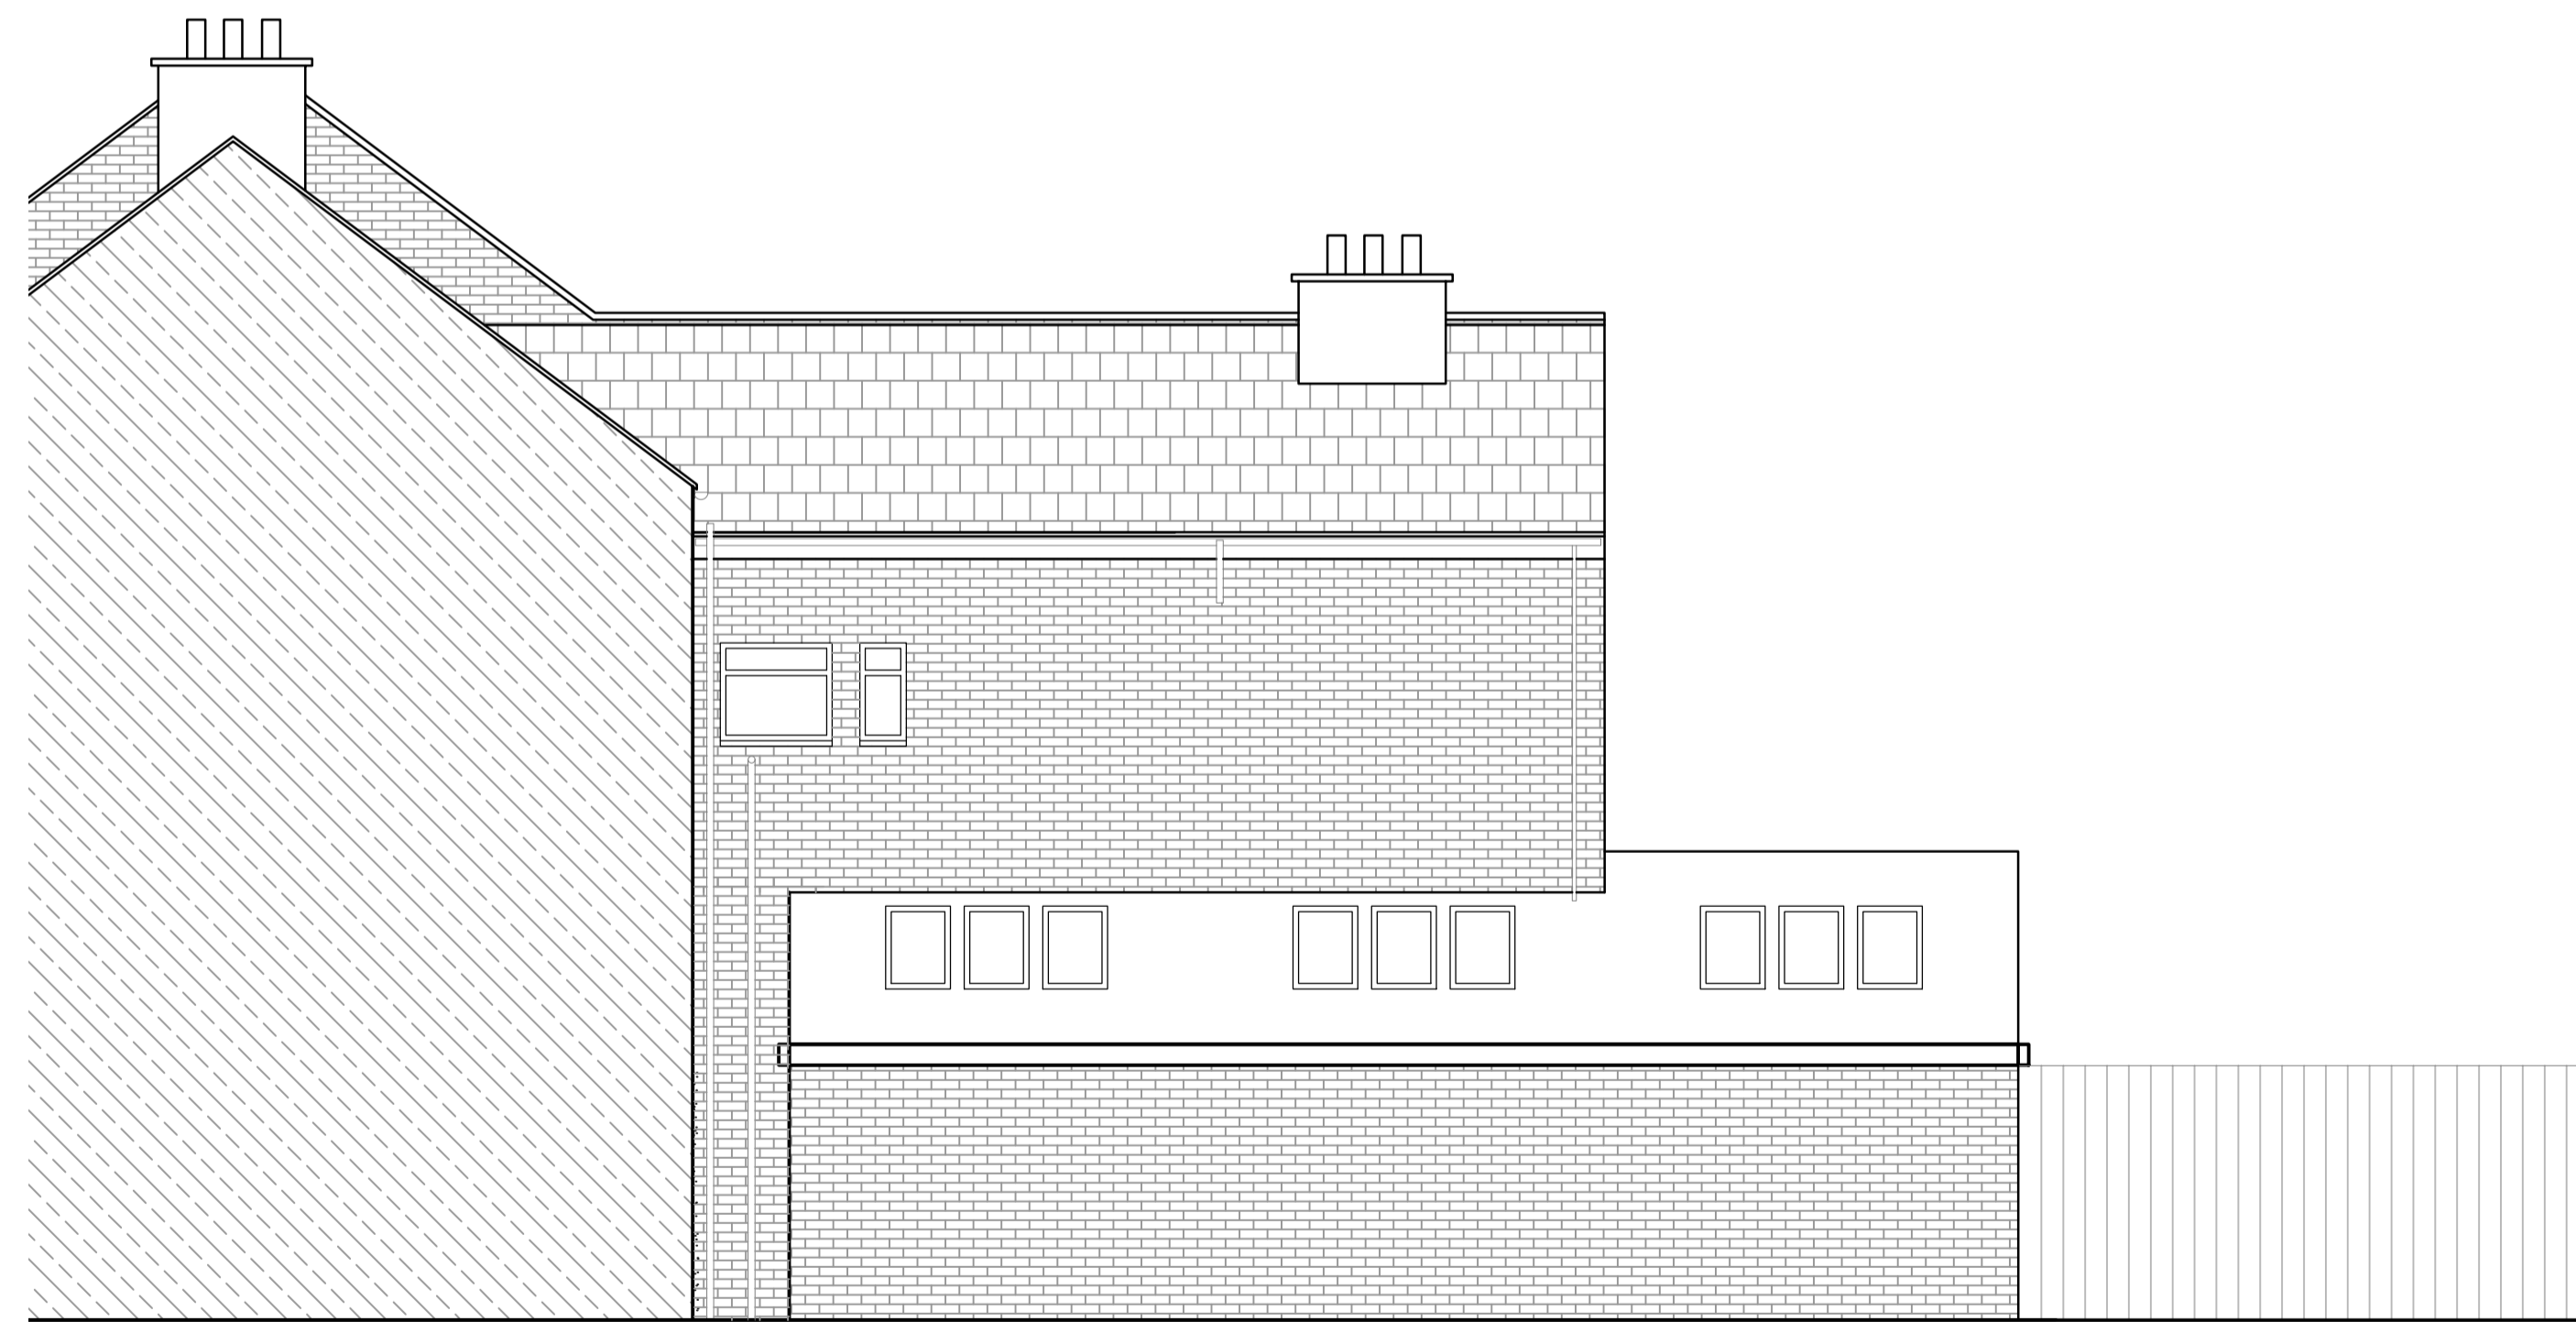

2 1:50 SIDE ELEVATION
P100 PROPOSED

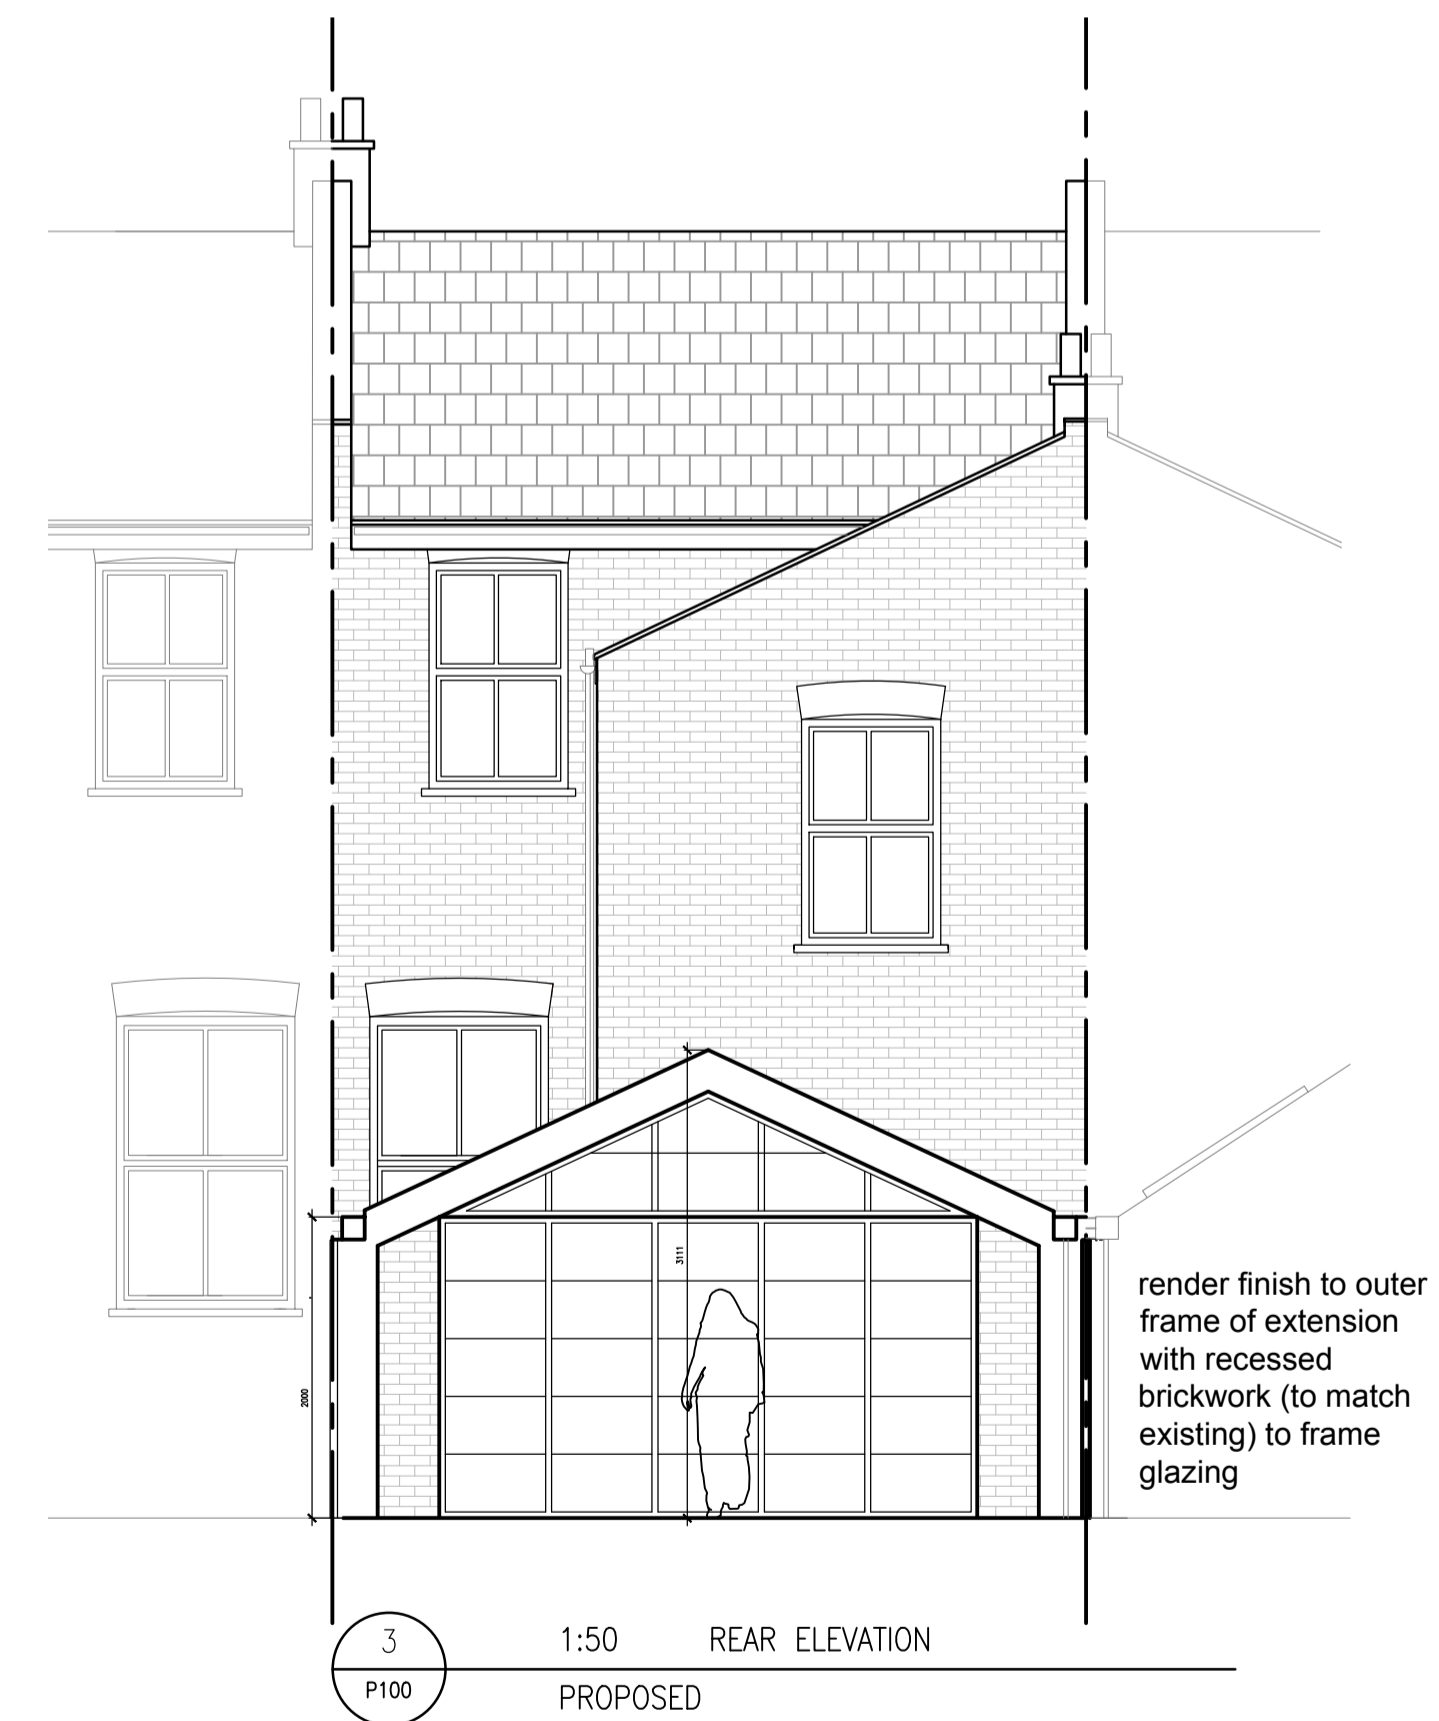

3 1:50 REAR ELEVATION
P100 PROPOSED



Notes:
Copyright of this drawing remains the property of Atelier iad Ltd and should not be reproduced in full or parts or re-issued without written permission from Atelier iad Ltd
All dimensions shown are in millimetres, unless otherwise stated. Any use of these dimensions, other than for general reference, should be the subject of third party checking on site.

project Number: 20XXX
drawing Number: P 100

Rev 04
Scale 1:50@A1
1:100@A3
Date 03.03.2021

Size A1
Dm By

Site Address: 17 NEW TRINITY ROAD

Title: PROPOSED GROUND FLOOR AND ELEVATIONS

Any work that is carried out on the basis of this drawing should be carried out to all relevant British Standards and associated manufacturer's instructions / recommendations.

Rev	Date	Description

