




1 1:50 GROUND FLOOR PLAN
E200 EXISTING

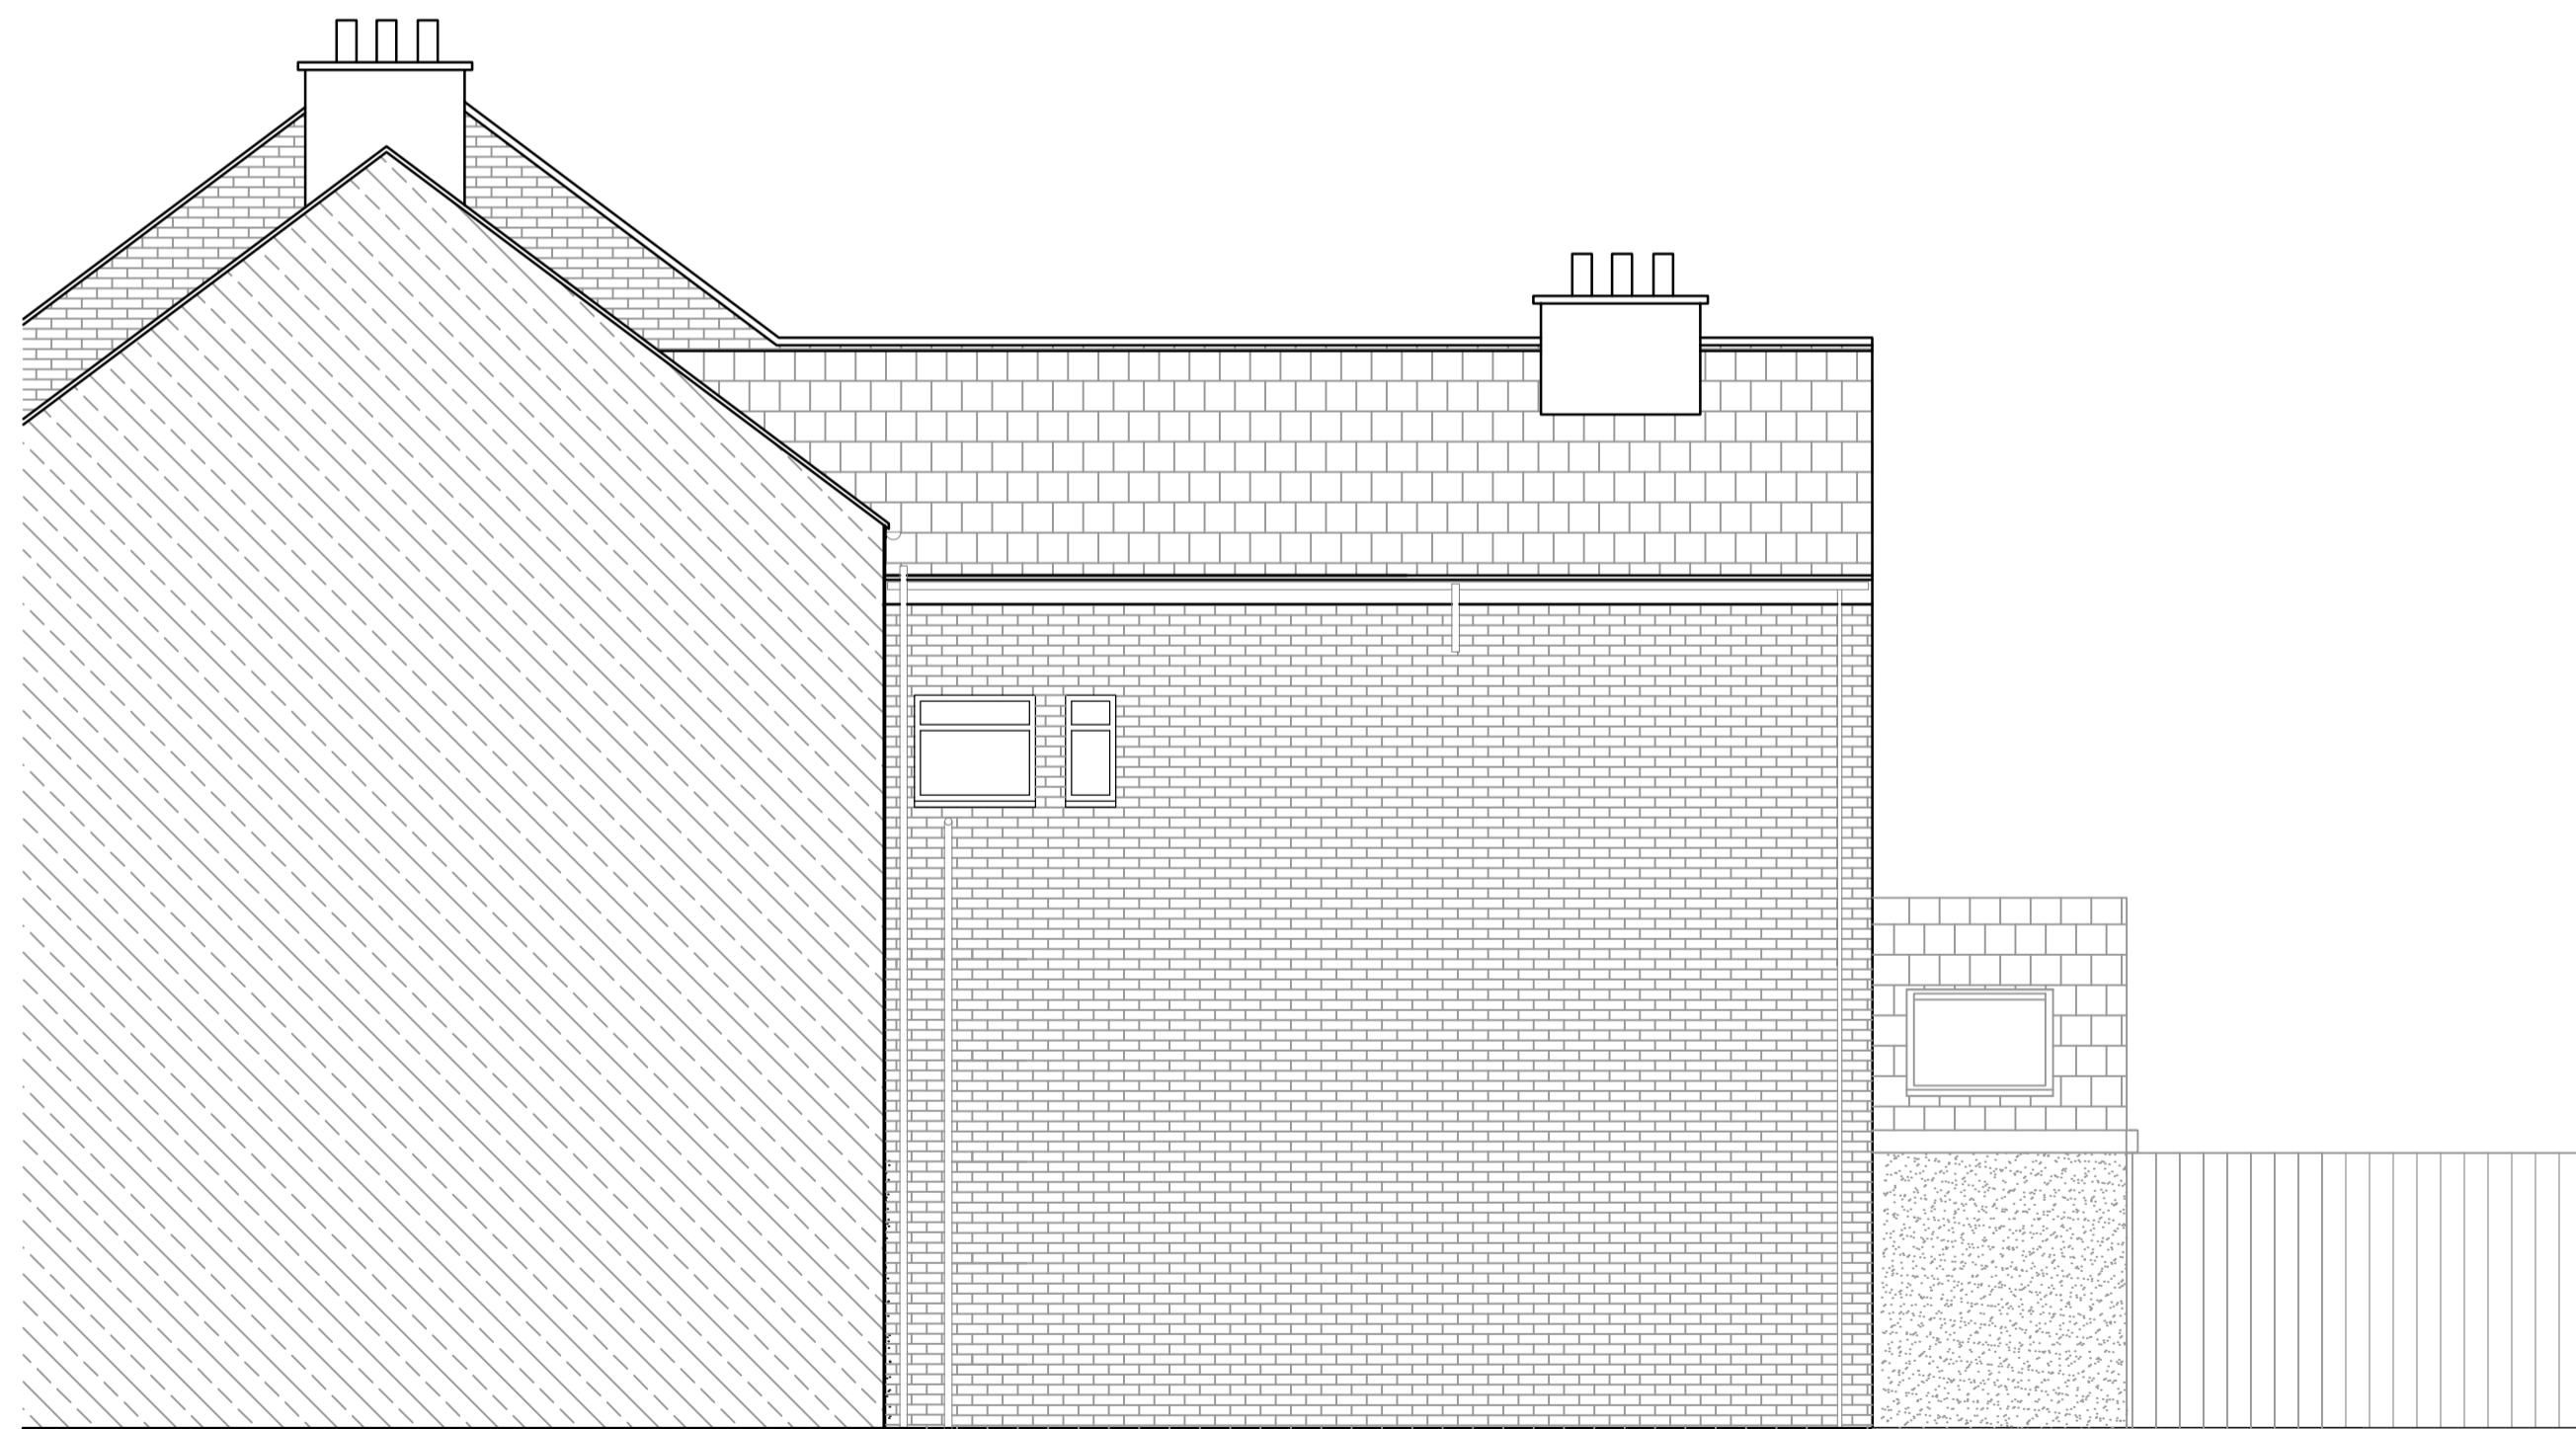

2 1:50 SIDE ELEVATION
E200 EXISTING

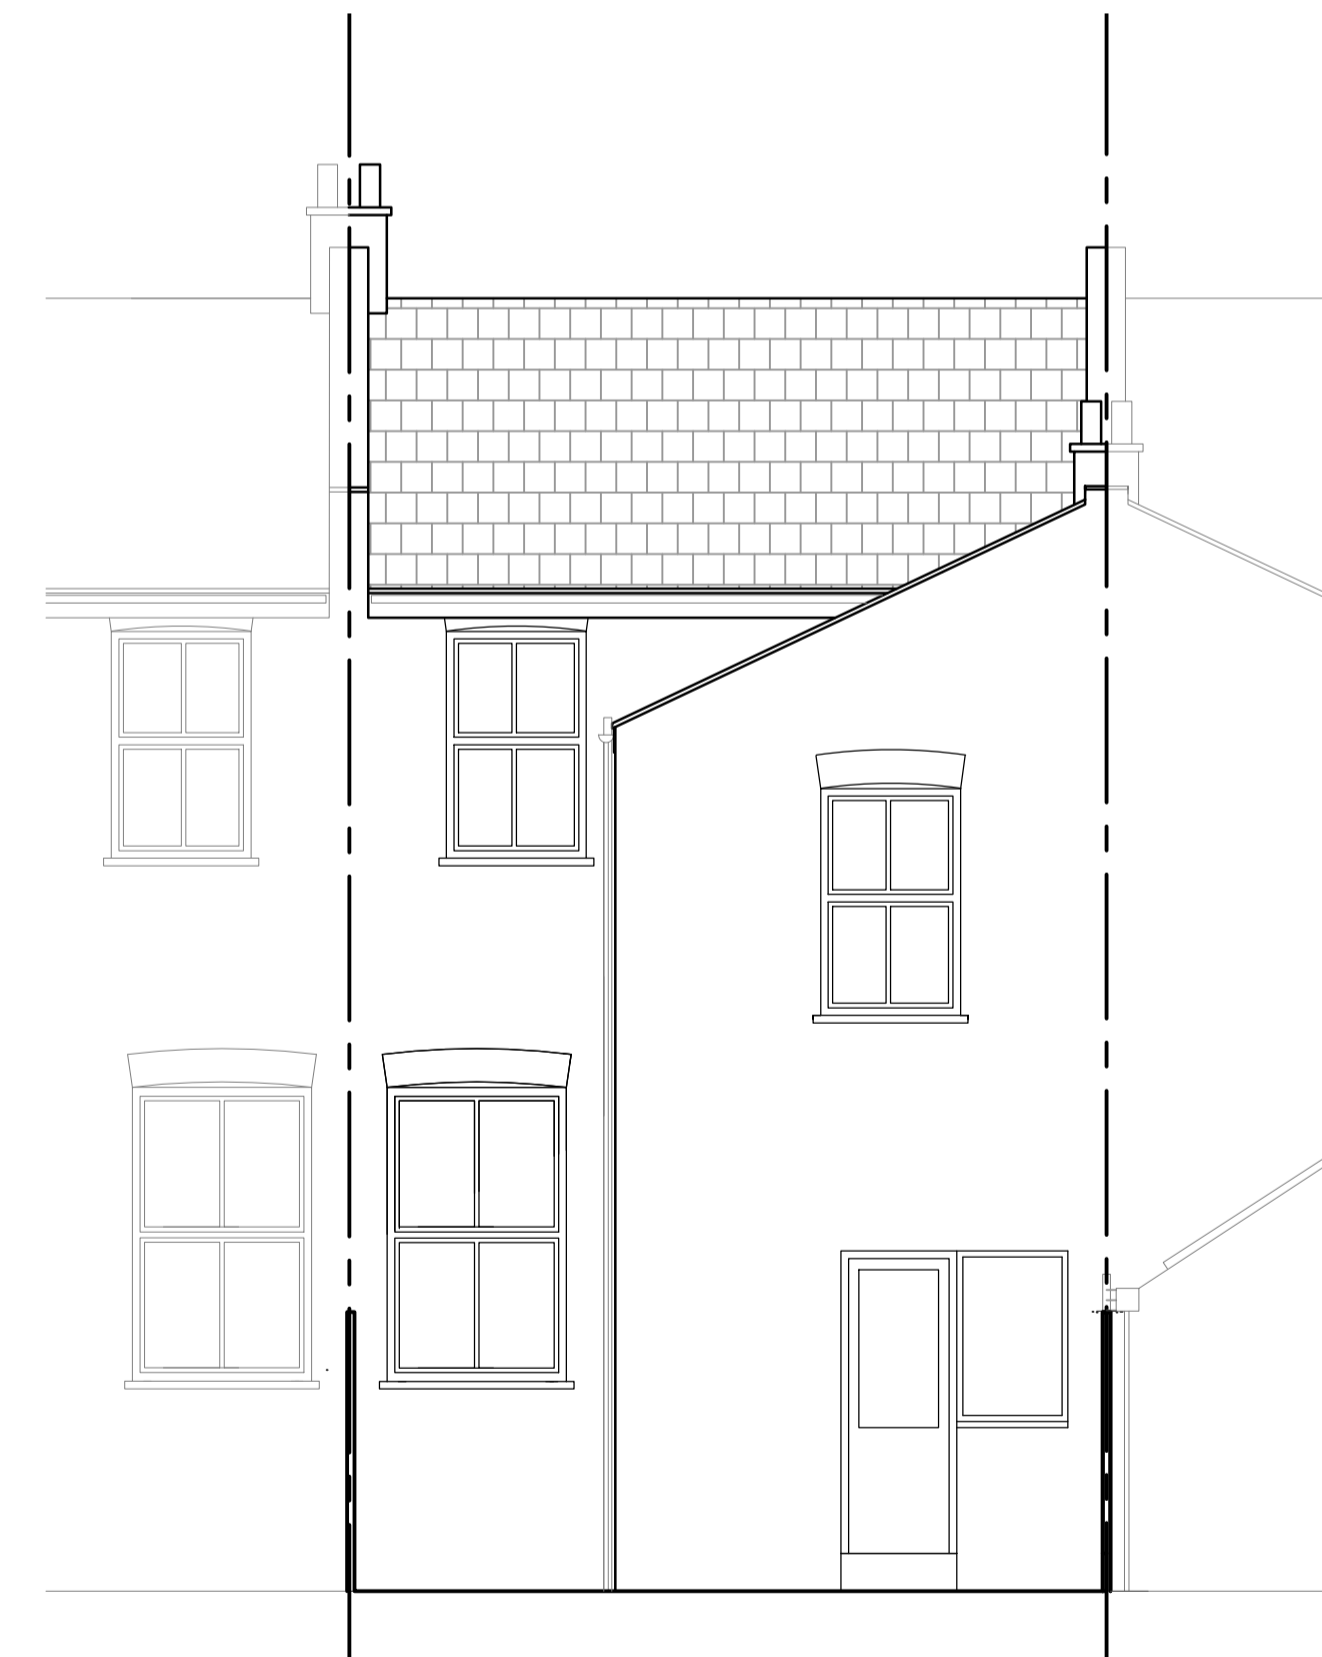

3 1:50 REAR ELEVATION
E200 EXISTING

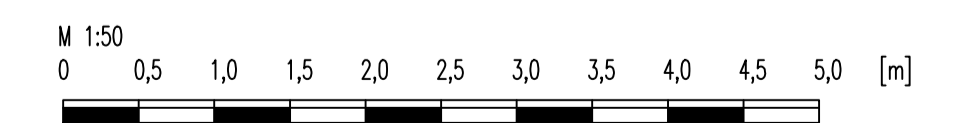

Notes:
Copyright of this drawing remains the property of Atelier iad Ltd and should not be reproduced in full or parts or re-issued without written permission from Atelier iad Ltd
All dimensions shown are in millimetres, unless otherwise stated. Any use of these dimensions, other than for general reference, should be the subject of third party checking on site.
Any work that is carried out on the basis of this drawing should be carried out to all relevant British Standards and associated manufacturer's instructions / recommendations.

project Number: 20XXX
drawing Number: E 200

Rev 00
Scale 1:50@A1
Date 12.06.2020
1:100@A3

Size A1
Drm By

Site Address: 17 NEW TRINITY ROAD

Title: EXISTING PLAN AND ELEVATIONS

