




First Floor

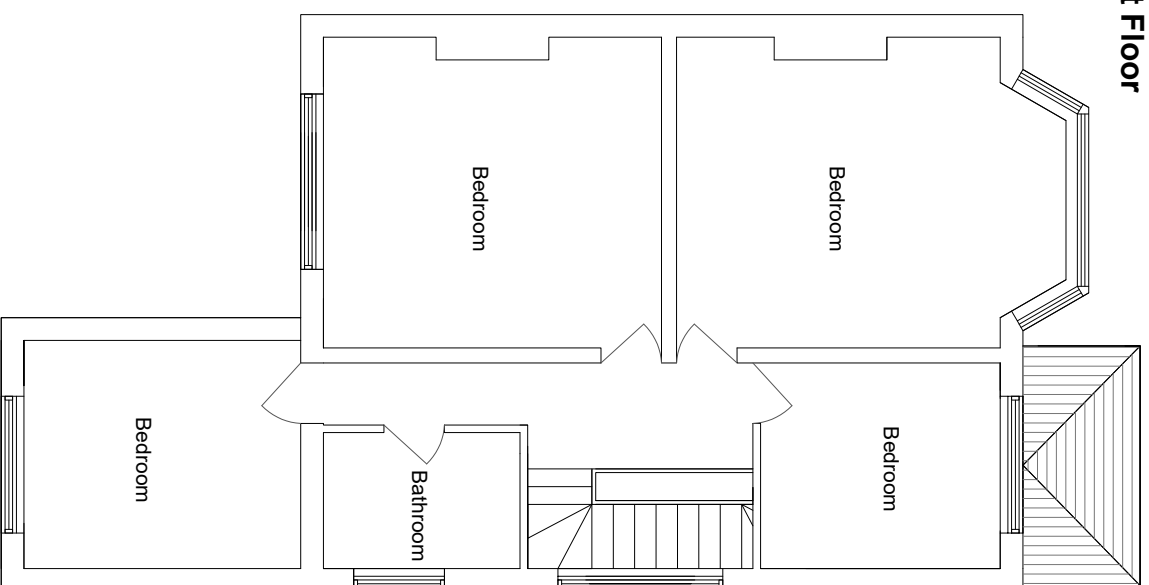

Second Floor

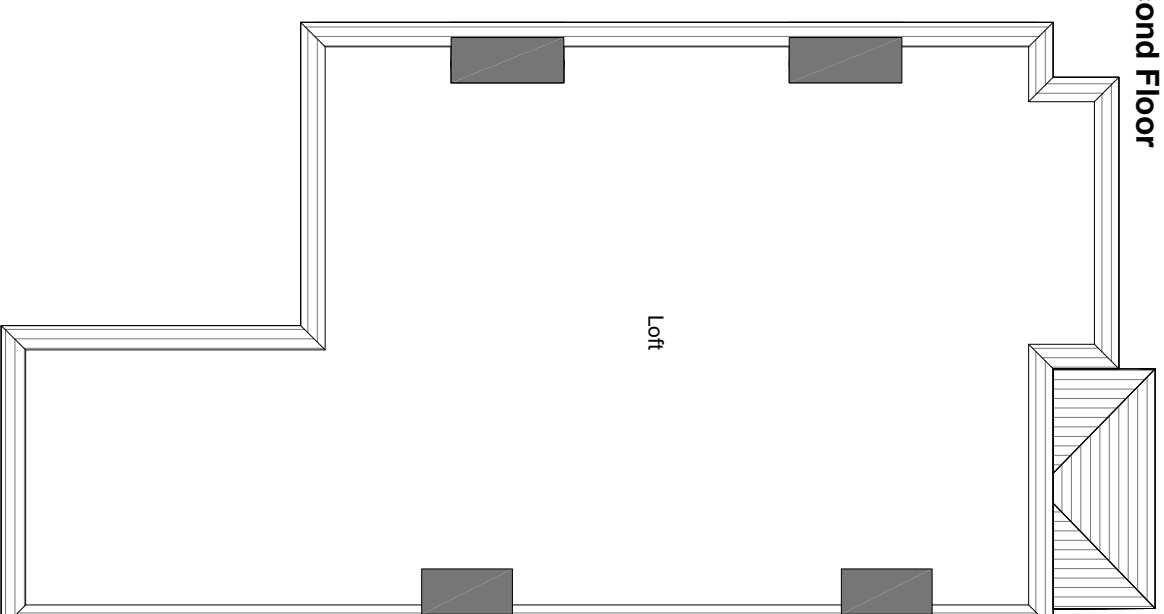


Cross Section - Side

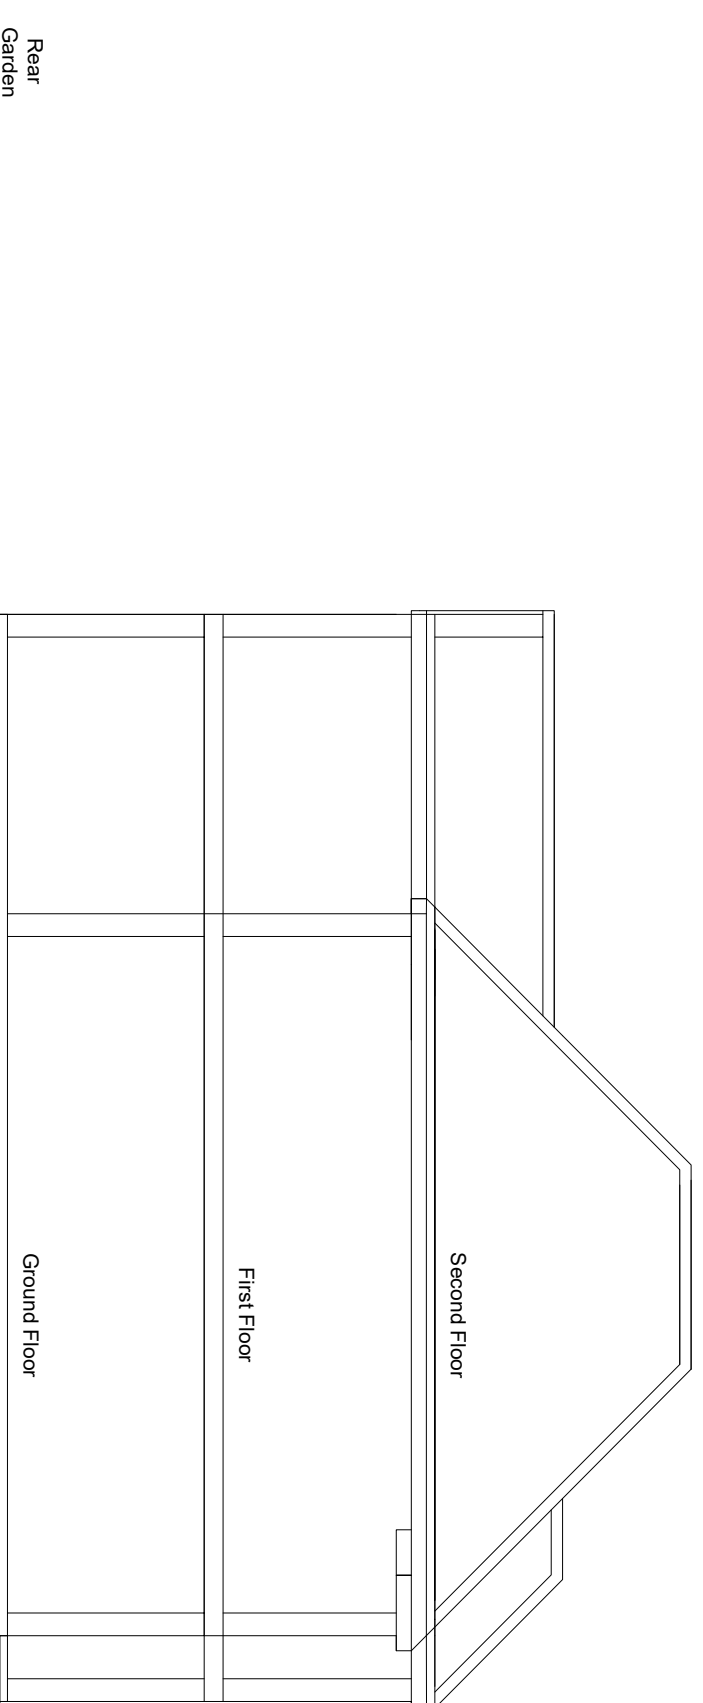

NOTES:

Existing - Floor Plans
First Floor
Second Floor

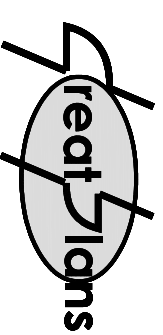

Contacts:
Tel: 07976 928 799
E-Mail: joel.gray@greatplans.co.uk


Client:

Location:

117 Station Road
London
NW4 4NL

Scale: 1:100 @ A3

0 1M 5M

 

Date: 12-03-21 Drawn By: Joel Gray

Drng No: 02