



Ground Floor

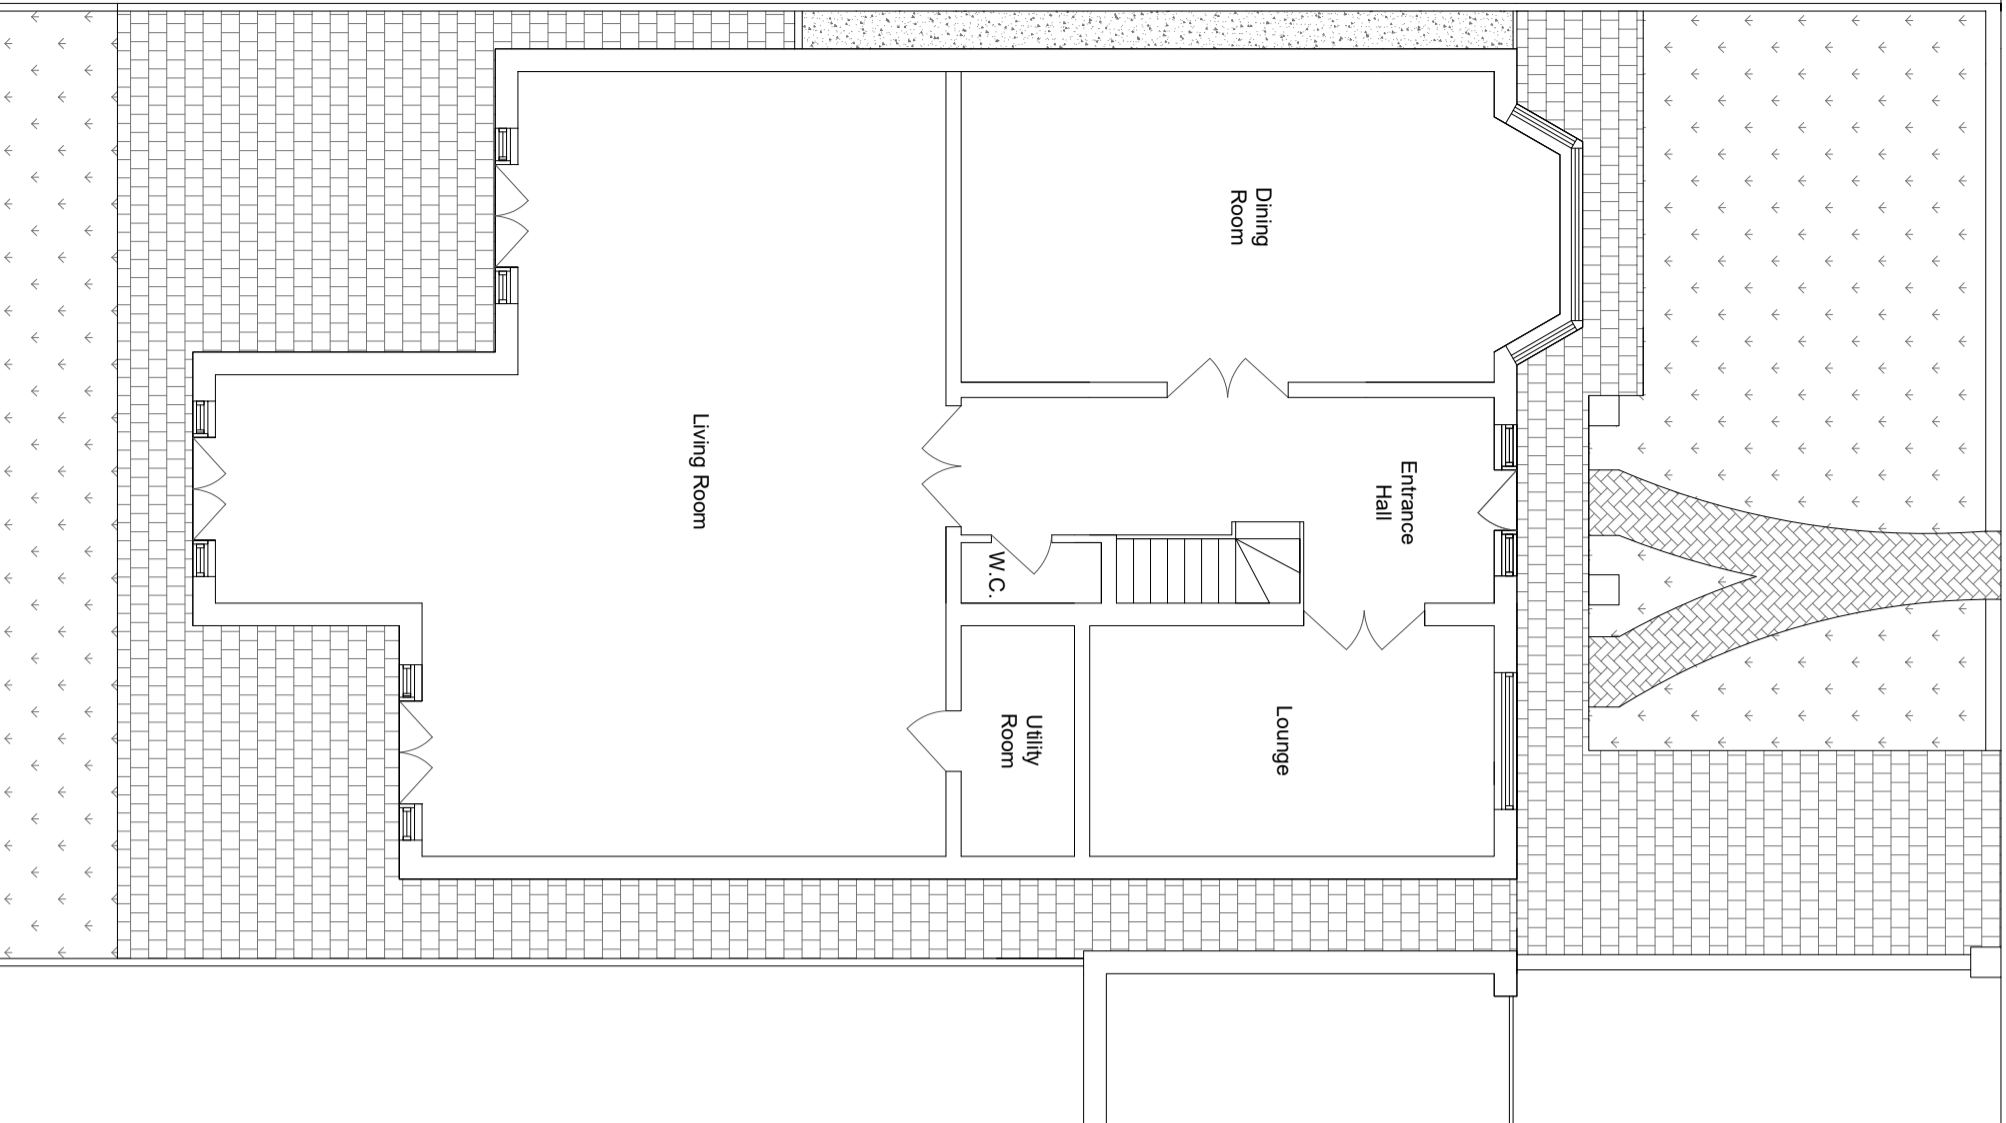


Roof

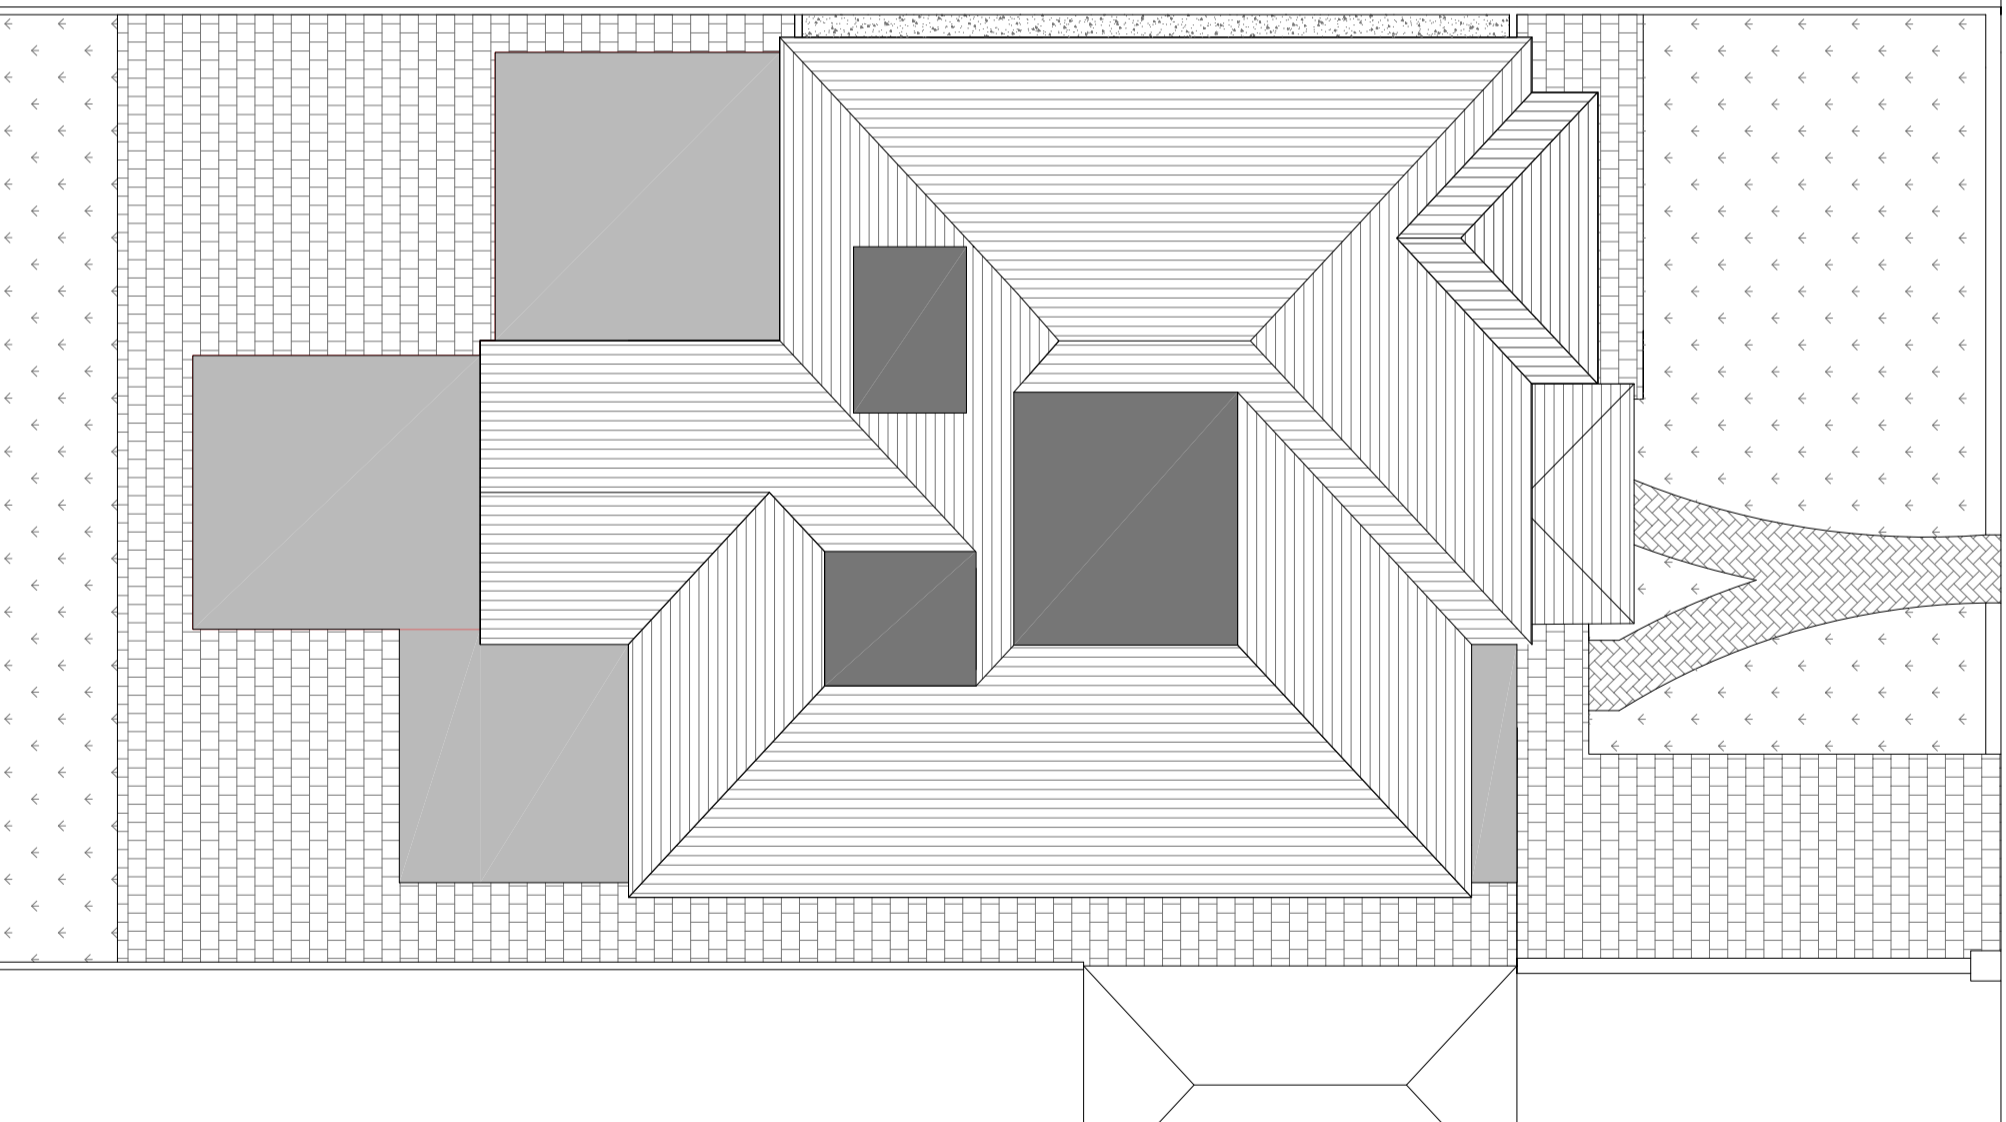

**NOTES:**

Proposed - Floor Plans  
Ground Floor  
Roof

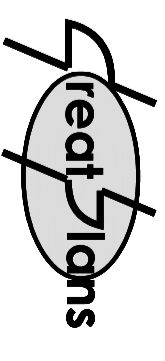


Contacts:  
Tel: 07976 928 789  
E-Mail: joel.gray@greatplans.co.uk

Client:

Location:

117 Station Road  
London  
NW4 4NL

Scale: 1:100 @ A3

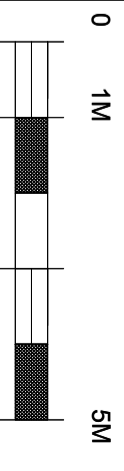

Date: 12-03-21 Drawn By: Joel Gray

Drng No: 03