




First Floor

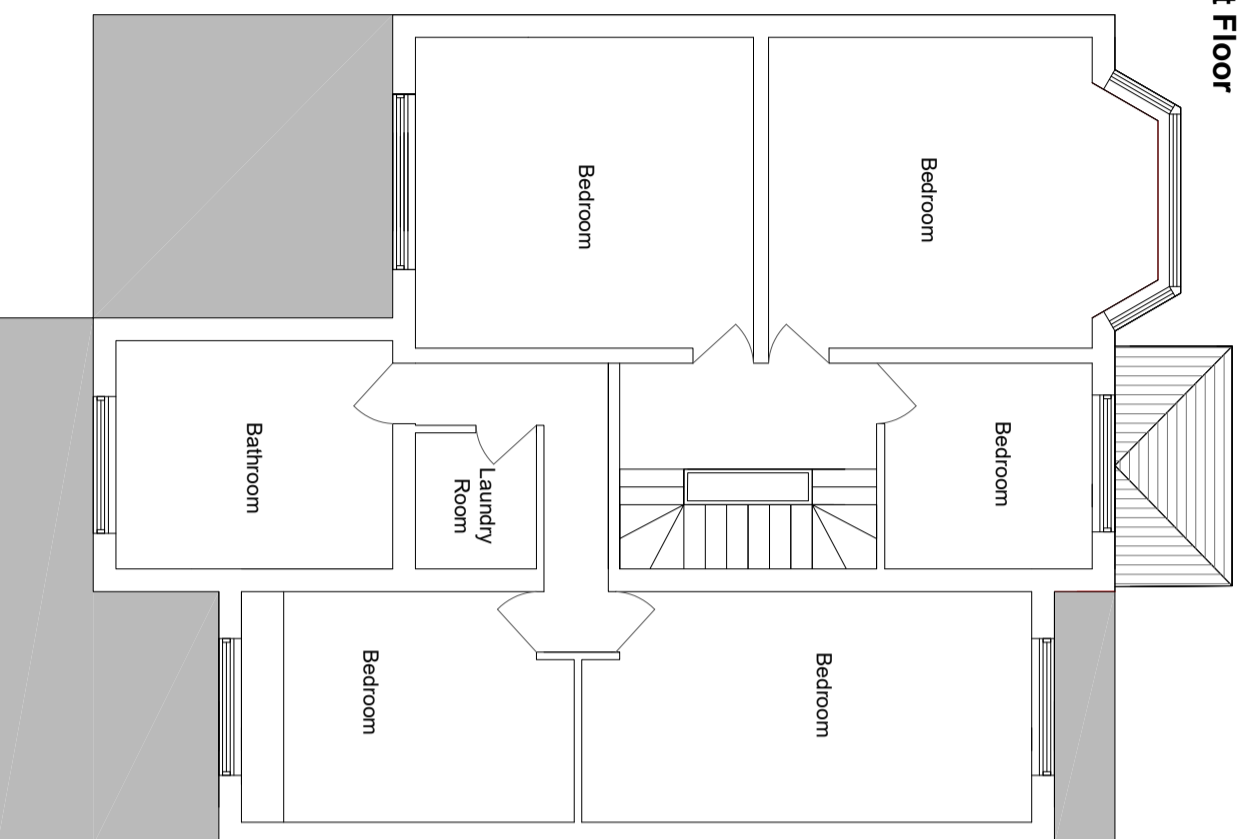

Second Floor

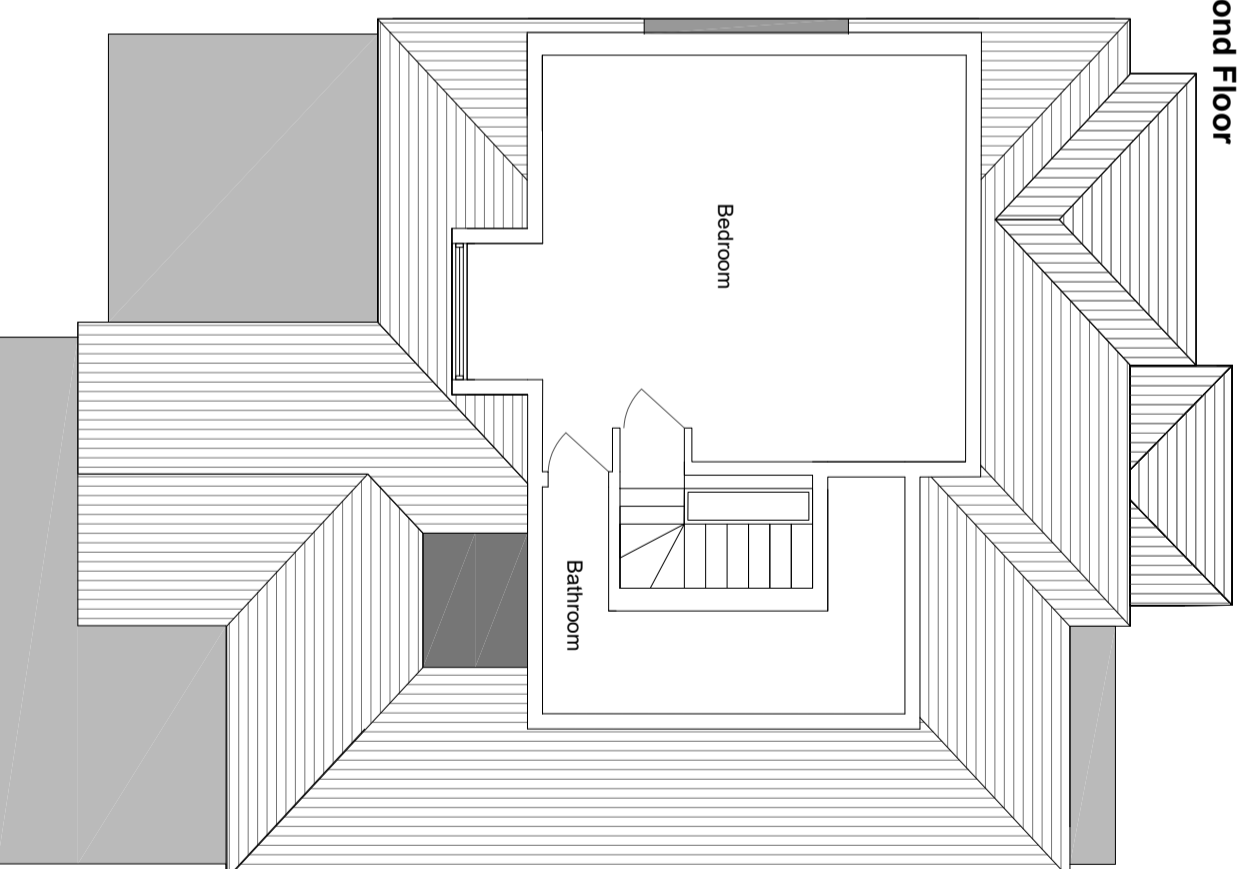


Cross Section - Side

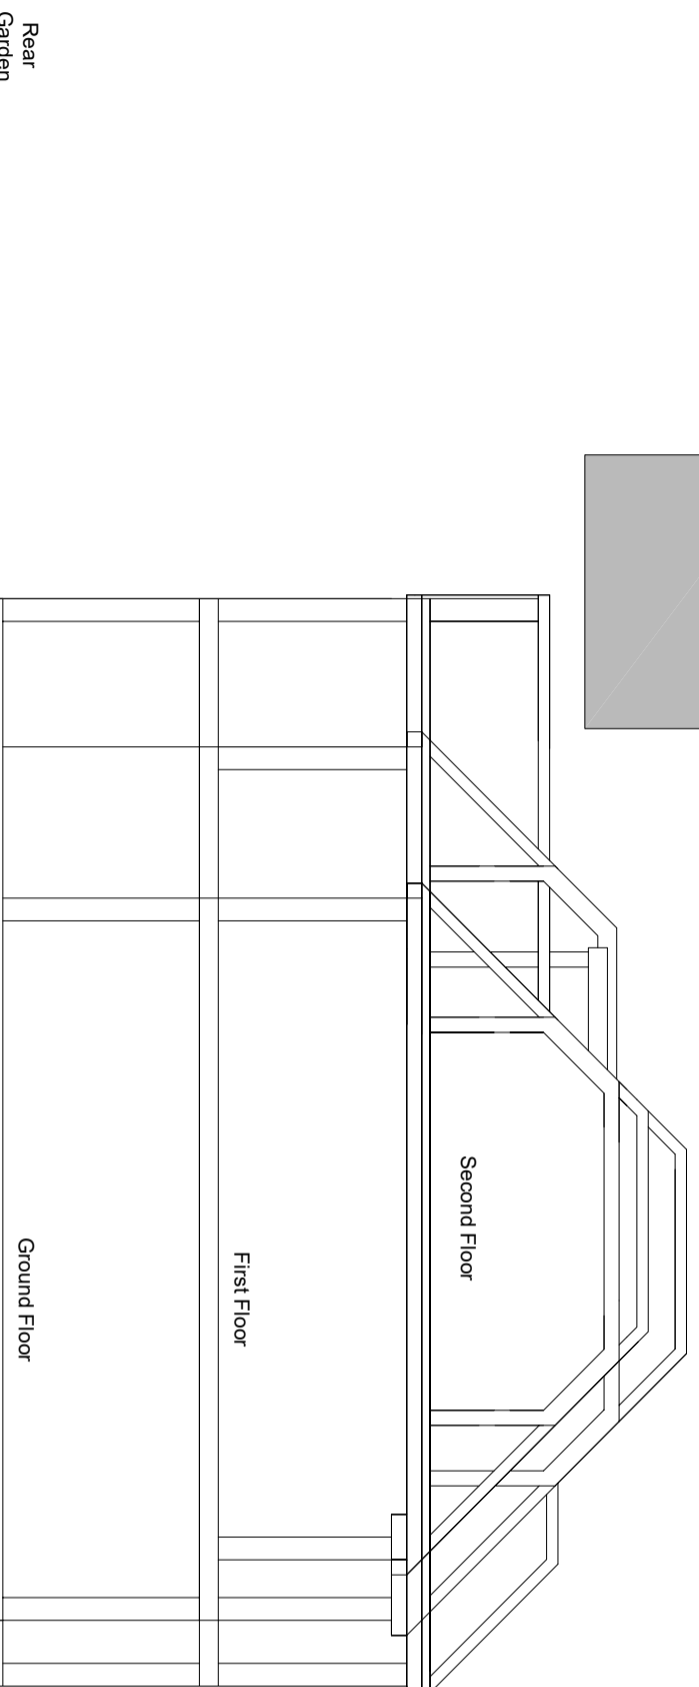

NOTES:

Proposed - Floor Plans
First Floor
Second Floor

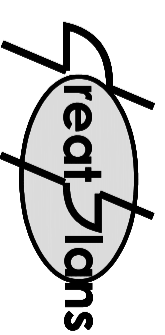

Contacts:
Tel: 07976 928 789
E-Mail: joel.gray@greatplans.co.uk


Client:

Location:

117 Station Road
London
NW4 4NL

Scale: 1:100 @ A3

0 1M 5M

 

Date: Drawn By:

12-03-21

Joel Gray

Drng No: 04