


Ground Floor




Roof

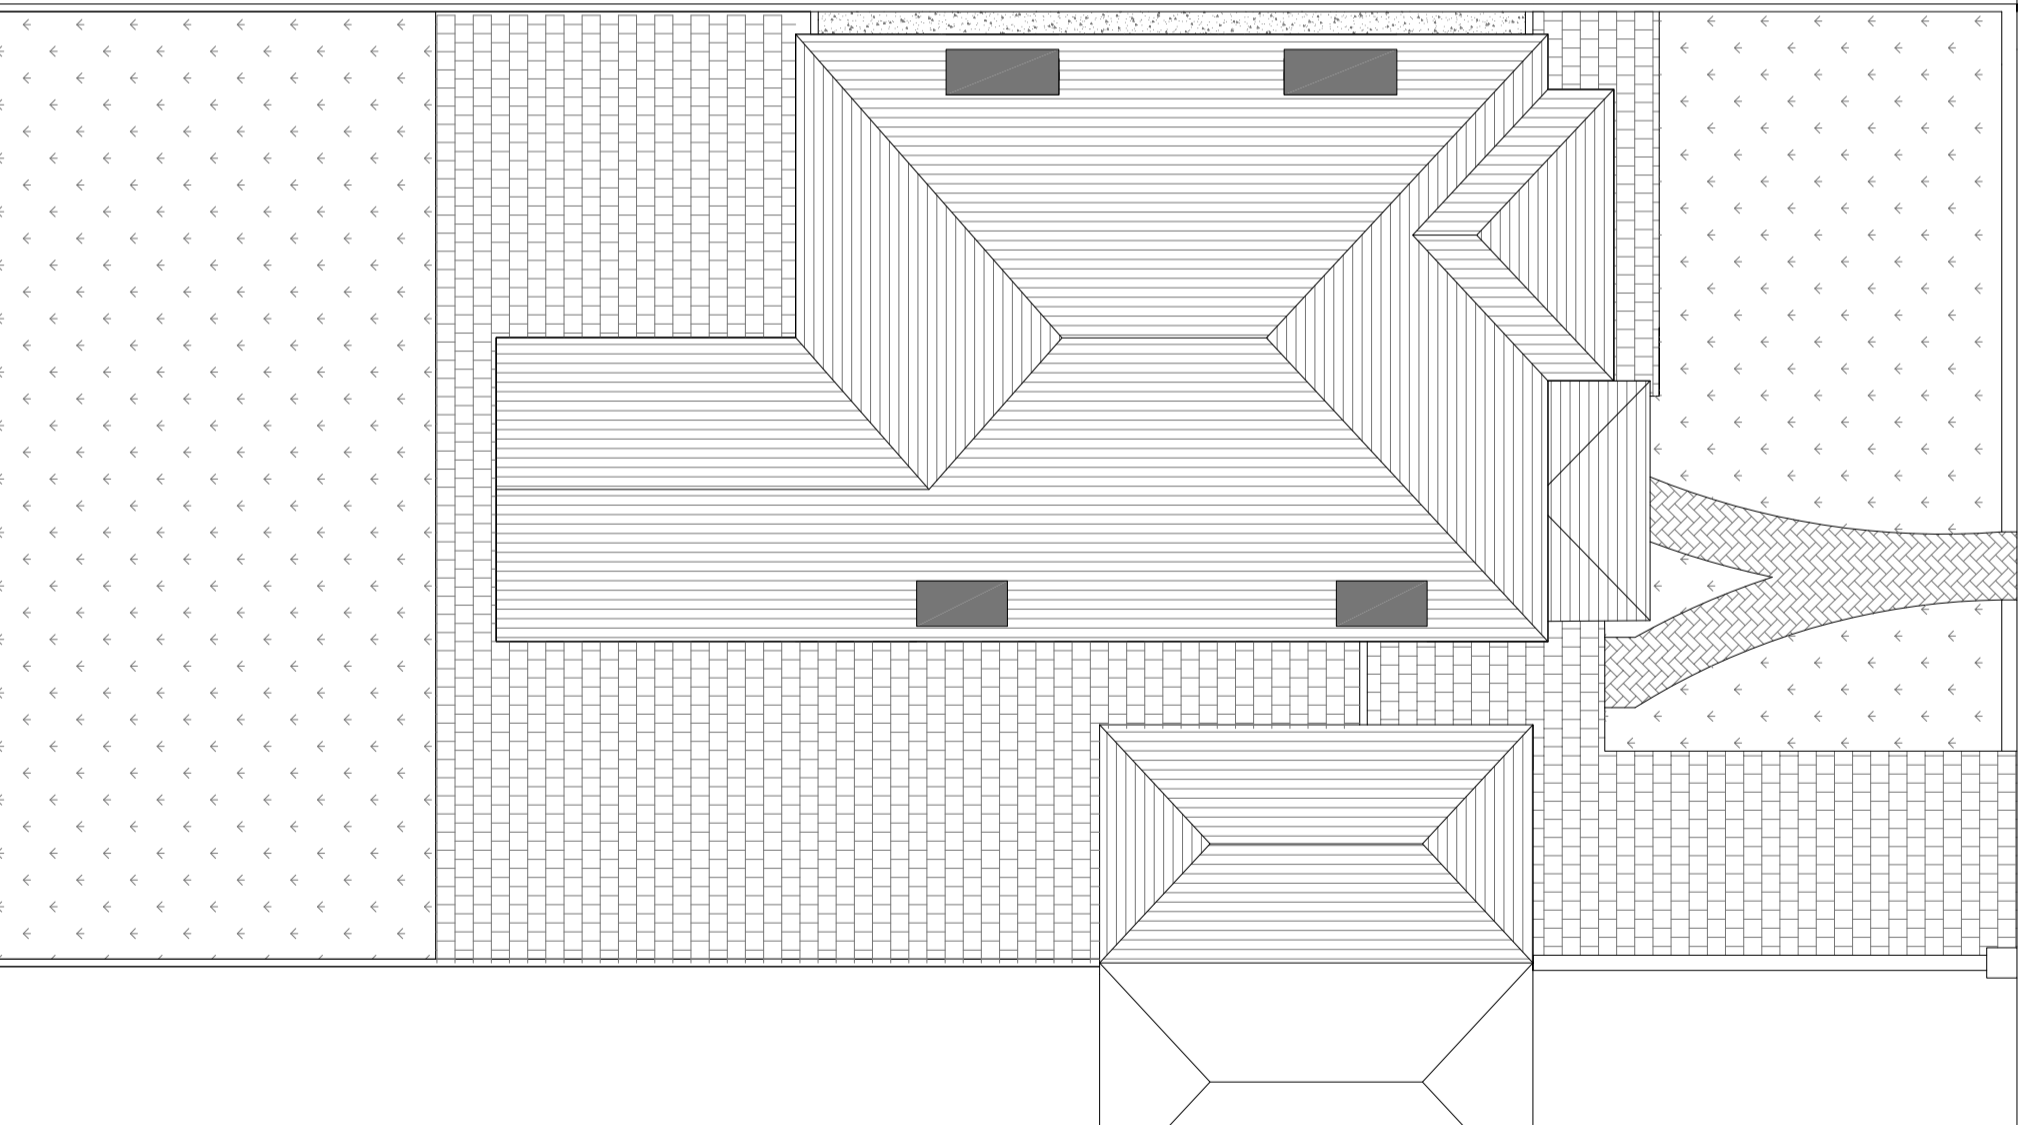

NOTES:

Existing - Floor Plans  
 Ground Floor  
 Roof

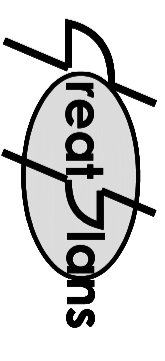


Contacts:  
 Tel: 07976 928 789  
 E-Mail: joel.gray@greatplans.co.uk

Client:

Location:

117 Station Road  
 London  
 NW4 4NL

Scale: 1:100 @ A3

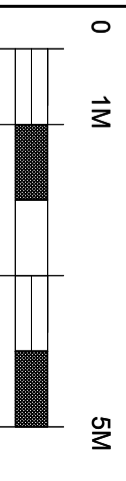

Date: 12-03-21  
 Drawn By: Joel Gray

Drq No: 01