

47 FARM ROAD , HA8 9LR

EXISTING PLANS and ELEVATIONS

DRAWING NO : RER/O1

SCALE : 1:100

DATE : MAY 2021

R.E.Raye FRICS

78 Hale Lane,
London NW7 3RT


020 8959 8372



1ST FLOOR PLAN



GF PLAN

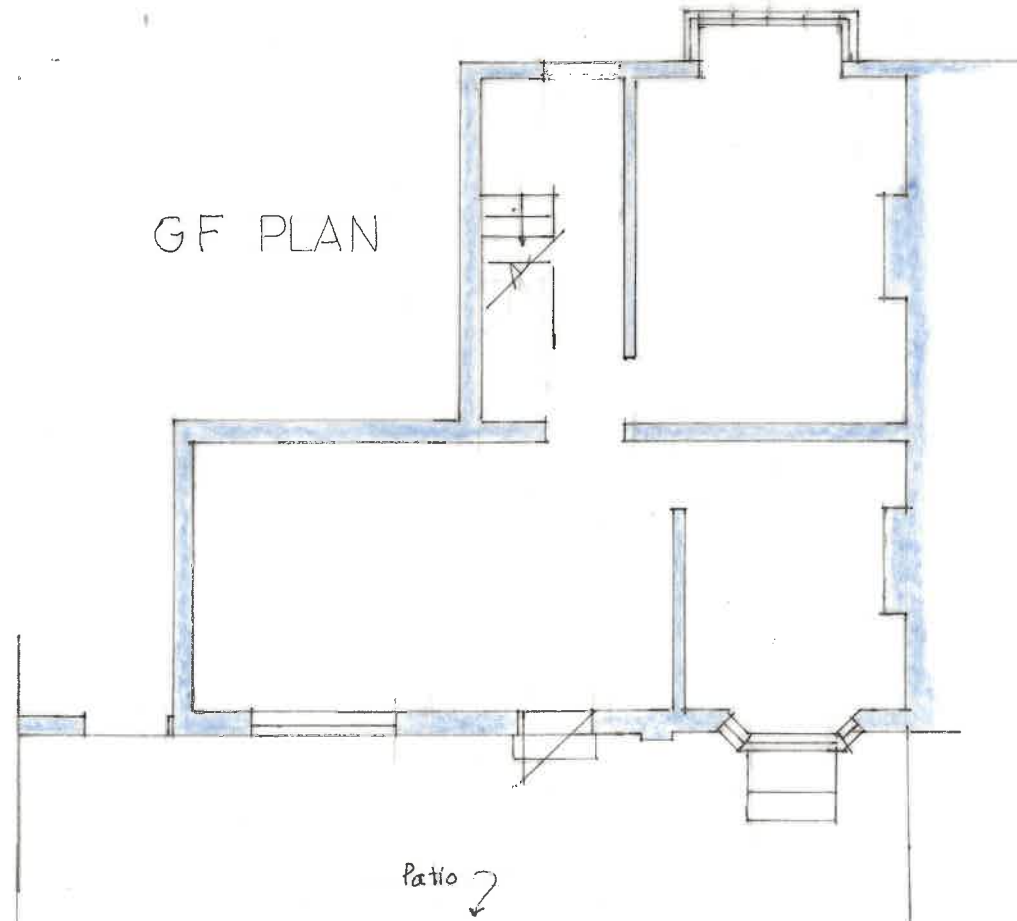

Patio

REAR ELEVATION



SIDE ELEVATION

