

47 FARM ROAD , HA8 9LR

PROPOSED PLANS and ELEVATIONS



DRAWING NO : RER/02

SCALE : 1:100


DATE : MAY 2021

R.E.Raye FRICS  
78 Hale Lane,  
London NW7 3RT  
020 8959 8372

GF PLAN

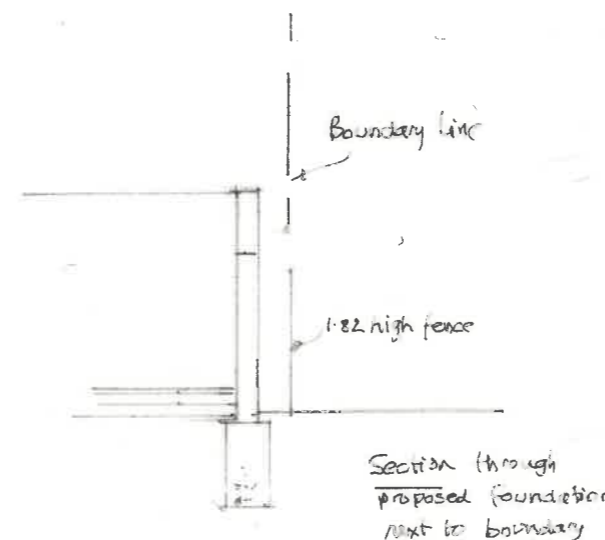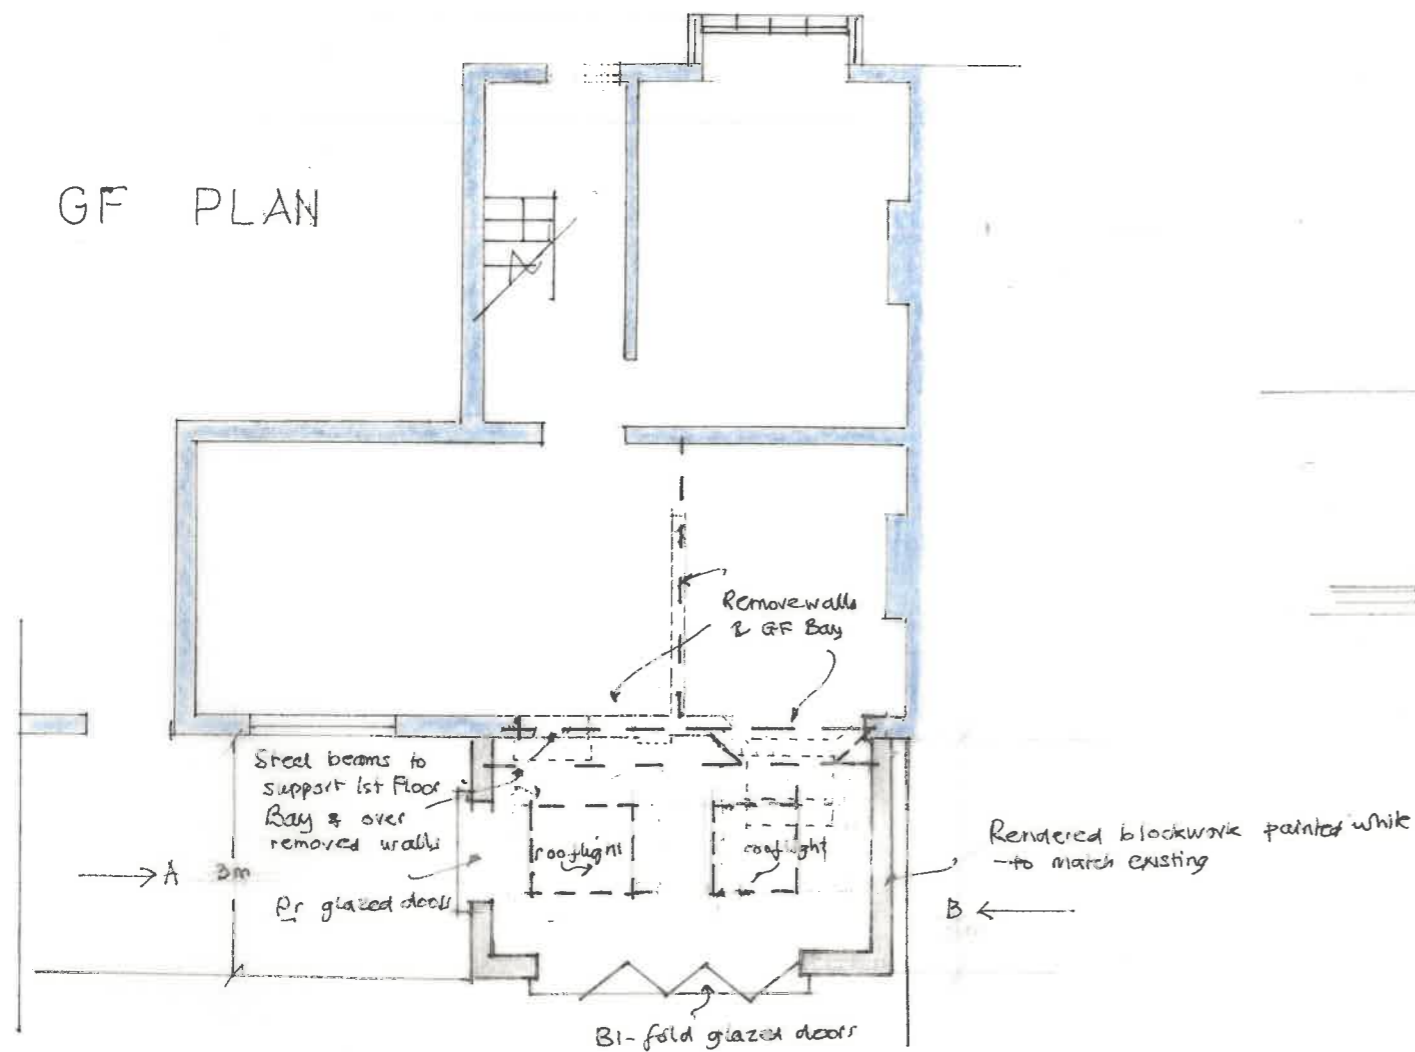

SIDE ELEVATION B

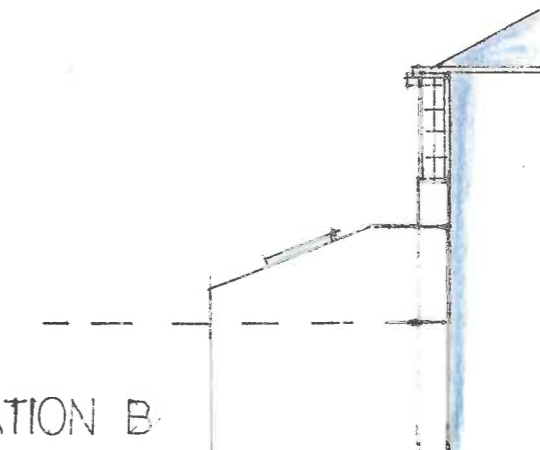

REAR ELEVATION



SIDE ELEVATION A

