

Project name
 3 Windmill Hill, Hexham


Date	Drawn by	Scale
March 2021	KLD	1:50 @A1

Job no	Drawing no	Rev
1373	P07	


For
 Jane Harrison and Chris Bowlby

Drawing title
 Proposed plans


Discrepancies, ambiguities and/or omissions between this drawing and information given elsewhere must be reported to the architect before proceeding.
 This drawing is copyright.
 Dimensions must be checked on site.
 Do not scale off dimensions from this drawing.

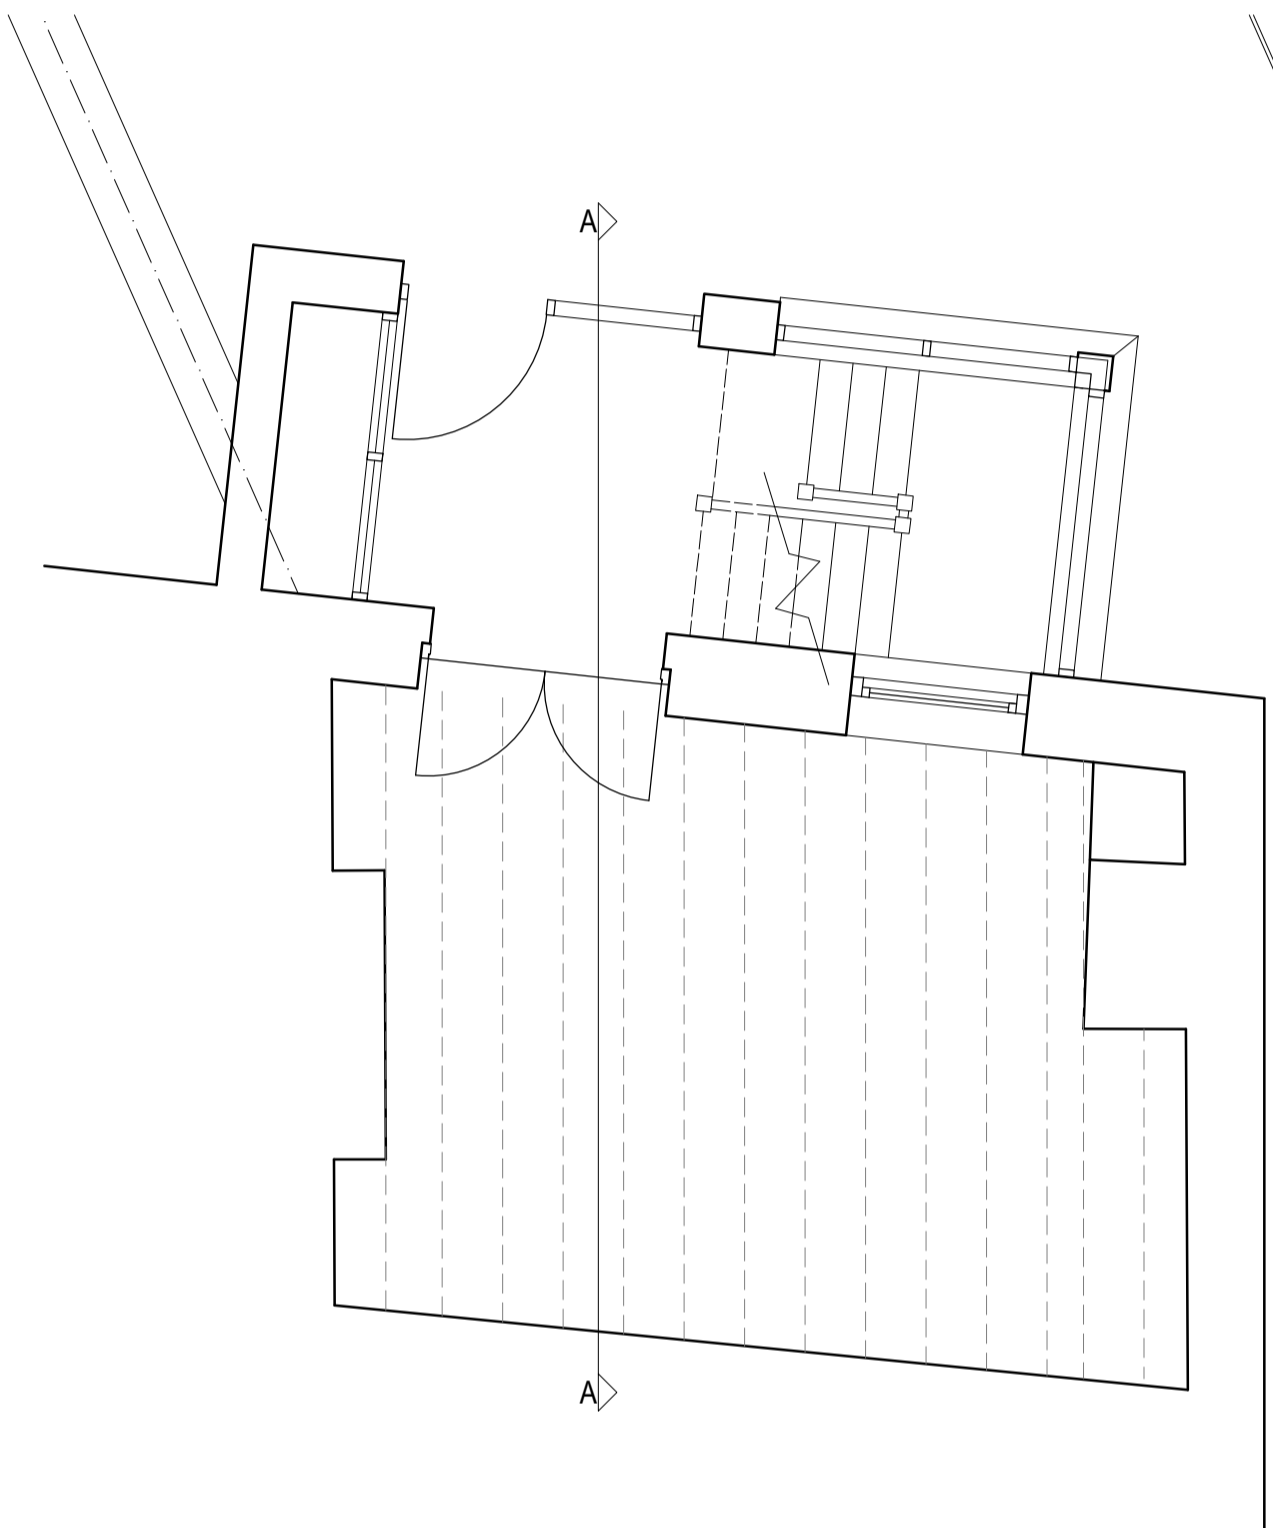


CELLAR 1:50

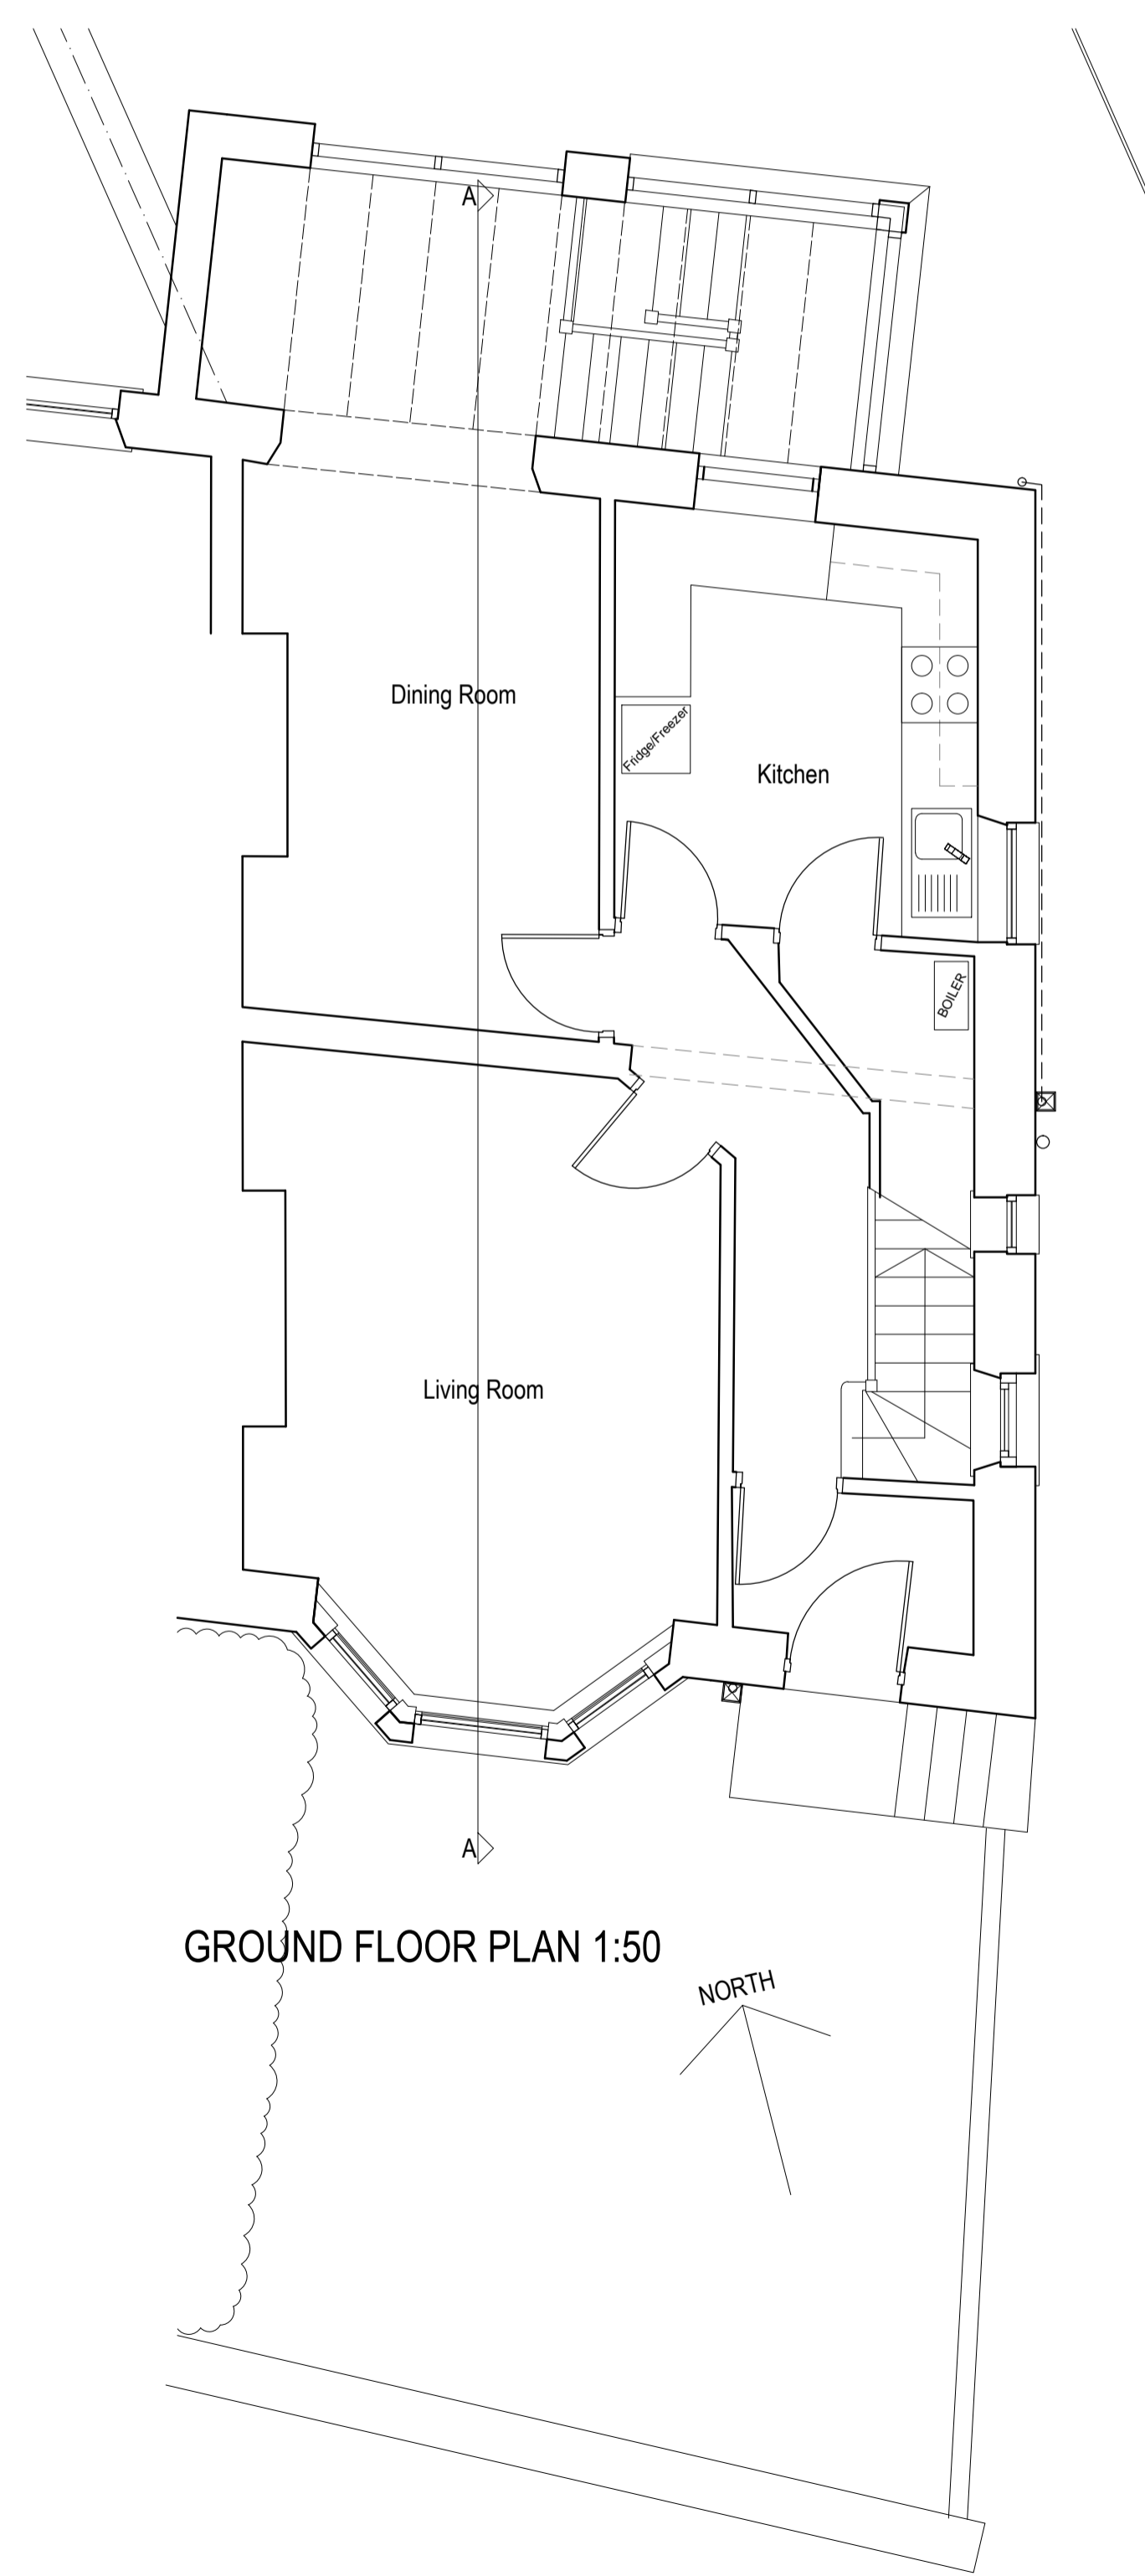

GROUND FLOOR PLAN 1:50
 NORTH

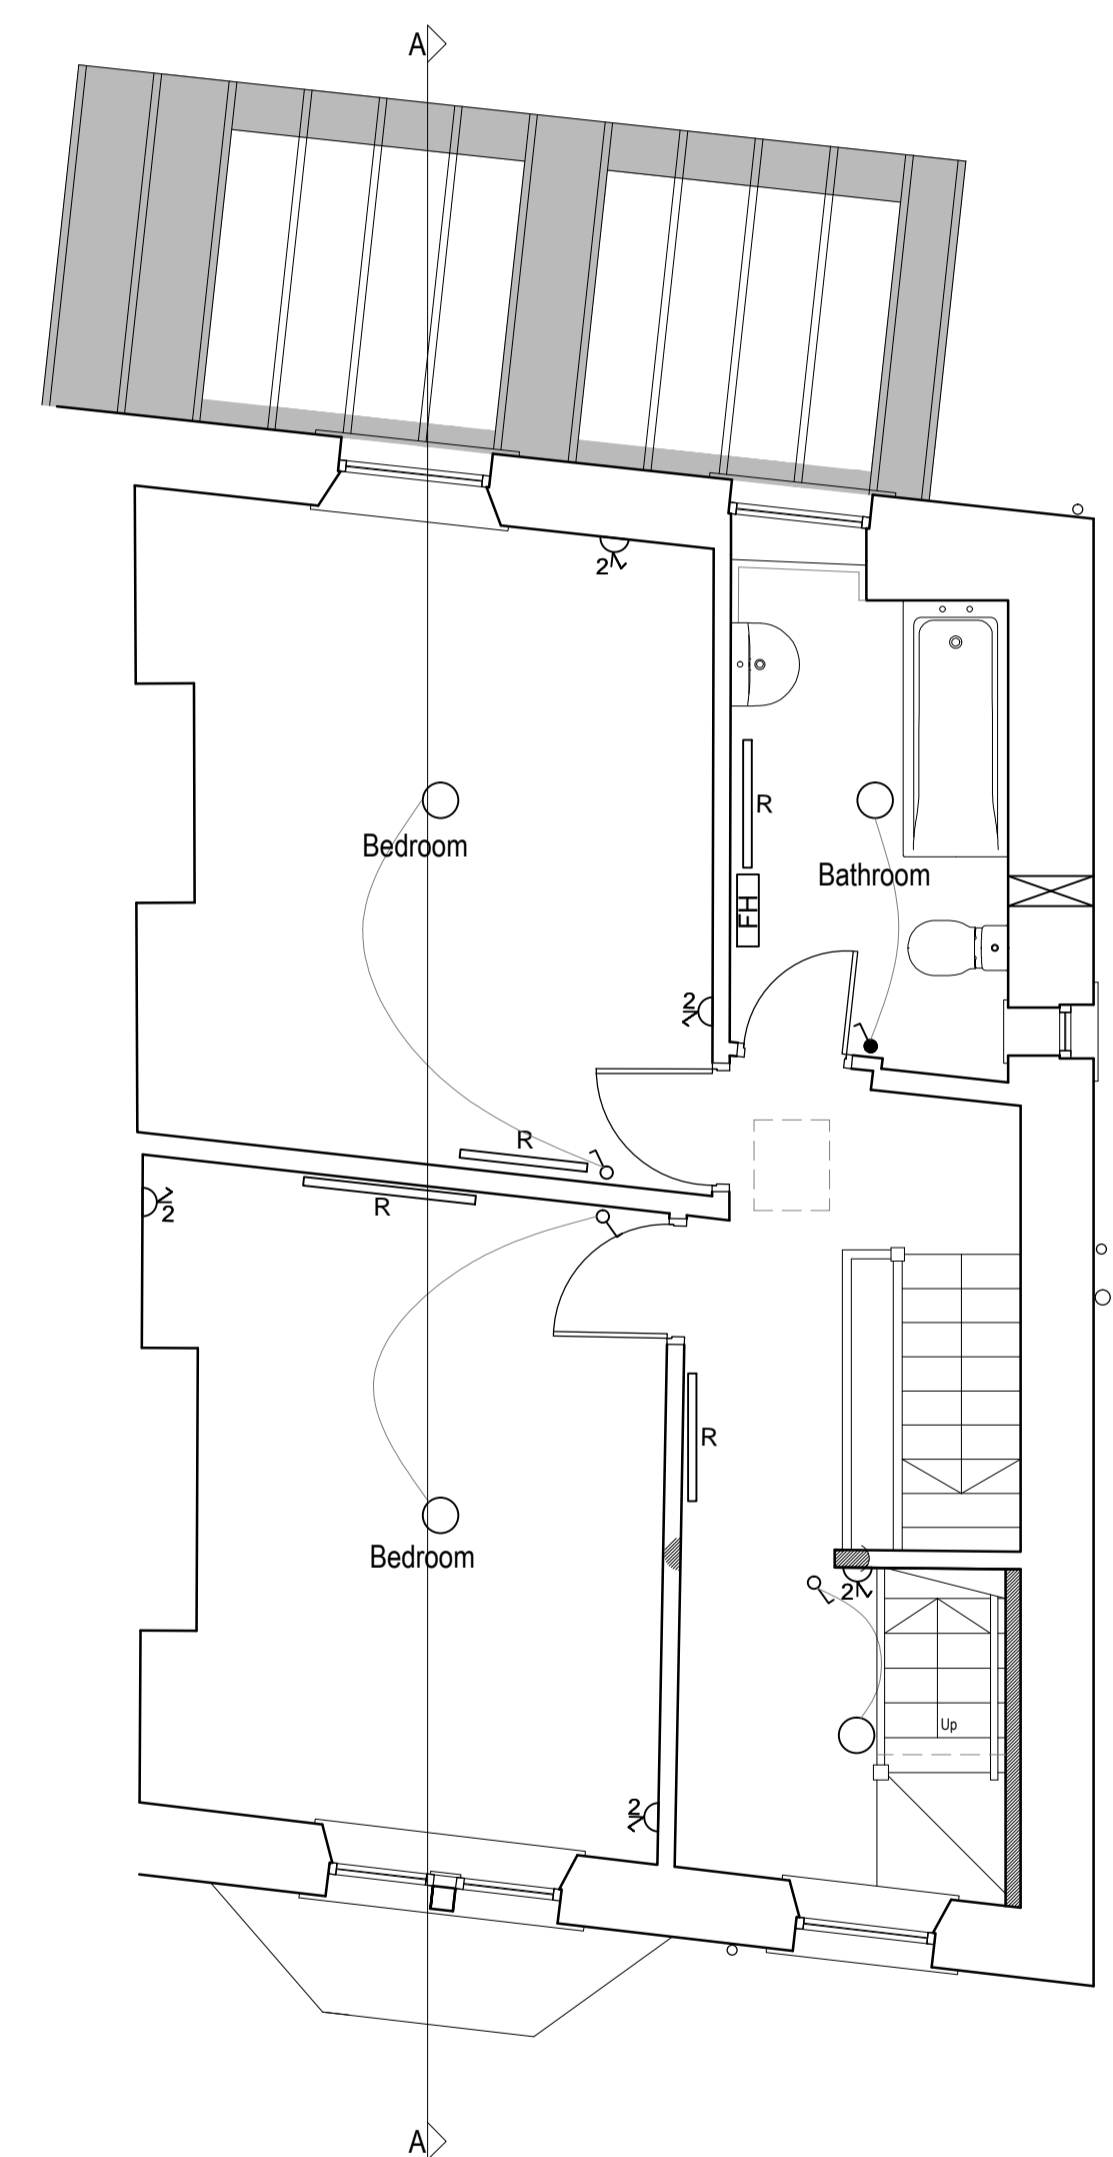

FIRST FLOOR PLAN 1:50

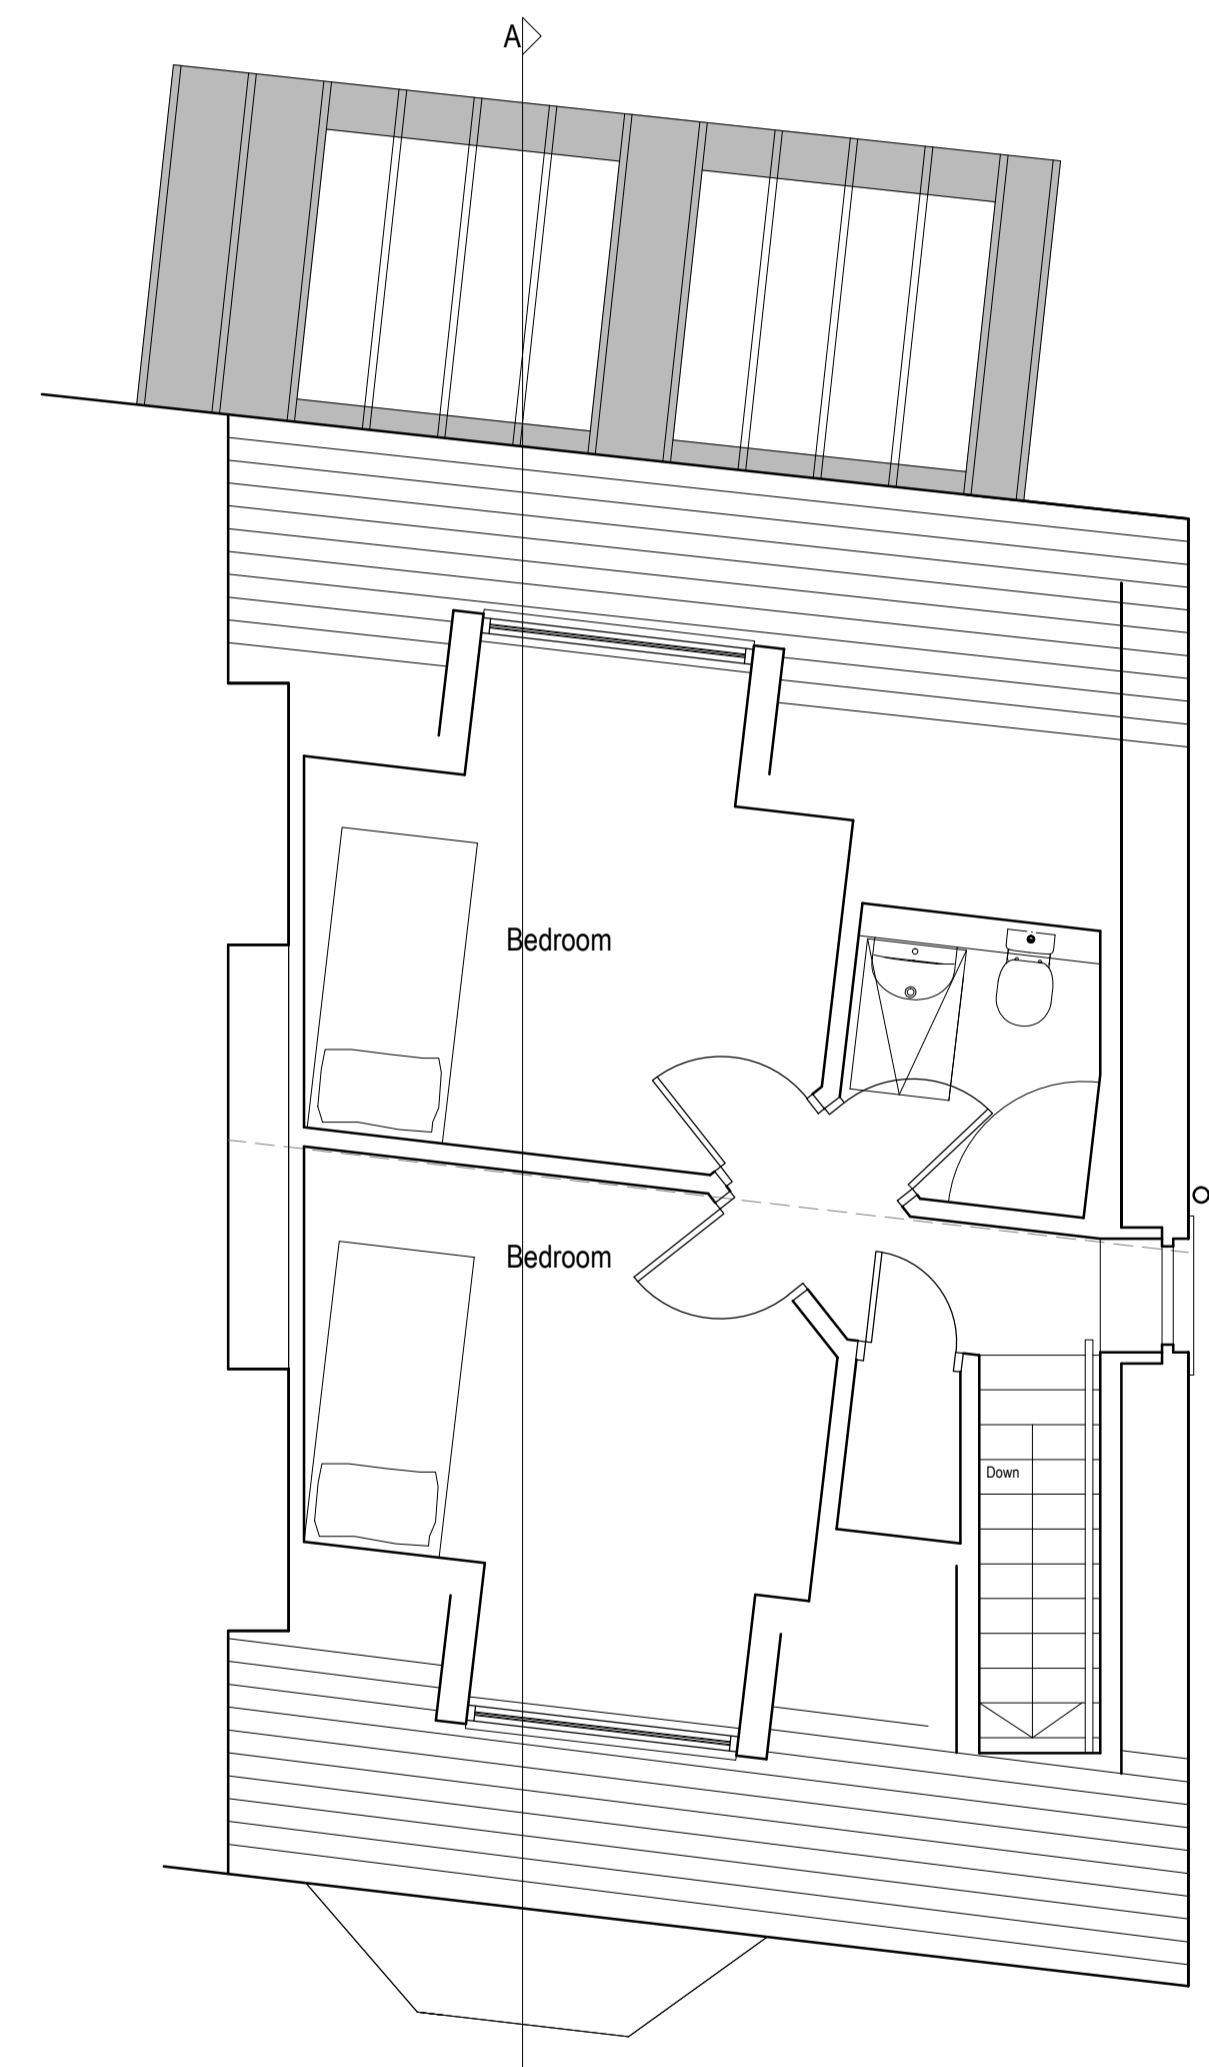

SECOND FLOOR PLAN 1:50