

Project name
3 Windmill Hill, Hexham

Date	Drawn by	Scale
DEC 2020	PAR	1:50 @A1
Job no	Drawing no	Rev
1373	E02	A

For
Jane Harrison and Chris Bowlby


Drawing title
Existing elevations and sections
and existing roof/block plan

Discrepancies, ambiguities and/or omissions between this drawing and information given elsewhere must be reported to the architect before proceeding.
This drawing is copyright.
Dimensions must be checked on site.
Do not scale off dimensions from this drawing.

REV A 4 May 2021
Truss section deleted
Existing roof/block plan added




SOUTH ELEVATION 1:50

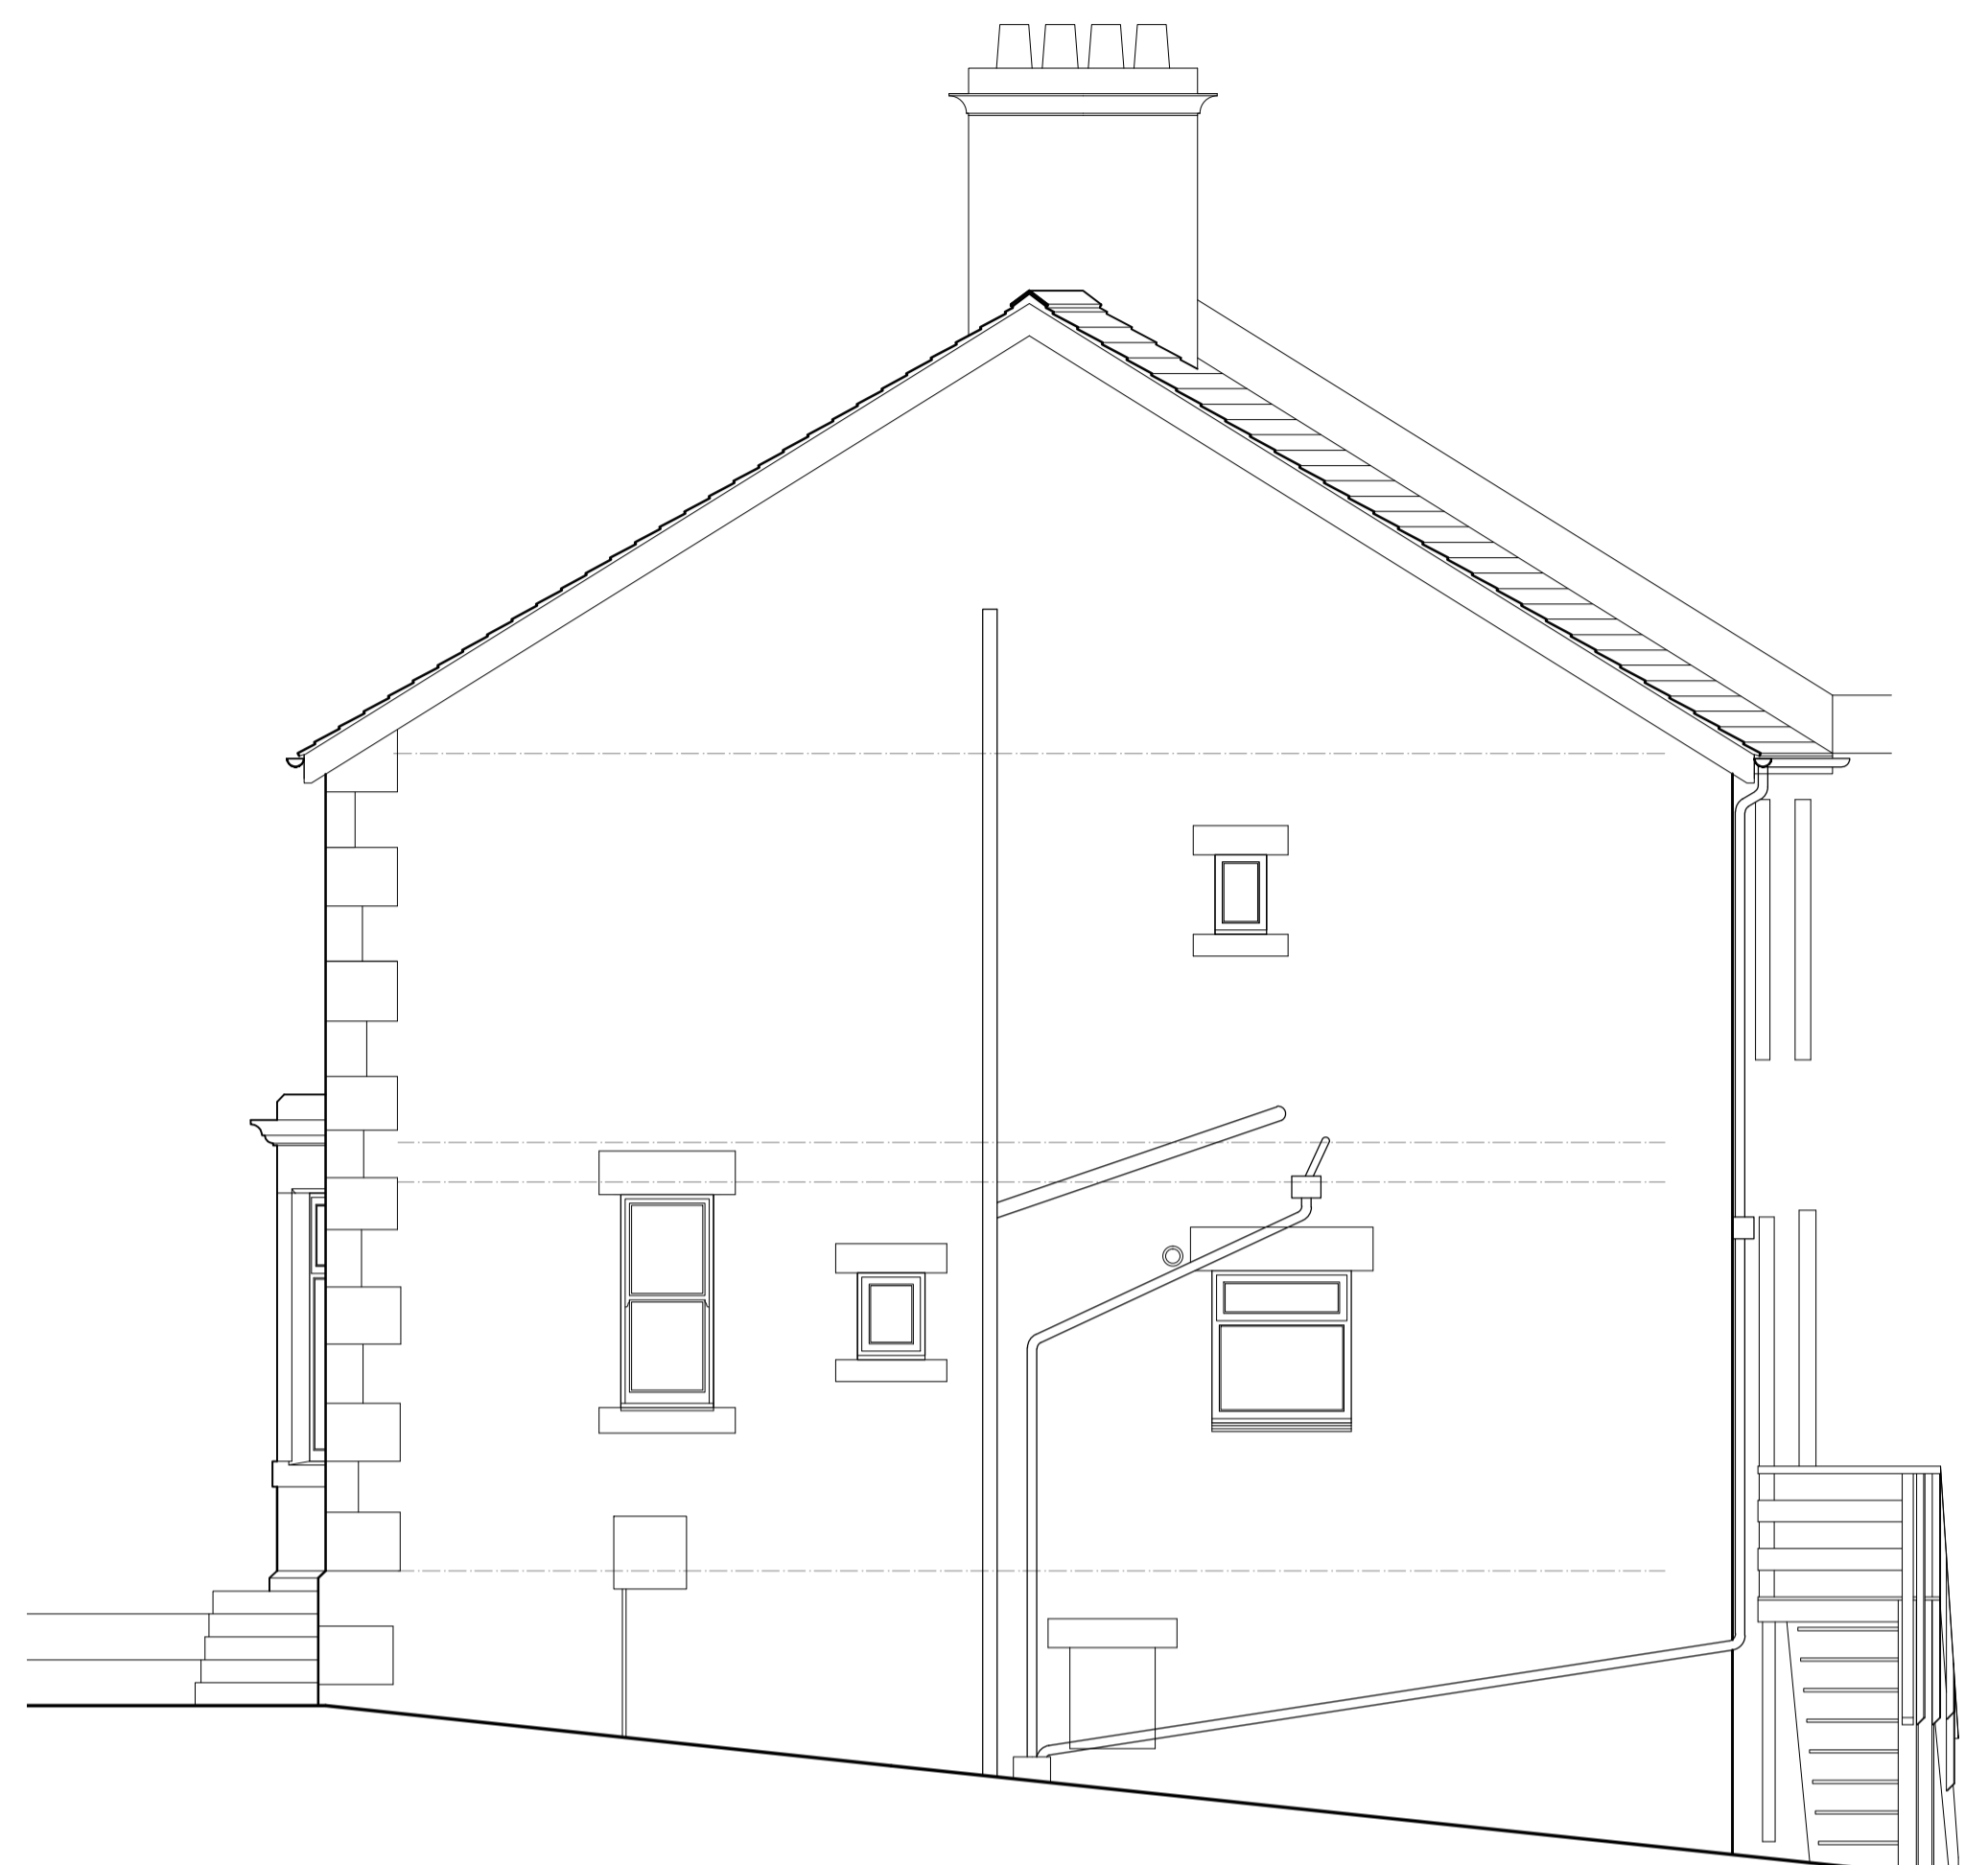


EAST ELEVATION 1:50



NORTH ELEVATION 1:50

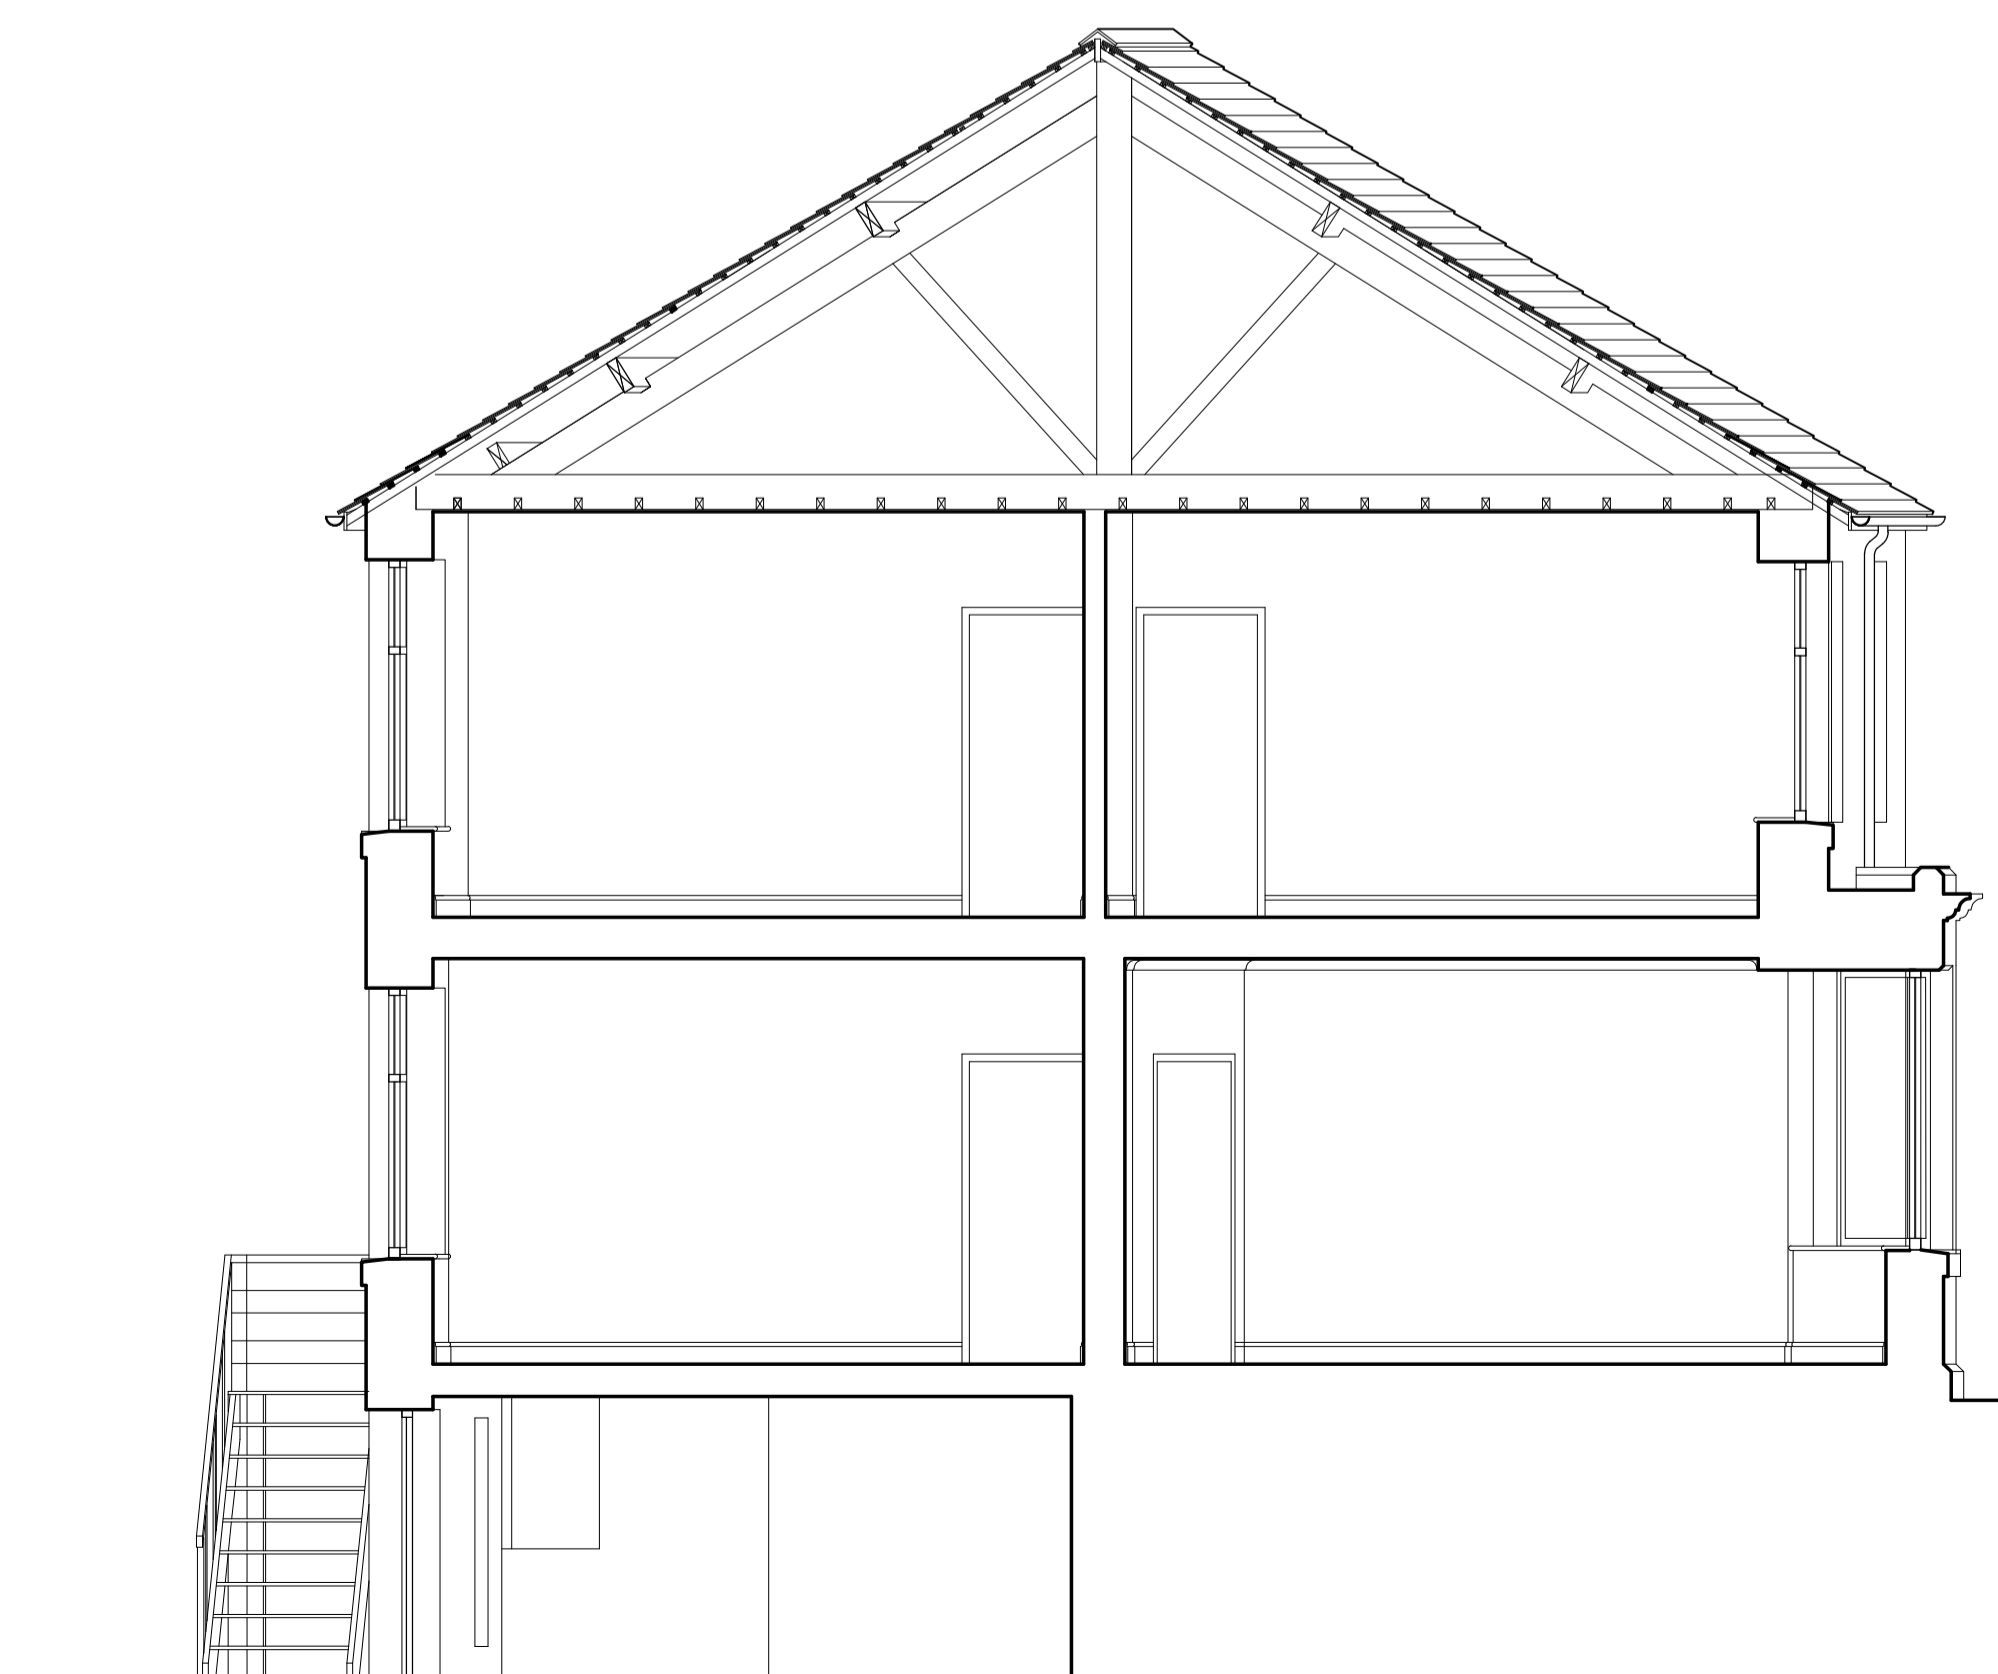

SECTION AA 1:50

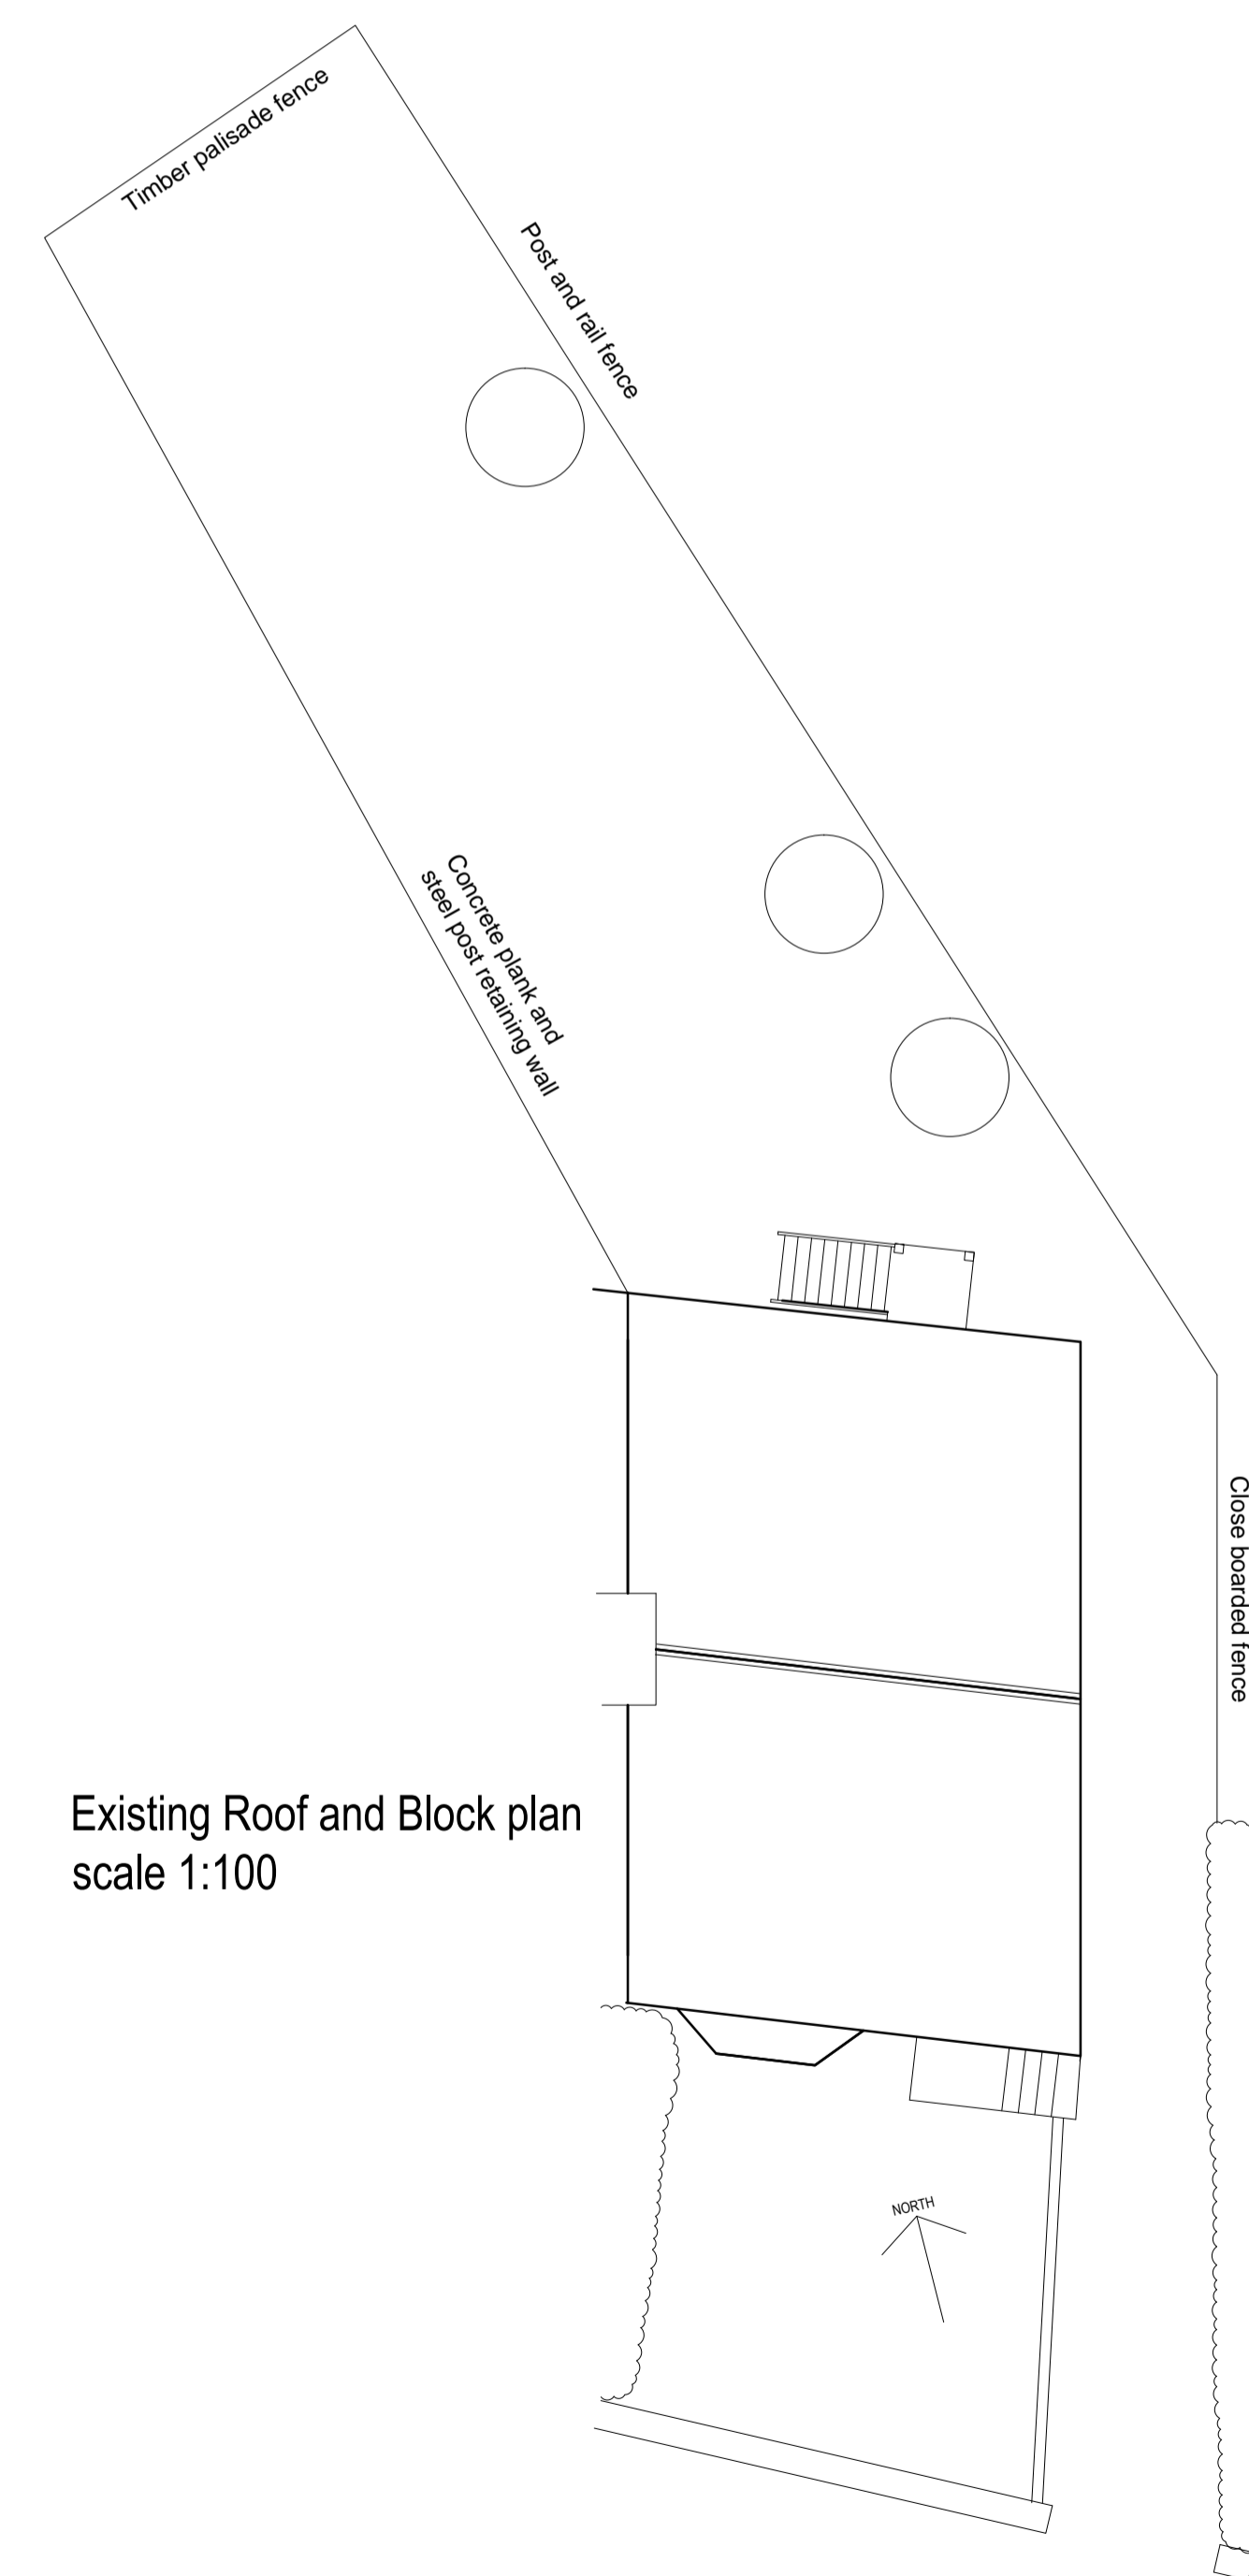

Existing Roof and Block plan
scale 1:100