



**GROUND FLOOR PLAN
AS EXISTING**
(SCALE 1:50@A1)

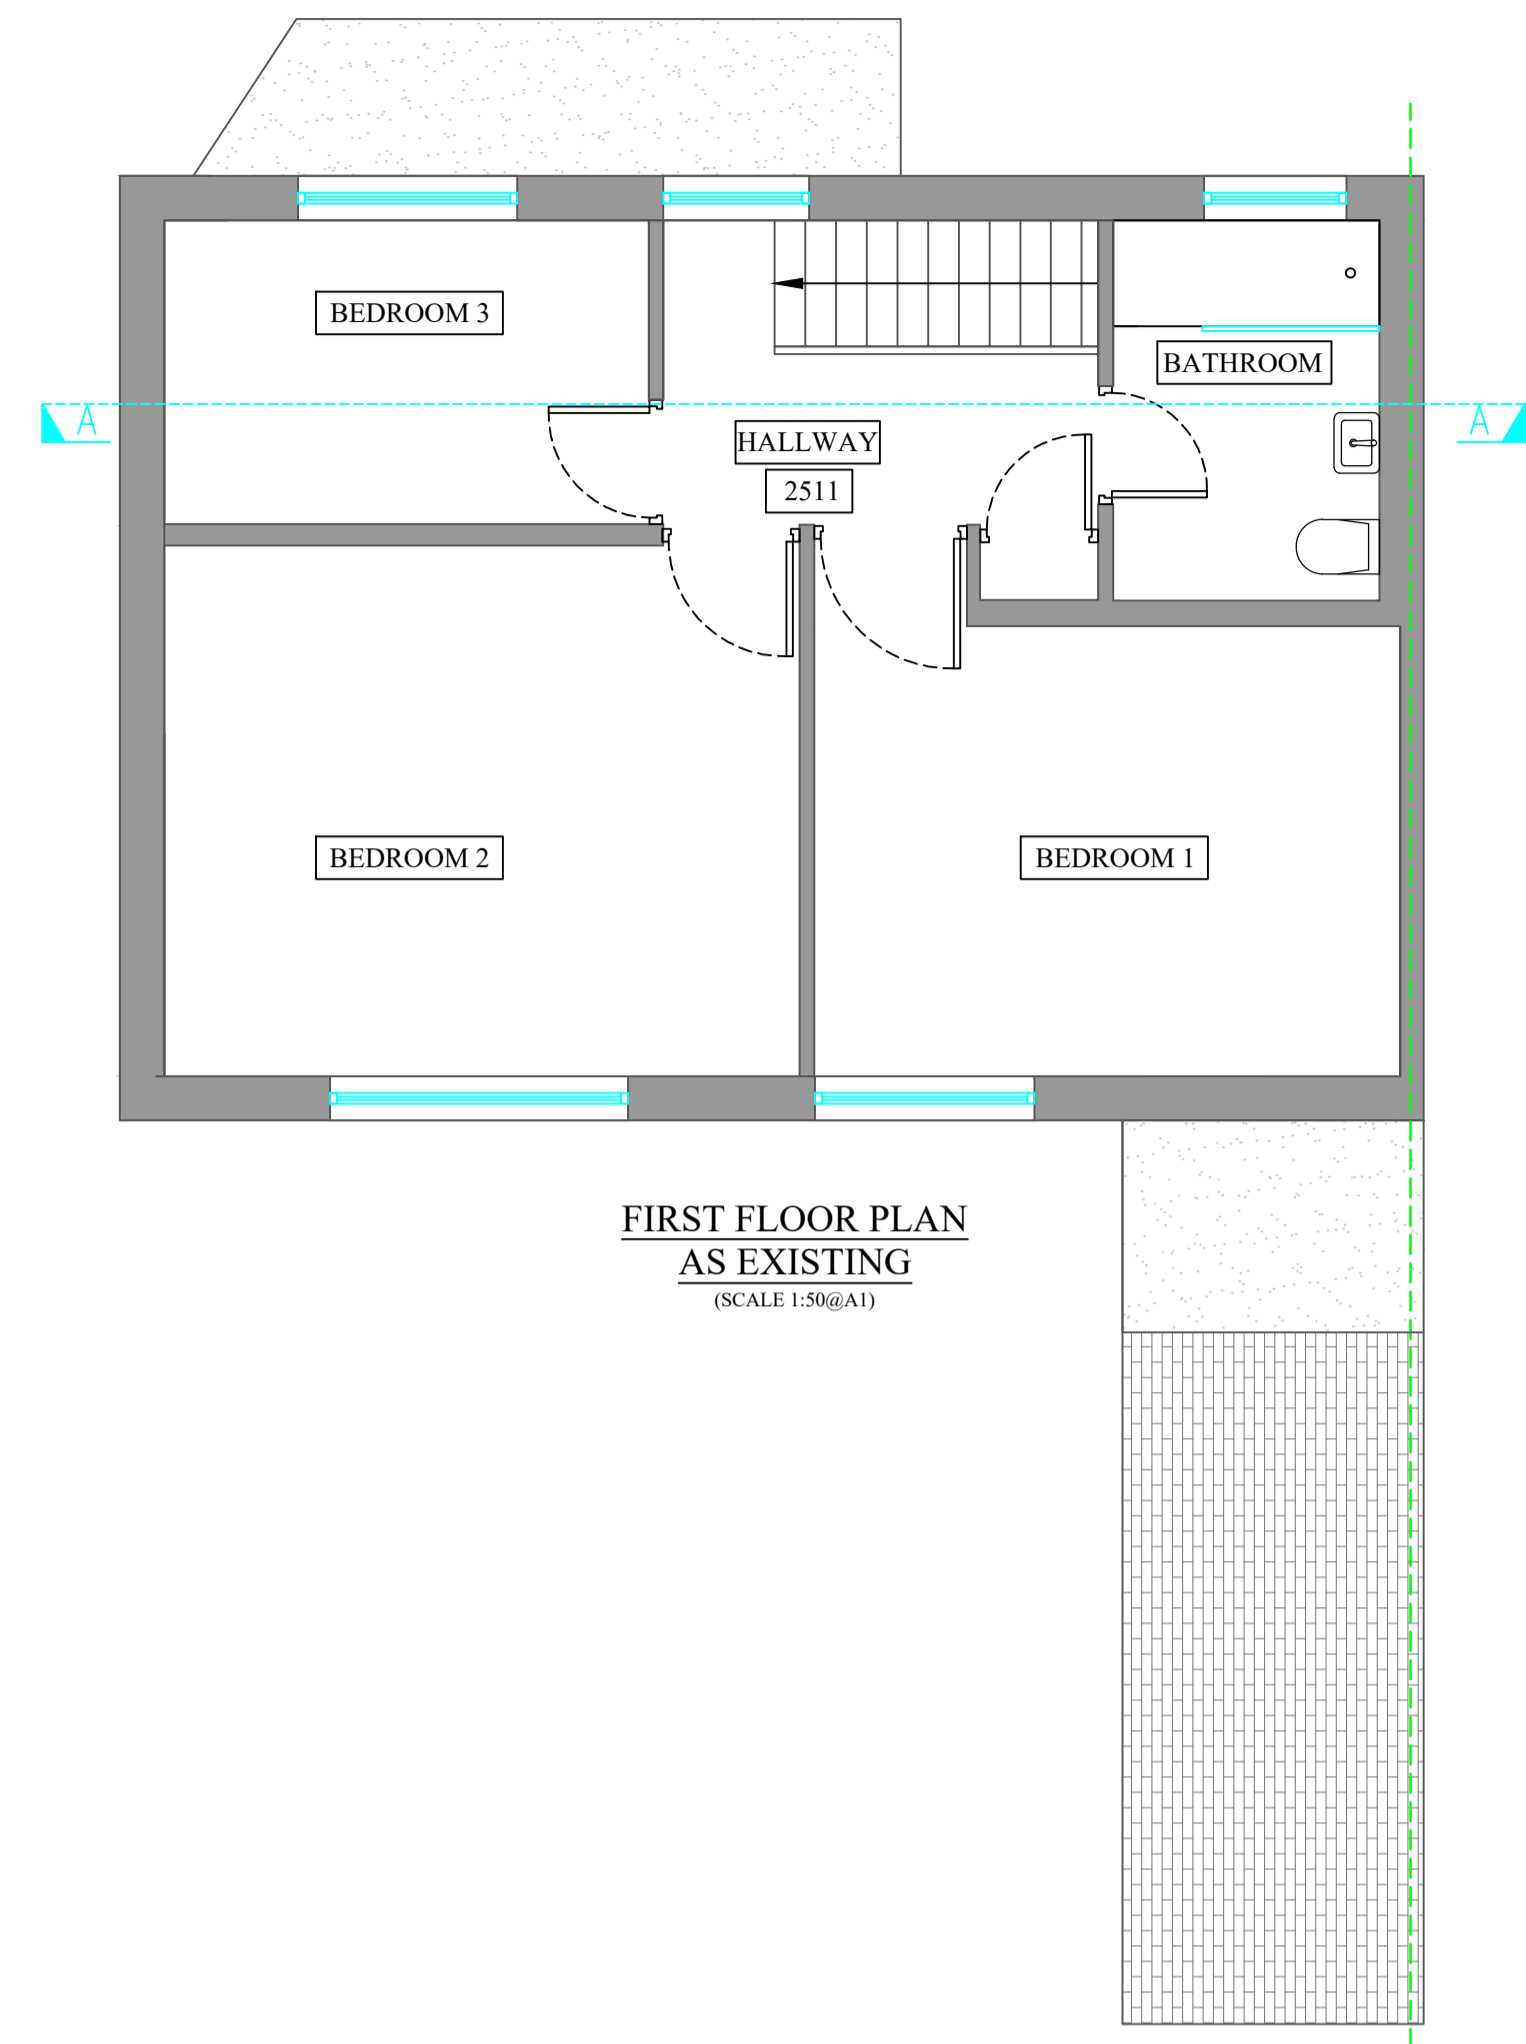



**FIRST FLOOR PLAN
AS EXISTING**
(SCALE 1:50@A1)

WALL KEY:


- EXISTING BRICK WALLS
- NEW MASONRY
- NEW PARTITION WALL
- INSULATION

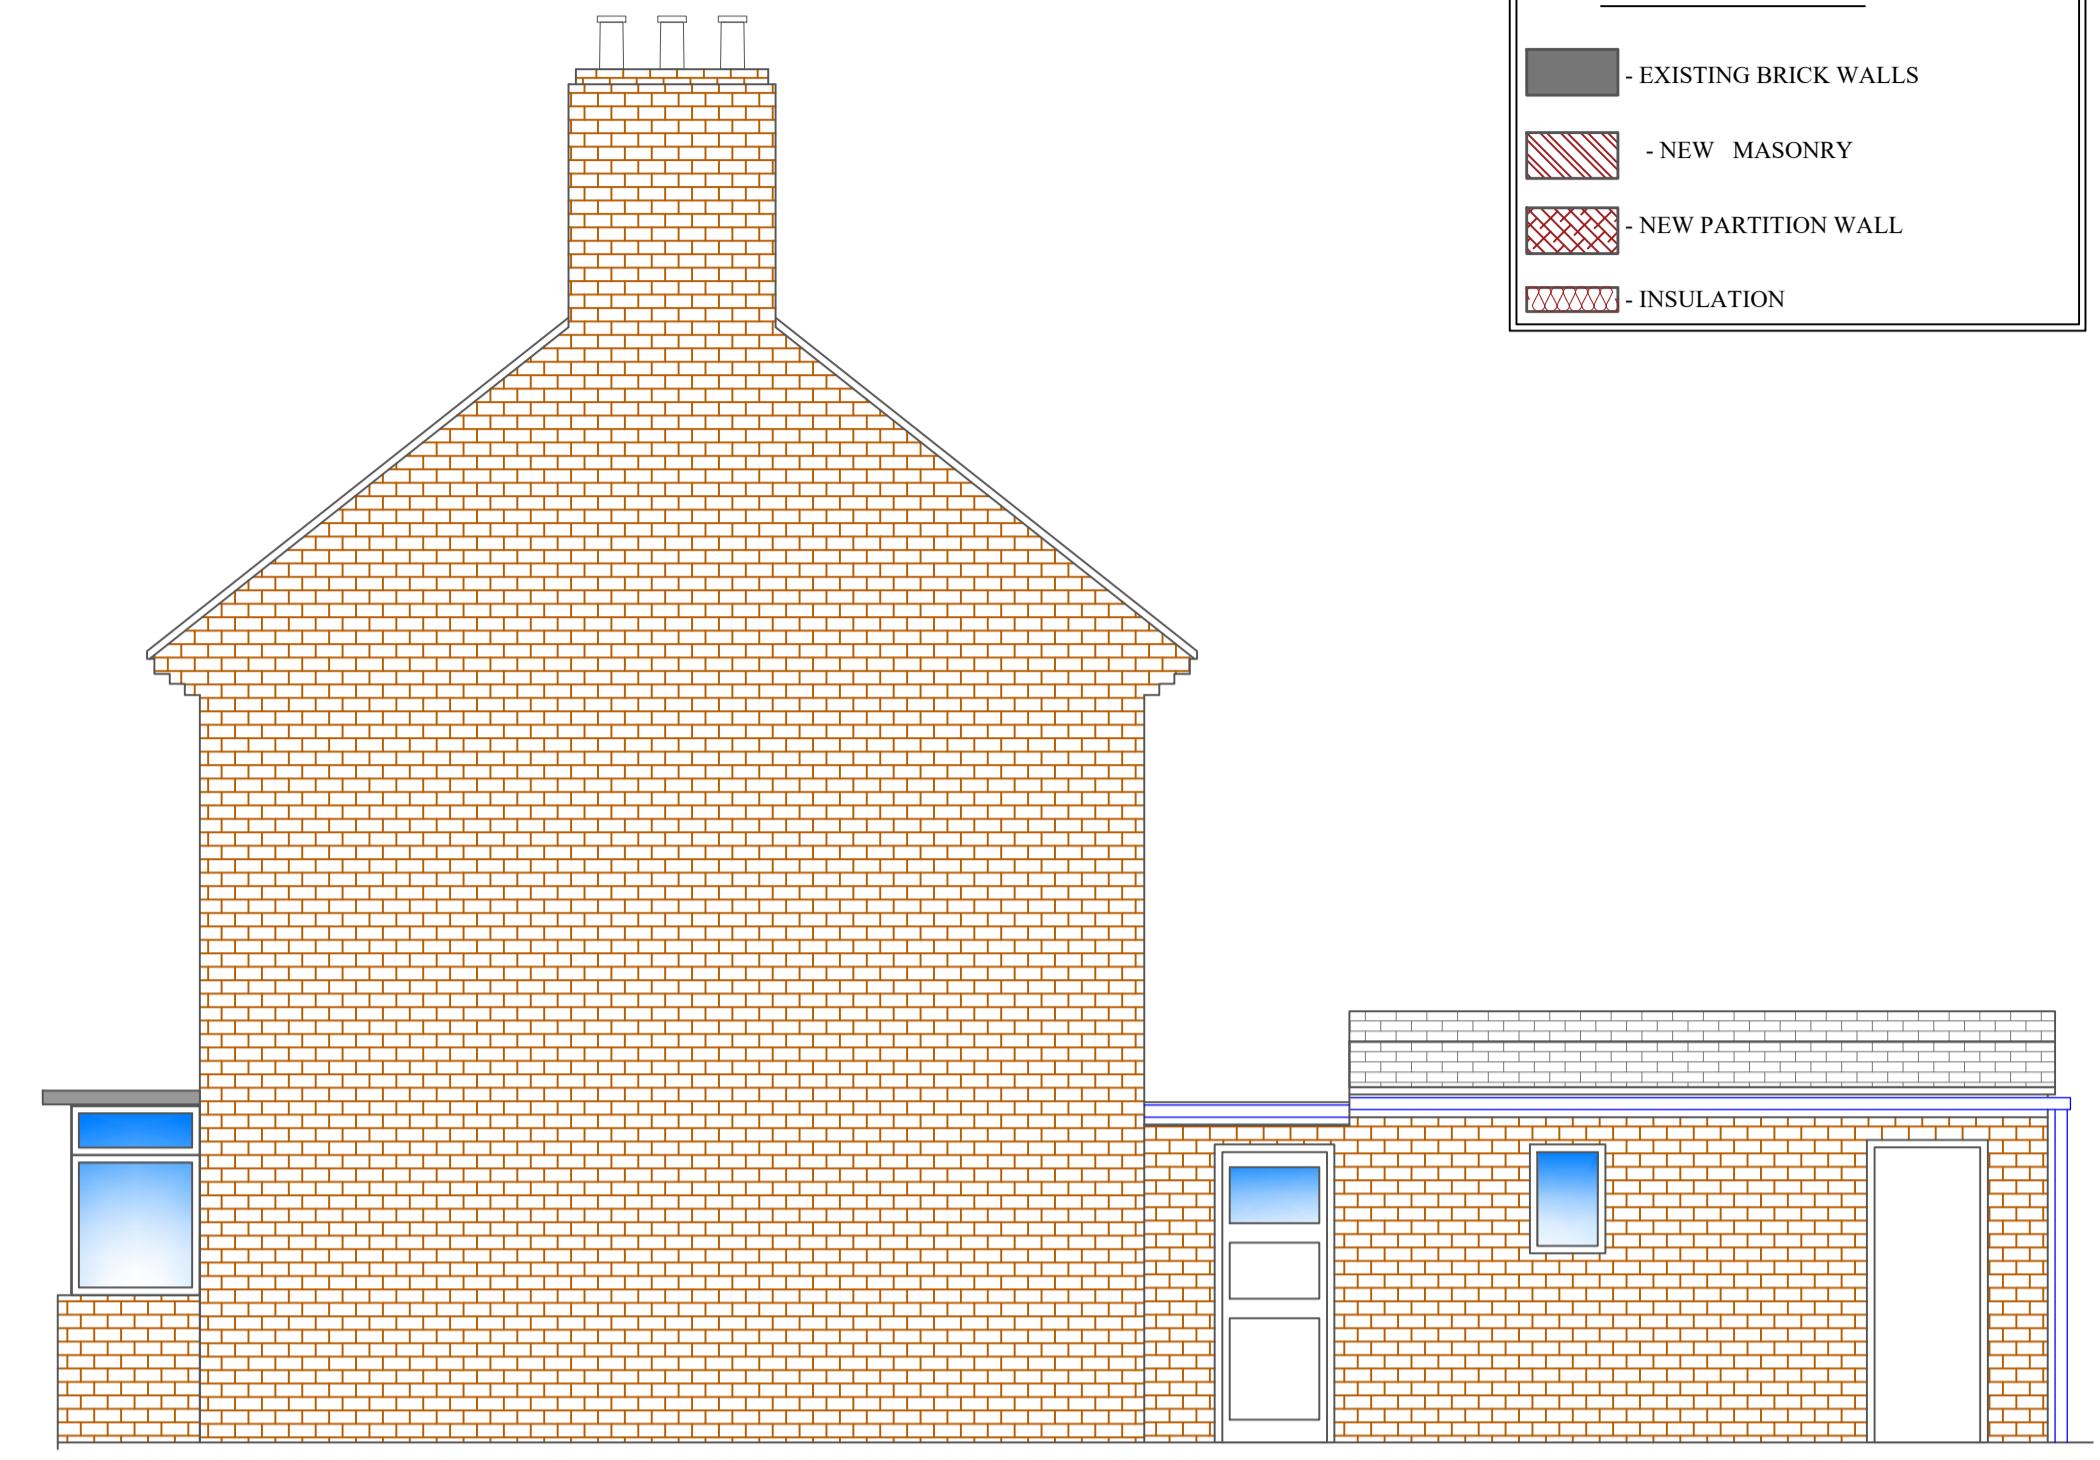


SIDE ELEVATION AS EXISTING
(SCALE 1:50@A1)

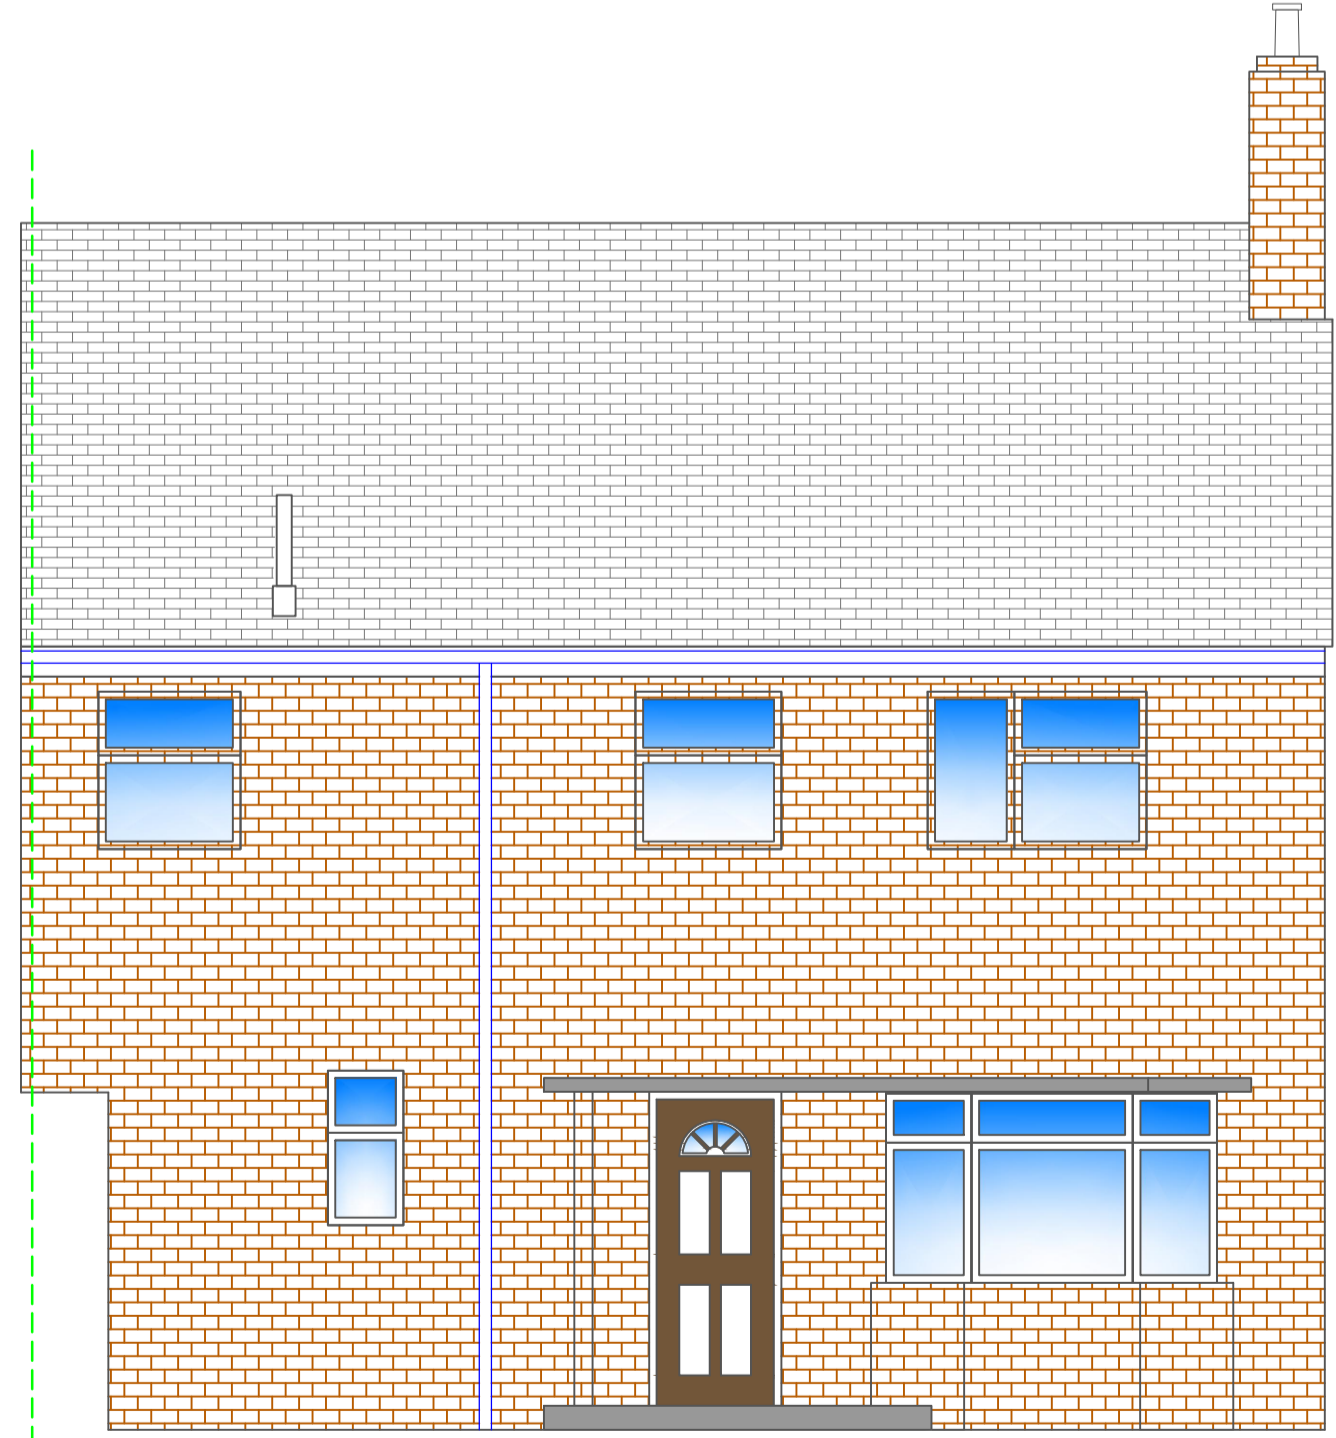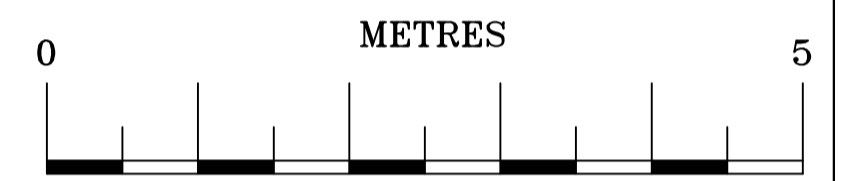

FRONT ELEVATION AS EXISTING
(SCALE 1:50@A1)

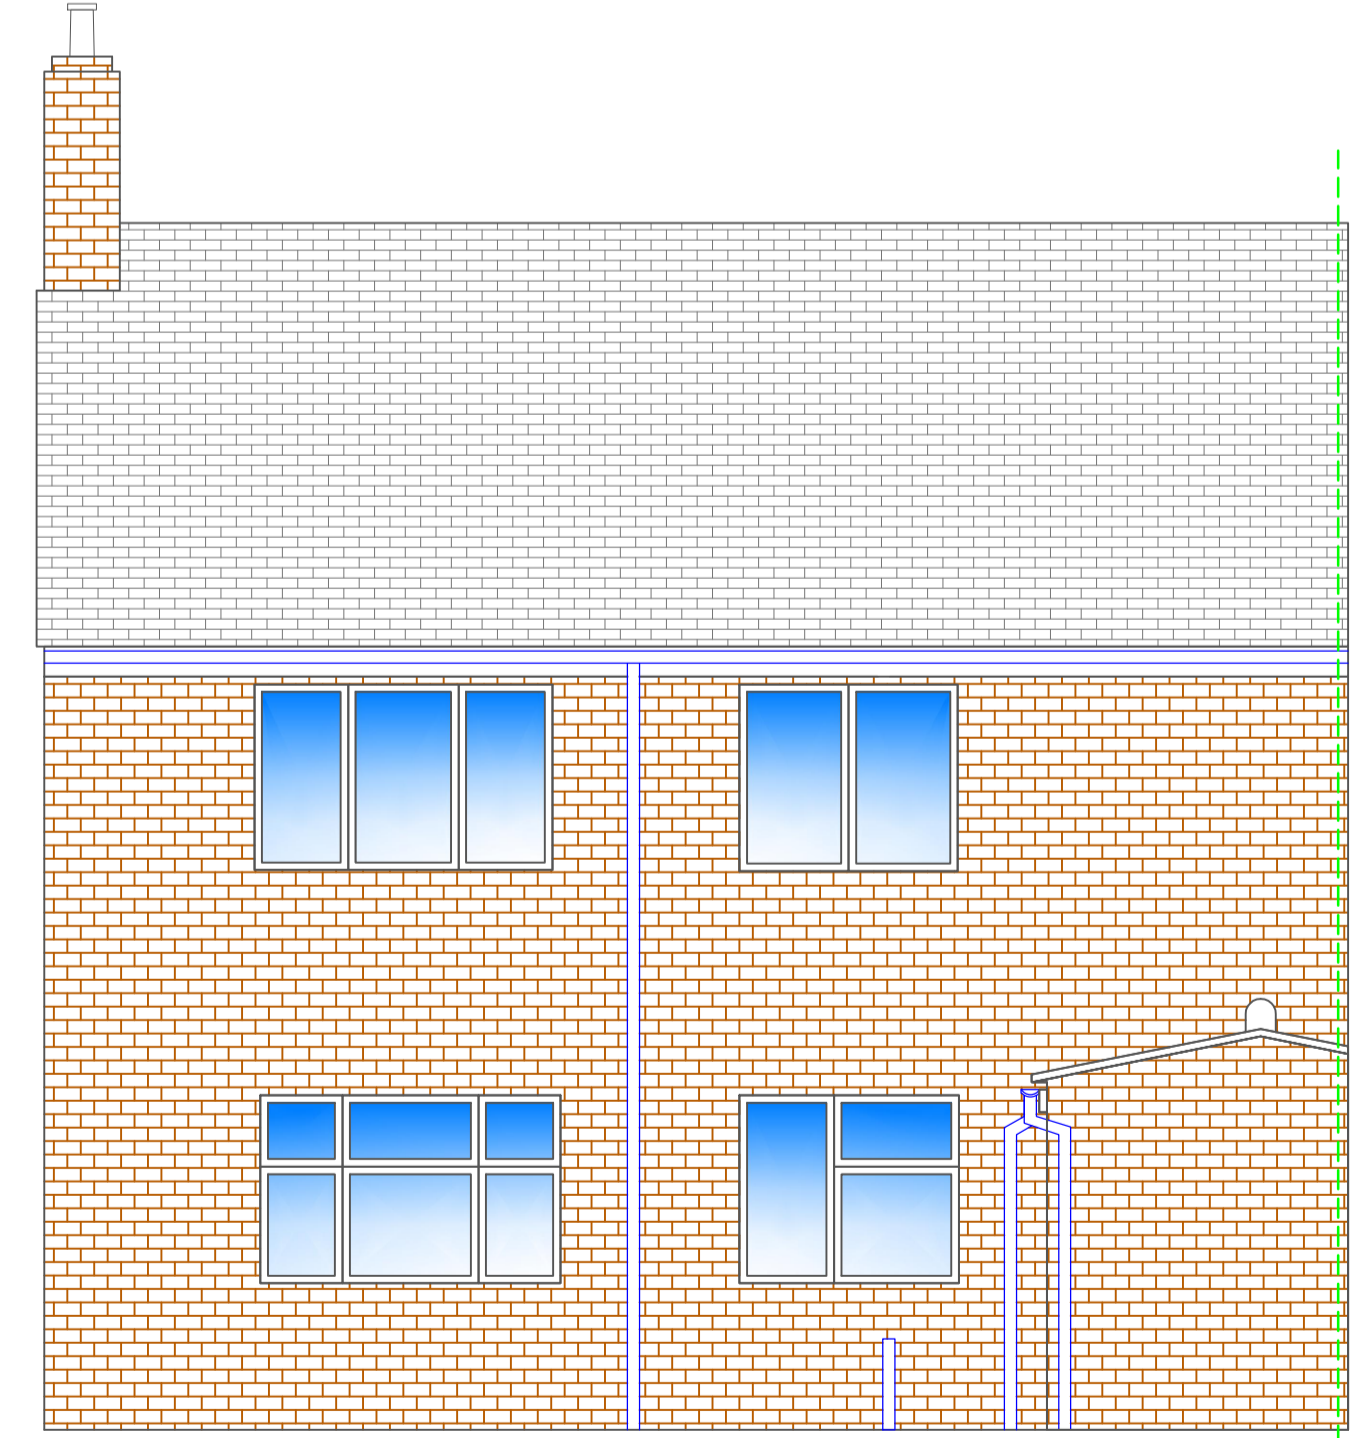

REAR ELEVATION AS EXISTING
(SCALE 1:50@A1)

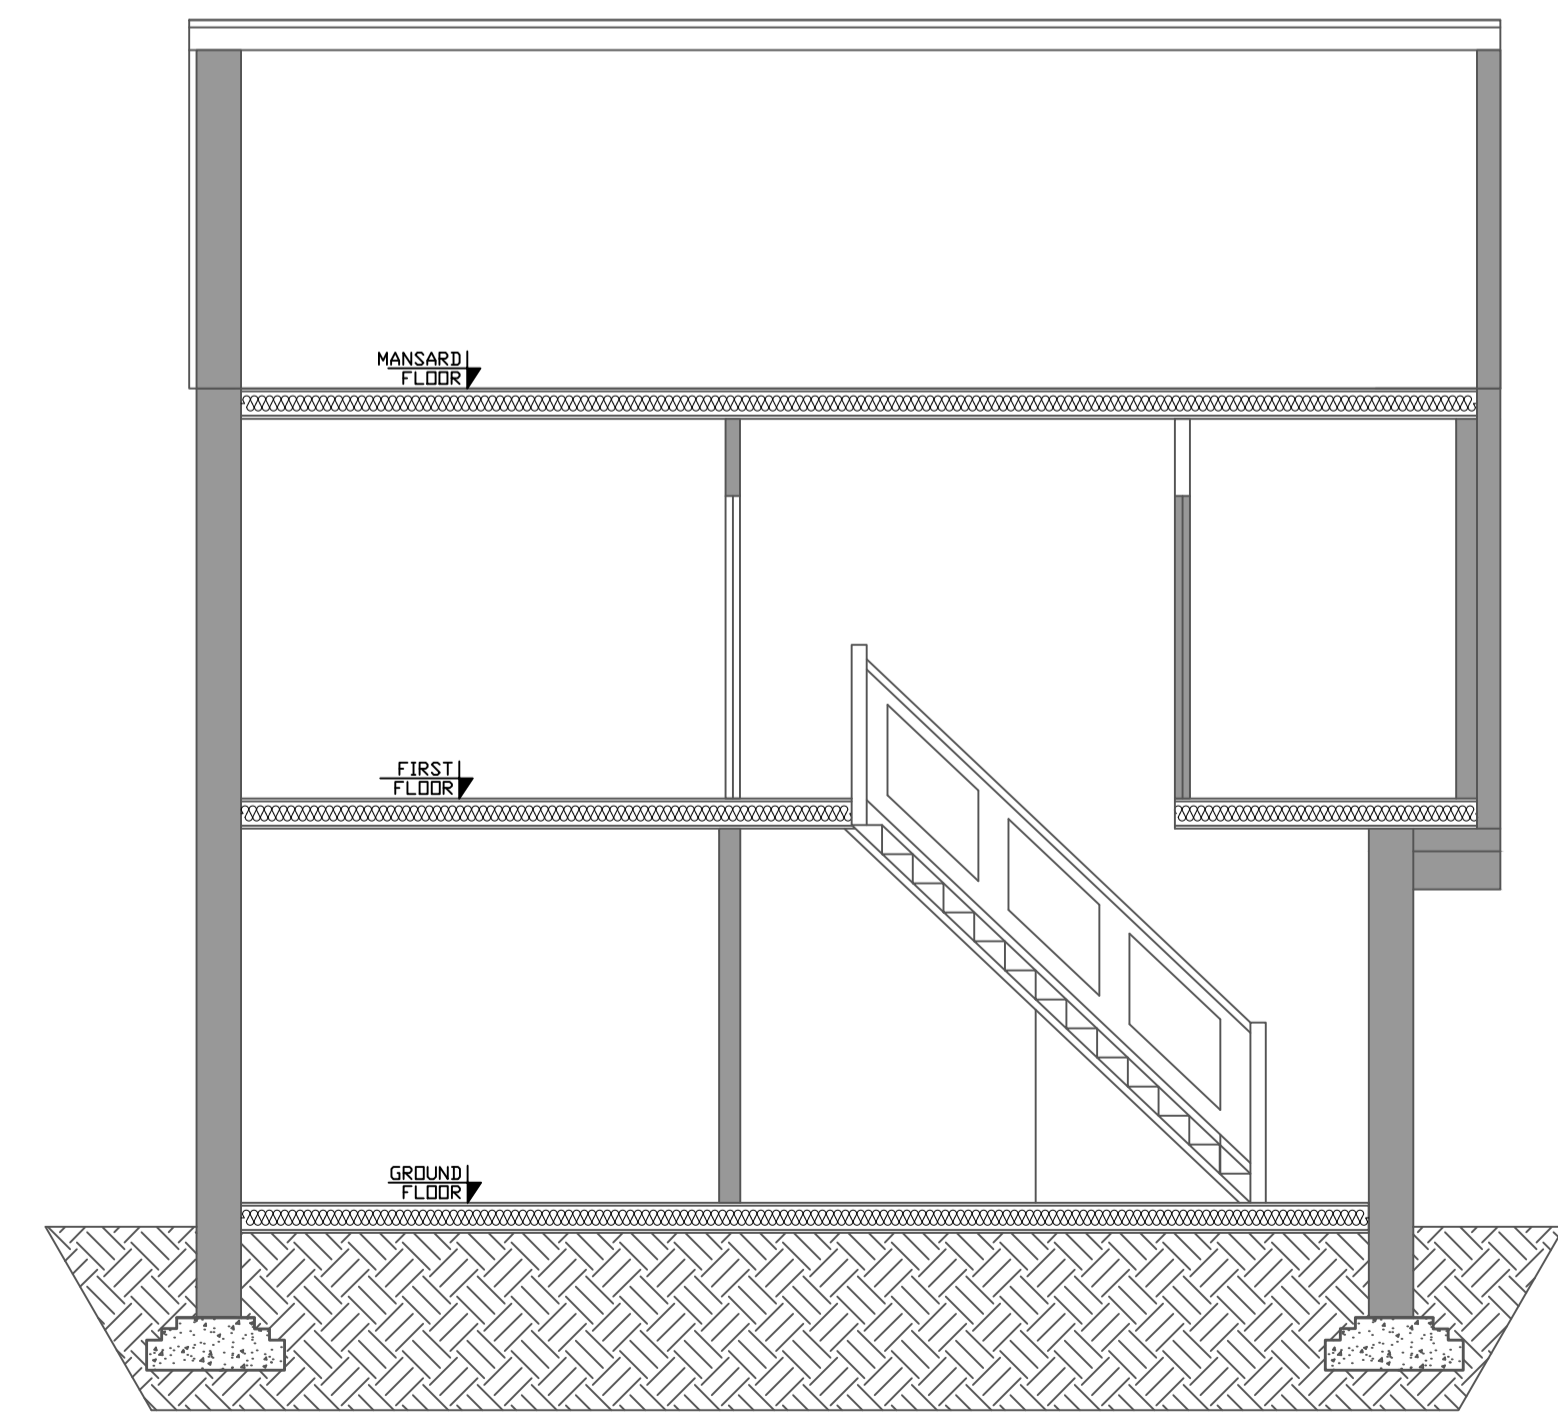

SECTION VIEW A-A AS EXISTING
(SCALE 1:100@A1)

THIS DRAWING IS THE PROPERTY OF CADESIGN AND MUST NOT BE COPIED OR REPRODUCED EXCEPT WITH THEIR EXPRESS PERMISSION, NOR MAY THE DESIGN OR ANY INFORMATION SHOWN THEREON BE DISCLOSED TO ANY THIRD PARTY. WE WILL NOT BE RESPONSIBLE FOR OTHER CONTRACTUAL DIMENSIONS.

© THIS DRAWING IS COPYRIGHT

REV:	AMENDMENT:	BY:	DATE:
------	------------	-----	-------

PROJECT:

TITLE:
GROUND, FIRST FLOOR PLANS, FRONT, REAR AND SIDE ELEVATIONS AS EXISTING

SITE ADDRESS:
18 ORCHARD RD, RM156HB

JOB No. 20101 CLIENT: DARIUS TVERIJONAS

SCALE: 1:50 @ A1 DWG SHEET: A01

DWG No. A02 REV: -

DRAWN BY: AR DATE: 01/03/2021

APPROVED BY: *** DATE: ***/**/**

ARCHITECTURE,
PLANNING &
ENGINEERING
EMAIL: AR.DESIGNCONSTRUCTION@GMAIL.COM
Tel: 074 2955-9396

**AR Design
& Construction Ltd**