



FRONT ELEVATION AS PROPOSED
(SCALE 1:50@A1)

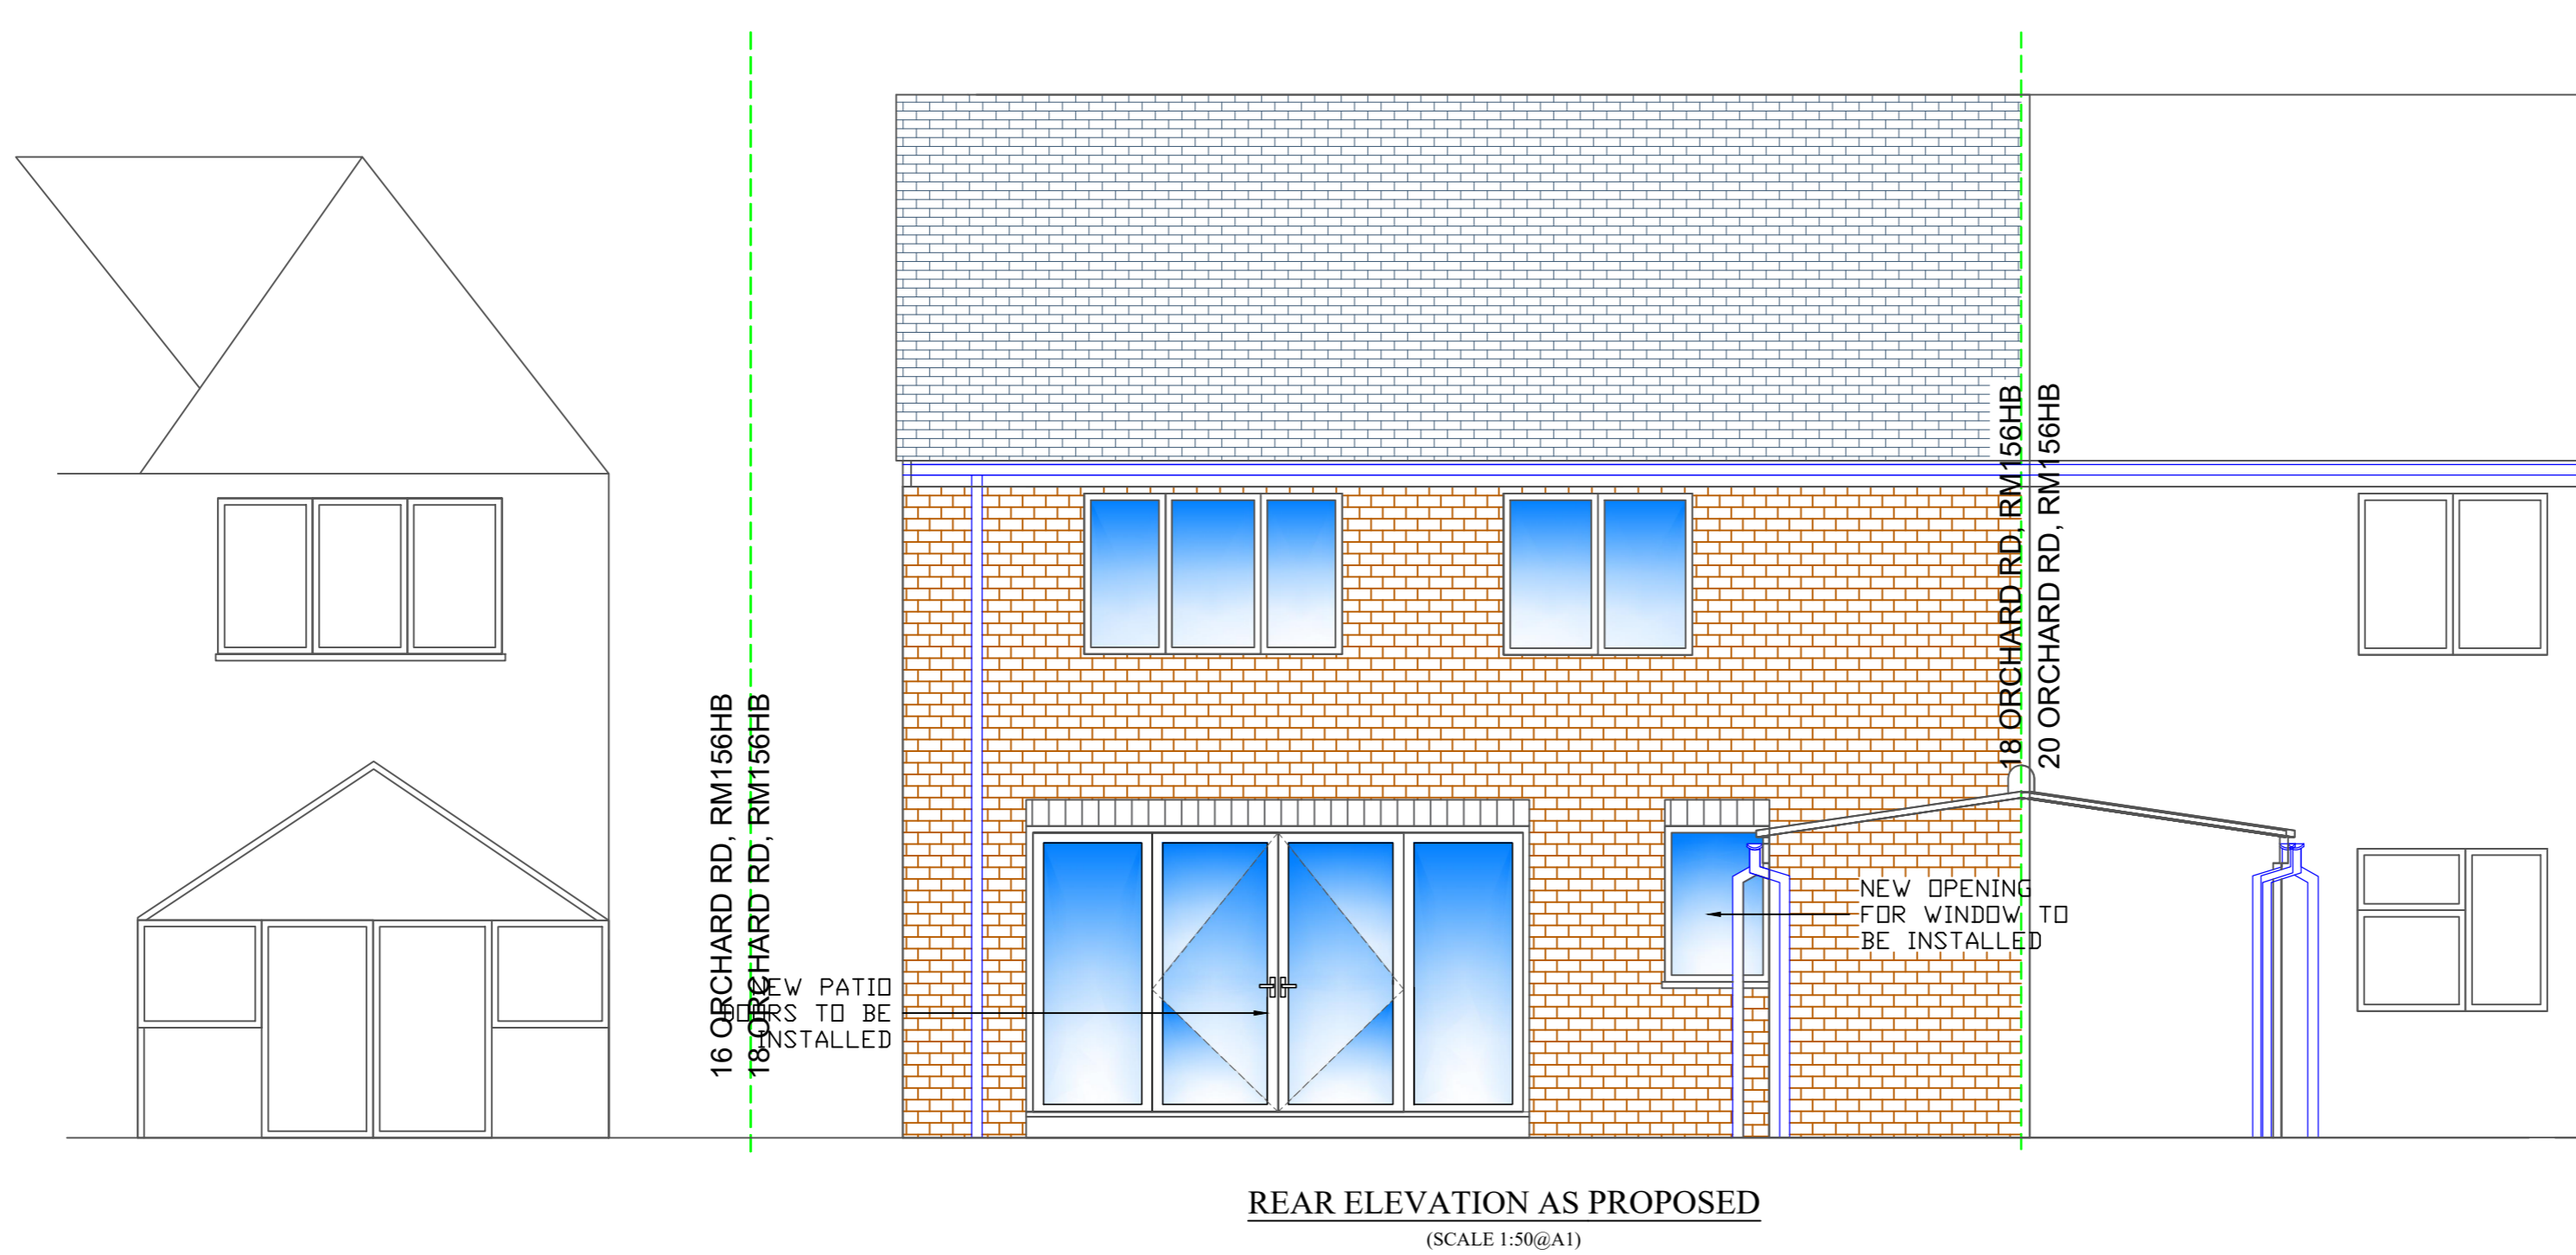

REAR ELEVATION AS PROPOSED
(SCALE 1:50@A1)

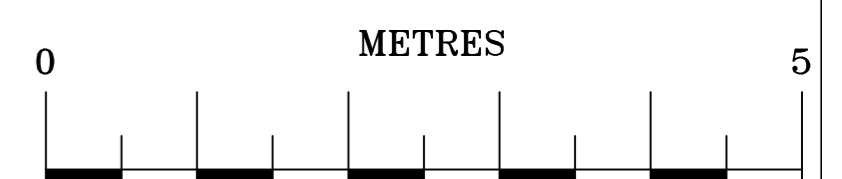

THIS DRAWING IS THE PROPERTY OF CADESIGN AND MUST NOT BE COPIED OR REPRODUCED EXCEPT WITH THEIR EXPRESS PERMISSION, NOR MAY THE DESIGN OR ANY INFORMATION SHOWN THEREON BE DISCLOSED TO ANY THIRD PARTY. WE WILL NOT BE RESPONSIBLE FOR OTHER CONTRACTUAL DIMENSIONS.

© THIS DRAWING IS COPYRIGHT

REV:	AMENDMENT:	BY:	DATE:
PROJECT:			
TITLE: ELEVATIONS INCLUDING PARTIAL NEIGHBOUR HOUSES AS PROPOSED			
SITE ADDRESS: 18 ORCHARD RD, RM1566HB			
JOB No. 20101	CLIENT: DARIUS TVERIJONAS		
SCALE: 1:50 @ A1	DWG SHEET: A05		
DWG No. A05	REV: -		
DRAWN BY: AR	DATE: 01/03/2021		
APPROVED BY: ***	DATE: **/**/****		

ARCHITECTURE,
PLANNING &
ENGINEERING
EMAIL: AR.DESIGN@CONSTRUCTION.GMAIL.COM
Tel: 074 2955-9396

