



FRONT ELEVATION AS PROPOSED  
(SCALE 1:50@A1)

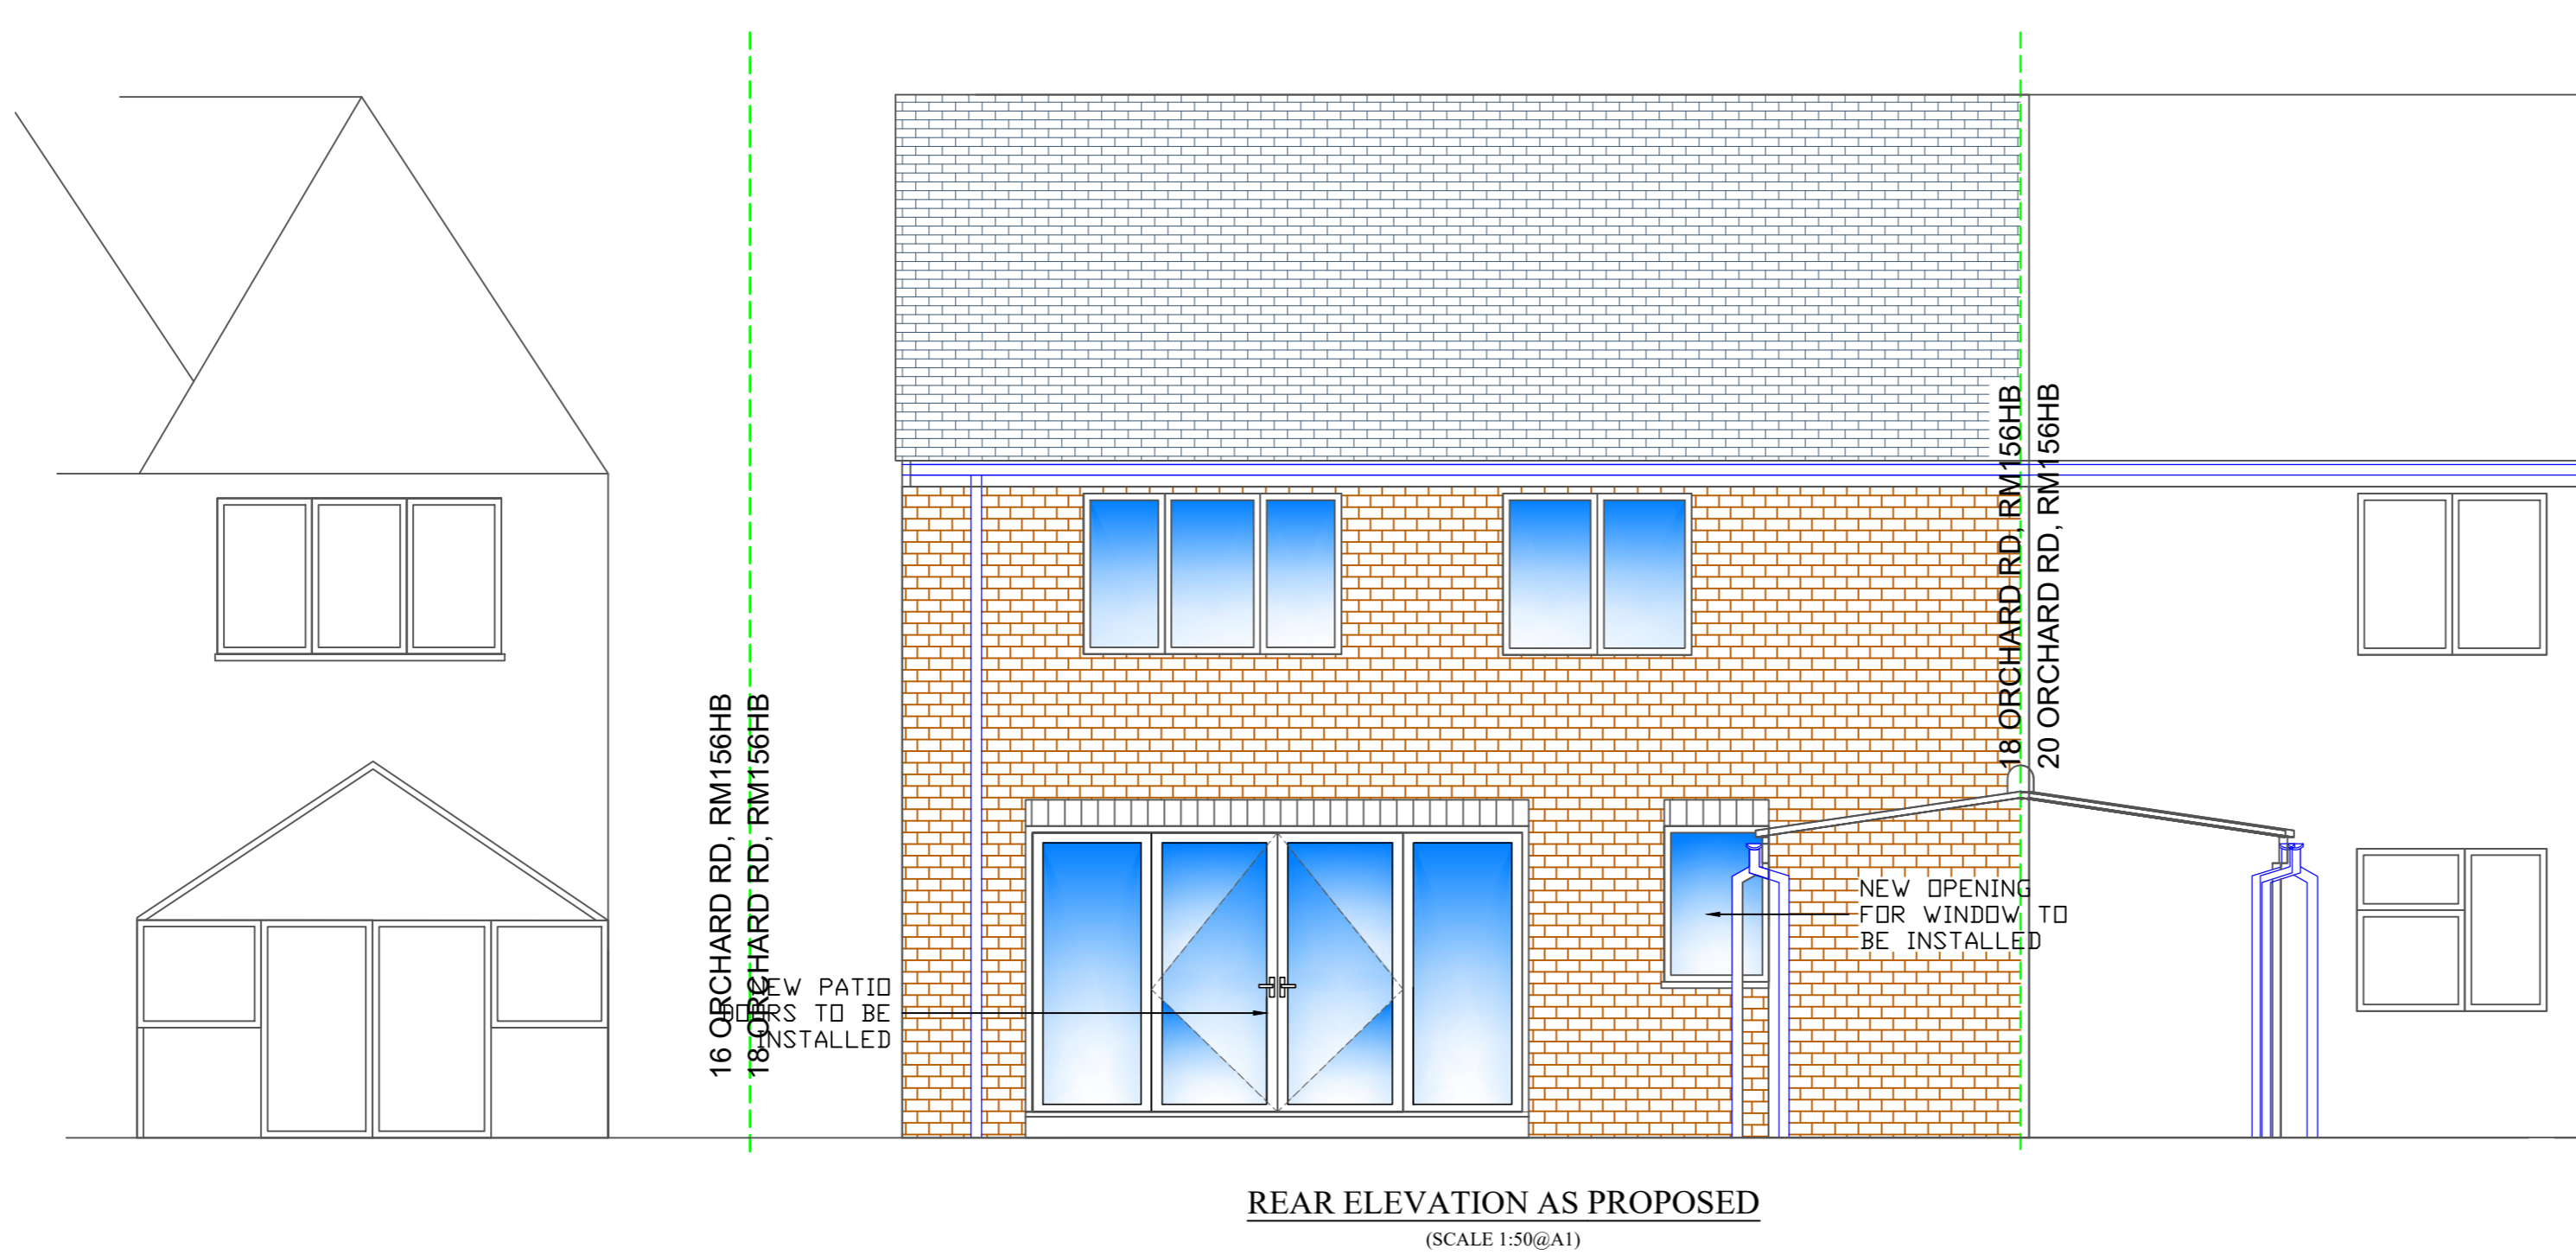

REAR ELEVATION AS PROPOSED  
(SCALE 1:50@A1)

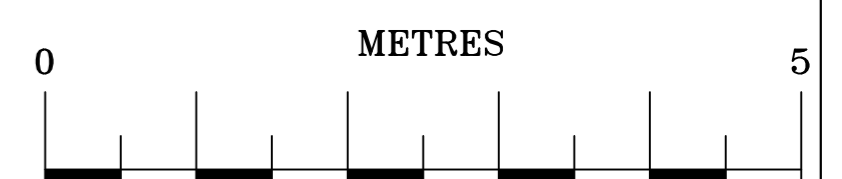

THIS DRAWING IS THE PROPERTY OF CADESIGN AND MUST NOT BE COPIED OR REPRODUCED EXCEPT WITH THEIR EXPRESS PERMISSION, NOR MAY THE DESIGN OR ANY INFORMATION SHOWN THEREON BE DISCLOSED TO ANY THIRD PARTY. WE WILL NOT BE RESPONSIBLE FOR OTHER CONTRACTUAL DIMENSIONS.  
© THIS DRAWING IS COPYRIGHT

REV:	AMENDMENT:	BY:	DATE:
------	------------	-----	-------

PROJECT:

TITLE:  
ELEVATIONS INCLUDING PARTIAL NEIGHBOUR HOUSES AS PROPOSED

SITE ADDRESS:  
18 ORCHARD RD, RM156HB

JOB No. 20101 CLIENT: DARIUS TVERIJONAS

SCALE: 1:50 @ A1 DWG SHEET: A05

DWG No. A02 REV: -

DRAWN BY: AR DATE: 01/03/2021

APPROVED BY: \*\*\* DATE: \*\*/\*\*/\*\*\*\*

ARCHITECTURE,  
PLANNING &  
ENGINEERING  
EMAIL: AR.DESIGN@CONSTRUCTION.GMAIL.COM  
Tel: 074 2955-9396



AR Design  
& Construction LTD