



**GROUND FLOOR PLAN
AS EXISTING**
(SCALE 1:50@A1)

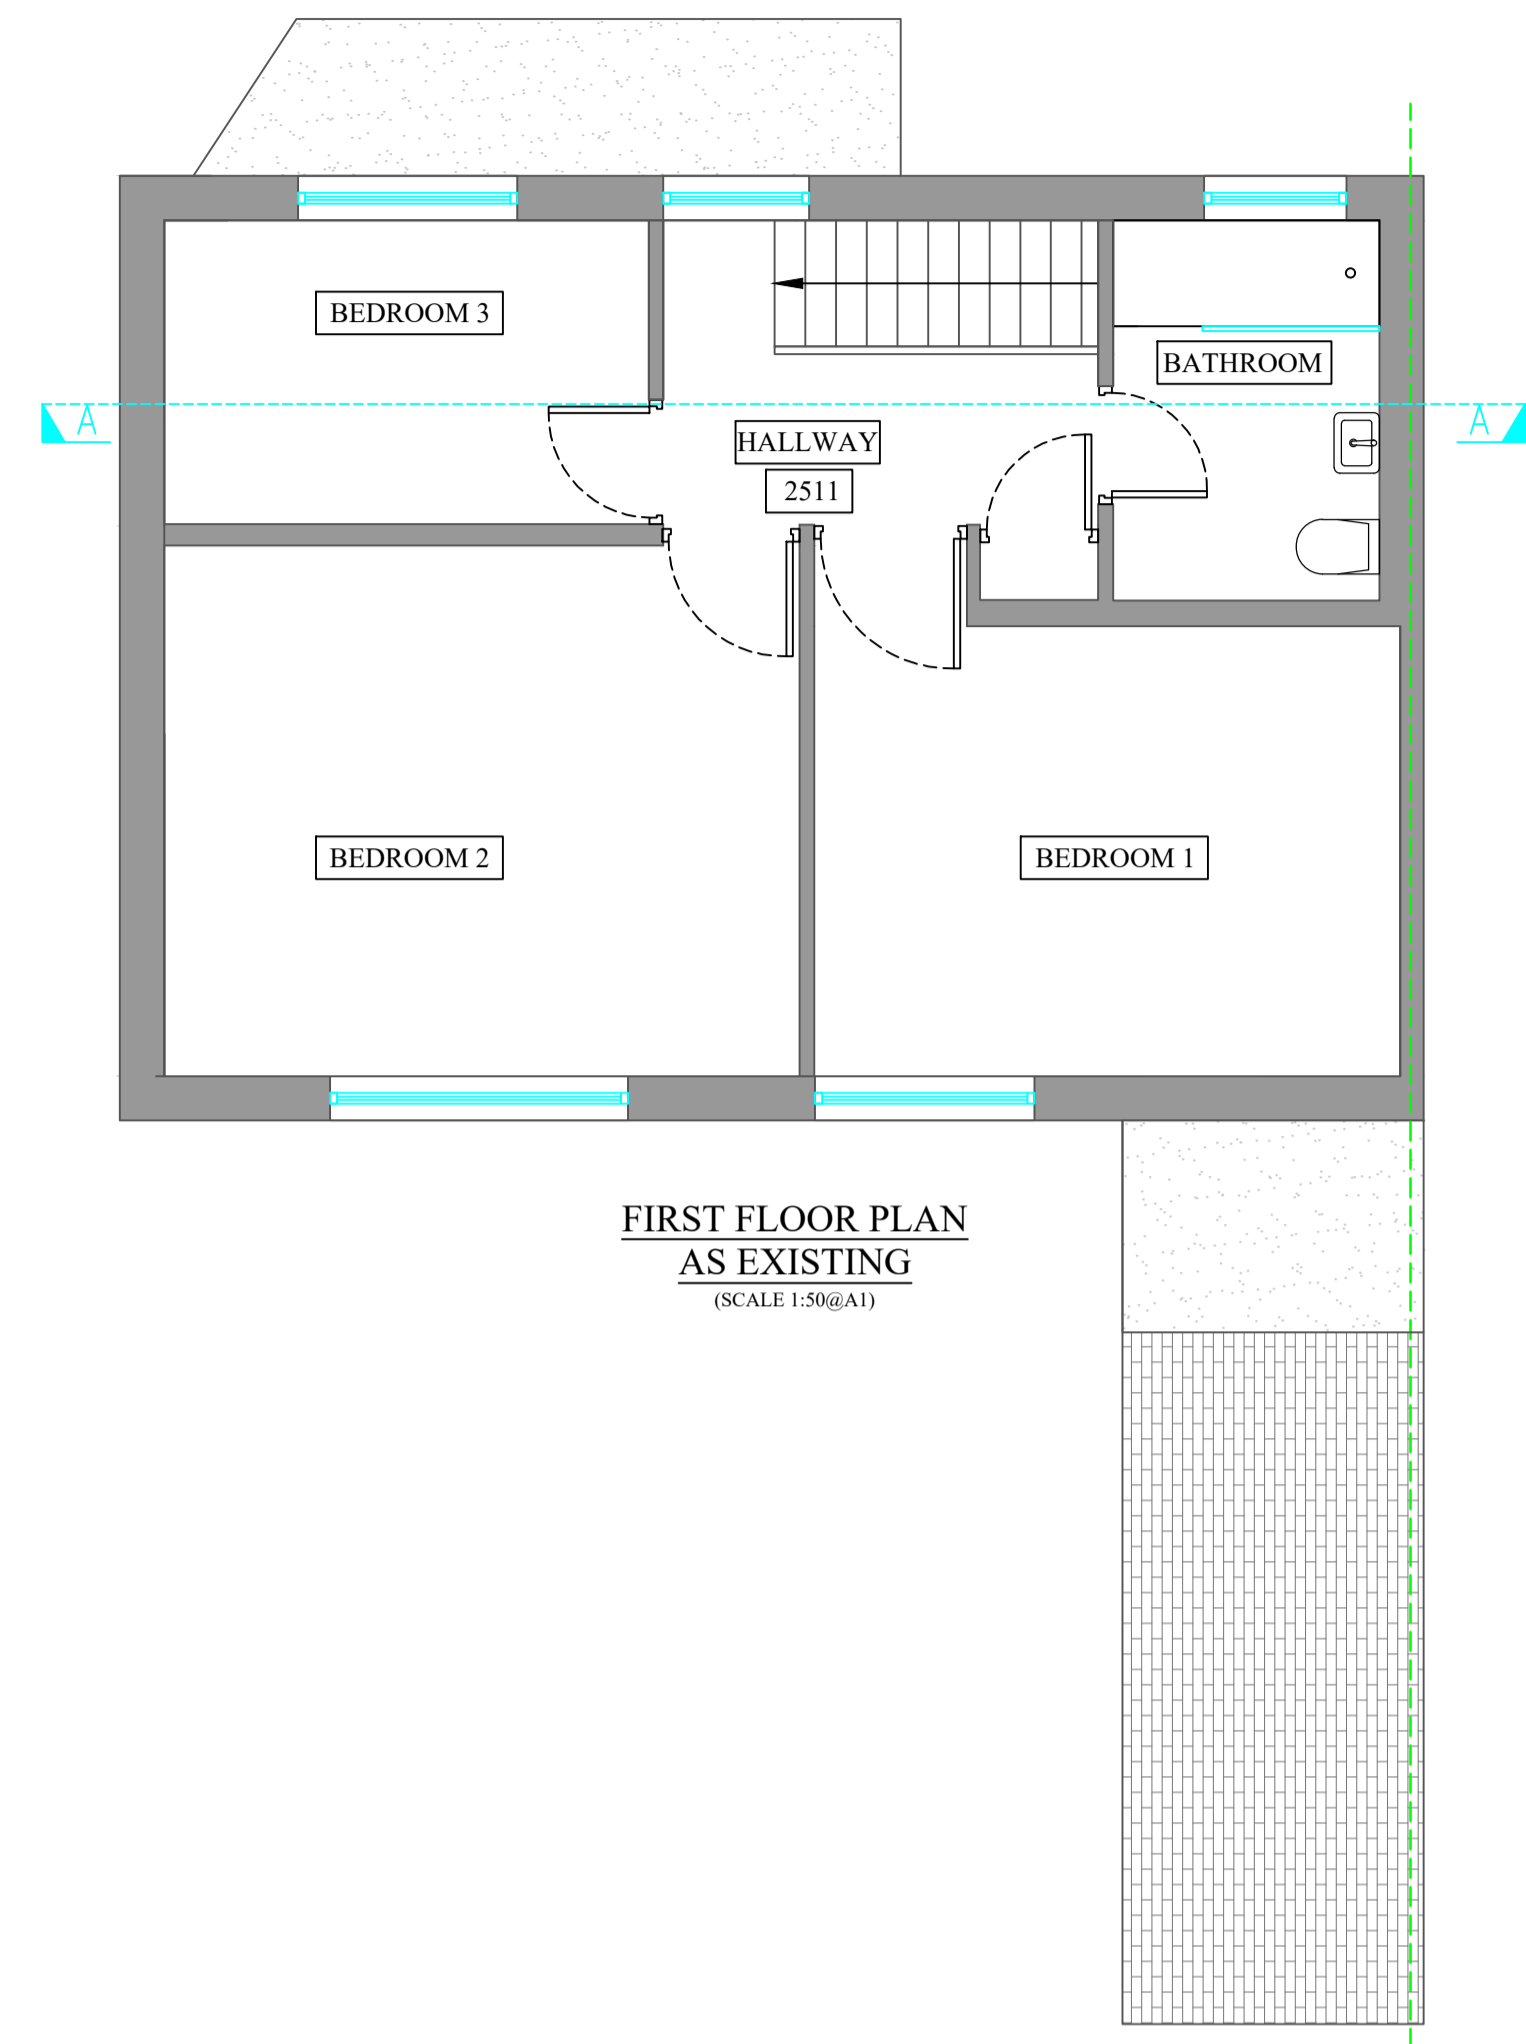


**FIRST FLOOR PLAN
AS EXISTING**
(SCALE 1:50@A1)

WALL KEY:

- EXISTING BRICK WALLS
- NEW MASONRY
- NEW PARTITION WALL
- INSULATION

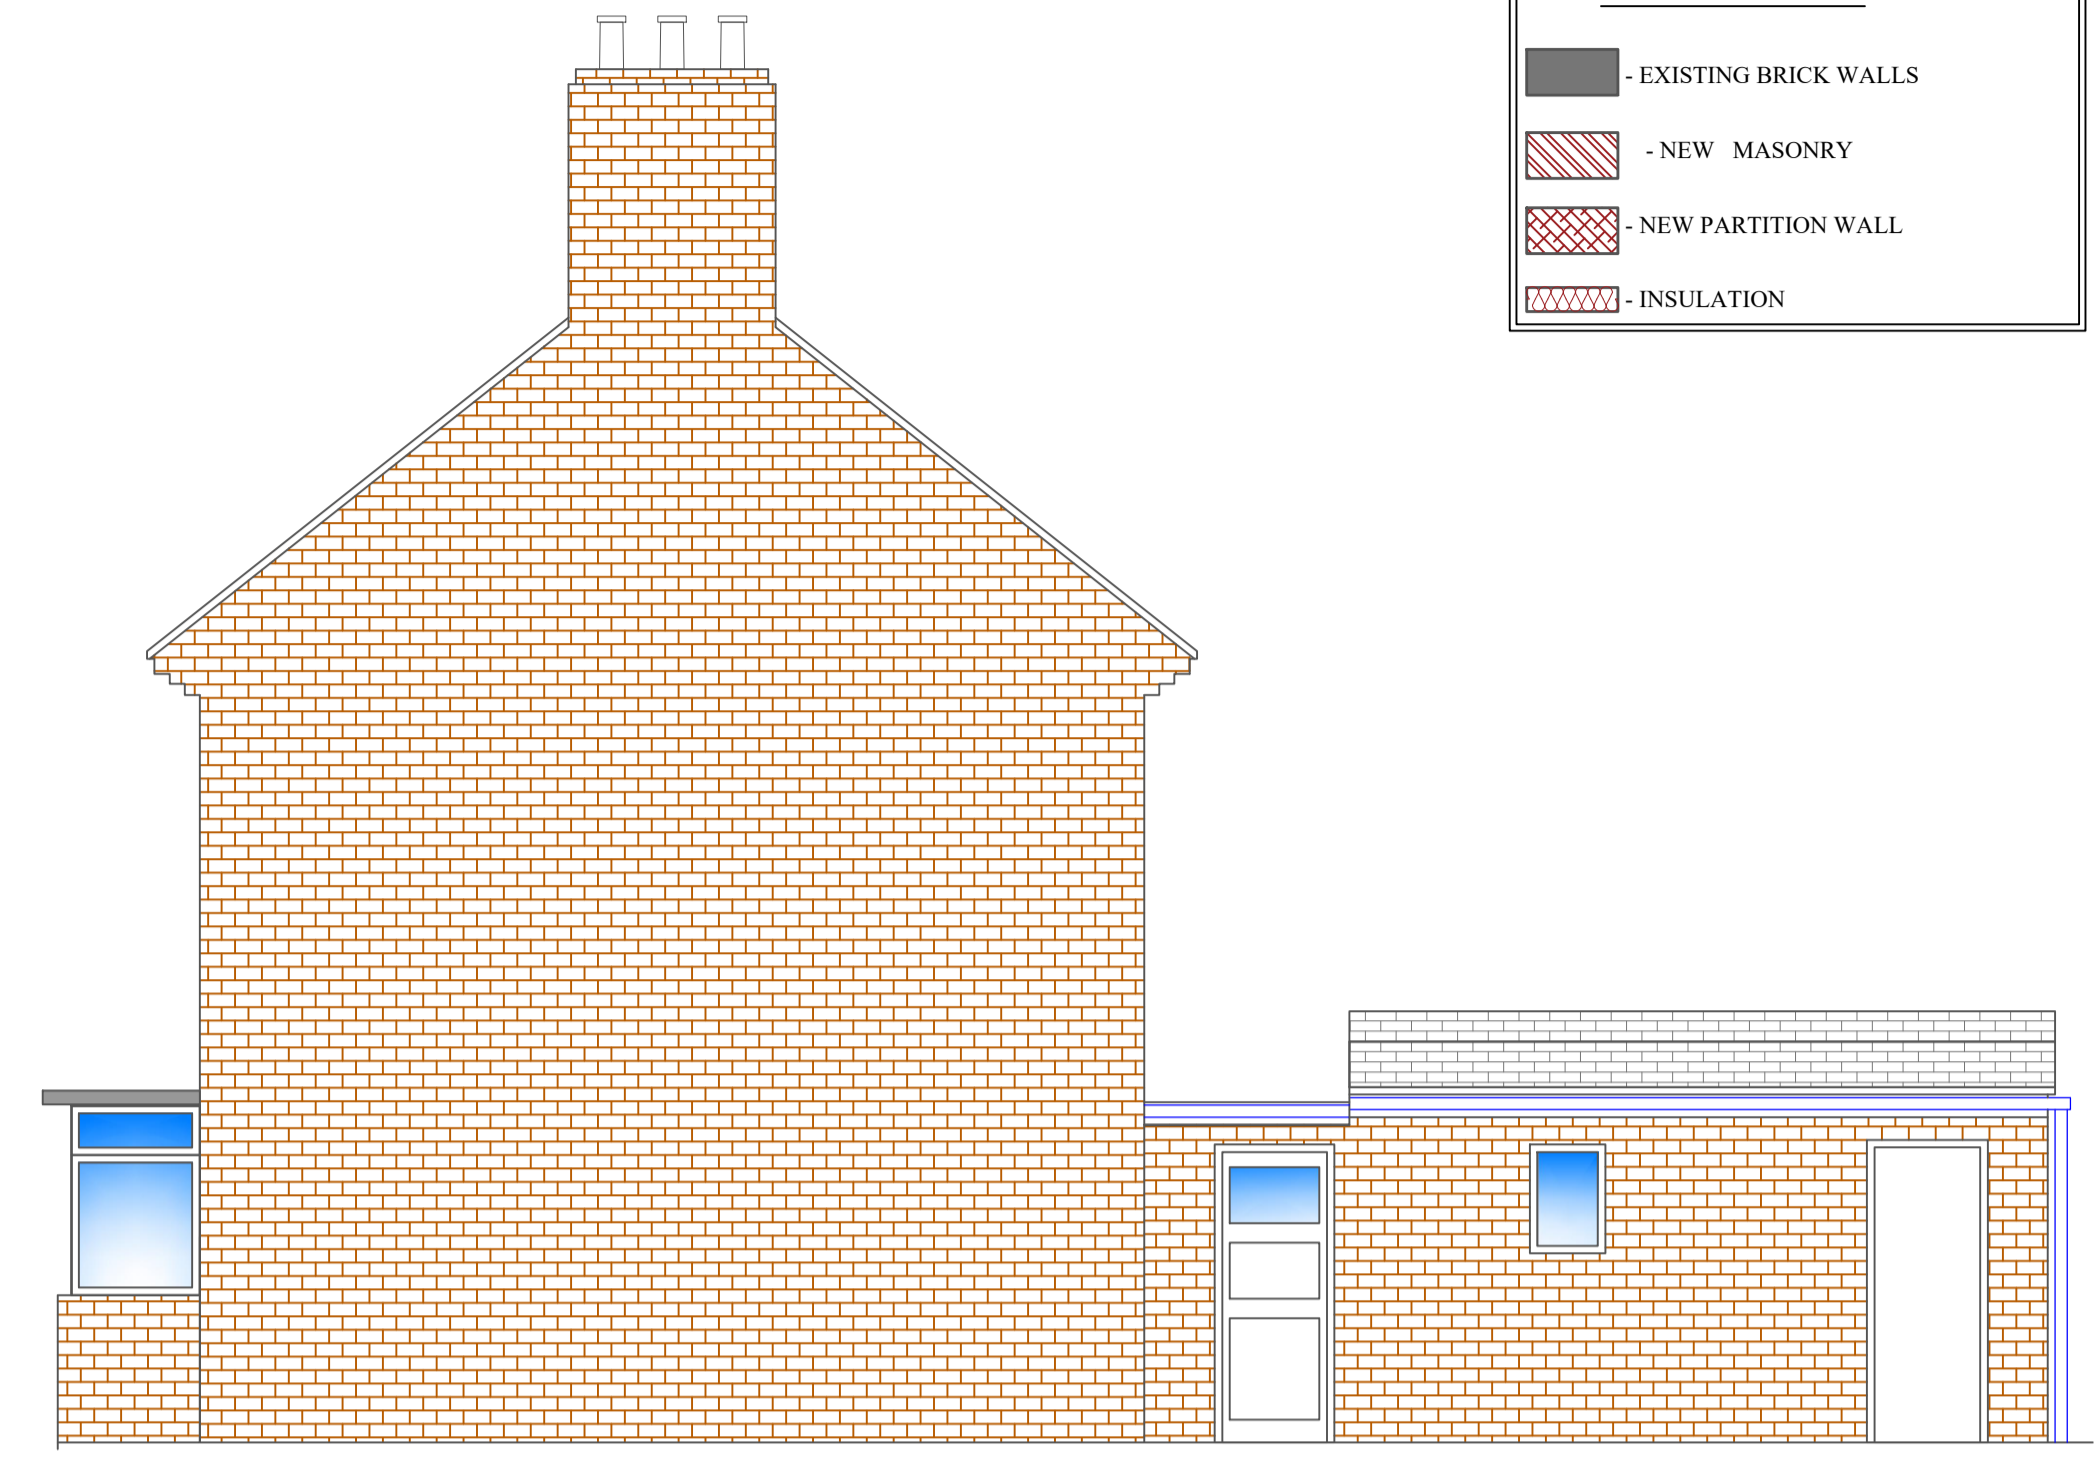

SIDE ELEVATION AS EXISTING
(SCALE 1:50@A1)

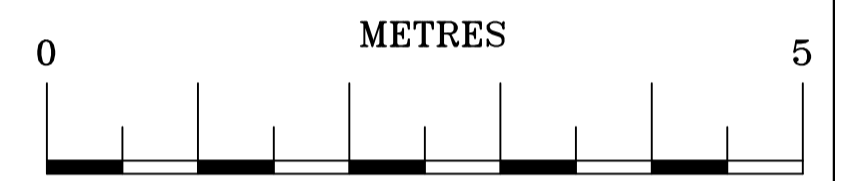

THIS DRAWING IS THE PROPERTY OF CADESIGN AND MUST NOT BE COPIED OR REPRODUCED EXCEPT WITH THEIR EXPRESS PERMISSION, NOR MAY THE DESIGN OR ANY INFORMATION SHOWN THEREON BE DISCLOSED TO ANY THIRD PARTY. WE WILL NOT BE RESPONSIBLE FOR OTHER CONTRACTUAL DIMENSIONS.

© THIS DRAWING IS COPYRIGHT

REV:	AMENDMENT:	BY:	DATE:
------	------------	-----	-------

PROJECT:

TITLE:
GROUND, FIRST FLOOR PLANS, FRONT, REAR AND SIDE ELEVATIONS AS EXISTING

SITE ADDRESS:
18 ORCHARD RD, RM156HB


JOB No. 20101 CLIENT: DARIUS TVERIJONAS

SCALE: 1:50 @ A1 DWG SHEET: A01


DWG No. A01 REV: -

DRAWN BY: AR DATE: 01/03/2021


APPROVED BY: *** DATE: ***/**/****

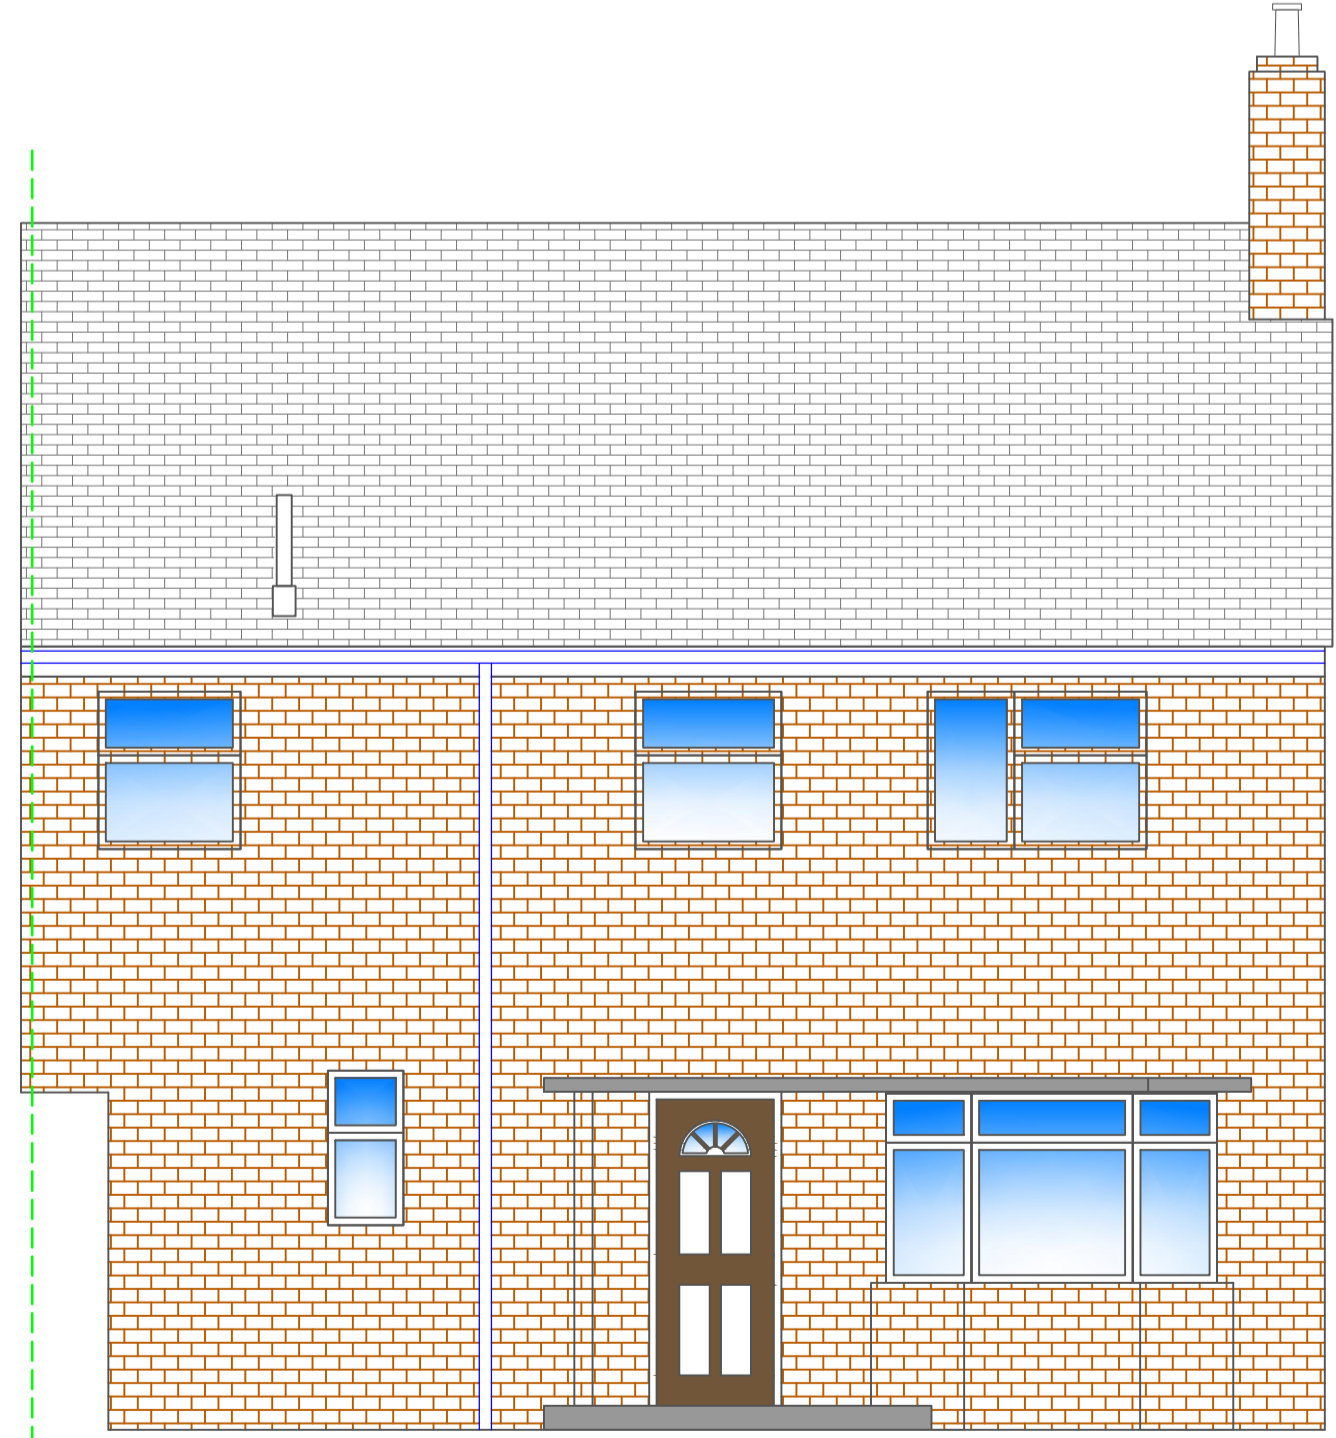

FRONT ELEVATION AS EXISTING
(SCALE 1:50@A1)

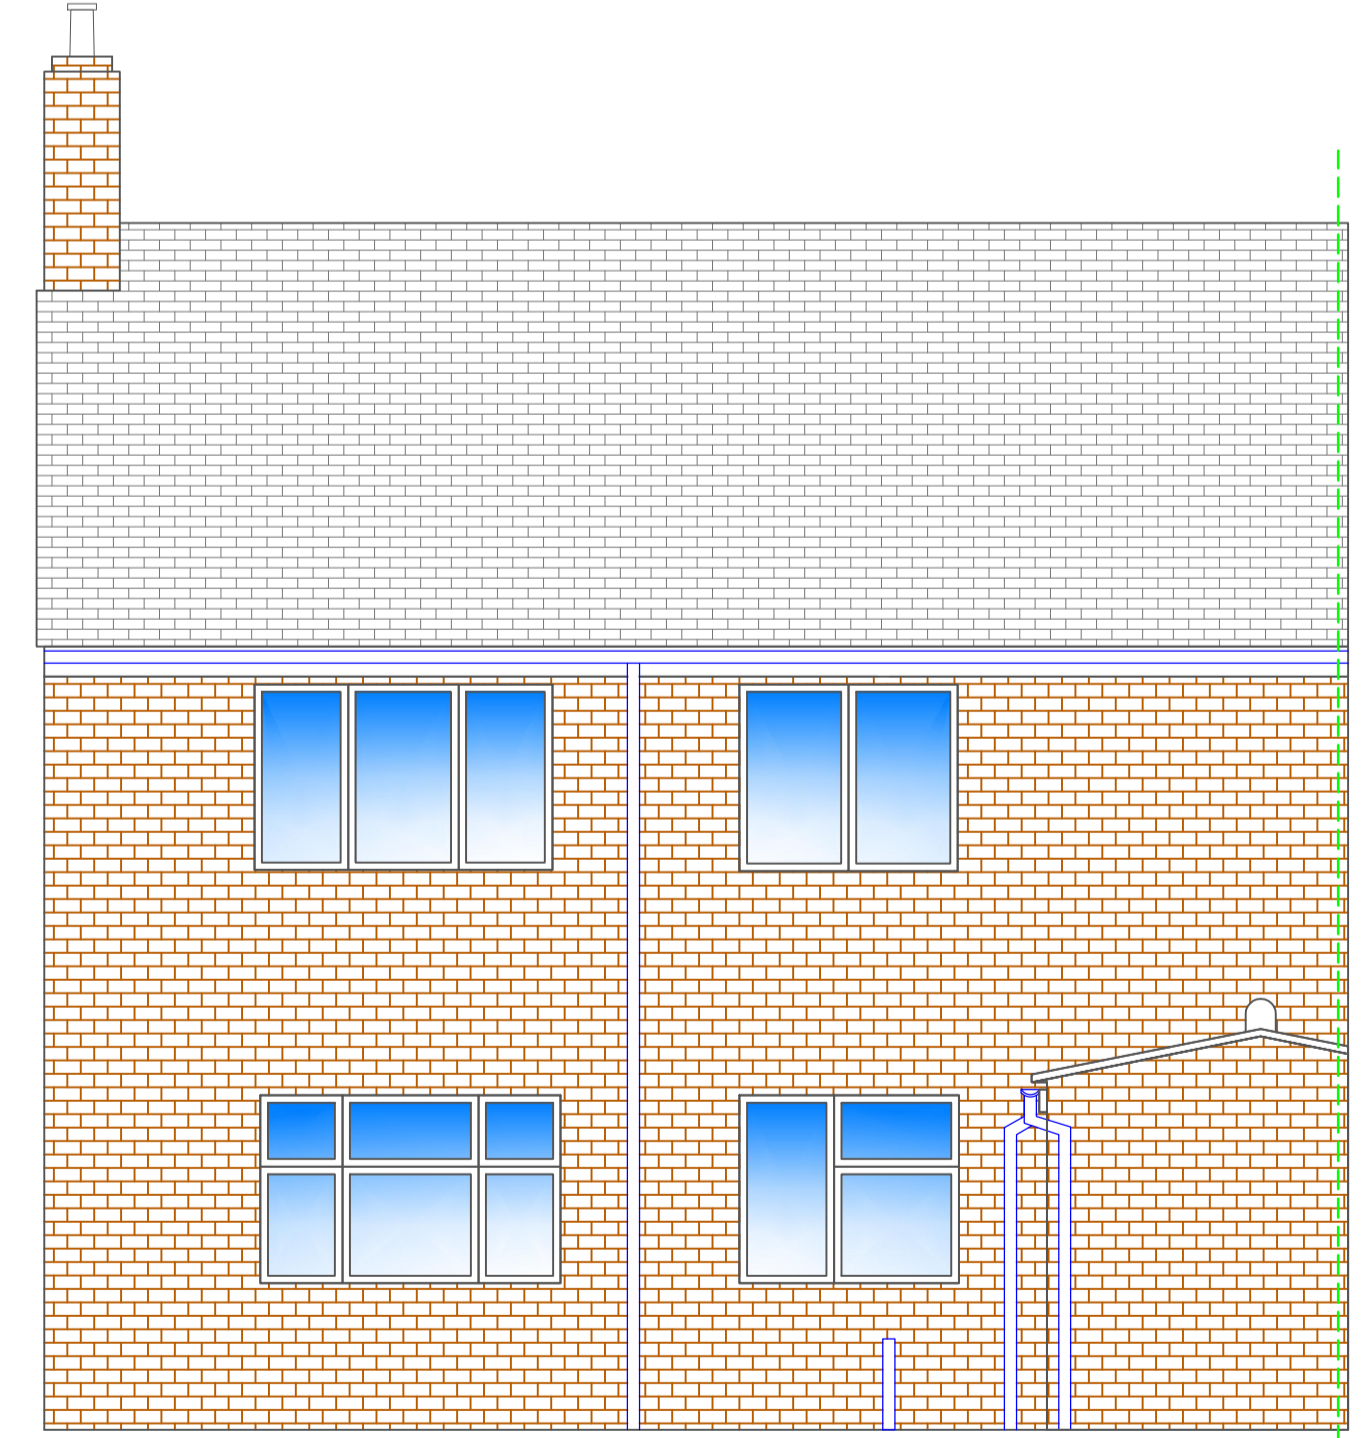

REAR ELEVATION AS EXISTING
(SCALE 1:50@A1)

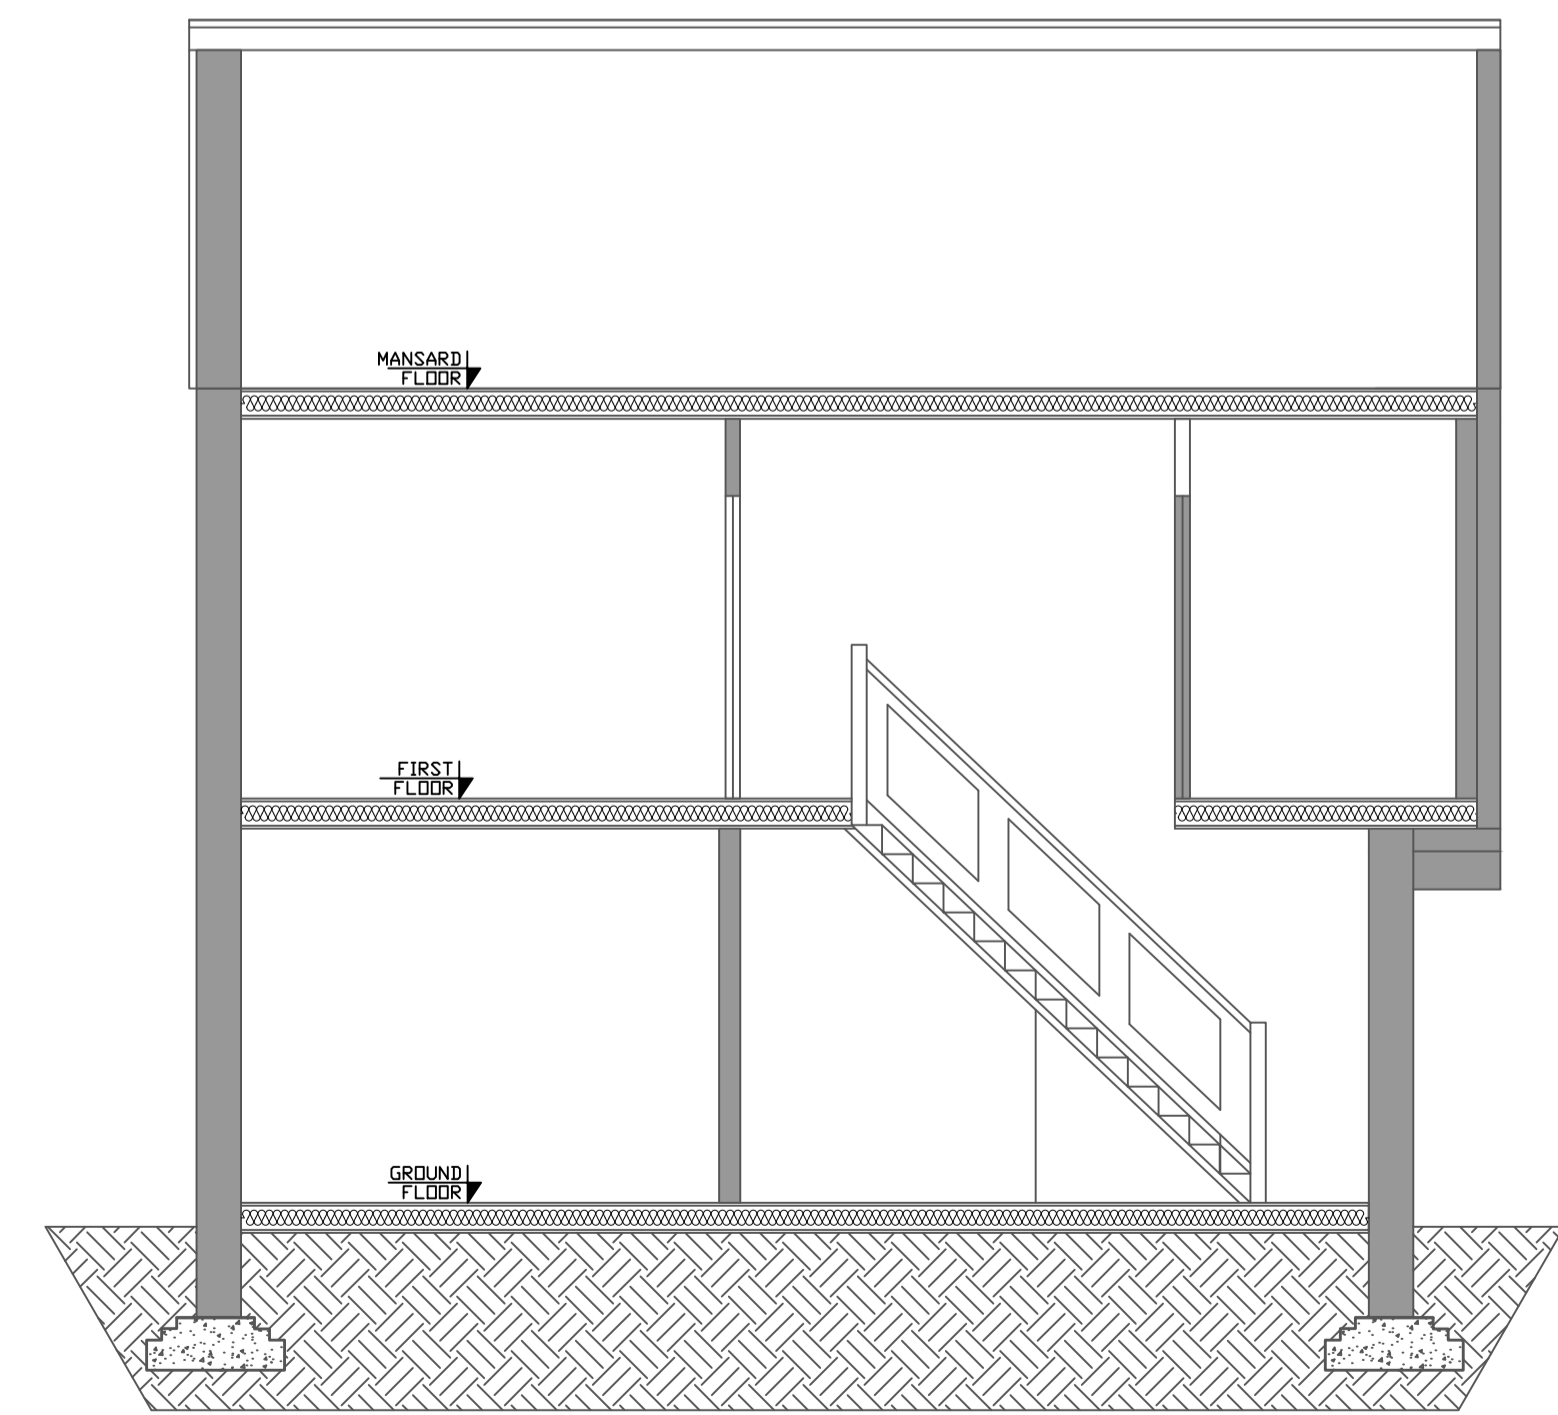

SECTION VIEW A-A AS EXISTING
(SCALE 1:100@A1)

ARCHITECTURE,
PLANNING &
ENGINEERING
EMAIL: AR.DESIGNCONSTRUCTION@GMAIL.COM
Tel: 074 2955-9396

