

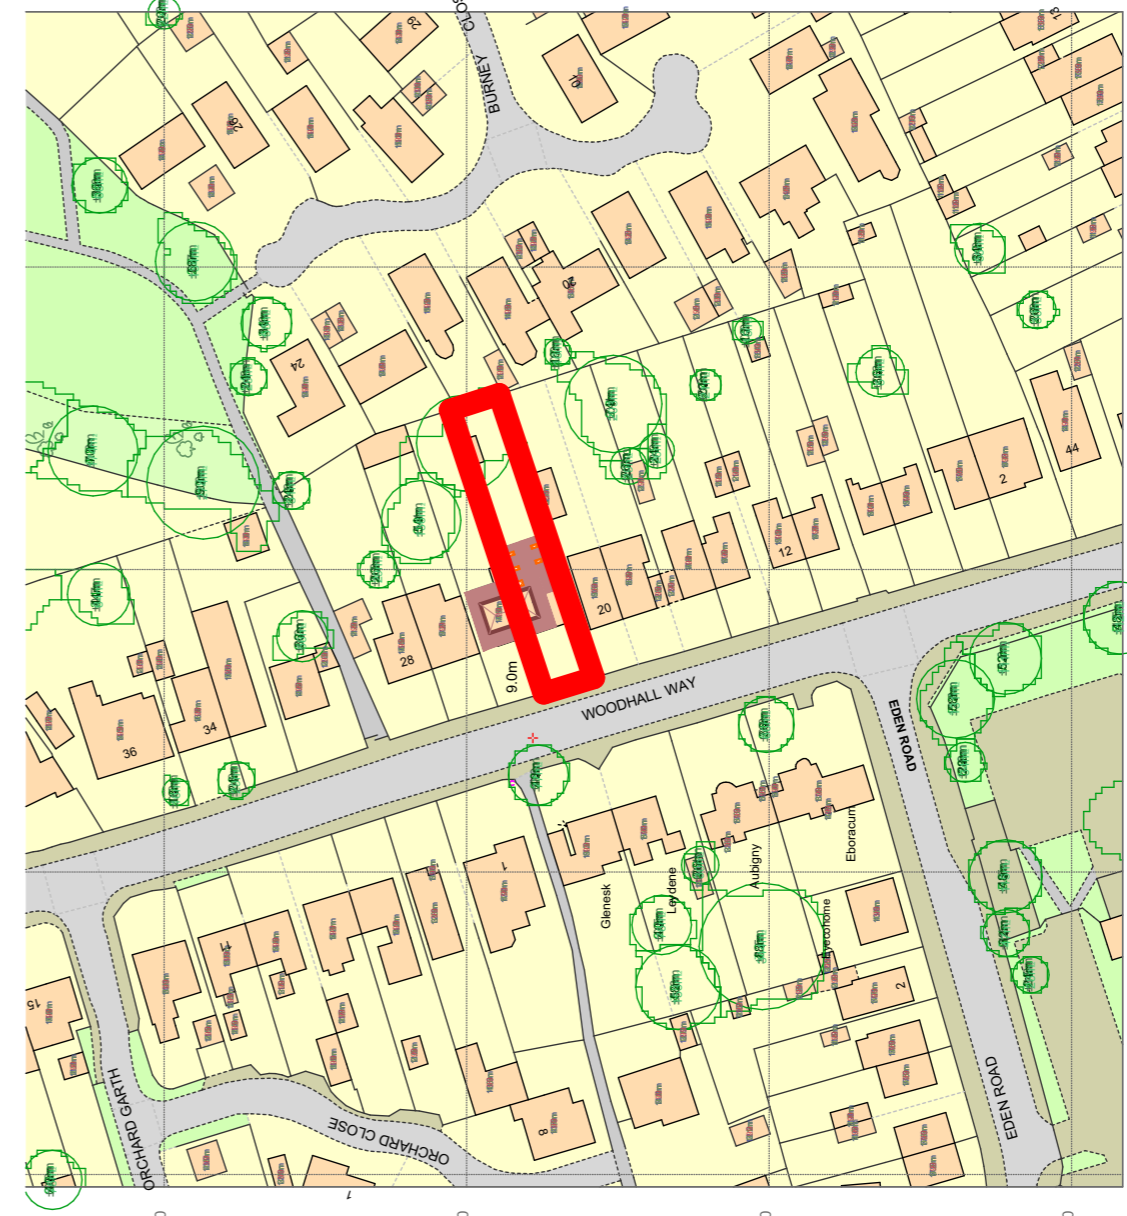
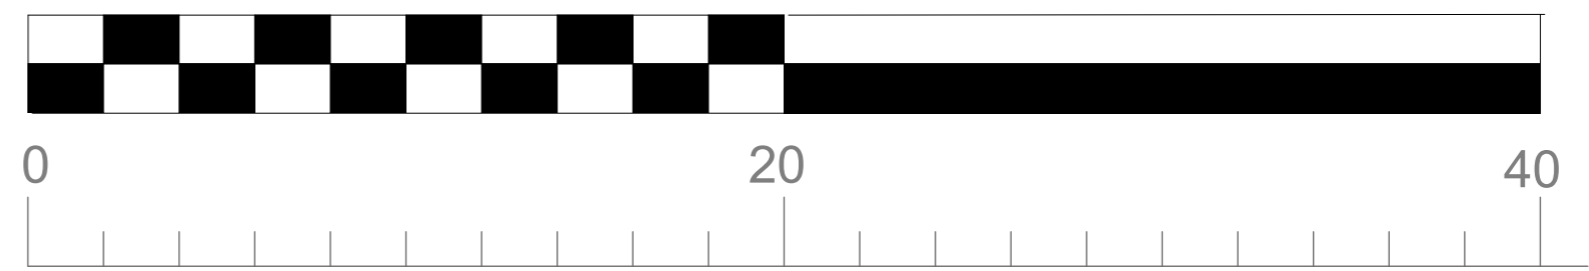


Site Plan 1:200

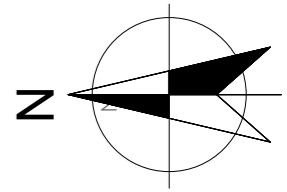

Location Plan 1:1250

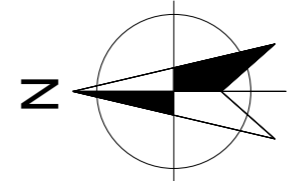

Scale Bar :



Scale Bar :

RevID	Change Name	Date

**eznat**

DRAWING NO.177.01.01 A Revised

LAYOUT TITLE. Location and Site Plan

DRAWN/CHECKED BY Fatima Mohattane/Joe Bvumburai

PROJECT NAME. 22 Woodhall

Date 10/03/2021

Scale:1:200, 1:1250 @ A3