


Proposed Plan Floor

Proposed Floor Plan

1:100

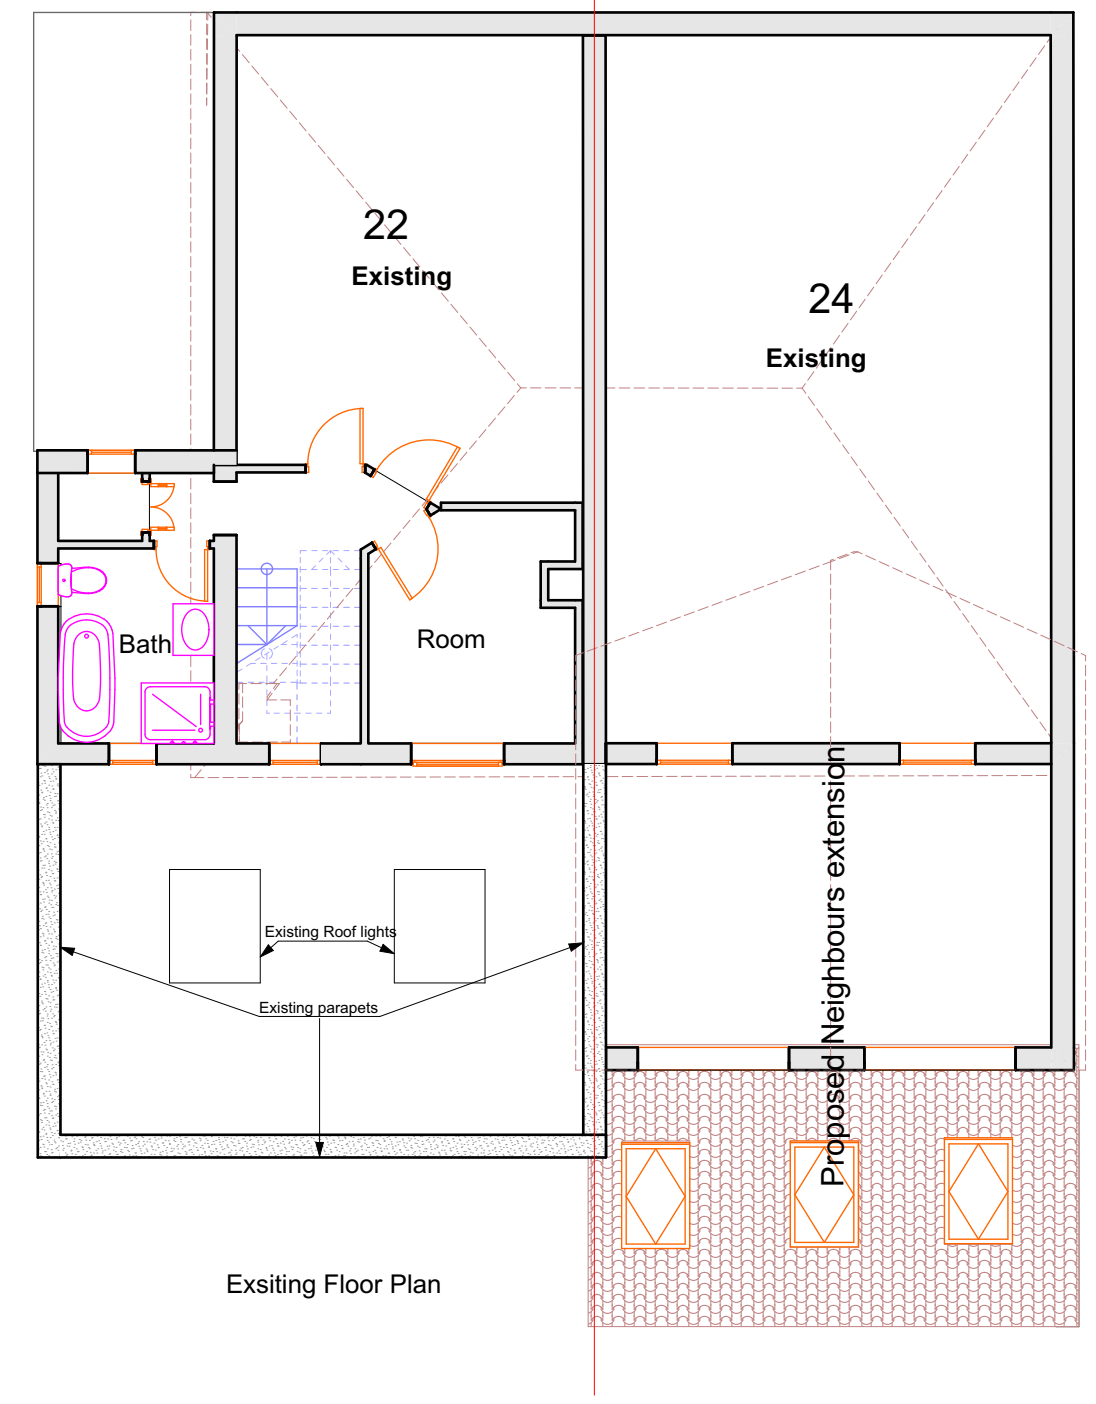

Existing Floor Plan

Existing Floor Plan

1:100



DRAWING NO. 177.01.02 A
 LAYOUT TITLE. Existing and Proposed Floor Plan

RevID	Change Name	Date