


Proposed Rear Elevation (1)

1:100

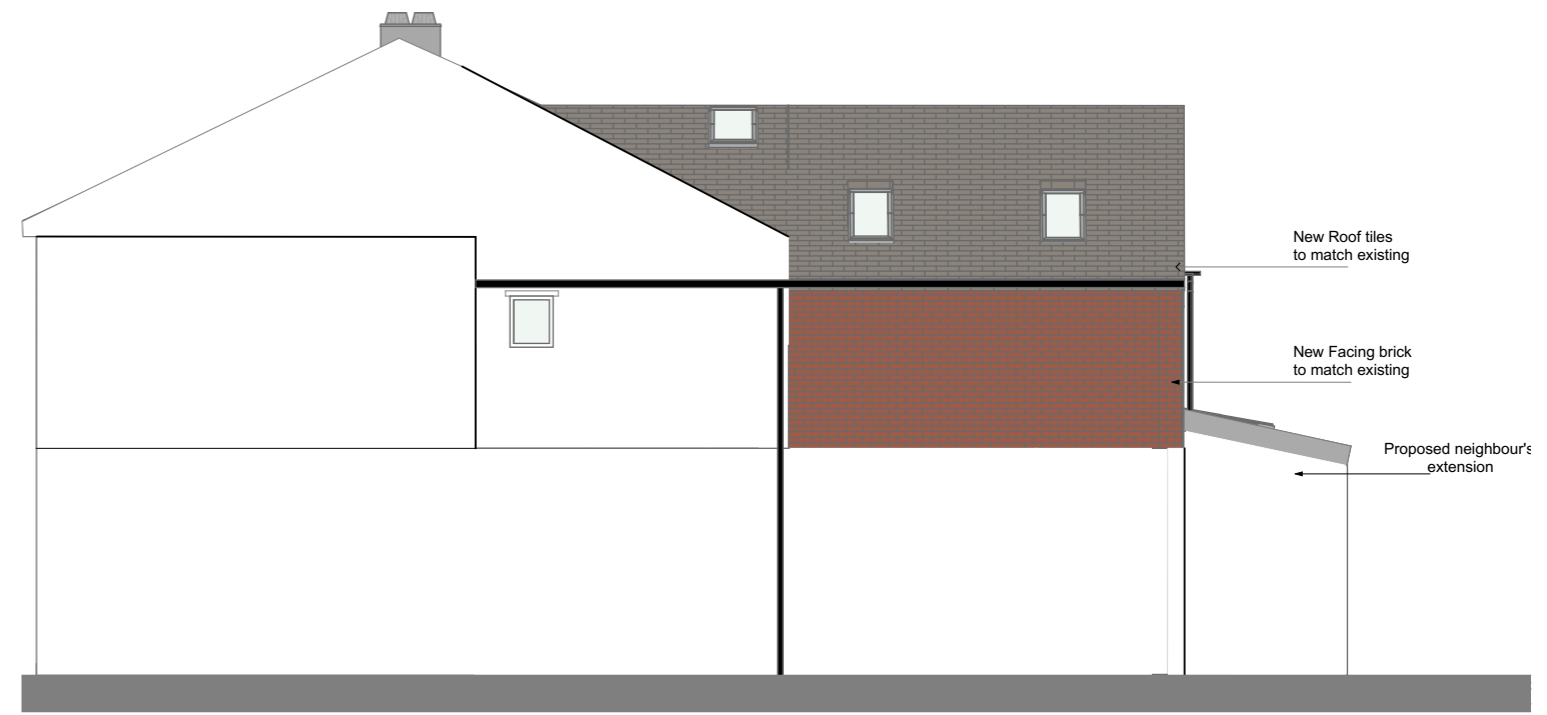

Proposed Side Elevation (1)

1:100

RevID	Change Name	Date



eznat

DRAWING NO. 177.02.01 A Revised

LAYOUT TITLE. Proposed Rear and Side Elevation

DRAWN/CHECKED BY Fatima Mohattane/Joe Bvumburai

PROJECT NAME. 22 Woodhall

Date 11/03/2021

Scale:1:100 @ A3