



**EXISTING ROOF PLAN**

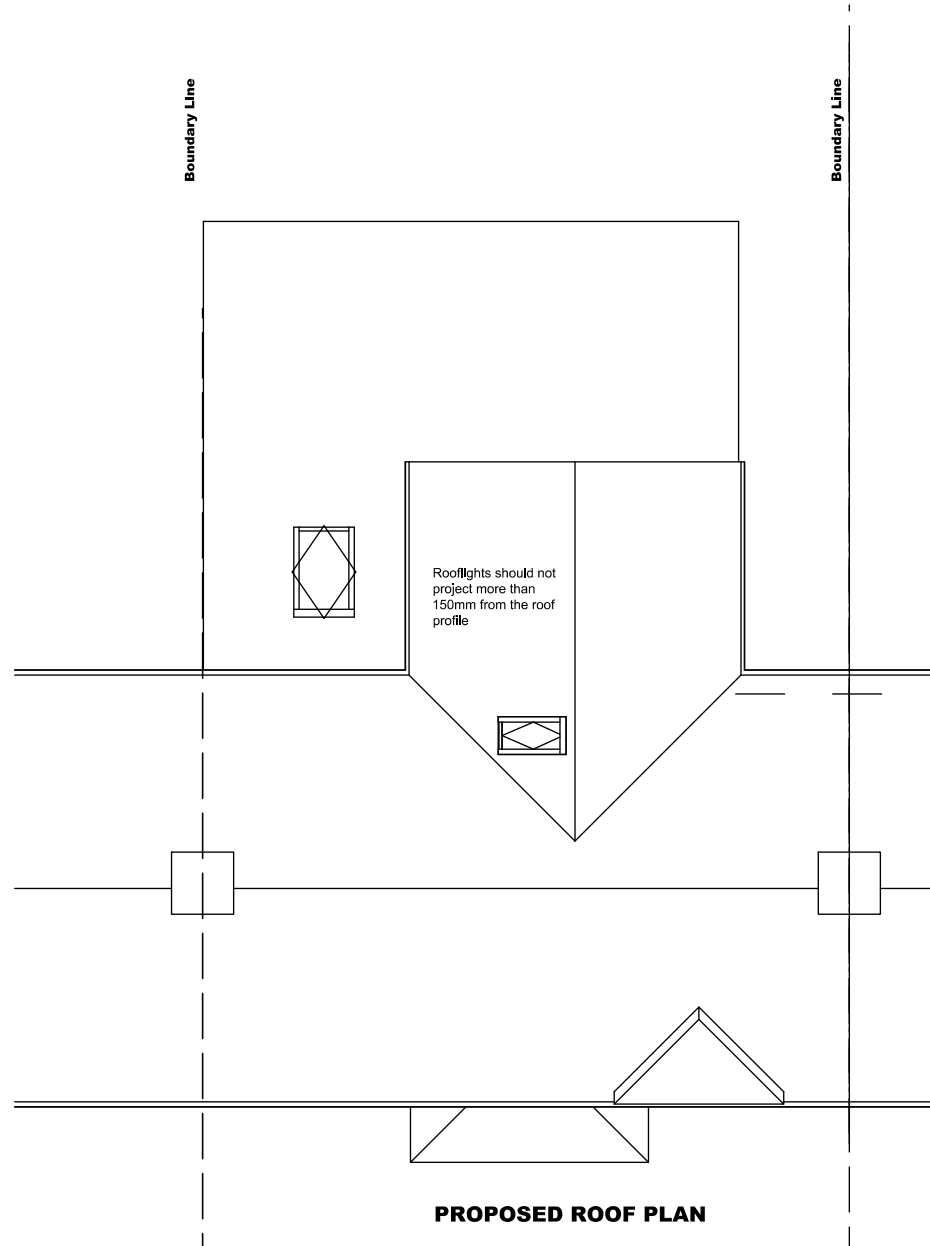

**PROPOSED ROOF PLAN**

 

SITE ADDRESS	14 HOLMAN ROAD EPSOM KT19 9PQ	
TITLE	PROPOSED & EXISTING ROOF PLAN	
DRG. NO 14HR/03	SCALE 1:100	DATE APRIL 2021