




EXISTING NORTH ELEVATION

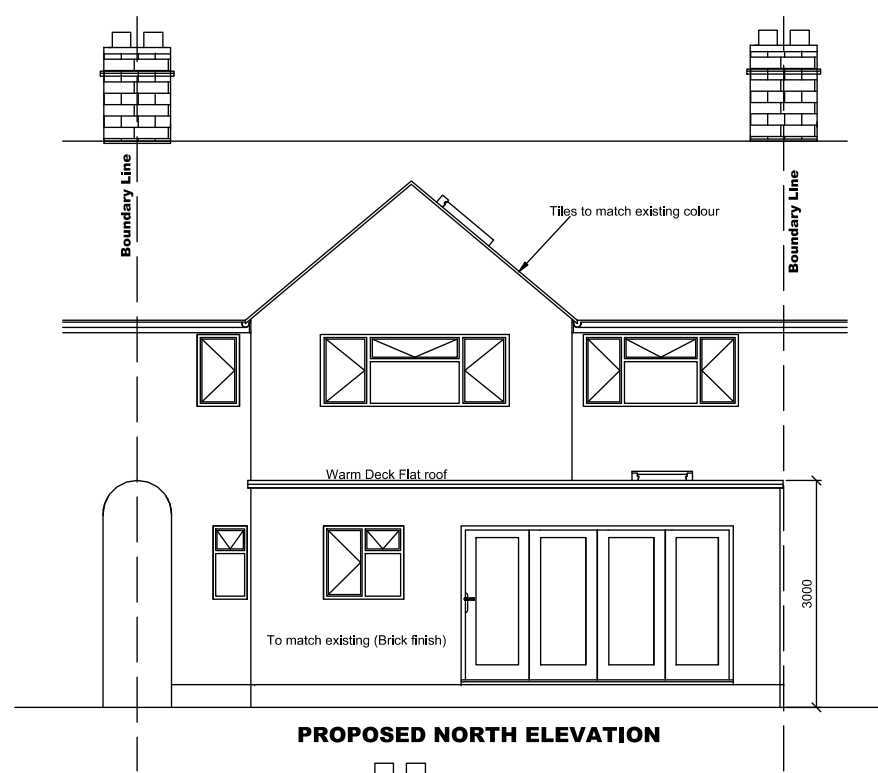


PROPOSED NORTH ELEVATION

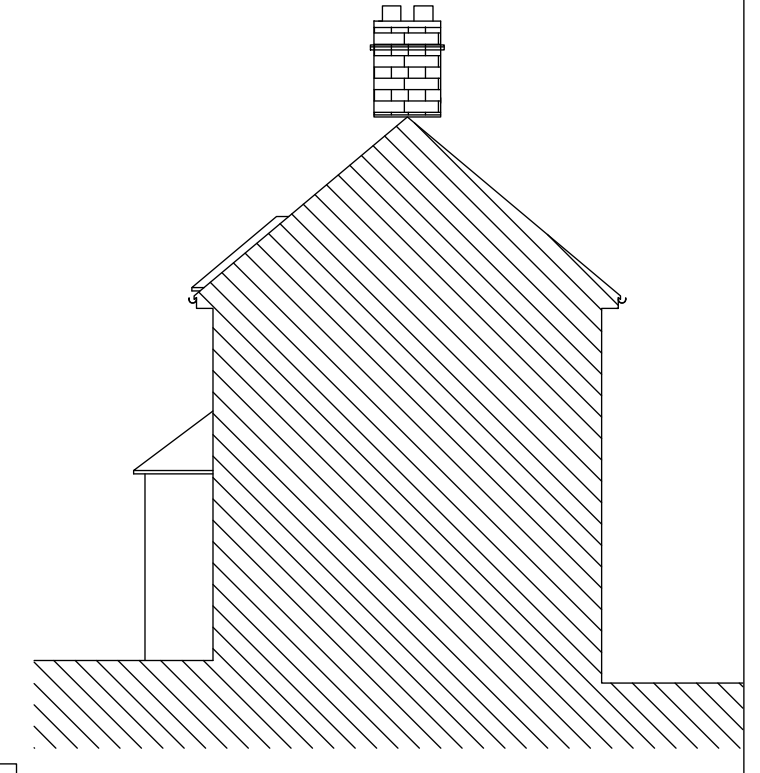


EXISTING WEST ELEVATION

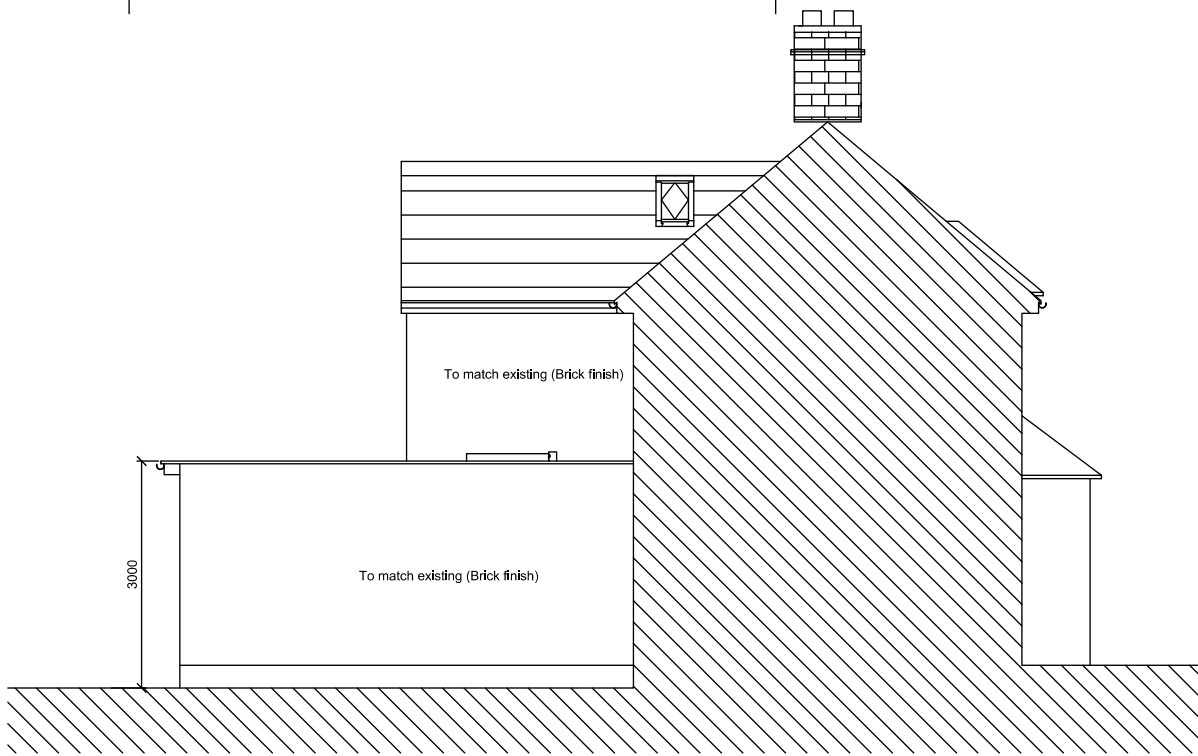


PROPOSED EAST ELEVATION

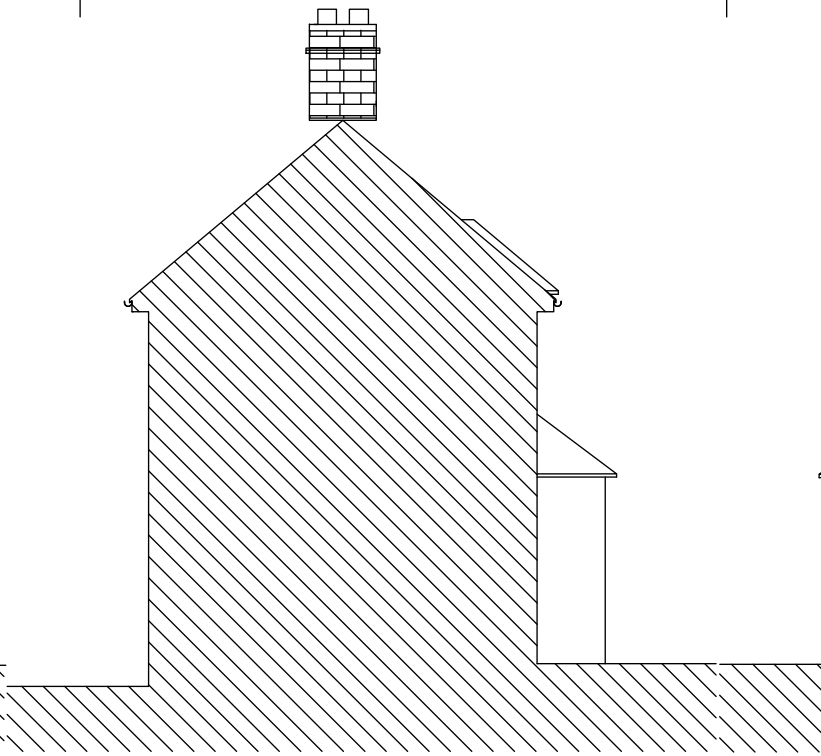


EXISTING EAST ELEVATION

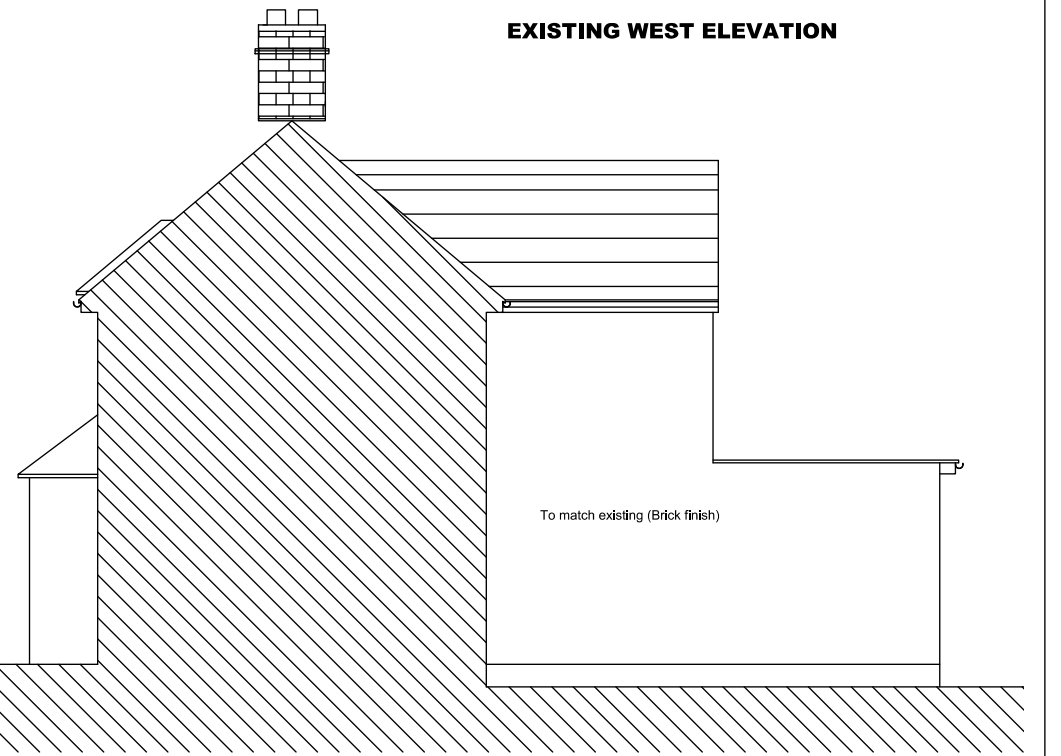

PROPOSED WEST ELEVATION

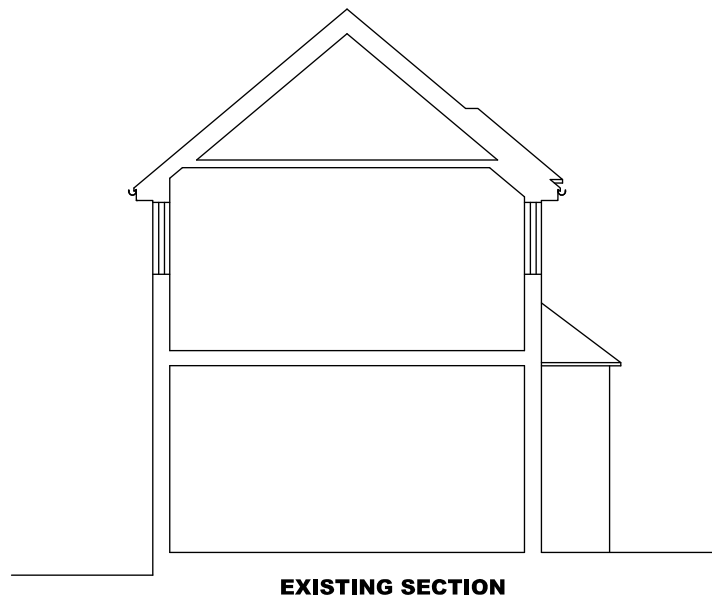

EXISTING SECTION

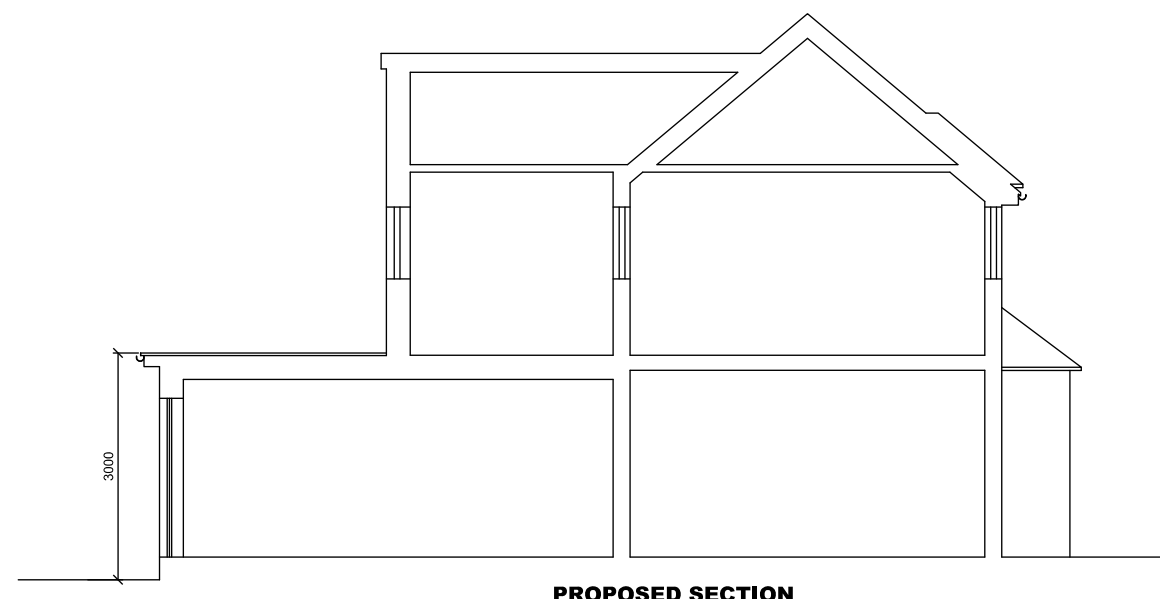

PROPOSED SECTION



SITE ADDRESS	14 HOLMAN ROAD EPSOM SURREY KT19 9PQ	
TITLE	PROPOSED AND EXISTING GROUND & FIRST FLOOR ELEVATIONS & SECTION	
DRG. NO 14HR/02	SCALE 1:100	DATE APRIL 2021