


EXISTING 1:50



Copyright (c)
V i r t u e A r c h i t e c t u r e
This drawing which is the property of Virtue Architecture
is the subject of Intellectual Property Rights including
copyright and design right and shall not be reproduced,
copied, loaned or submitted to any other party without the


This drawing is not to be scaled. Only figured dimensions
to be taken. Any discrepancies to be reported to the Studio 136
Architects prior to setting out or ordering of any materials

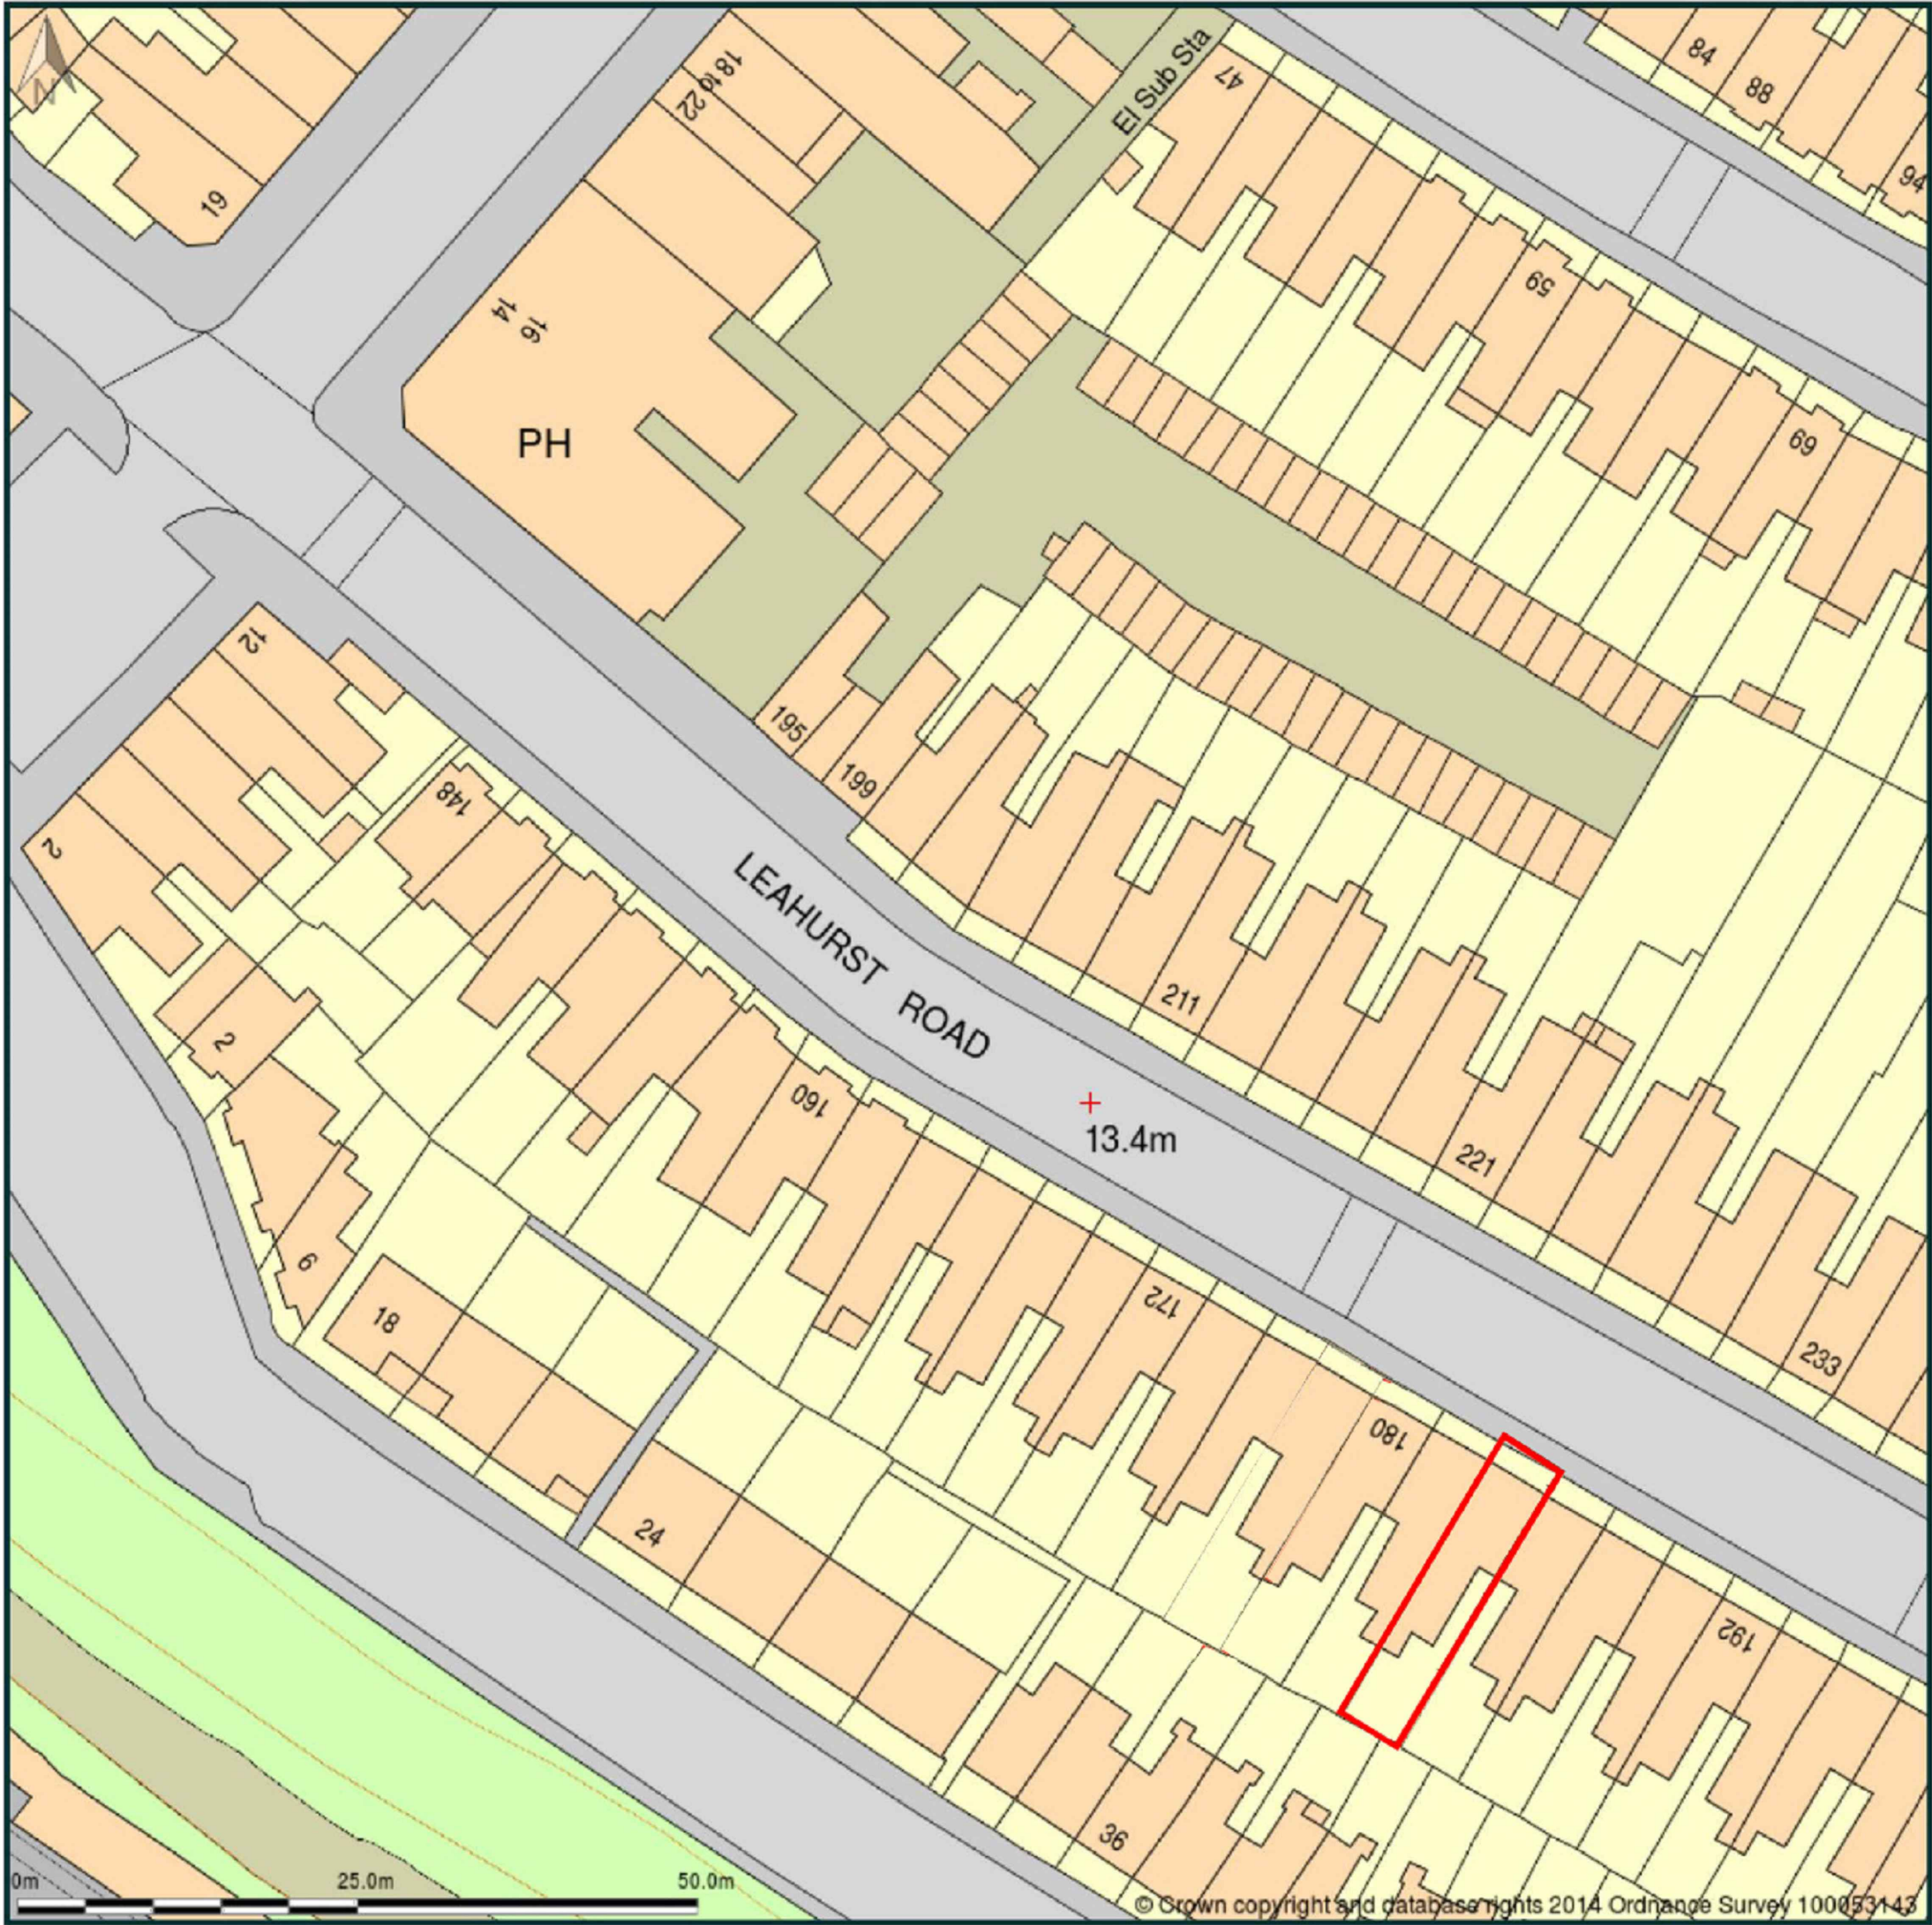

LOCATION PLAN



EXISTING SITE PLAN

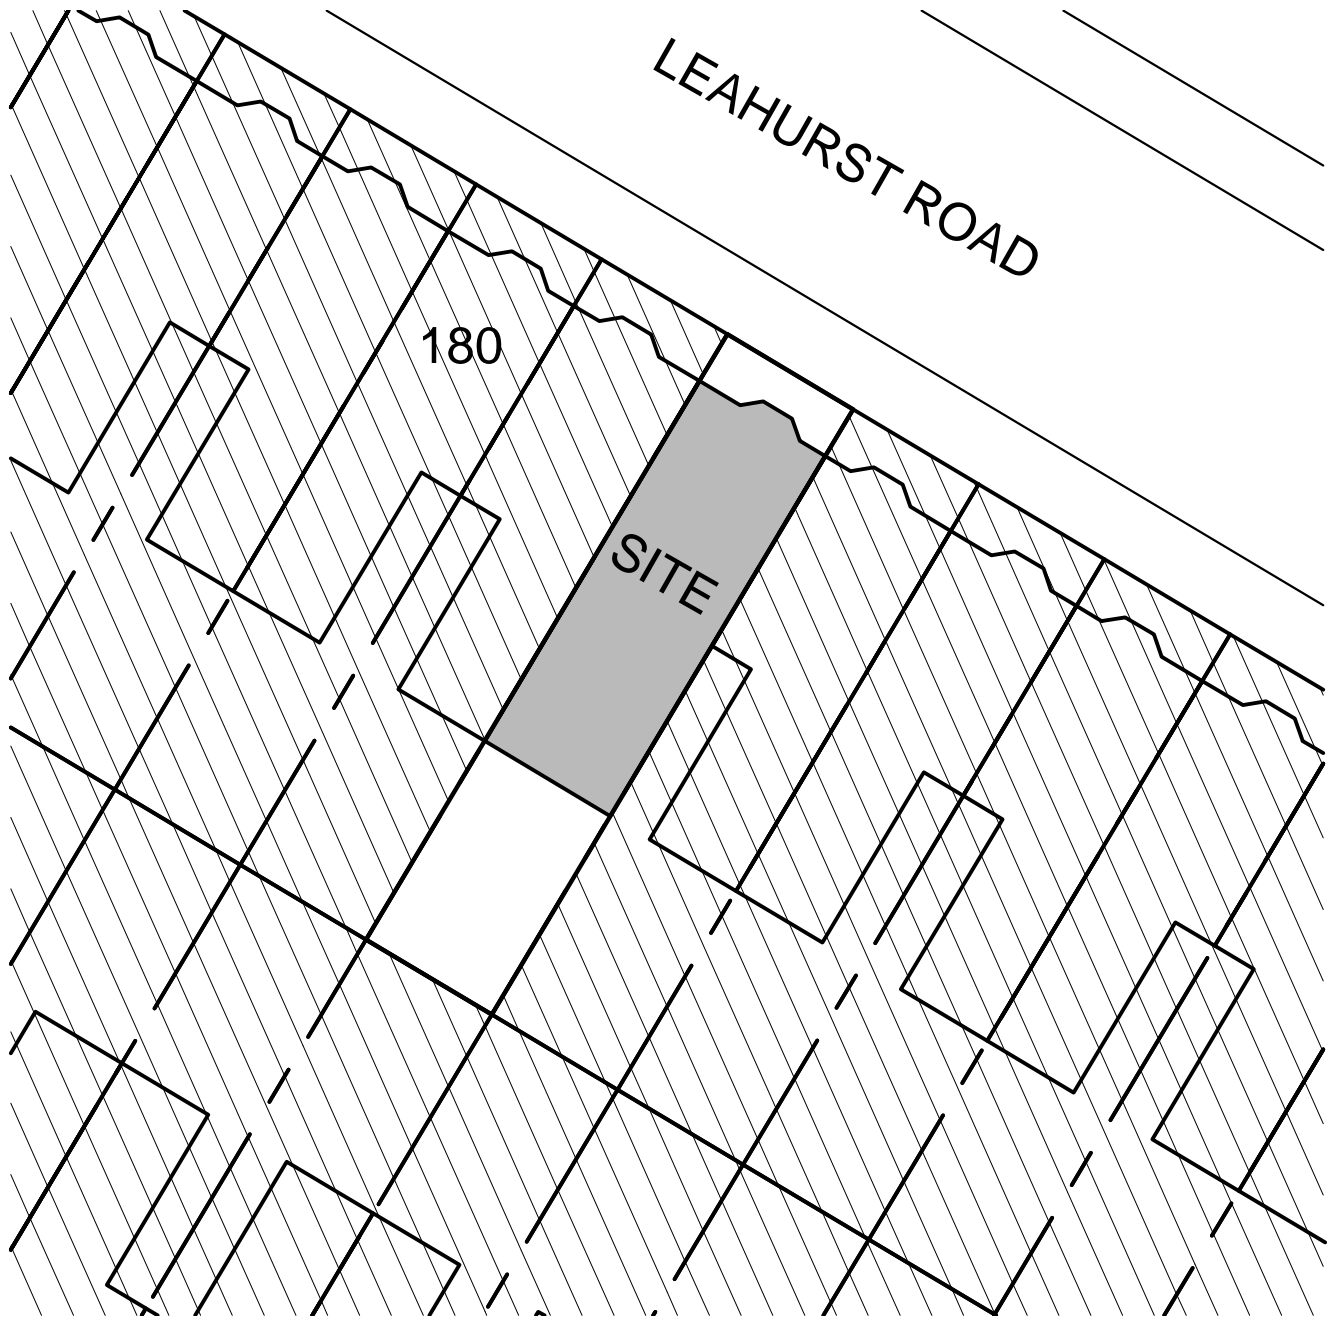

PROPOSED SITE PLAN



Project
Side Return Extension at
184 Leachurst Road, London SE13 5NL

Client
184 Leachurst Road

Drawing Title
Location Plan & Site Plans

Scale 1:100/1:50@ A1	Drawn KMM	Checked -	Authorized -
	04/07/2021	-	-

Drawing Number	Rev -
----------------	----------