





STREET ELEVATION

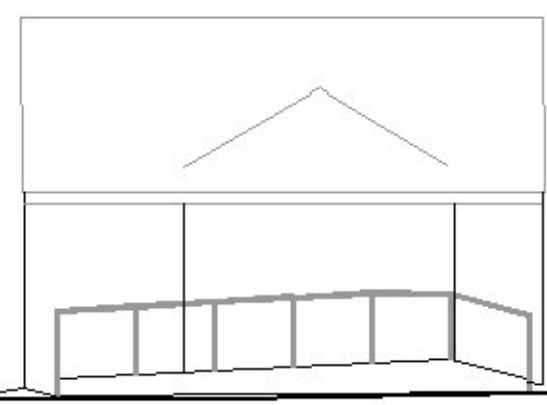

BUILDING B EAST ELEVATION

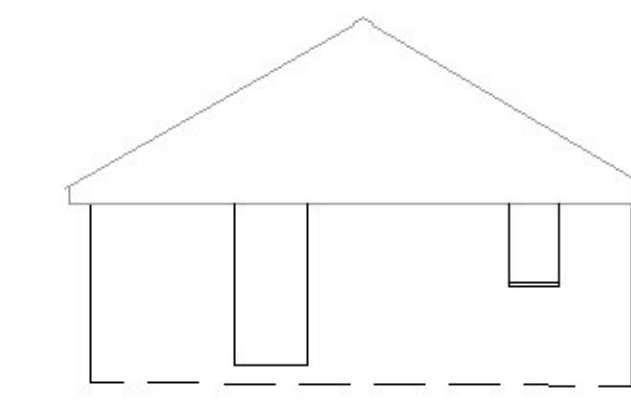

BUILDING A WEST ELEVATION

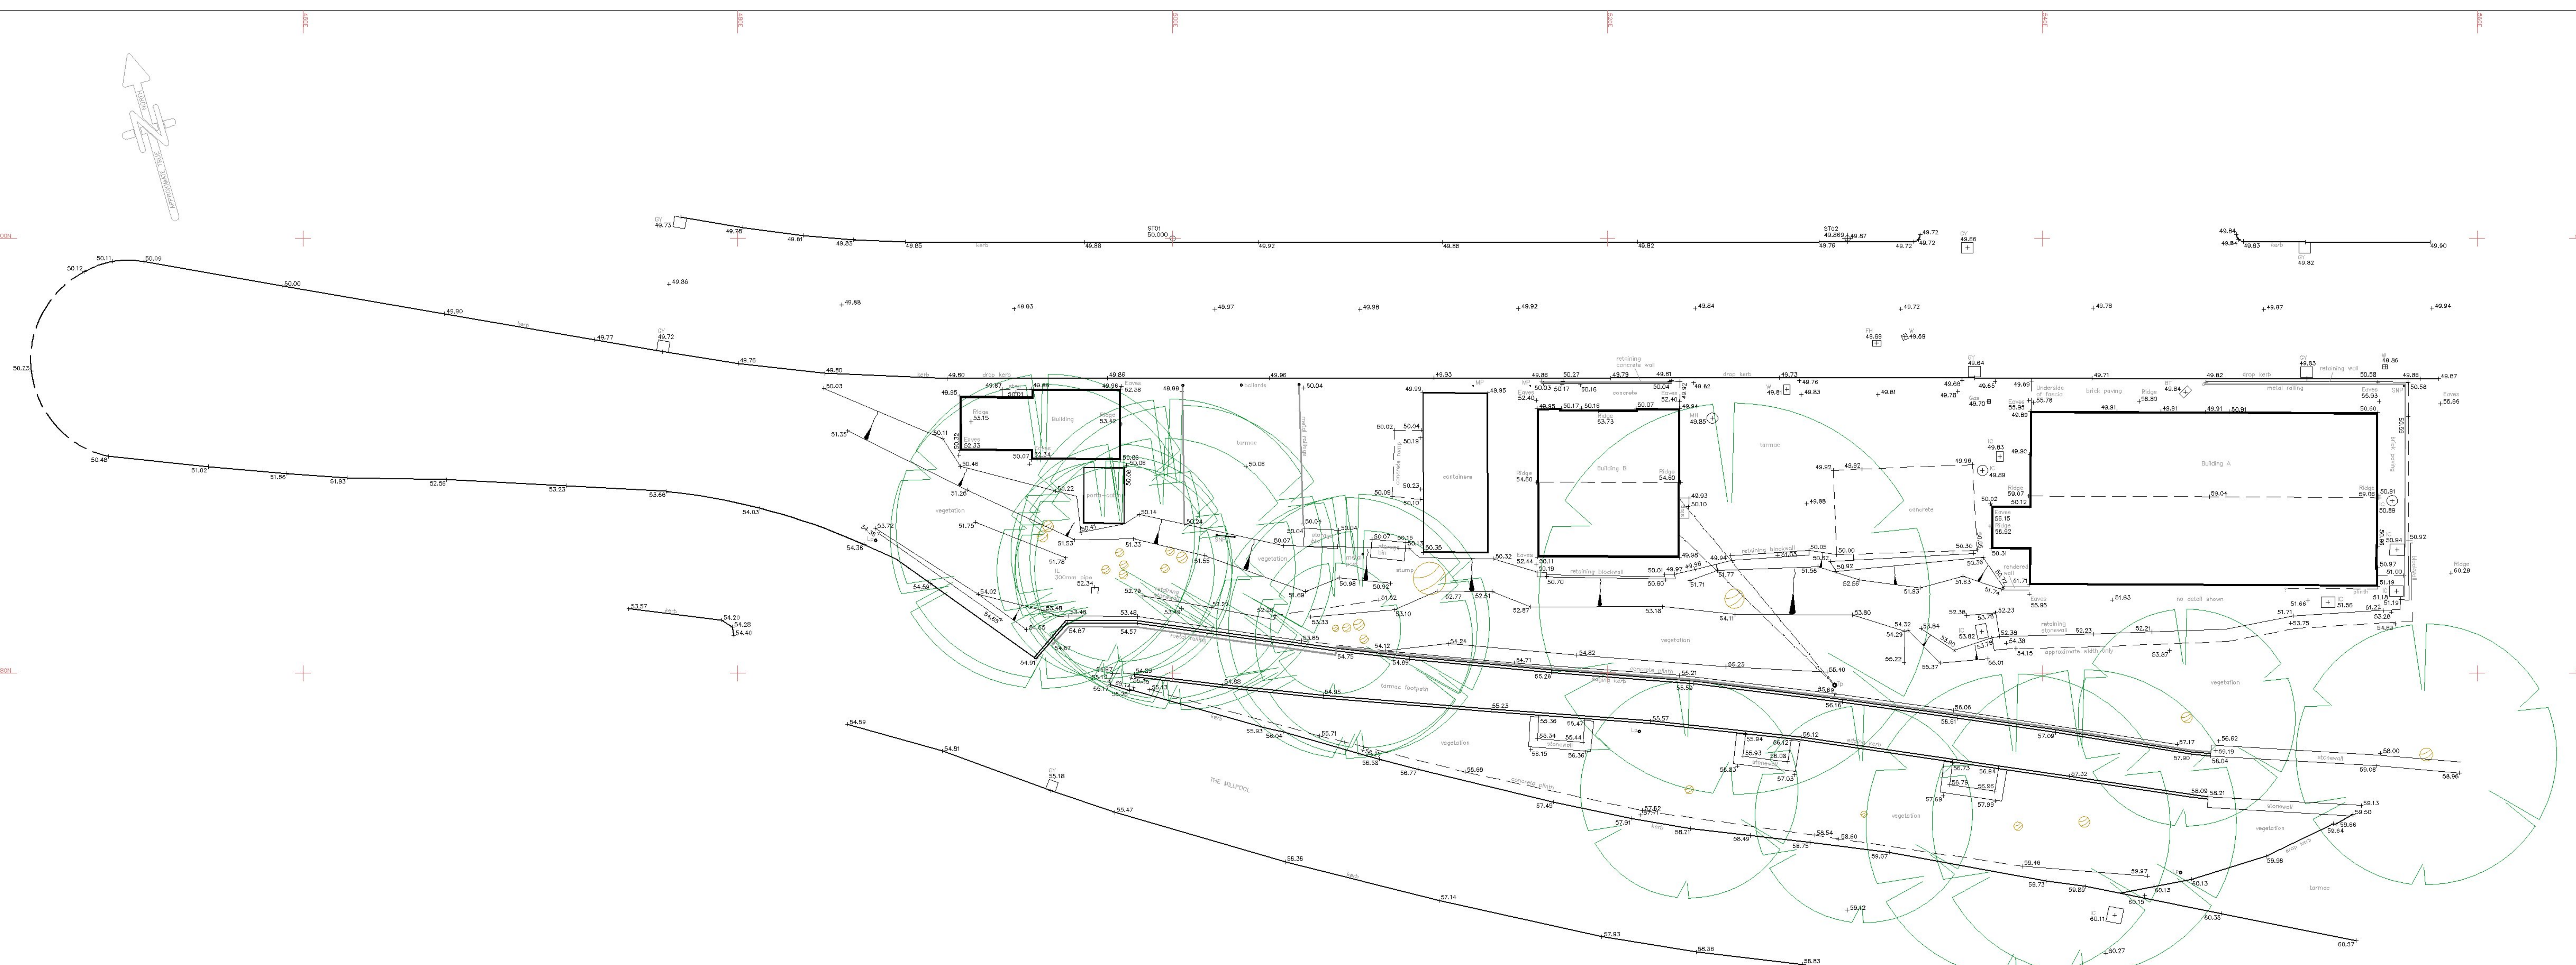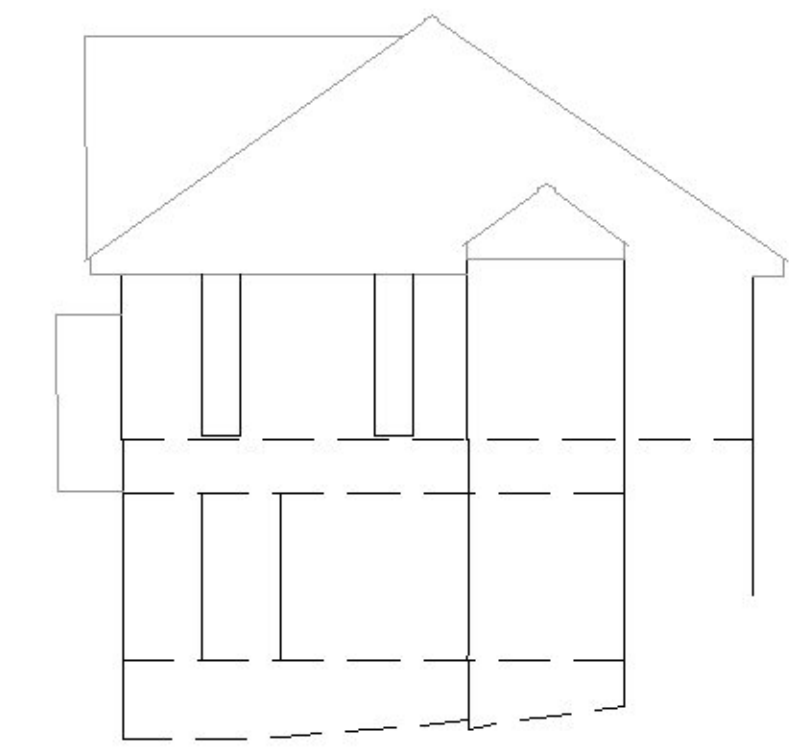

A1+ SHEET

RB SURVEYS
Land Surveyors. Drawings processed using AutoCAD
Sovereign Penryn, Carrigreen, Saltash, Cornwall PL12 6PA

TITLE: MILLPOOL CARPARK WEST LOOE CORNWALL

CLIENT: LOOE TOWN COUNCIL

PROJECT: SITE SURVEY

Project No: R2007
Drawing No: 01
Scale: 1:100
Date: 10.12.20.
Surveyed by: SRB
Drawn by: SRB
Checked by: SRB

NOTES:
Drainage & Services have been identified from visibly accessible surface features. Other services could exist that were not apparent during the survey and, as such, a thorough investigation using specialist equipment should be made prior to any excavation.

GENERAL KEY:

SMH : Storm Manhole	EP : Electric Pole
FMH : Foul Manhole	ELC : Electric Cover
MH : Manhole	BT : British Telecom
CL : Cover Level	IC : Inspection Cover
IL : Invert Level	CG : road Gully
UL : Unable To Locate	ar : drain
LR : Unable To Raise	MP : Metal Pillar
RE : Roadway Edge	OHC : Overhead Cables
SV : Stop Valve	LP : Lamp Post
W : Water cover	GP : Gate Post
WM : Water Meter	FP : Flash Pole
Wsc : Water Stop Cock	LL : Landing Light
Wsm : Water Stop Cock Meter	SNP : Sign Post
FH : Fire Hydrant	SNPL : Illuminated Sign Post
TP : Telegraph Pole	SNPL1 : Sign Post with Light

SERVICES KEY:

Foul Sewers	Telephone
Storm Sewers	Gas
Water	Overhead Cables
Electric	Underground

NOTES/REVISIONS:
COORDINATES AND LEVELS ARE ON A LOCAL ARBITRARY DATUM