


Proposed First Floor Plan 1:100

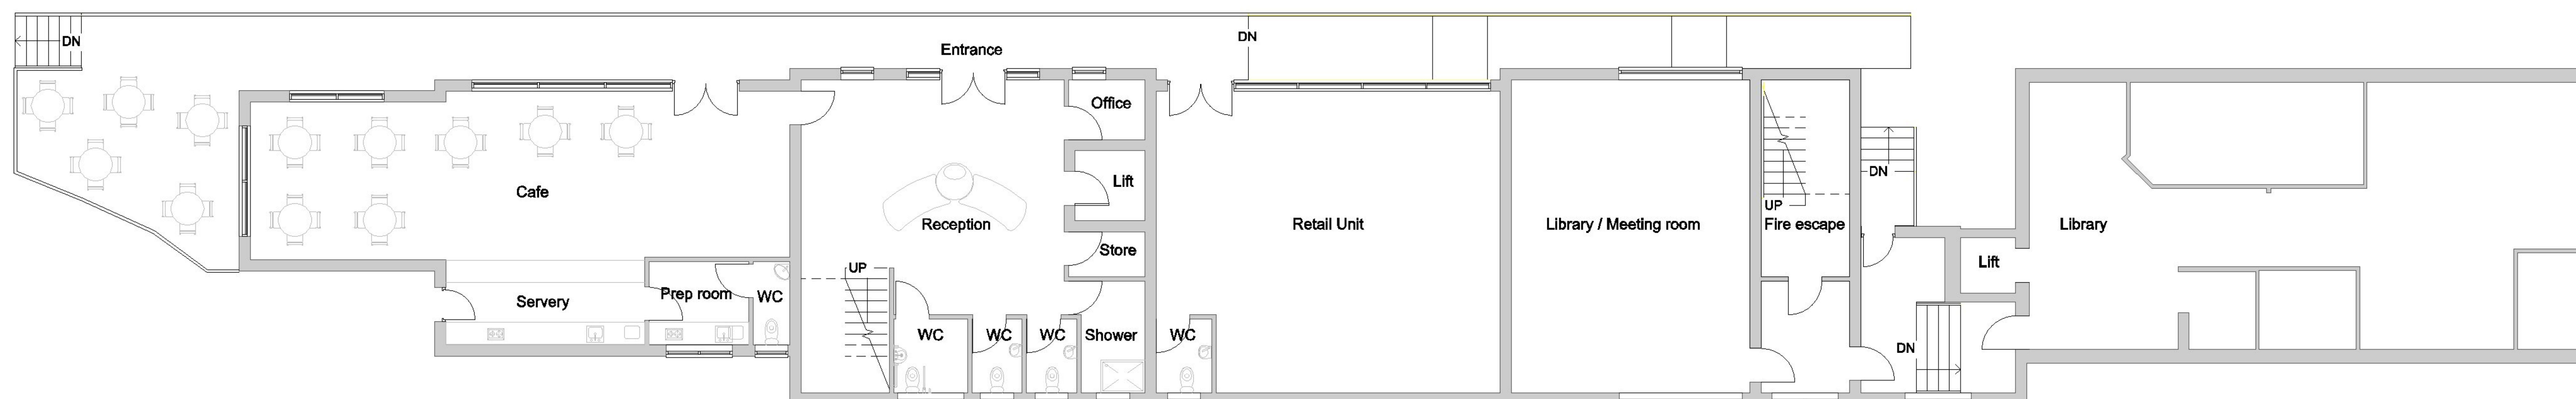

Proposed Ground Floor Plan 1:100

Rev	Date	Notes	Author / Ckd
-----	------	-------	--------------

PRE - PLANNING APPLICATION

space
design
architecture ltd

Saltash, Cornwall
[Redacted]

Client
Looe Town Council

Project
**Business & Learning Centre,
Looe**

Drawing
Proposed Plans

Drawn
R.W.F.

Date
January 2021

Scale
As annotated

Drawing Number
2021 / SK3

Revision
-