






Site Plan 1:100

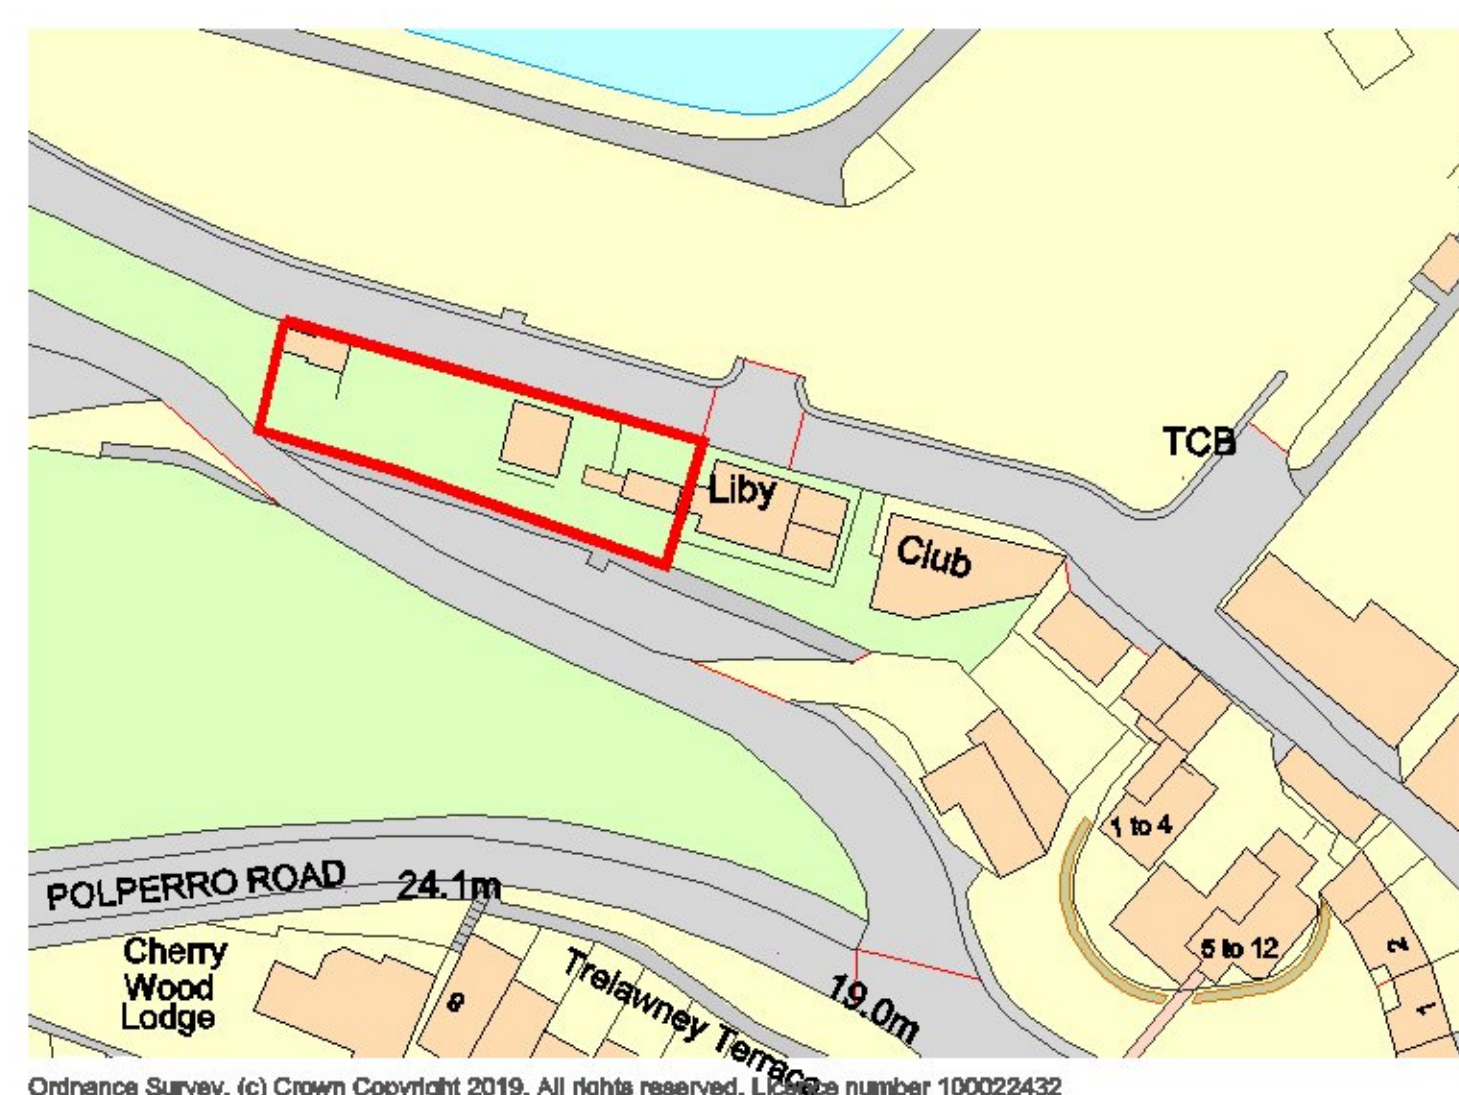

Location Plan 1:1250

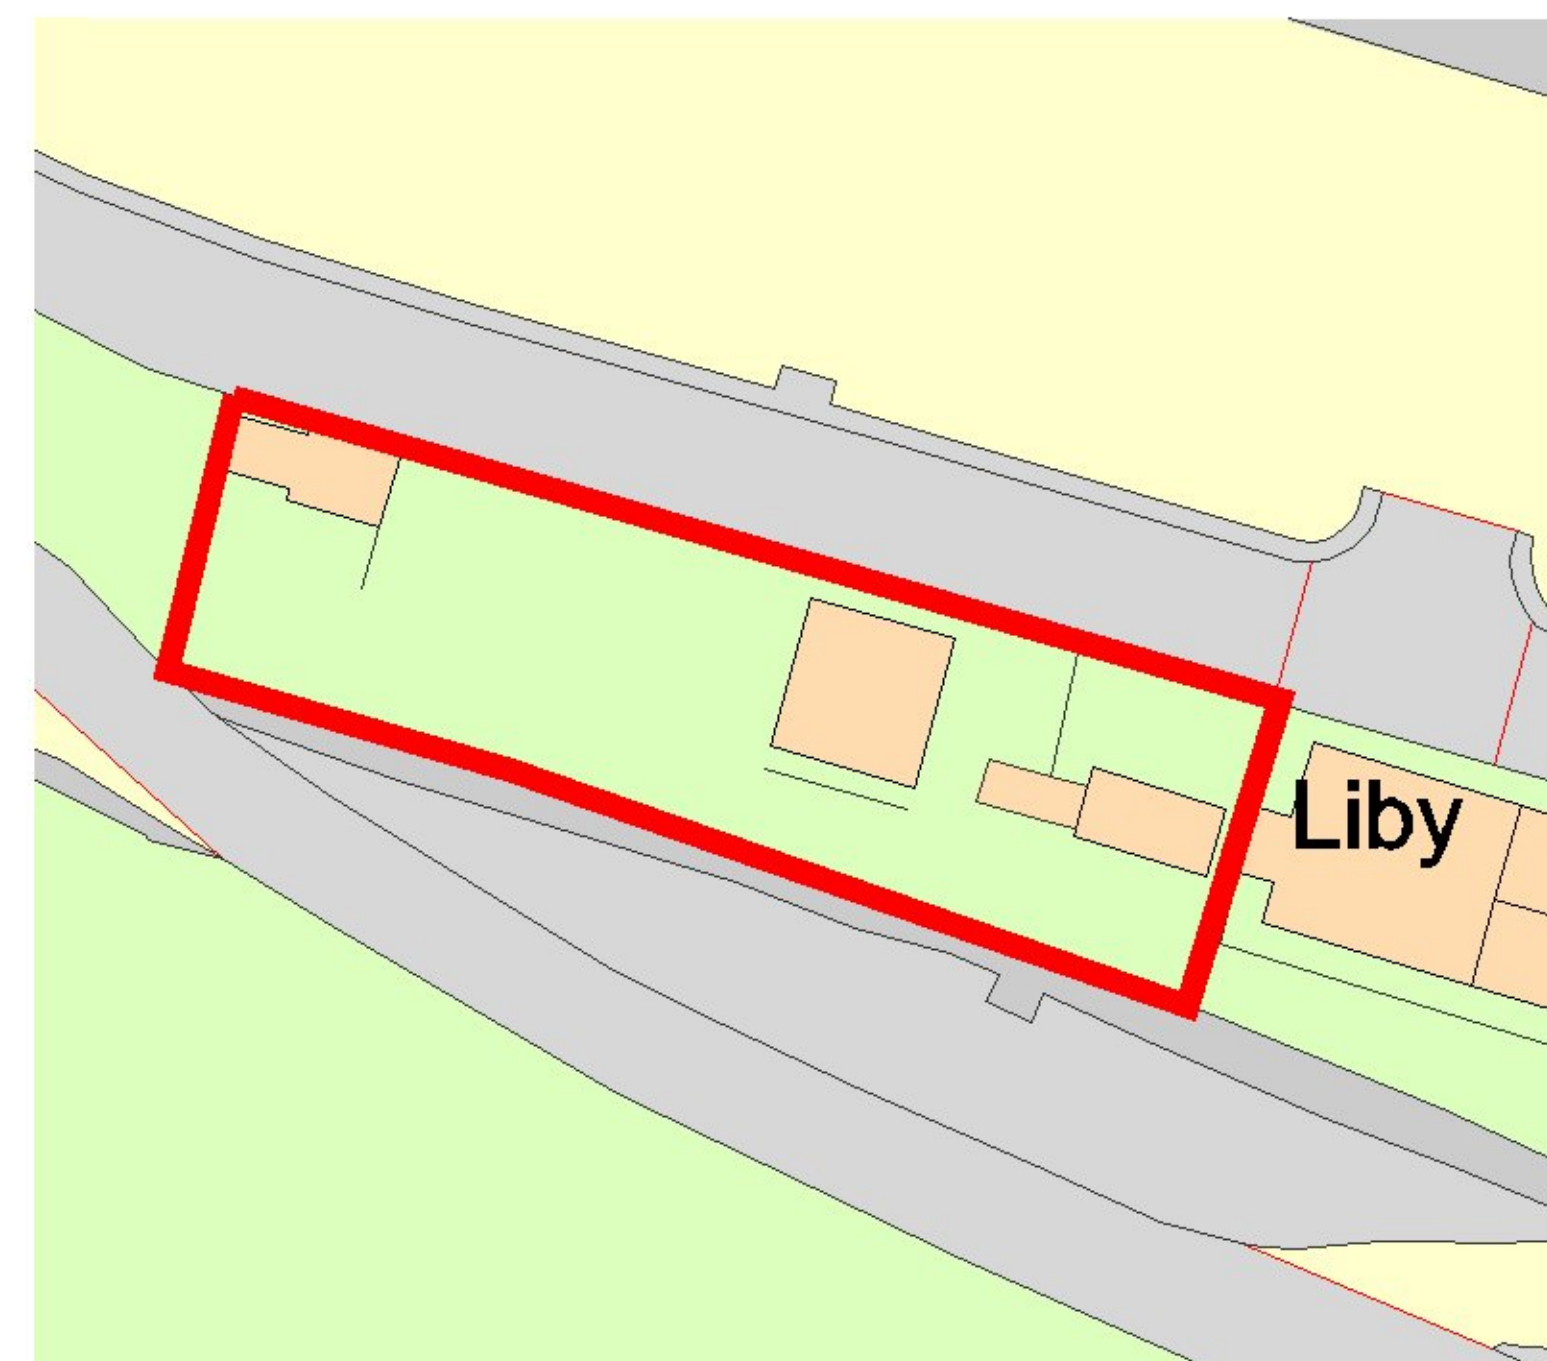

Block Plan 1:500

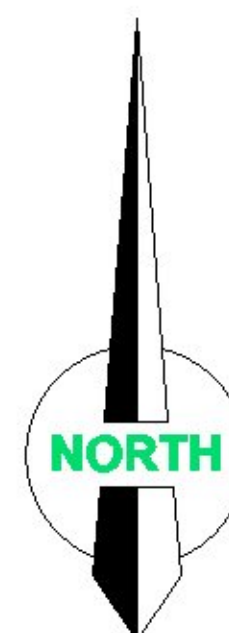

Rev Date Notes Author / Ckd

PRE - PLANNING APPLICATION

space
 design
 architecture ltd

Client
Looe Town Council

Project
**Business & Learning Centre,
 Looe**

Drawing
Existing Plans

Drawn
R.W.F.

Saltash, Cornwall

Date
January 2021

Scale
As annotated

Drawing Number
2021 / SK1

Revision
 -