



Notes:


Do not scale off drawing for construction purposes. Any discrepancies must be reported to the Designer. Check all dimensions on site. Only figured dimensions are to be used. If in doubt contact Author. This drawing is copyright.

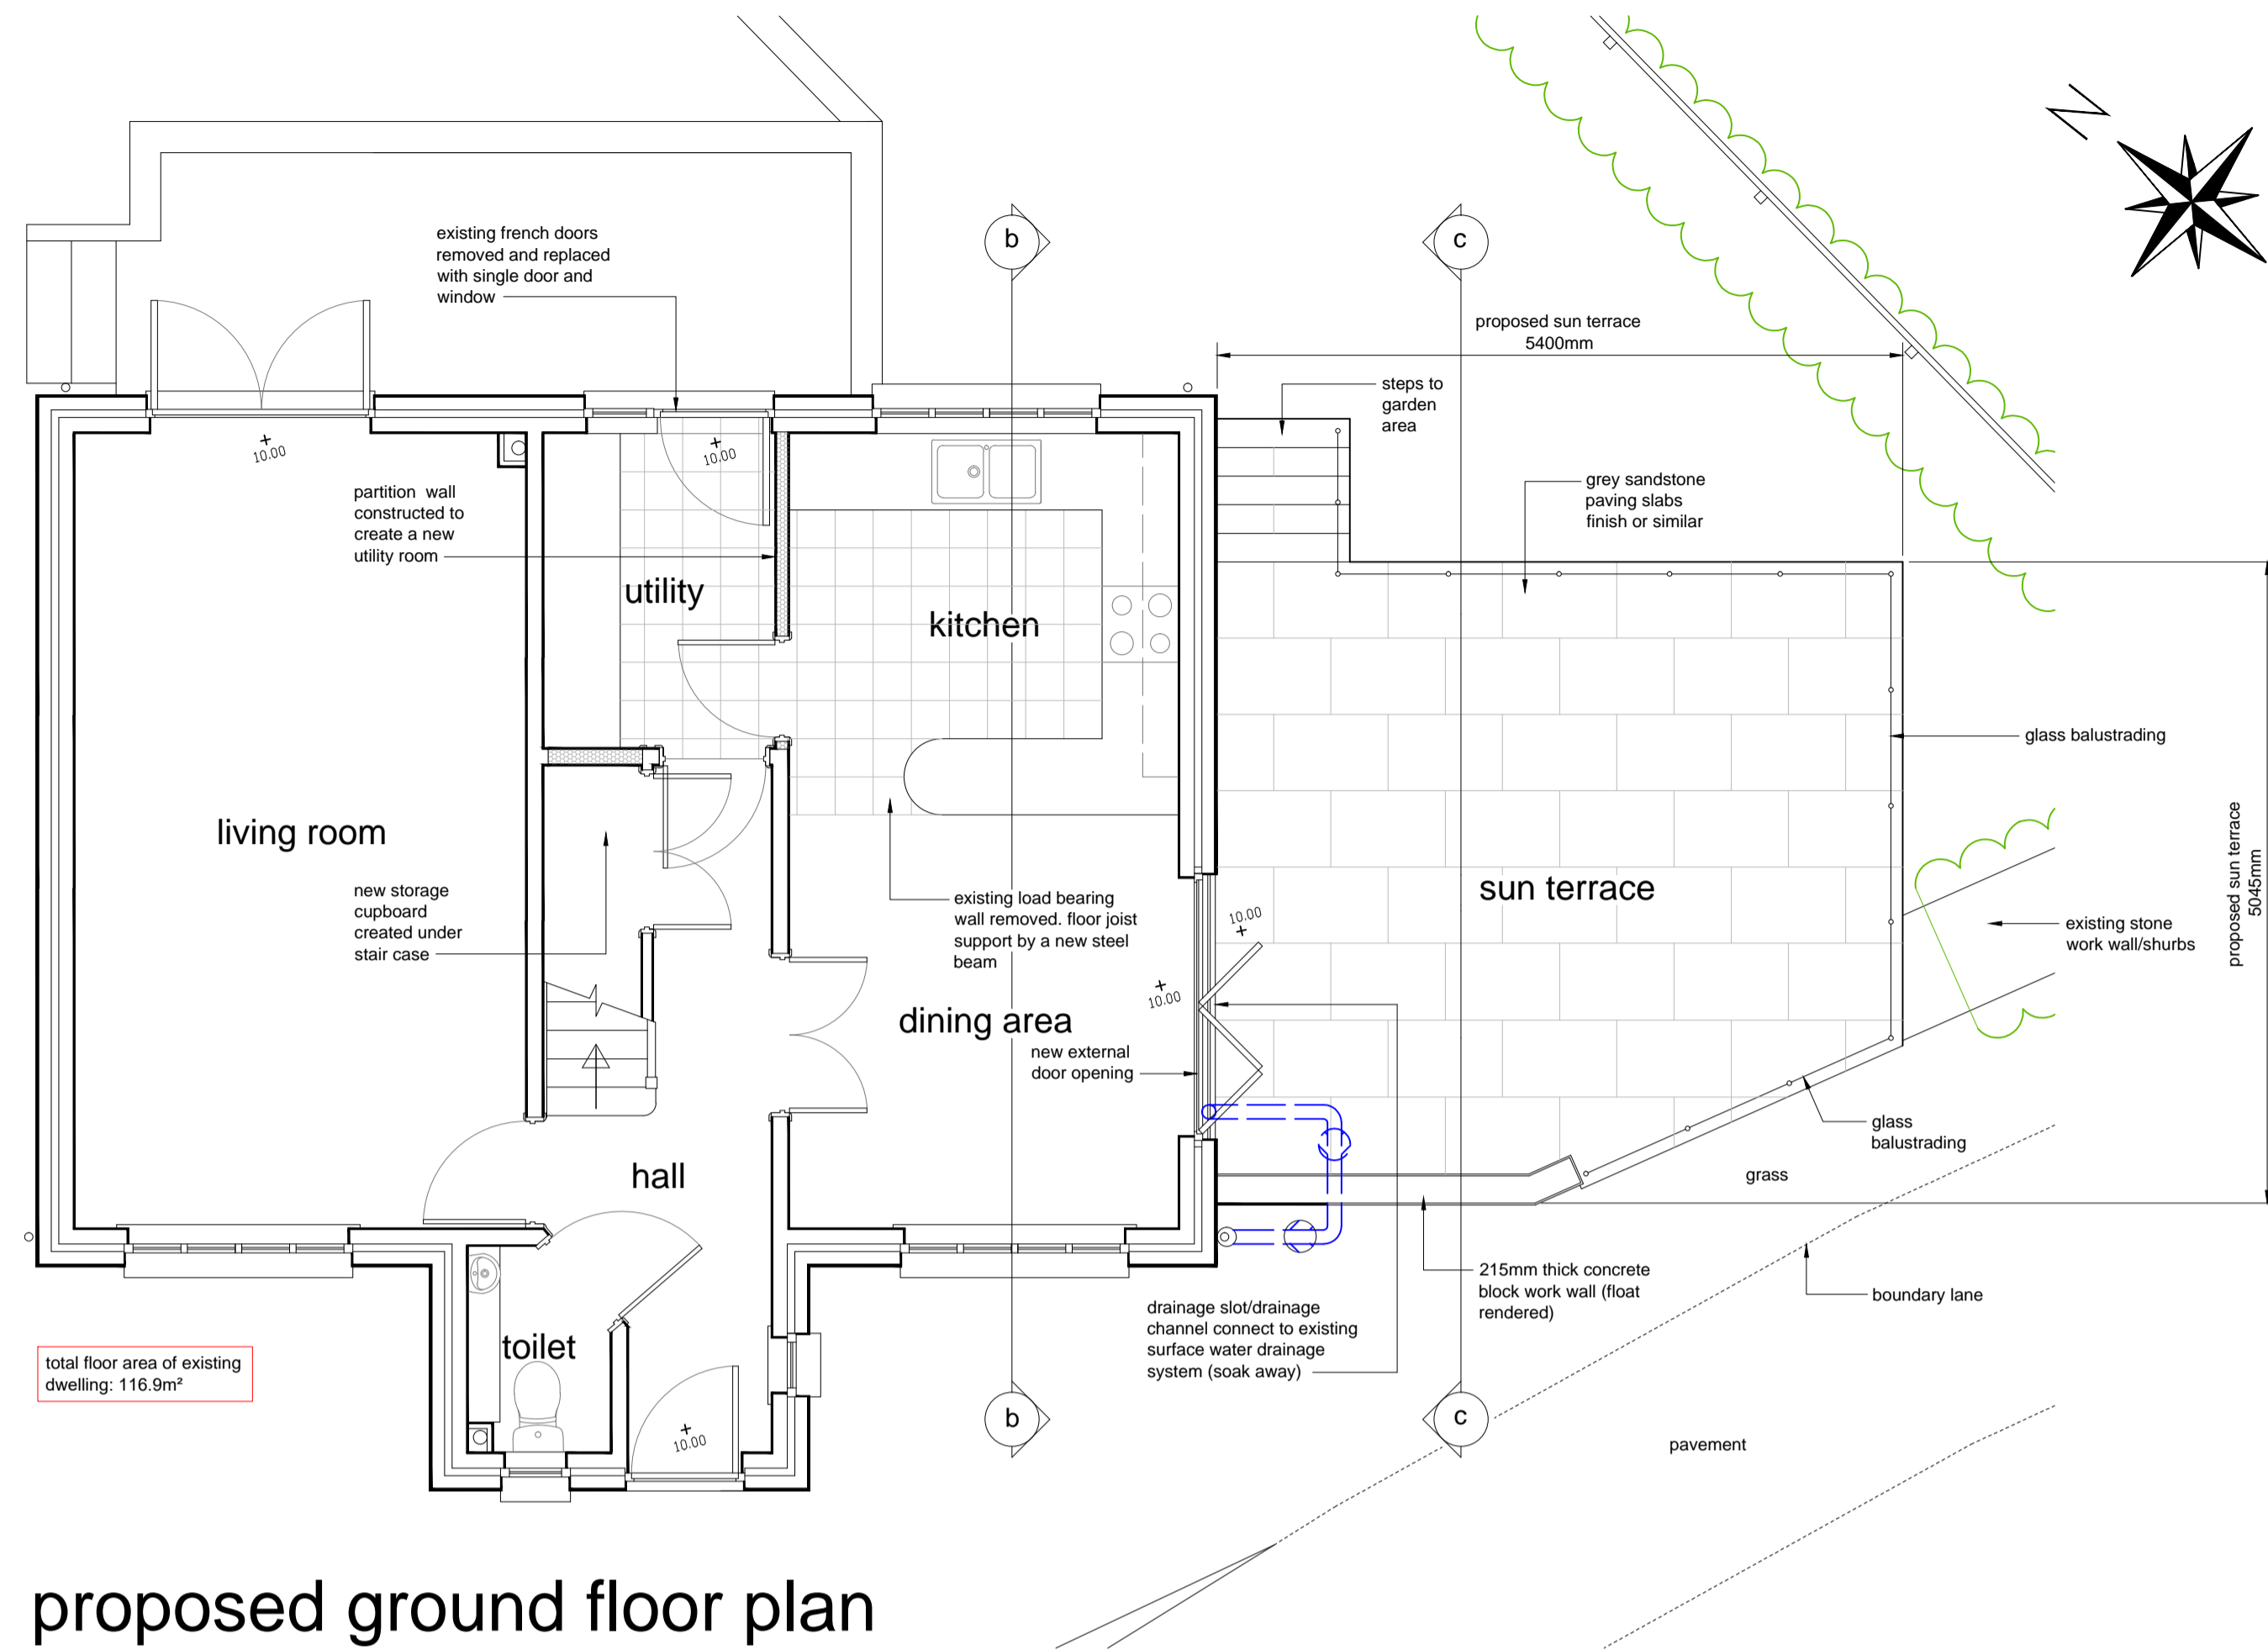


proposed ground floor plan

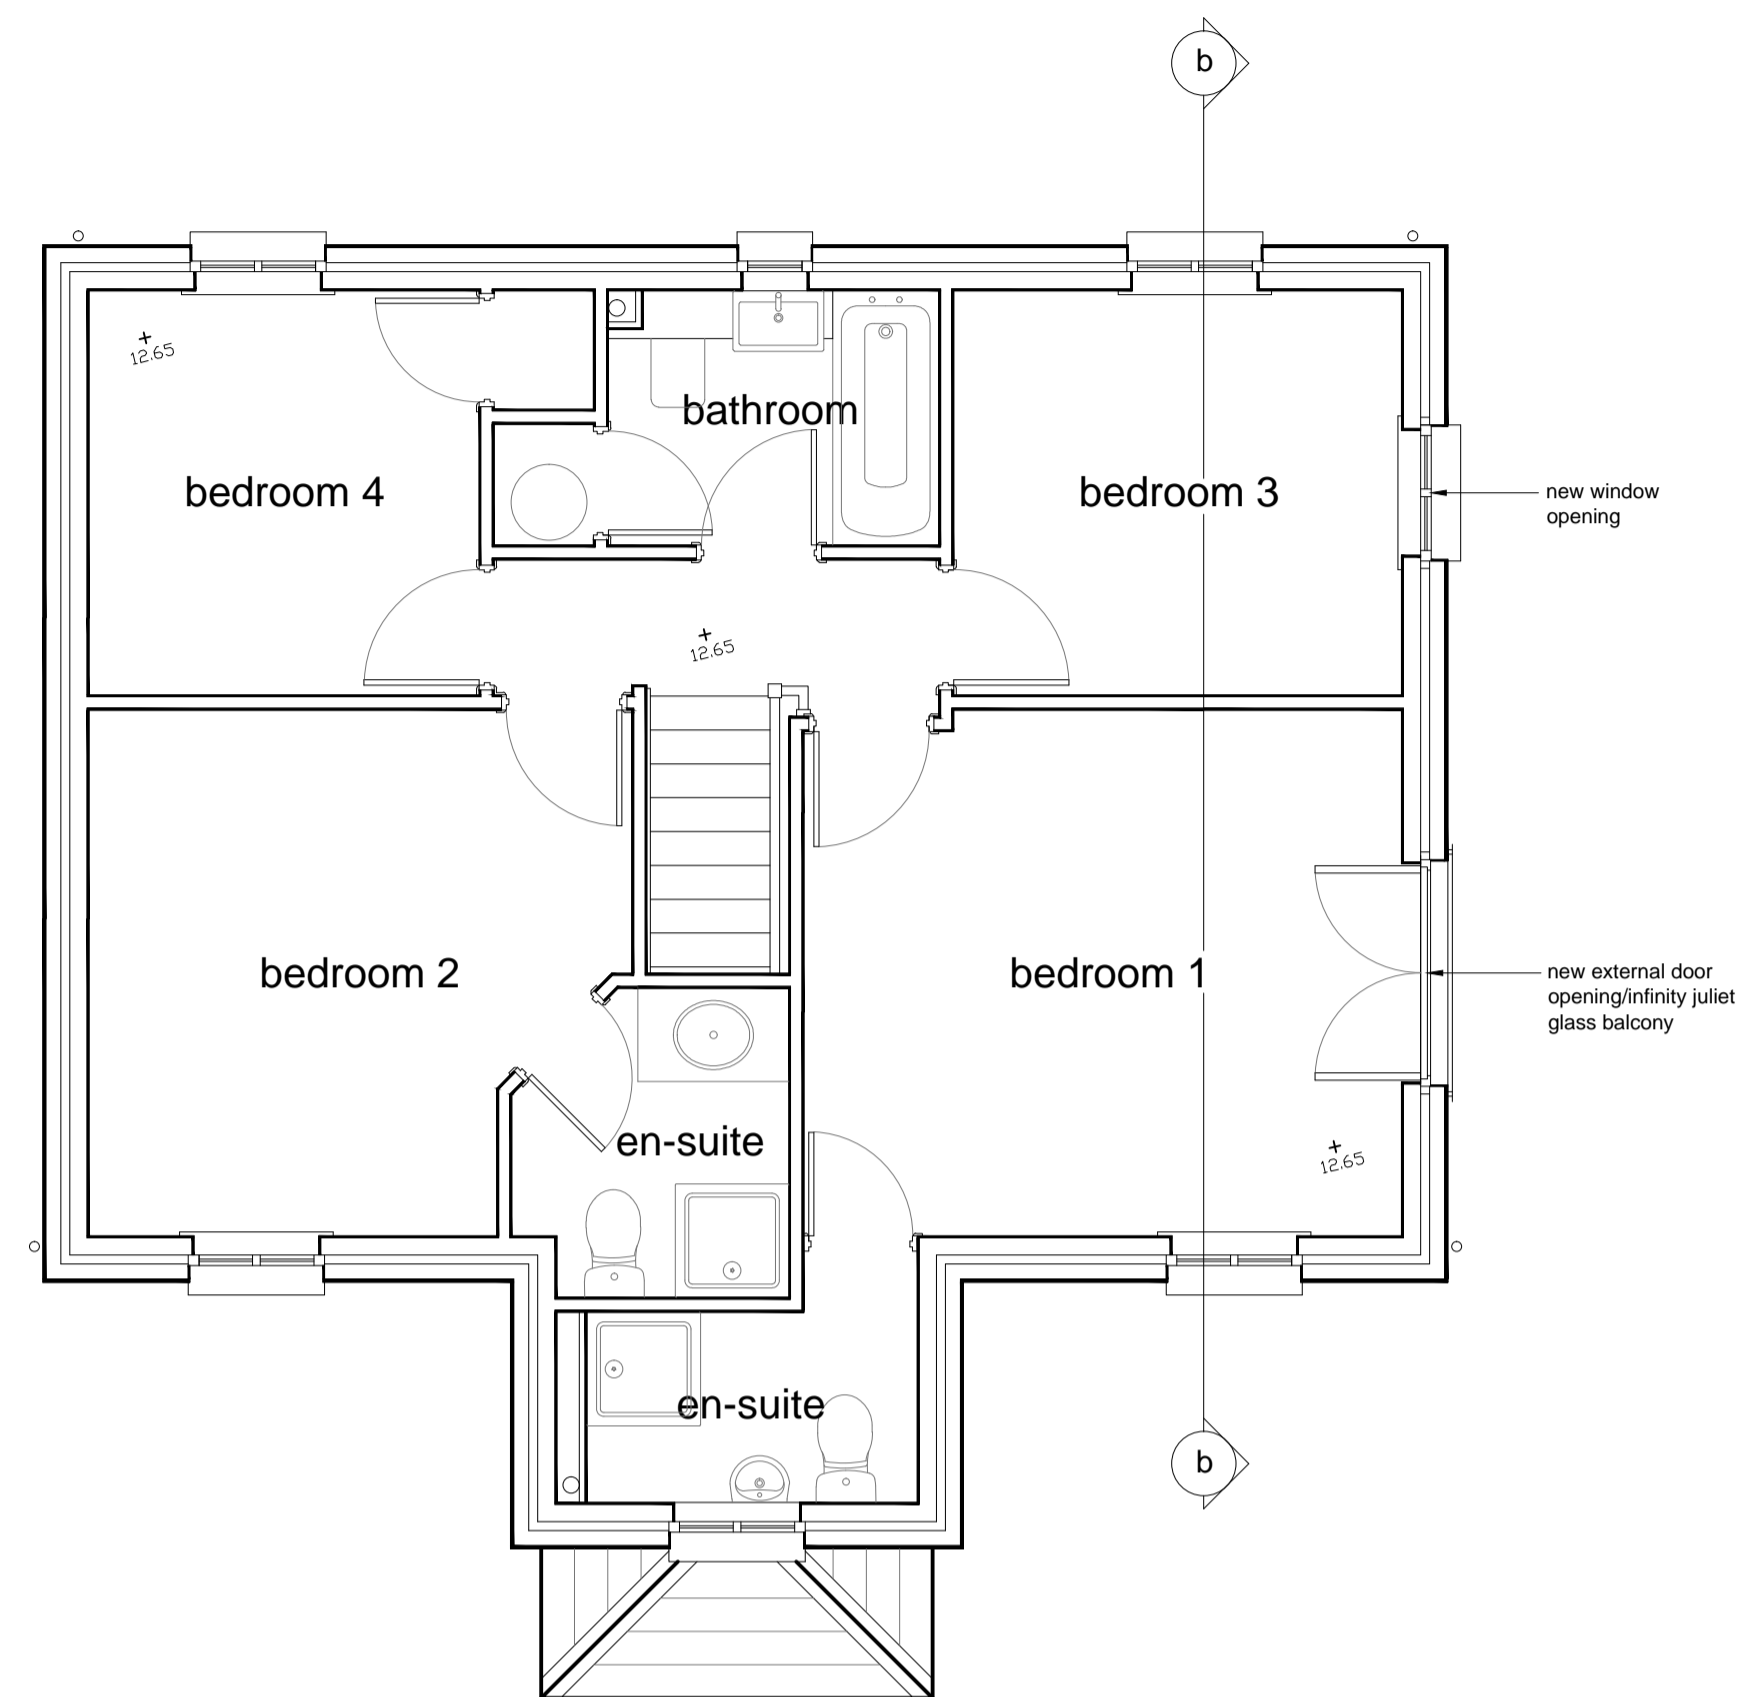


proposed first floor plan

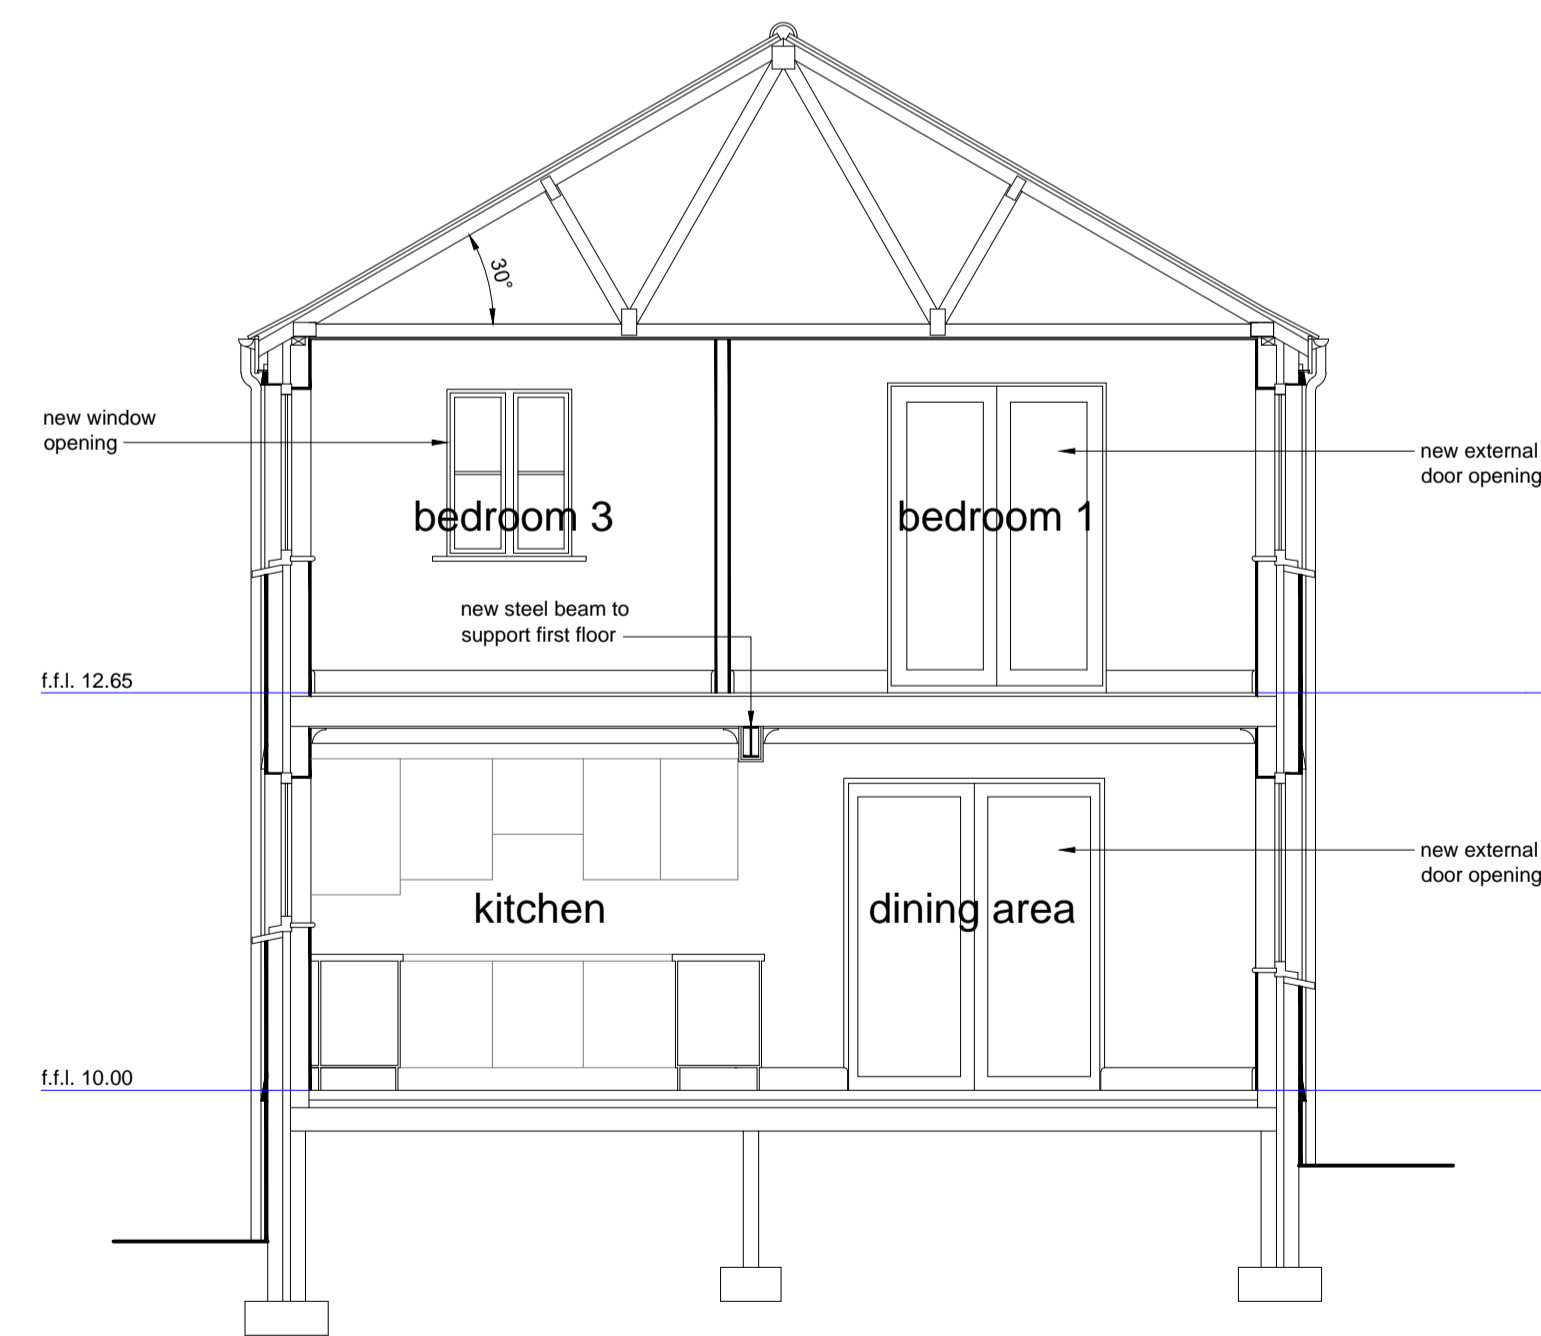

proposed section b

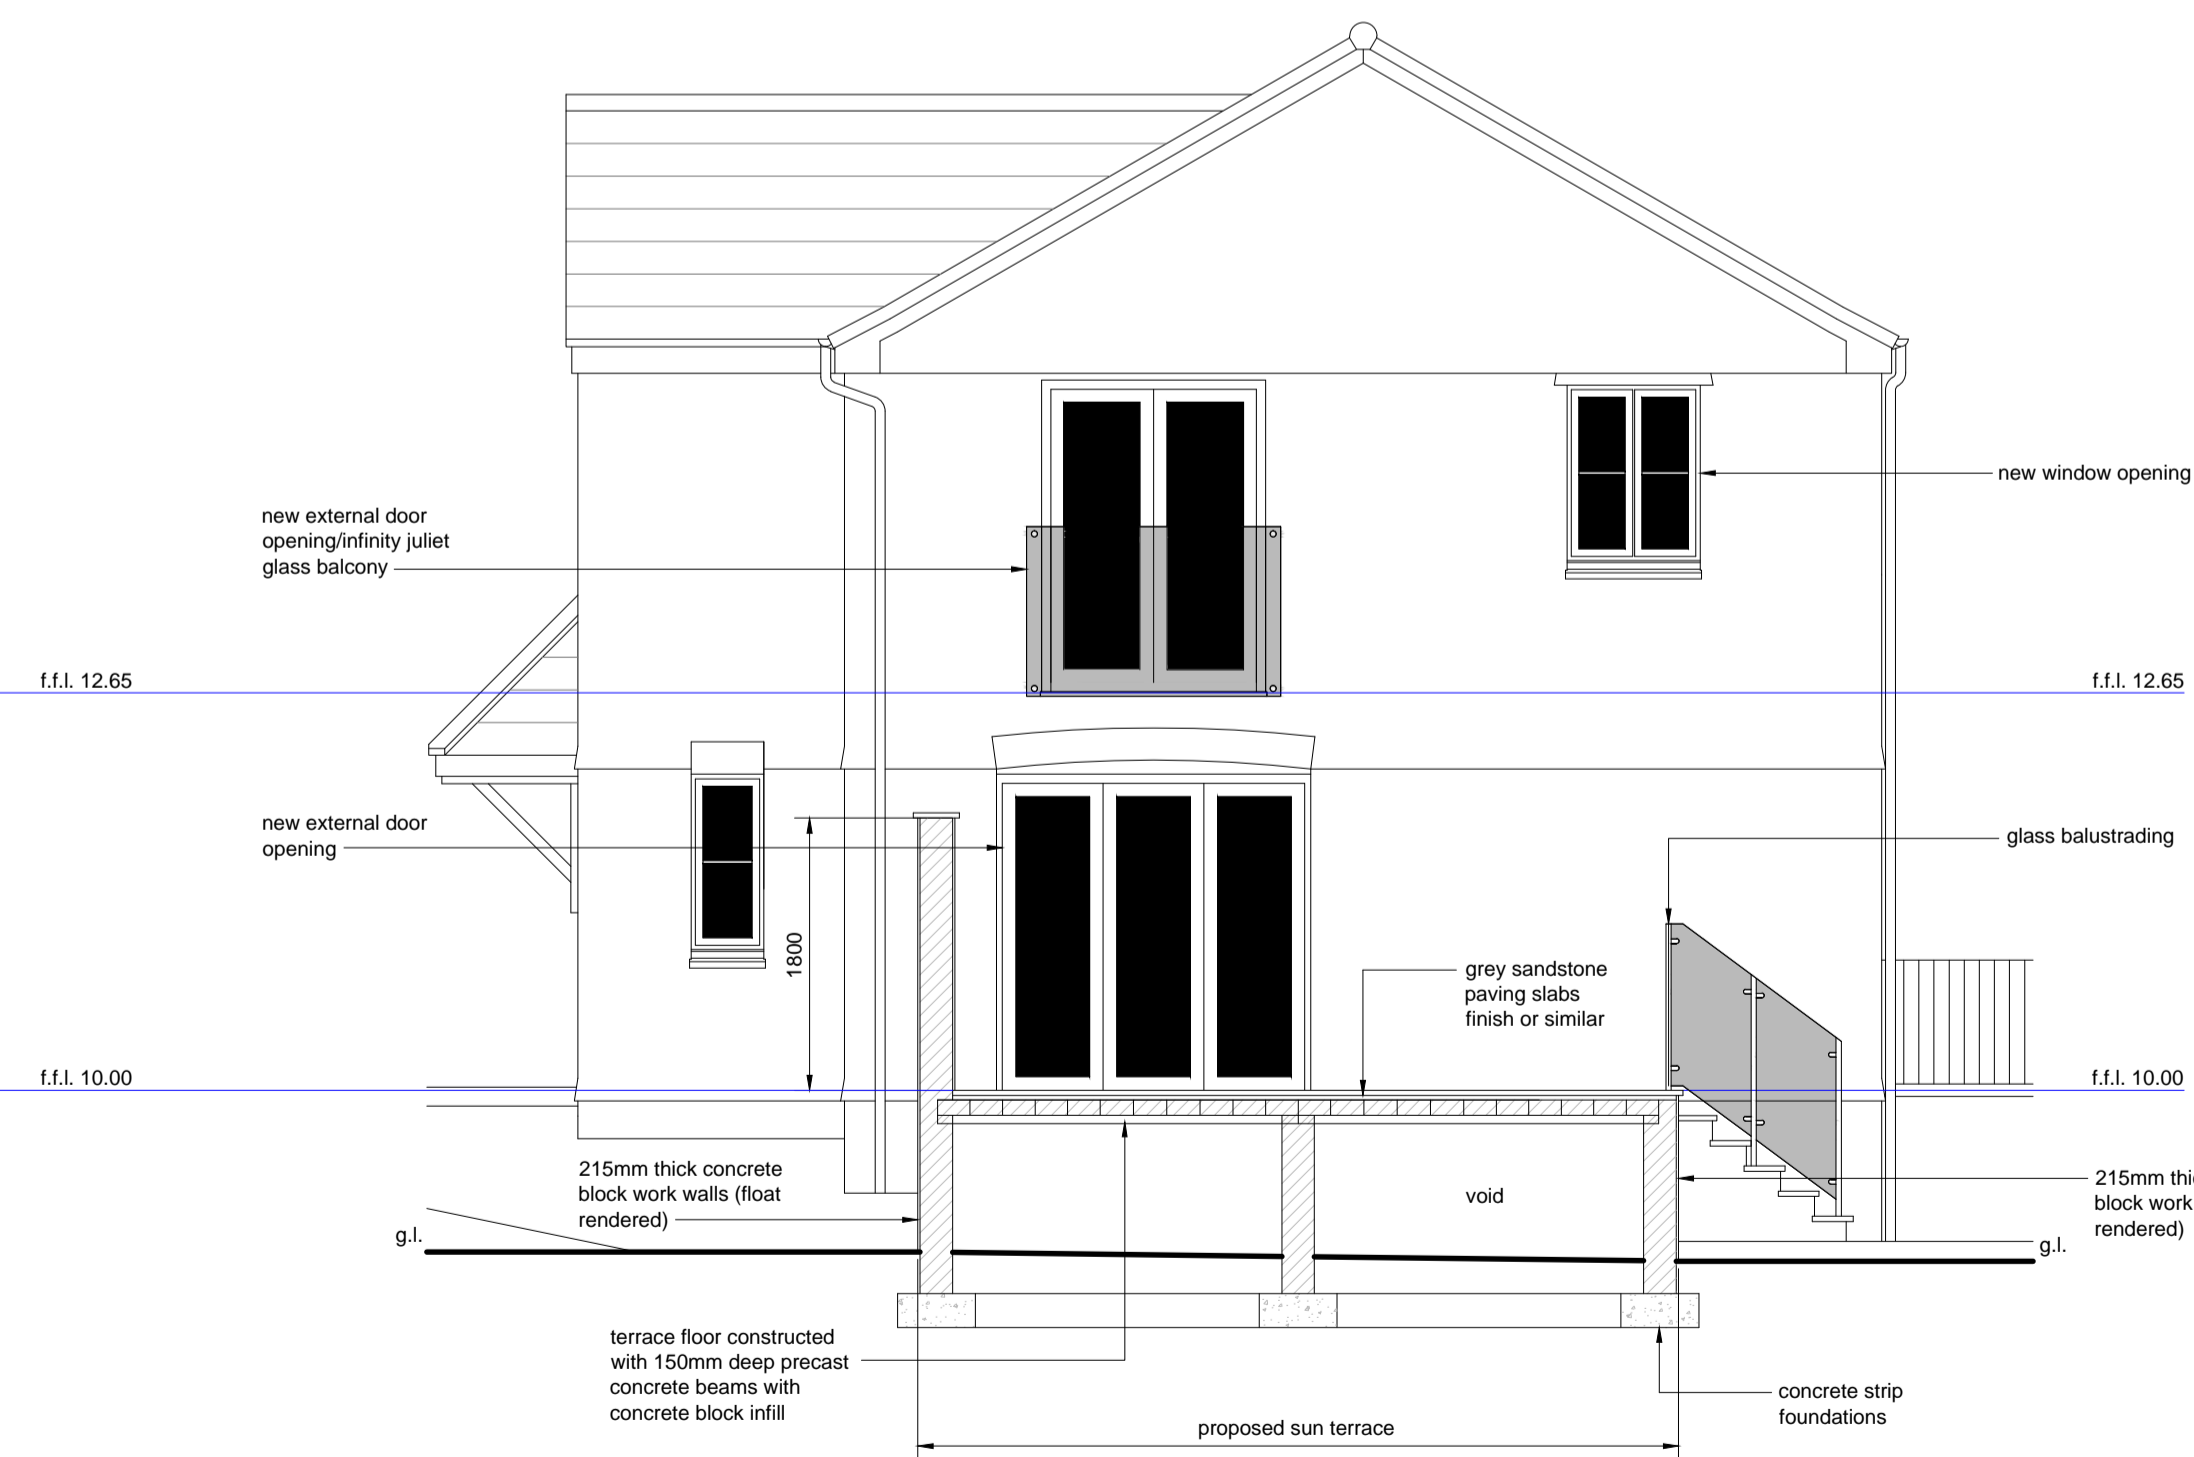

proposed section c

 

REV:	DESCRIPTION:	BY:	DATE:
	STATUS: PLANNING		

TITLE/SITE:
PROPOSED SUN TERRACE AND THE CREATION OF ADDITIONAL EXTERNAL DOOR AND WINDOW OPENINGS
 NO 80 TRENOWETH ROAD,
 FALMOUTH, CORNWALL. TR11 5GH.

CLIENT:
 MR & MRS PRYOR

DRAWING TITLE:
PROPOSED FLOOR PLANS, SECTION B & SECTION C

SCALE AT A1: 1:50	DATE: 20-03-20	DRAWN: DC	CHECKED: LD
PROJECT NO: DC-1137	DRAWING NO: DC-1137-05		REVISION: