

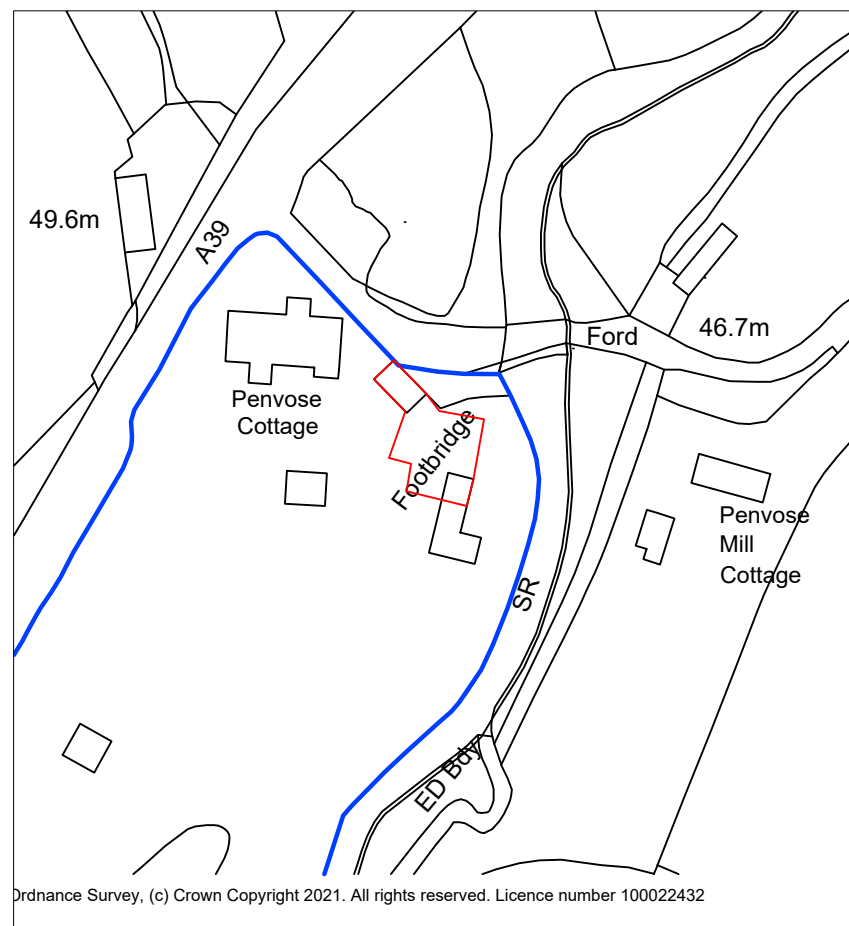



Site Plan

 

Location Plan

 

GENERAL NOTES

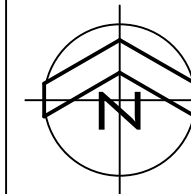

REVISION	AMENDMENT	INITIAL	DATE

STATUS

- Sketch Scheme
- Planning
- Building Regulations
- Tender
- Contract
- As Built

PROJECT

Change of Use
 Rock Gin Distillery
 St Tudy, Bodmin
 Cornwall, PL30 3NP

CLIENT

Rock Gin Distillery

DRAWING TITLE

Site Plans
 and Location Plan



CHARTERED BUILDING SURVEYORS

RTP Surveyors
 9 Mount Folly Square
 Bodmin, Cornwall, PL31 2DF

T 01208 892020
 F 01208 269476
 E Bodmin@rtpsurveyors.co.uk
 www.rtpsurveyors.co.uk

Office also at Falmouth



SCALE 1:500/1:1250	DRAWN BY SP	DRAWING NO. 210198-01	REV.	SIZE A3
DATE 29/03/21	CHECKED BY			

This drawing is copyright. All materials and workmanship to comply with the current British Standards and codes of practice. Contractors to check ALL dimensions. Work from figured dimensions ONLY. Report ANY discrepancy to Architect or Surveyor before proceeding. IF IN ANY DOUBT ASK.