

Distillery Floor Plan
Scale 1:50

*	created from RTP Measured Survey	SP	29-03-21
REVISION	AMENDMENT	INITIAL	DATE

- STATUS
- Sketch Scheme
 - Planning
 - Building Regulations
 - Tender
 - Contract
 - As Built

PROJECT
Change of Use
Penrose Cottage
St Tudy, Bodmin
Cornwall, PL30 3NP

CLIENT
Rock Gin Distillery

DRAWING TITLE
Proposed Floor Plans
 Change of Use from C3 to
 Gin Distillery(Sui Generis) and Retail A1



CHARTERED BUILDING SURVEYORS



RTP Surveyors
9 Mount Folly Square
Bodmin, Cornwall, PL31 2DF




T 01208 892020
F 01208 269476
E Bodmin@rtpsurveyors.co.uk
www.rtpsurveyors.co.uk

Office also at Falmouth

SCALE 1:50	DRAWN BY SP	DRAWING NO. 210198-102	REV.	SIZE A2
DATE 29-03-21	CHECKED BY			

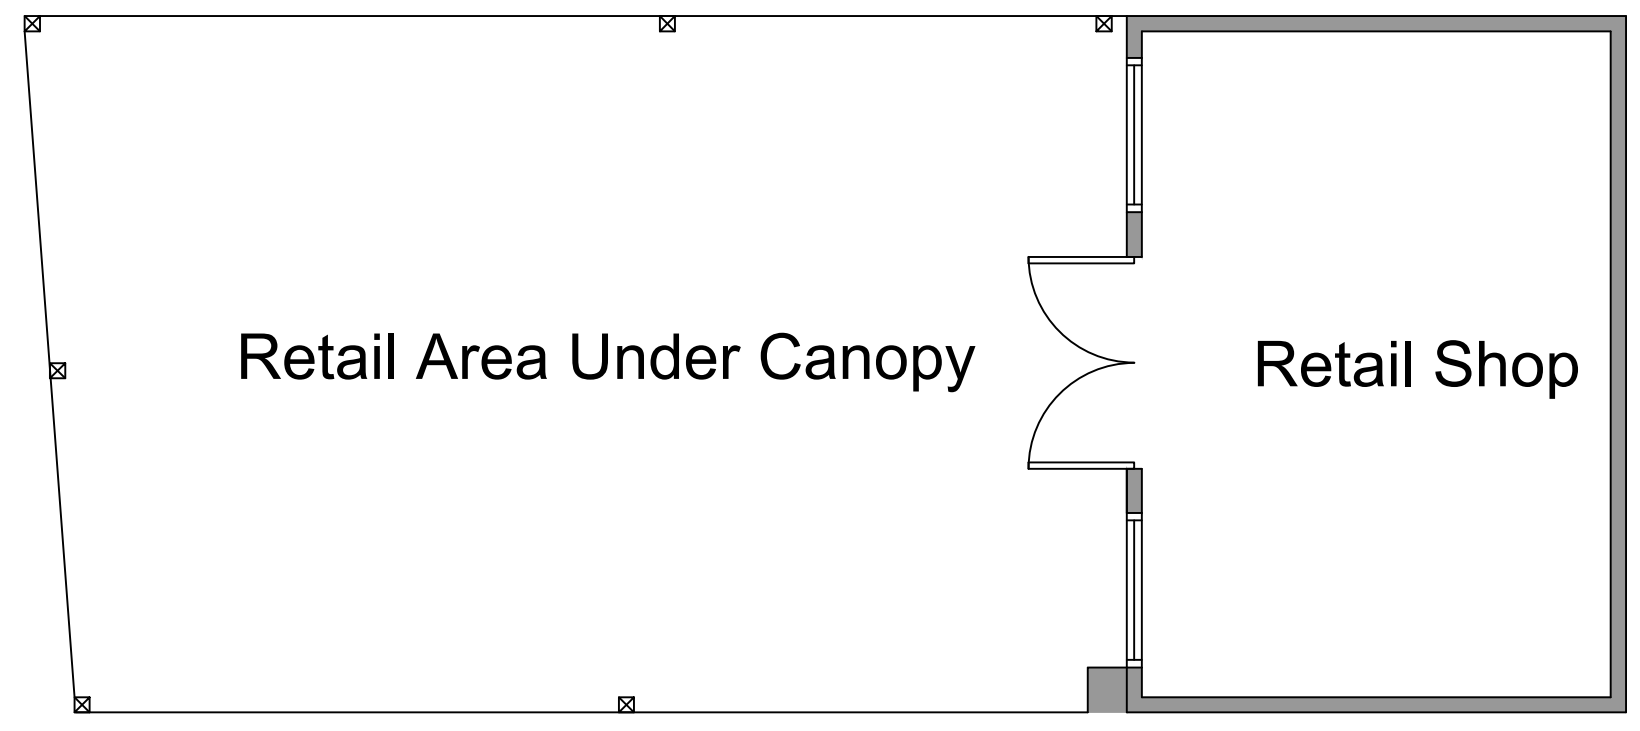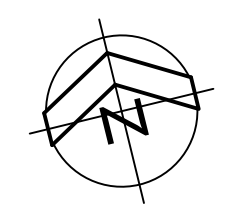

Shop Floor Plan
Scale 1:50

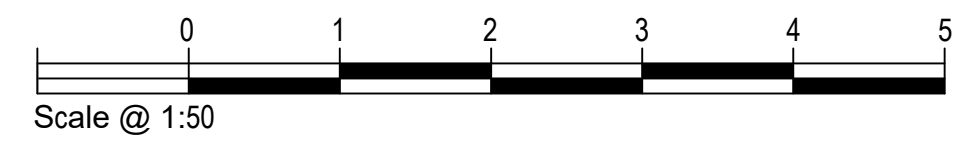

This drawing is copyright. All materials and workmanship to comply with the current British Standards and codes of practice. Contractors to check ALL dimensions. Work from figured dimensions ONLY. Report ANY discrepancy to Architect or Surveyor before proceeding. IF IN ANY DOUBT ASK.