

Floor Plan  
Scale 1:50

*	created from RTP Measured Survey	SP	29-03-21
REVISION	AMENDMENT	INITIAL	DATE

- STATUS
- Sketch Scheme
  - Planning
  - Building Regulations
  - Tender
  - Contract
  - As Built

PROJECT  
**Change of Use**  
**Penrose Cottage**  
**St Tudy, Bodmin**  
**Cornwall, PL30 3NP**

CLIENT  
**Rock Gin Distillery**

DRAWING TITLE  
**Existing Floor Plans**  
 Change of Use from C3 to  
 Gin Distillery(Sui Generis) and Retail A1



CHARTERED BUILDING SURVEYORS



RTP Surveyors  
9 Mount Folly Square  
Bodmin, Cornwall, PL31 2DF




T 01208 892020  
F 01208 269476  
E Bodmin@rtpsurveyors.co.uk  
www.rtpsurveyors.co.uk

Office also at Falmouth

SCALE 1:50	DRAWN BY SP	DRAWING NO. 210198-02	REV.	SIZE A2
DATE 29-03-21	CHECKED BY			

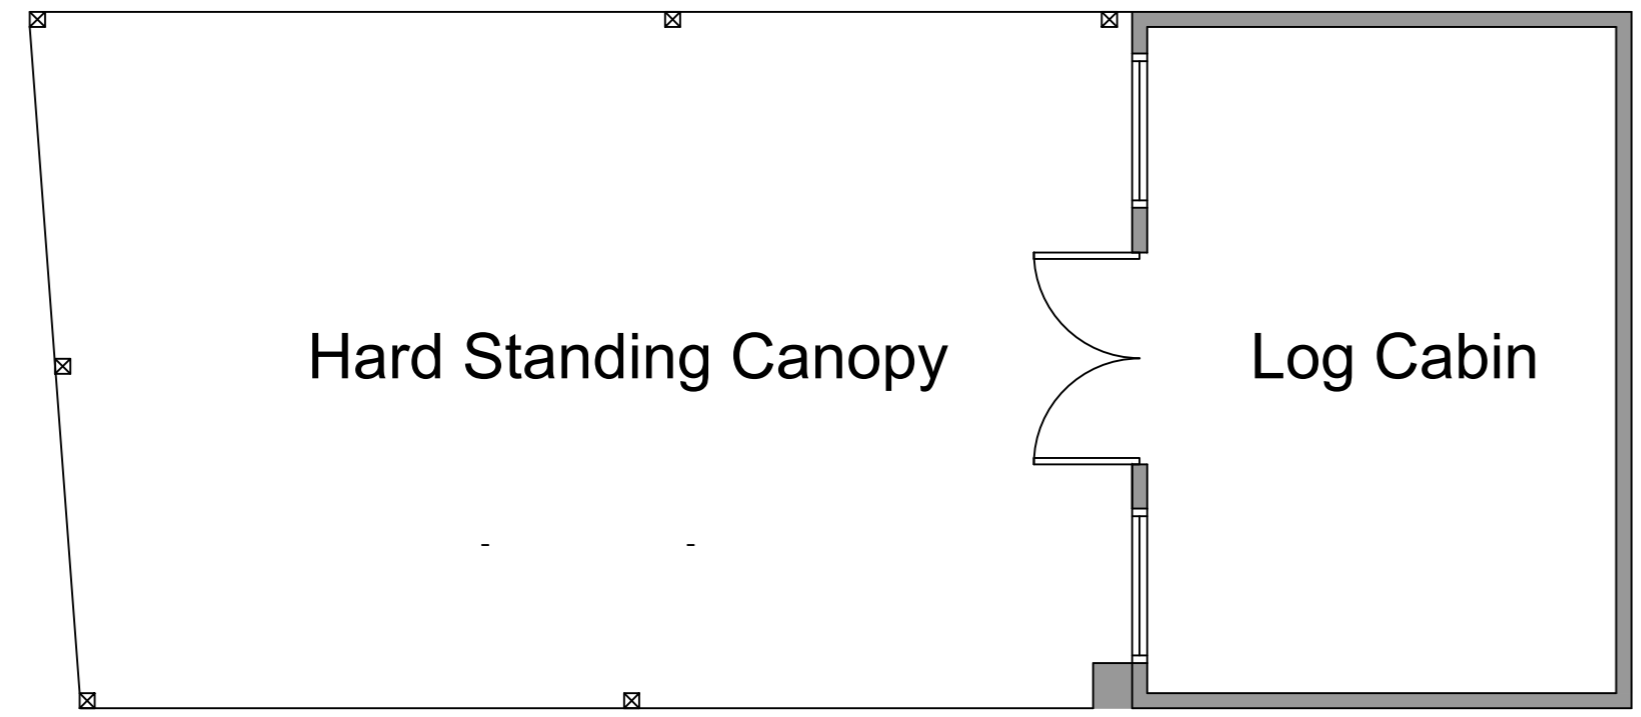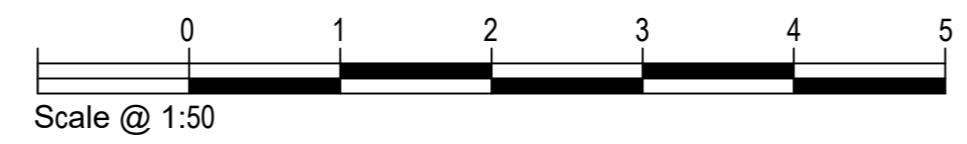

Floor Plan  
Scale 1:50

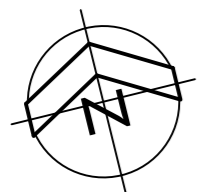

This drawing is copyright. All materials and workmanship to comply with the current British Standards and codes of practice. Contractors to check ALL dimensions. Work from figured dimensions ONLY. Report ANY discrepancy to Architect or Surveyor before proceeding. IF IN ANY DOUBT ASK.