


# Neighbourhood Notification

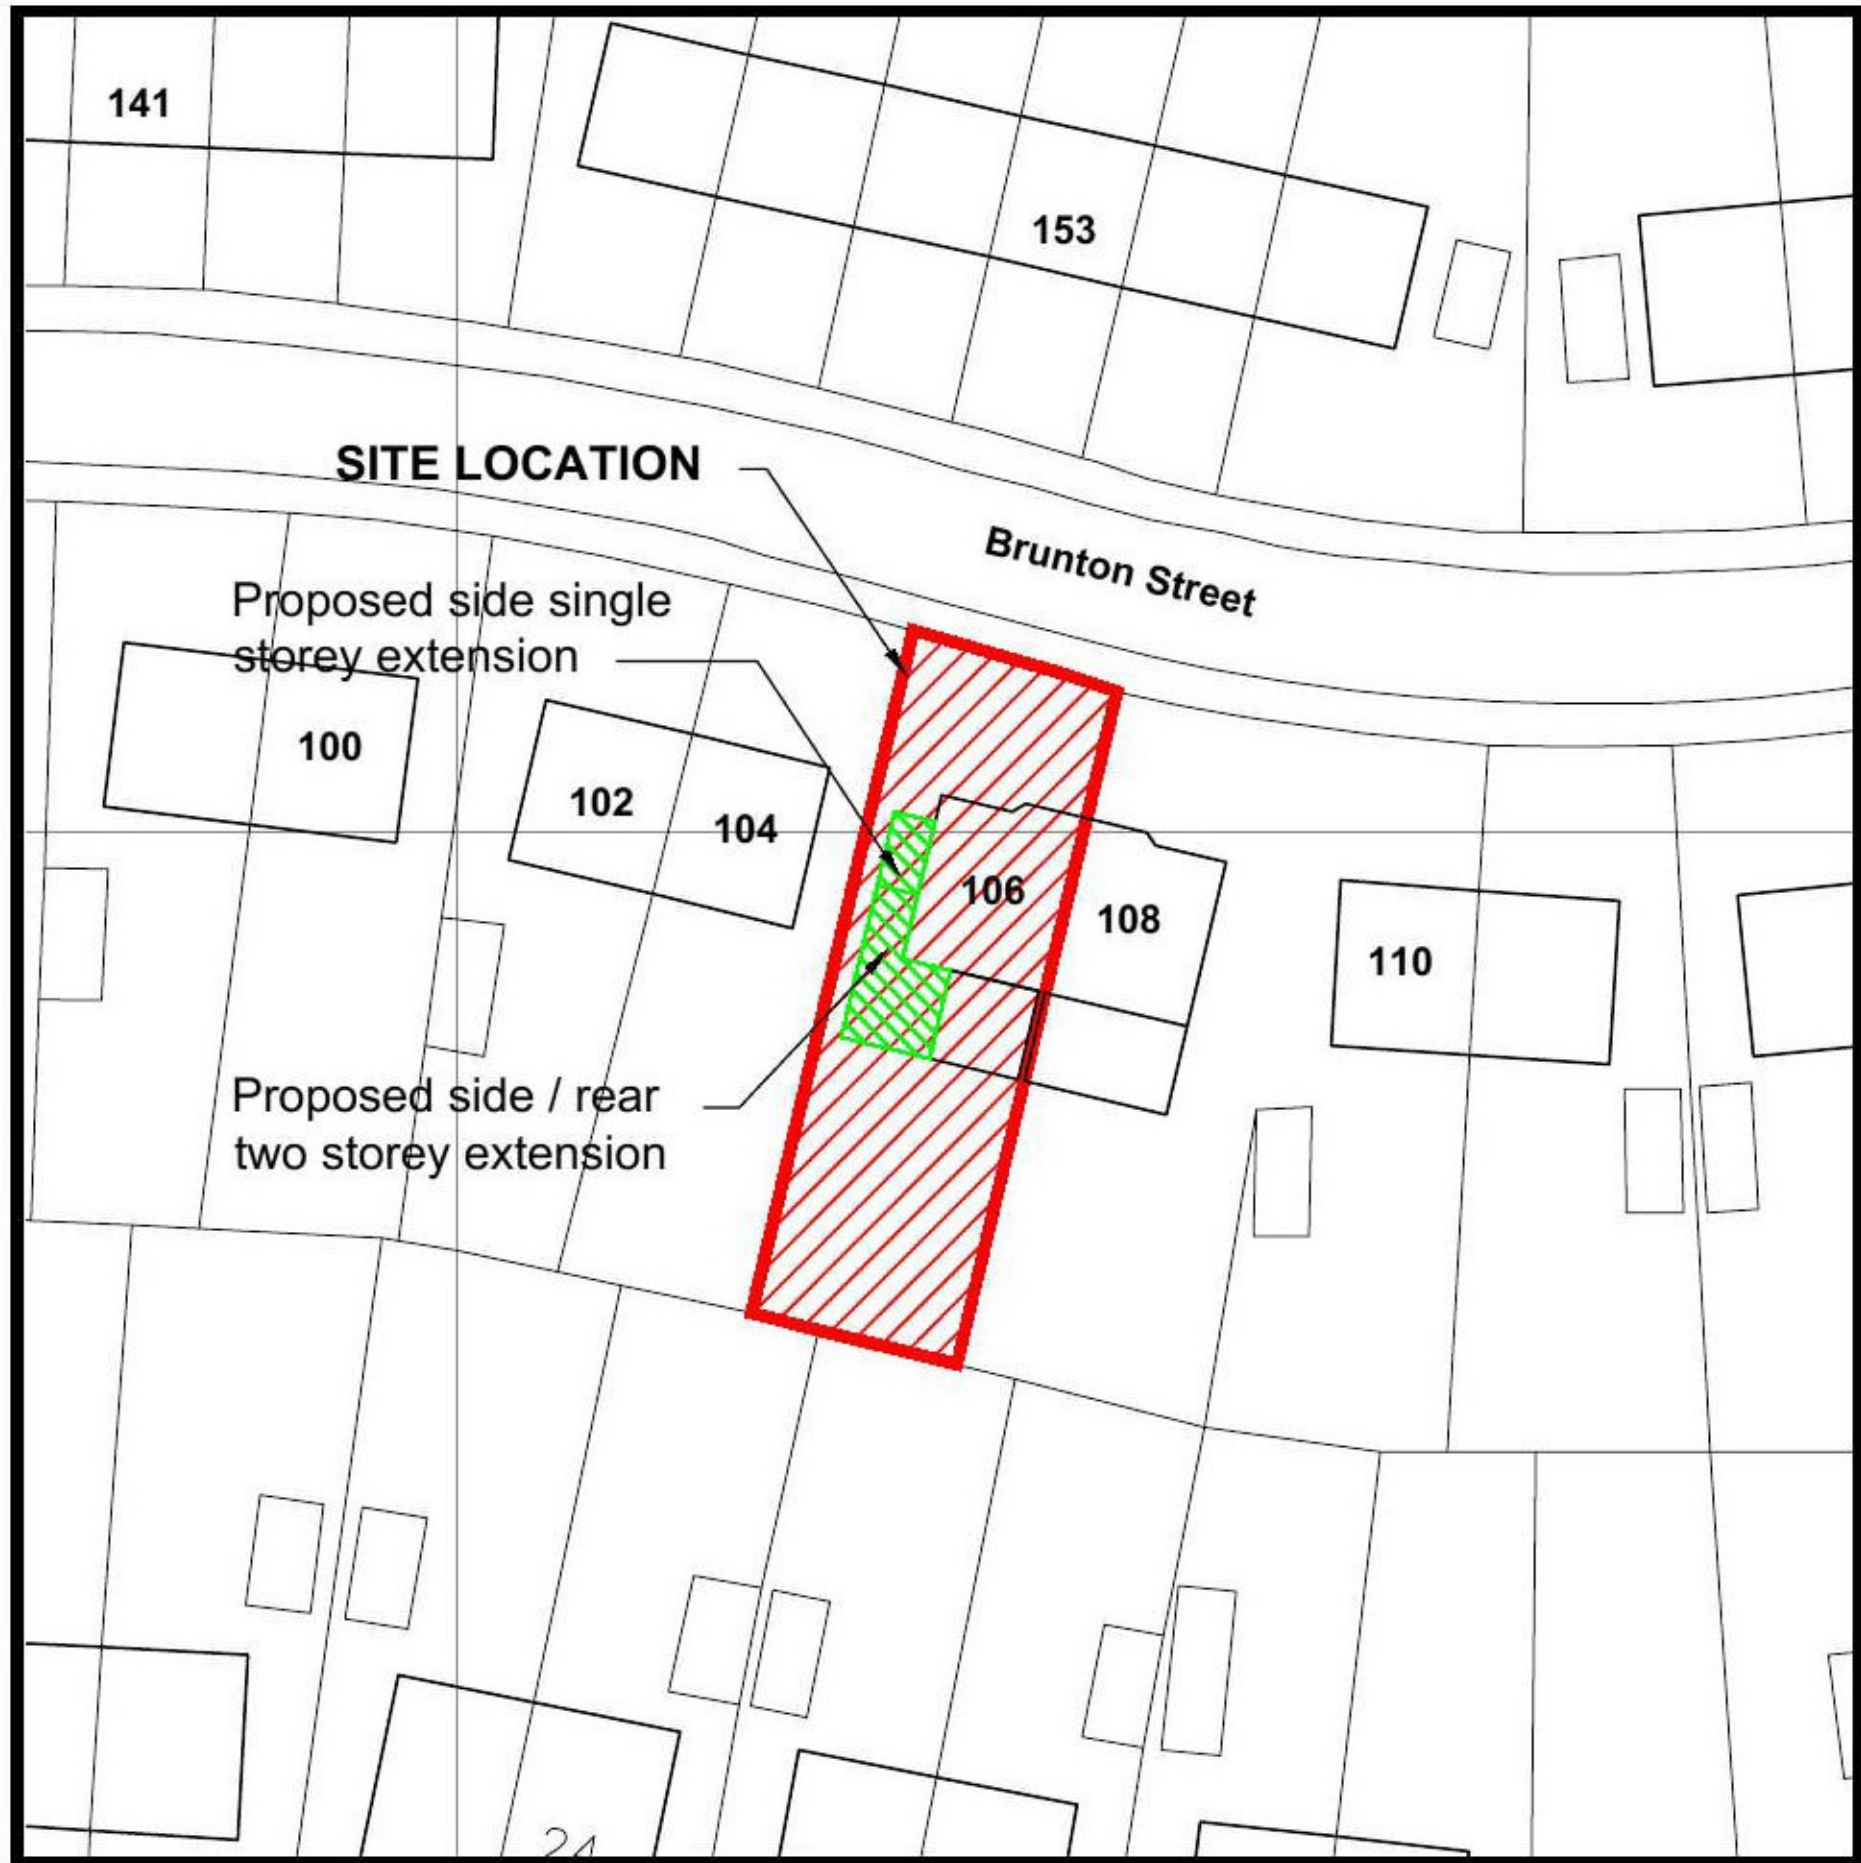

SITE PLAN

Client and Project Address

Mr & Mrs Martin Kennedy  
106 Brunton Street  
Cathcart G44 3NQ

Drawing Title

Proposed Rear / Side Extension  
Neighbour Notification

# CAF

CAF DESIGNS LTD

53 CALDERGLEN AVENUE  
THE ELMS BLANTYRE  
SOUTH LANARKSHIRE G72 9UP

Drawn by  
CAF

CAD Location  
C:\Drawings\003-21

Scale  
1:500

Date  
Mar 21

Paper Size  
A4

Drawing no.

003-21.003