




Roof Plan 1:200 Scale

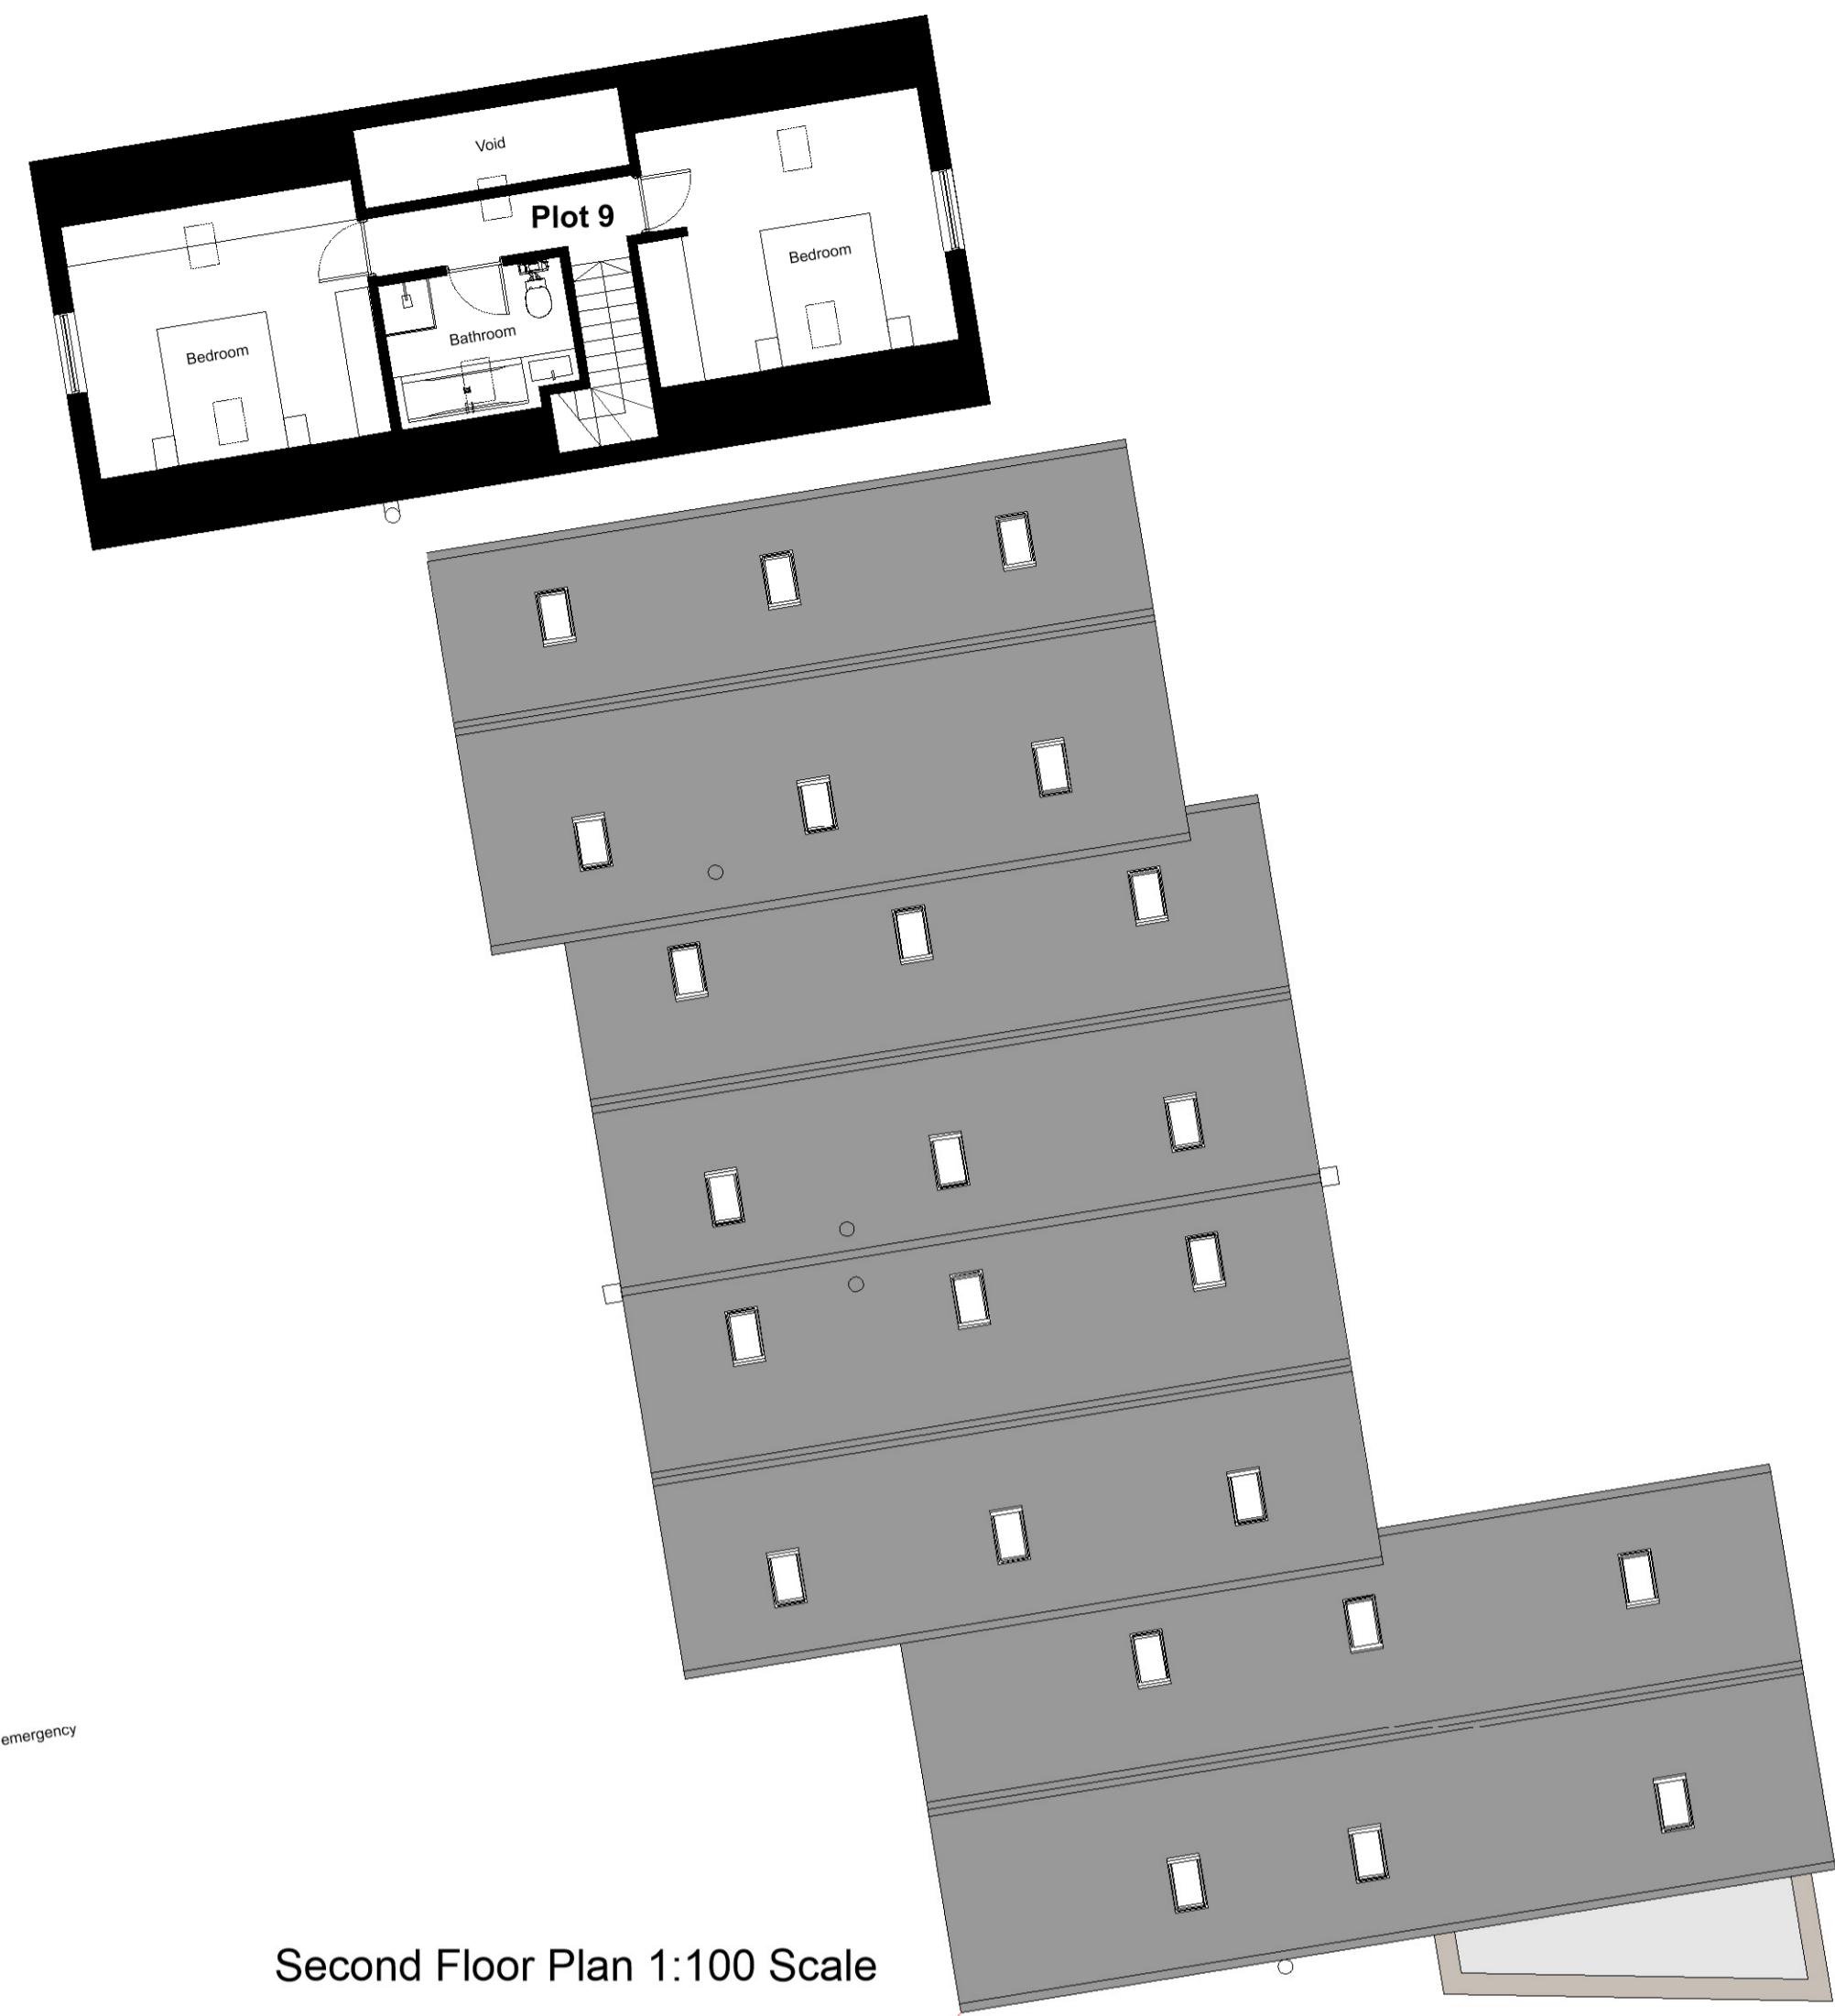

Second Floor Plan 1:100 Scale

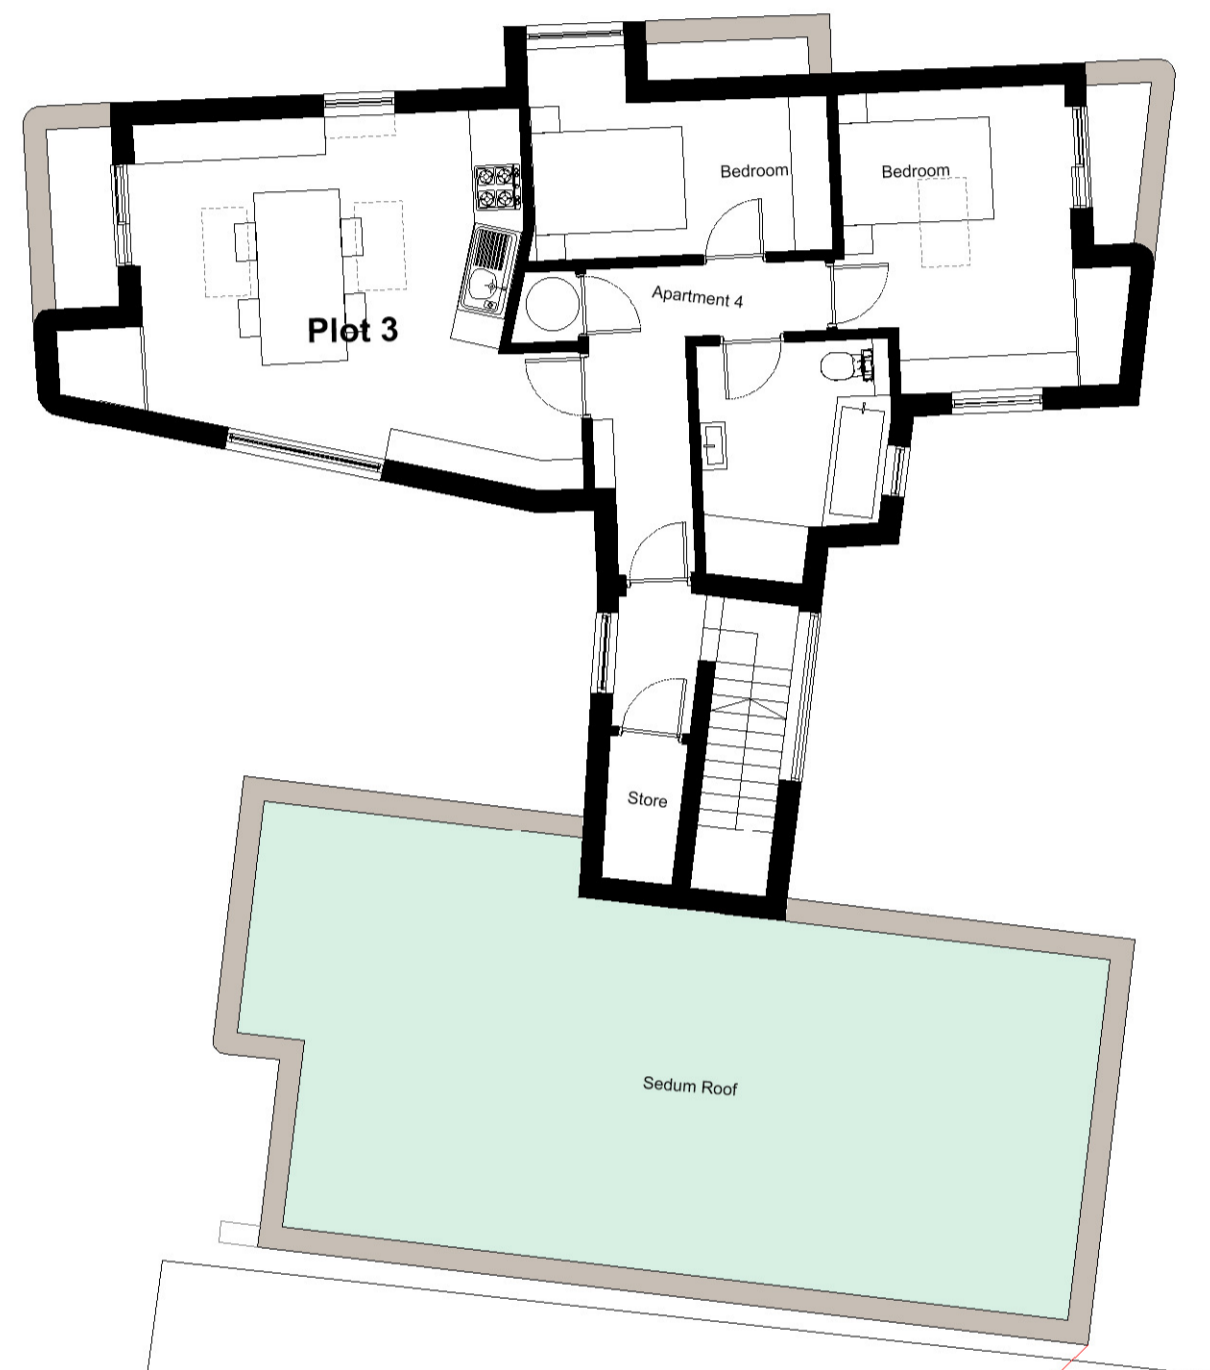

First Floor Plan 1:100 Scale

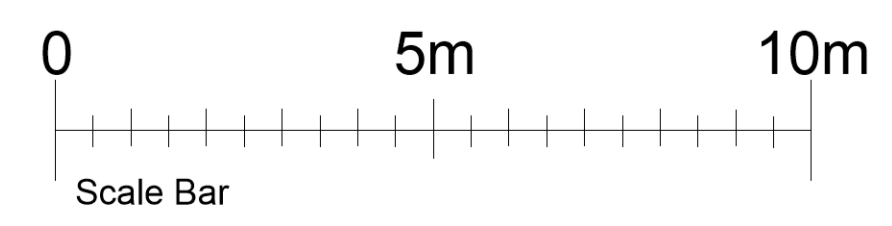

Print @ A1 Size

Client's name
Mr P Brunton

Job title
Proposed New Dwellings,
Denton Street,
Beverley

Drawing title
Proposed First Floor Plan
Proposed Second Floor Plan
Proposed Roof Plan

Drawn
TS
Job No
2011-382
Status
Planning

Drawing No.
06

Date
05/03/21
Rev
Scale
1:100