


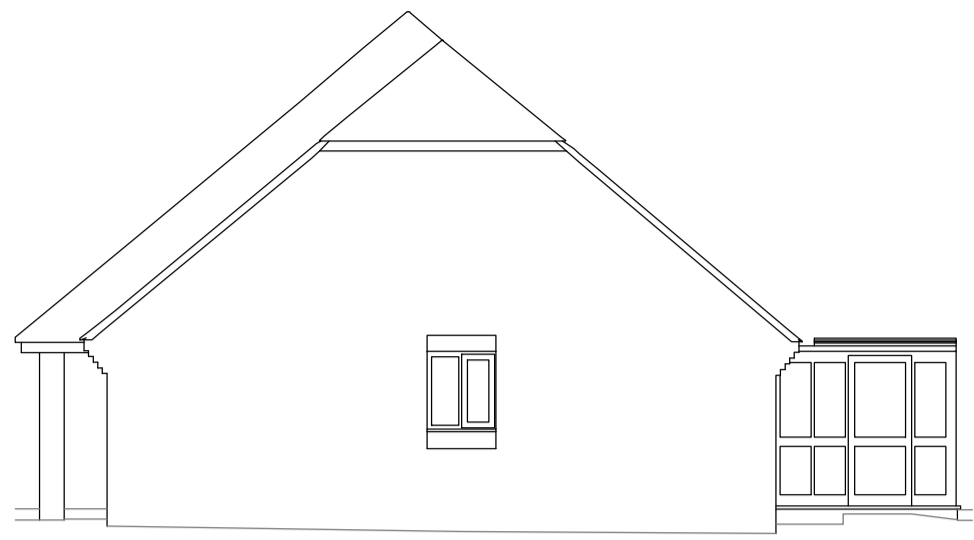


1 Existing West Elevation
1:100




2 Existing South Elevation
1:100



3 Existing East Elevation
1:100

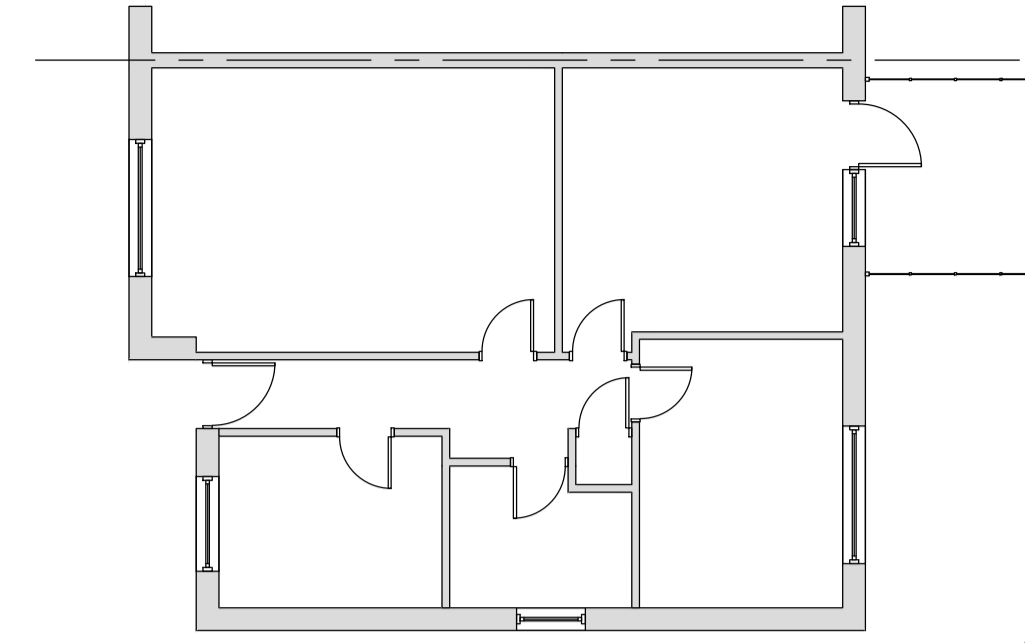


7 Existing Ground Floor Plan
1:100

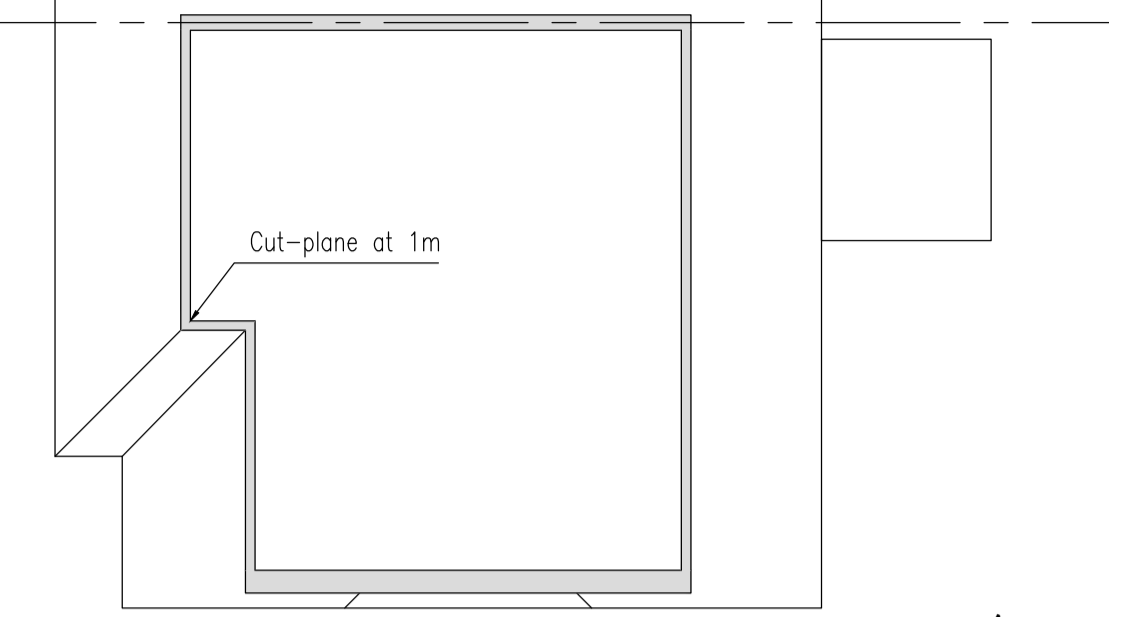

8 Existing First Floor Plan
1:100




4 Proposed West Elevation
1:100

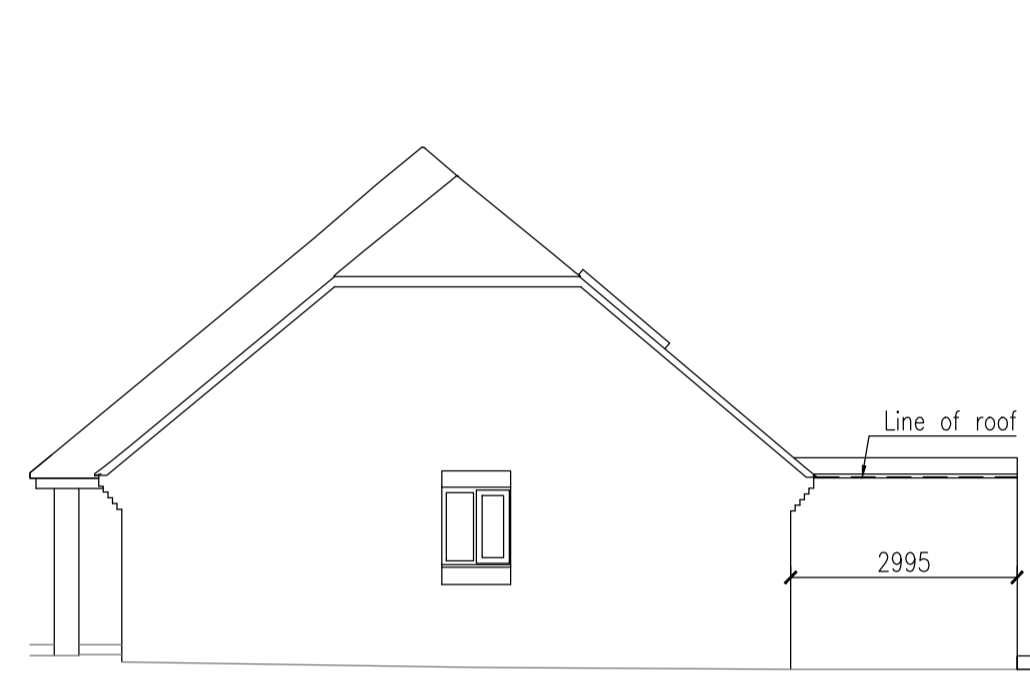


5 Proposed South Elevation
1:100







6 Proposed East Elevation
1:100

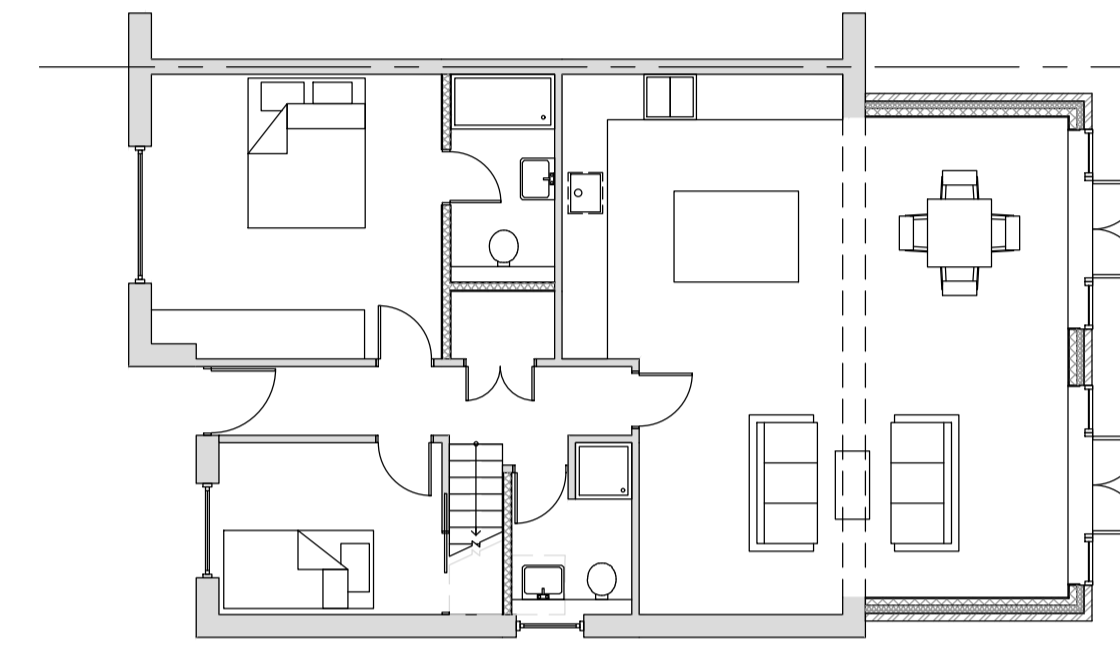


9 Proposed Ground Floor Plan
1:100

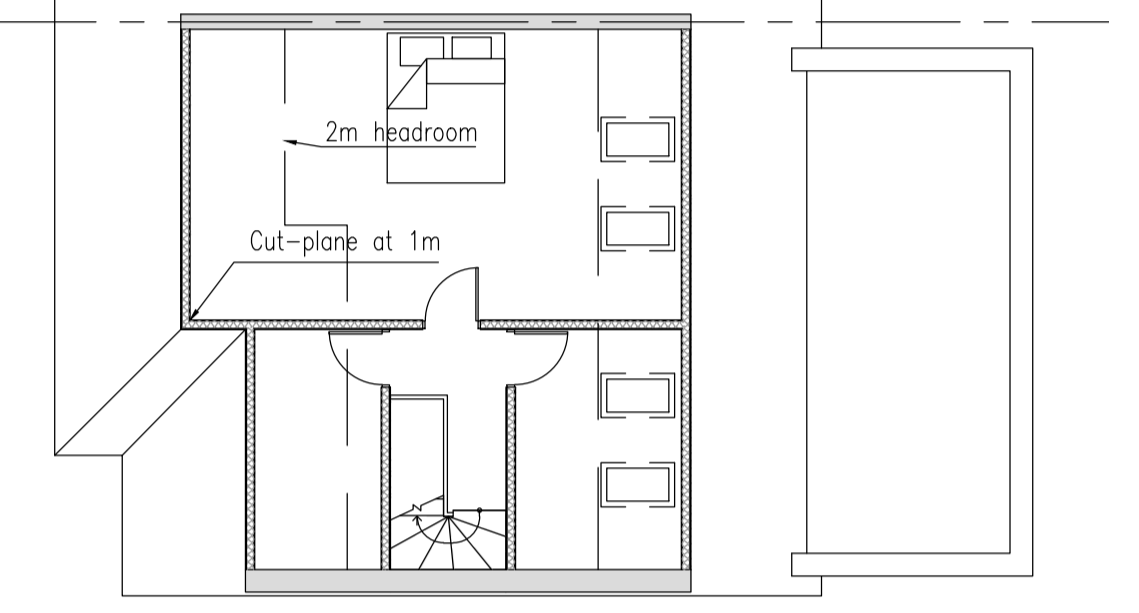


10 Proposed First Floor Plan
1:100

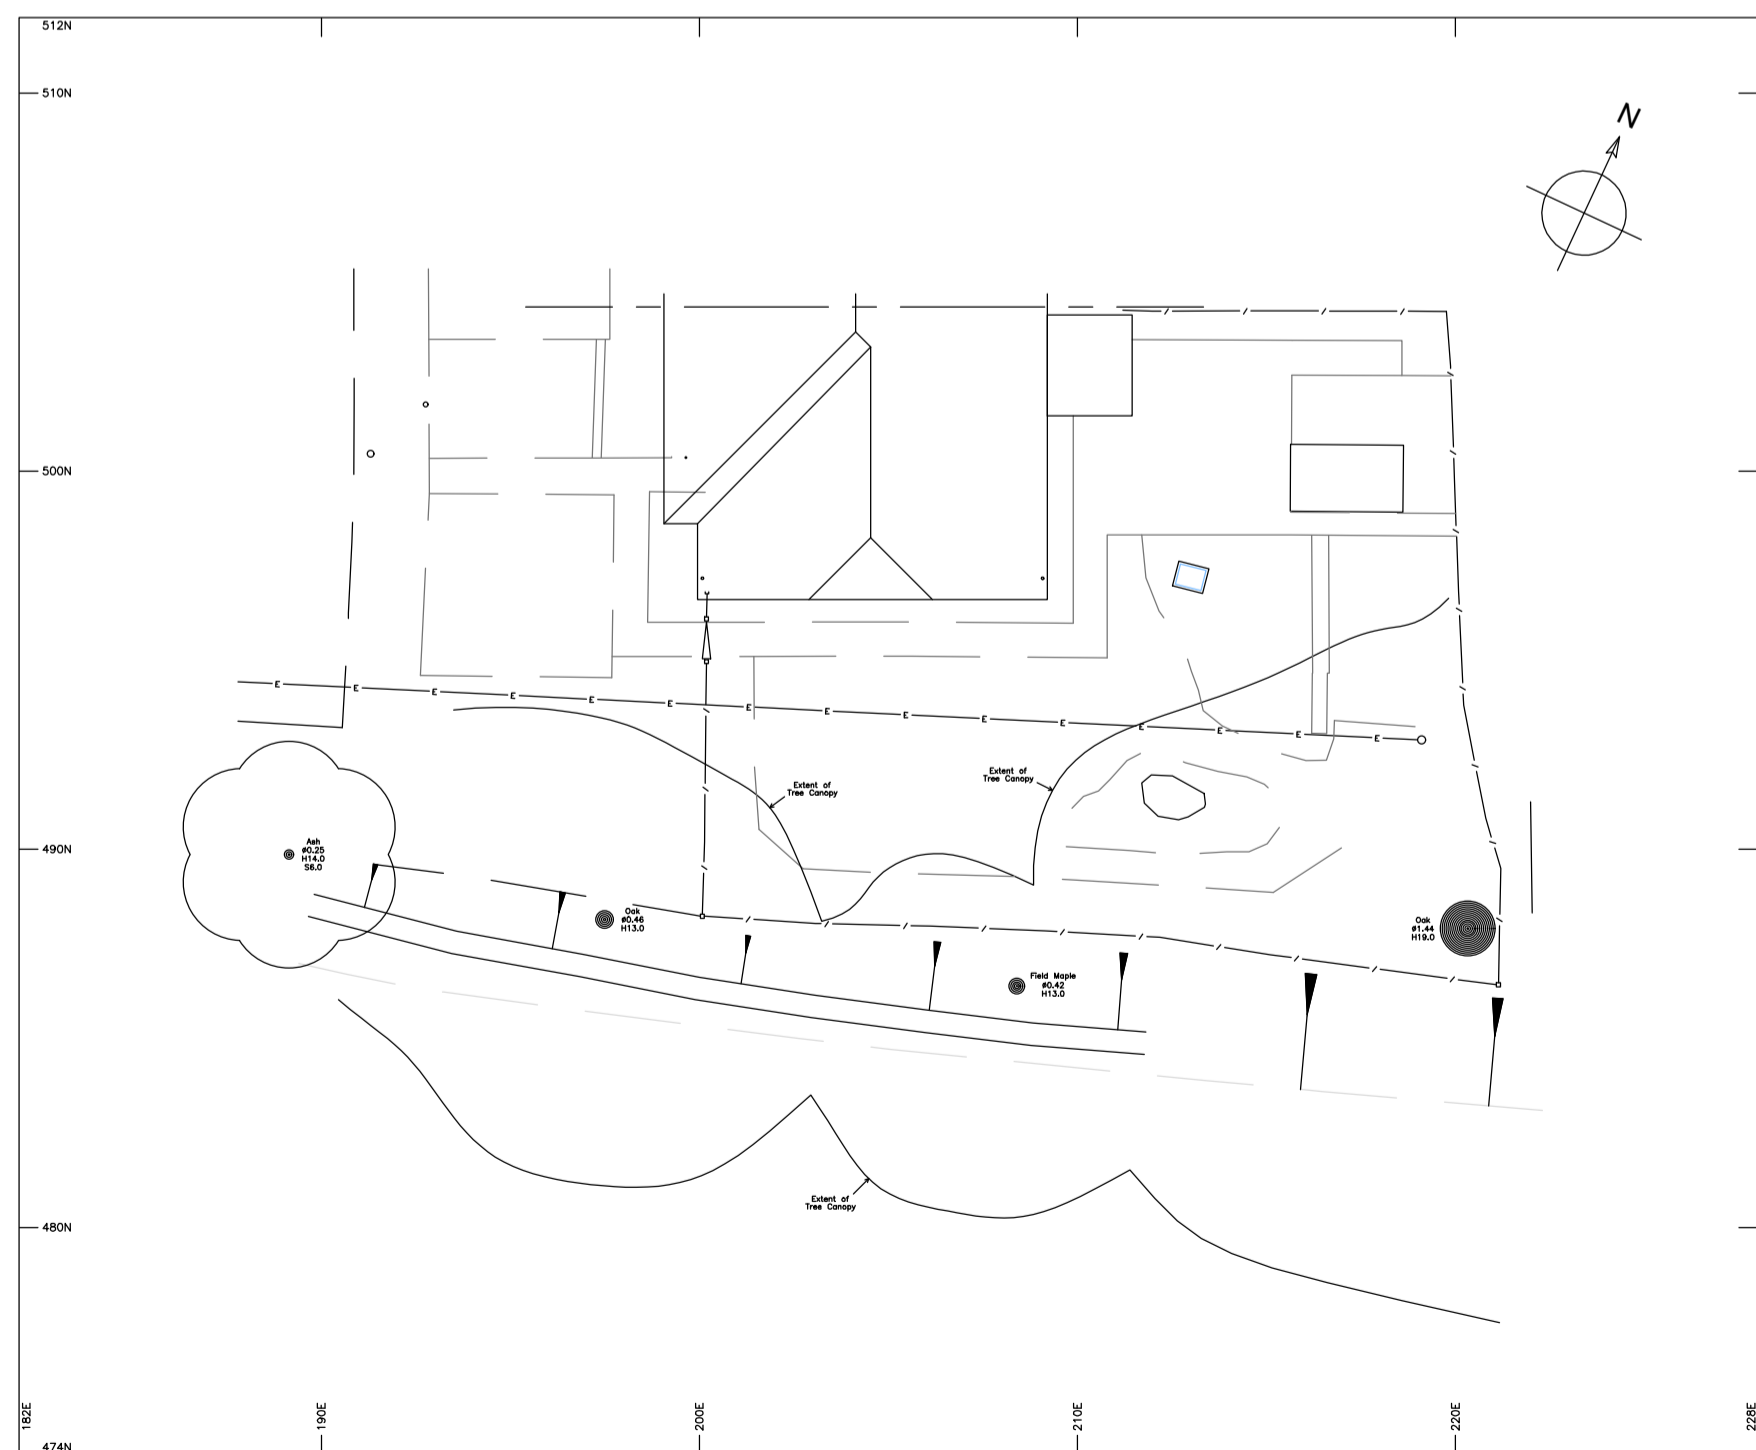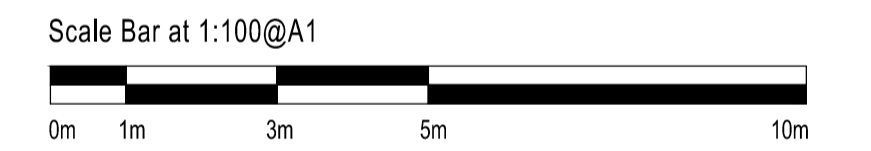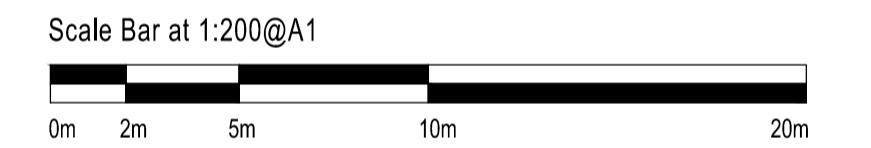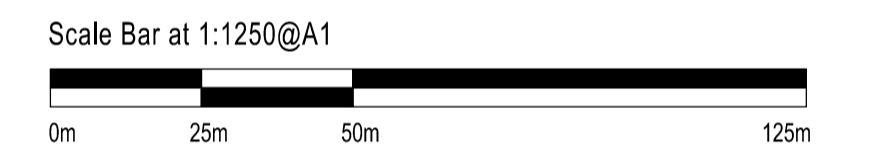

11 Existing Site & Roof Plan
1:200

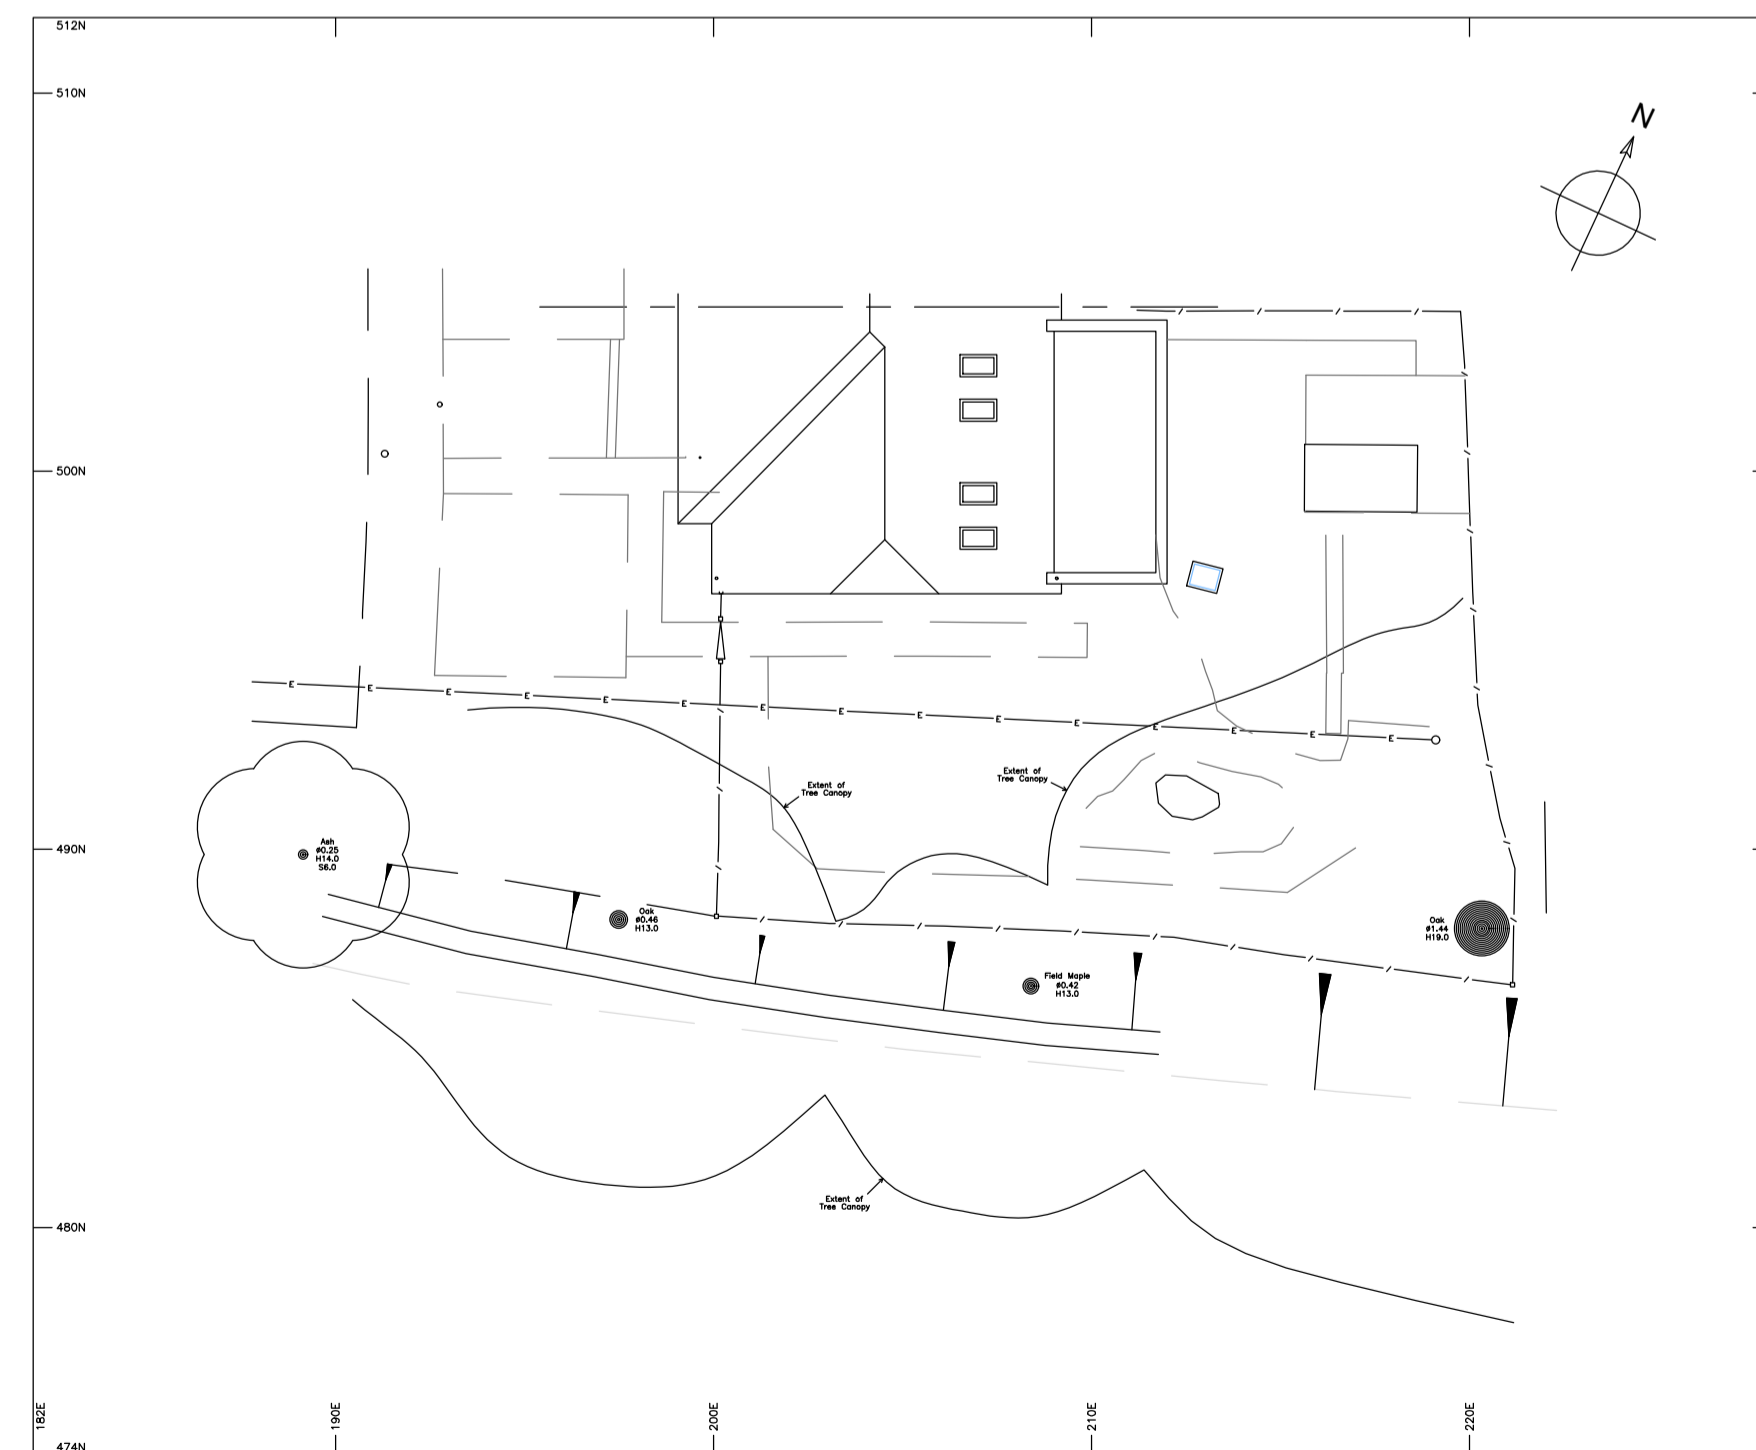

12 Proposed Site & Roof Plan
1:200

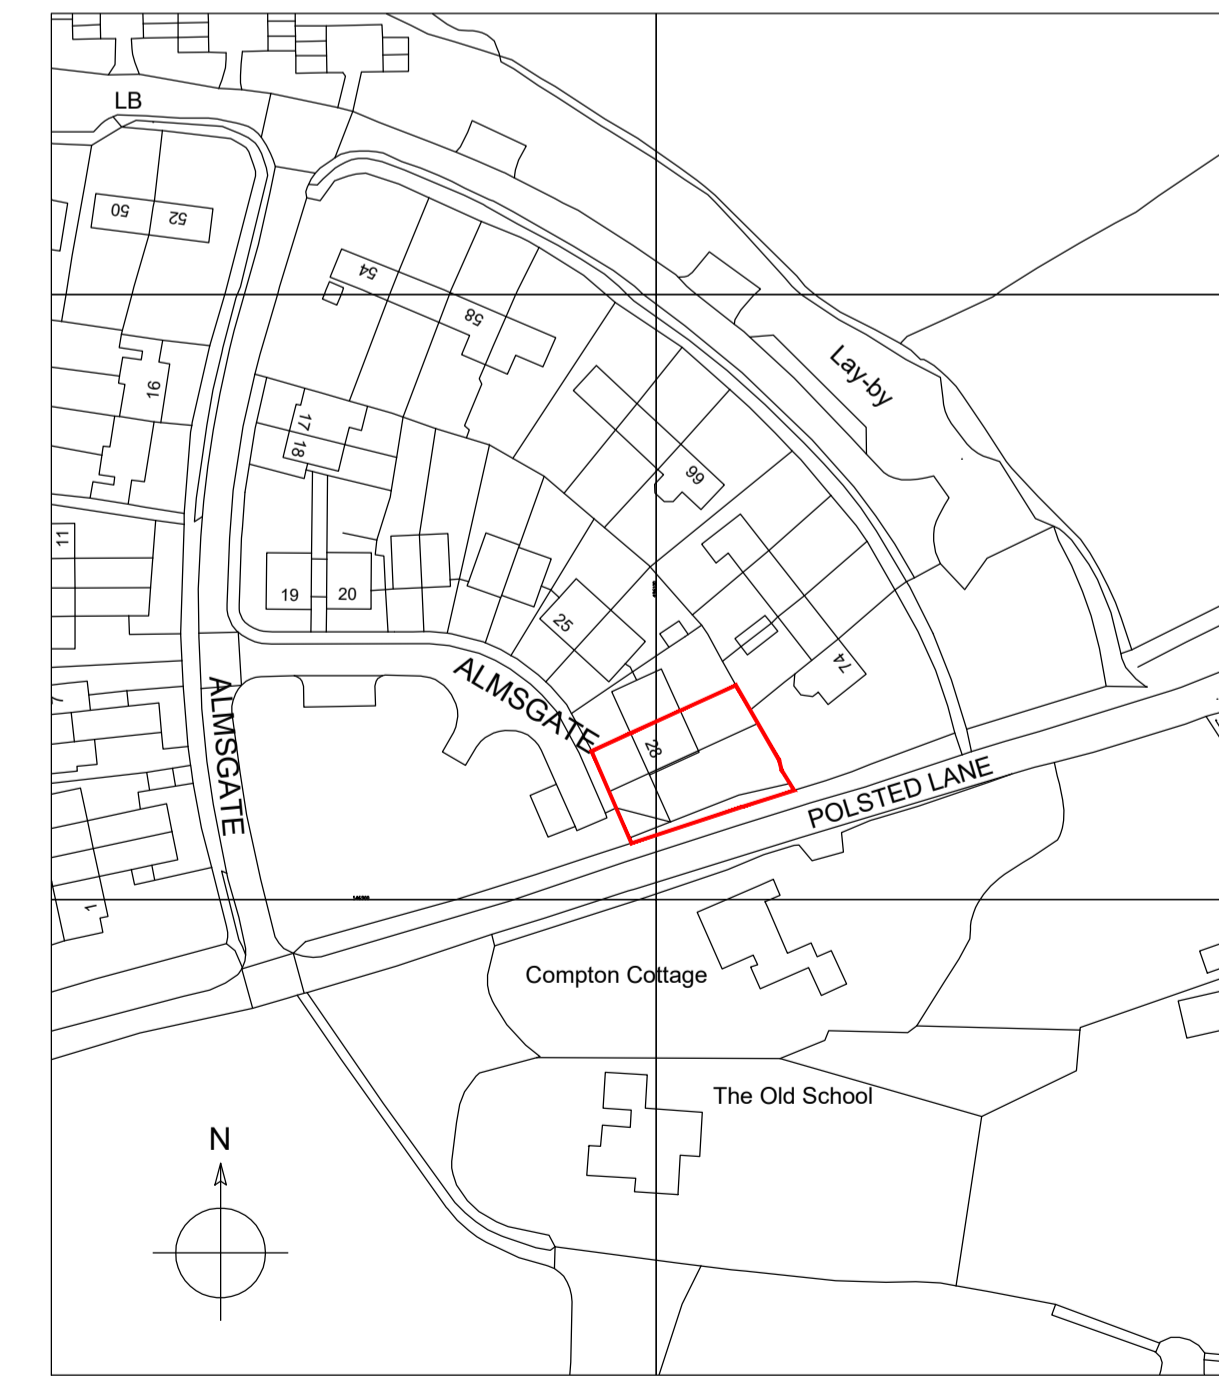

13 OS Location Map
1:1250

foundations
architects & designers

Old Chambers
93-94 West Street
Farnham
Surrey
GU9 7EB

+44 1252 720 838
email@foundations.ie
www.foundations.ie

ISSUE: For Approval

DRAWING TITLE: Proposed Plans and Elevations

PROJECT NAME: 28 Almsgate, Compton GU3 1JG

PROJECT NO. 7598D DRAWING NO. PD-01a

SCALE: Varies@A1 DATE: Apr-21