



NORTH ELEVATION AT 'A'

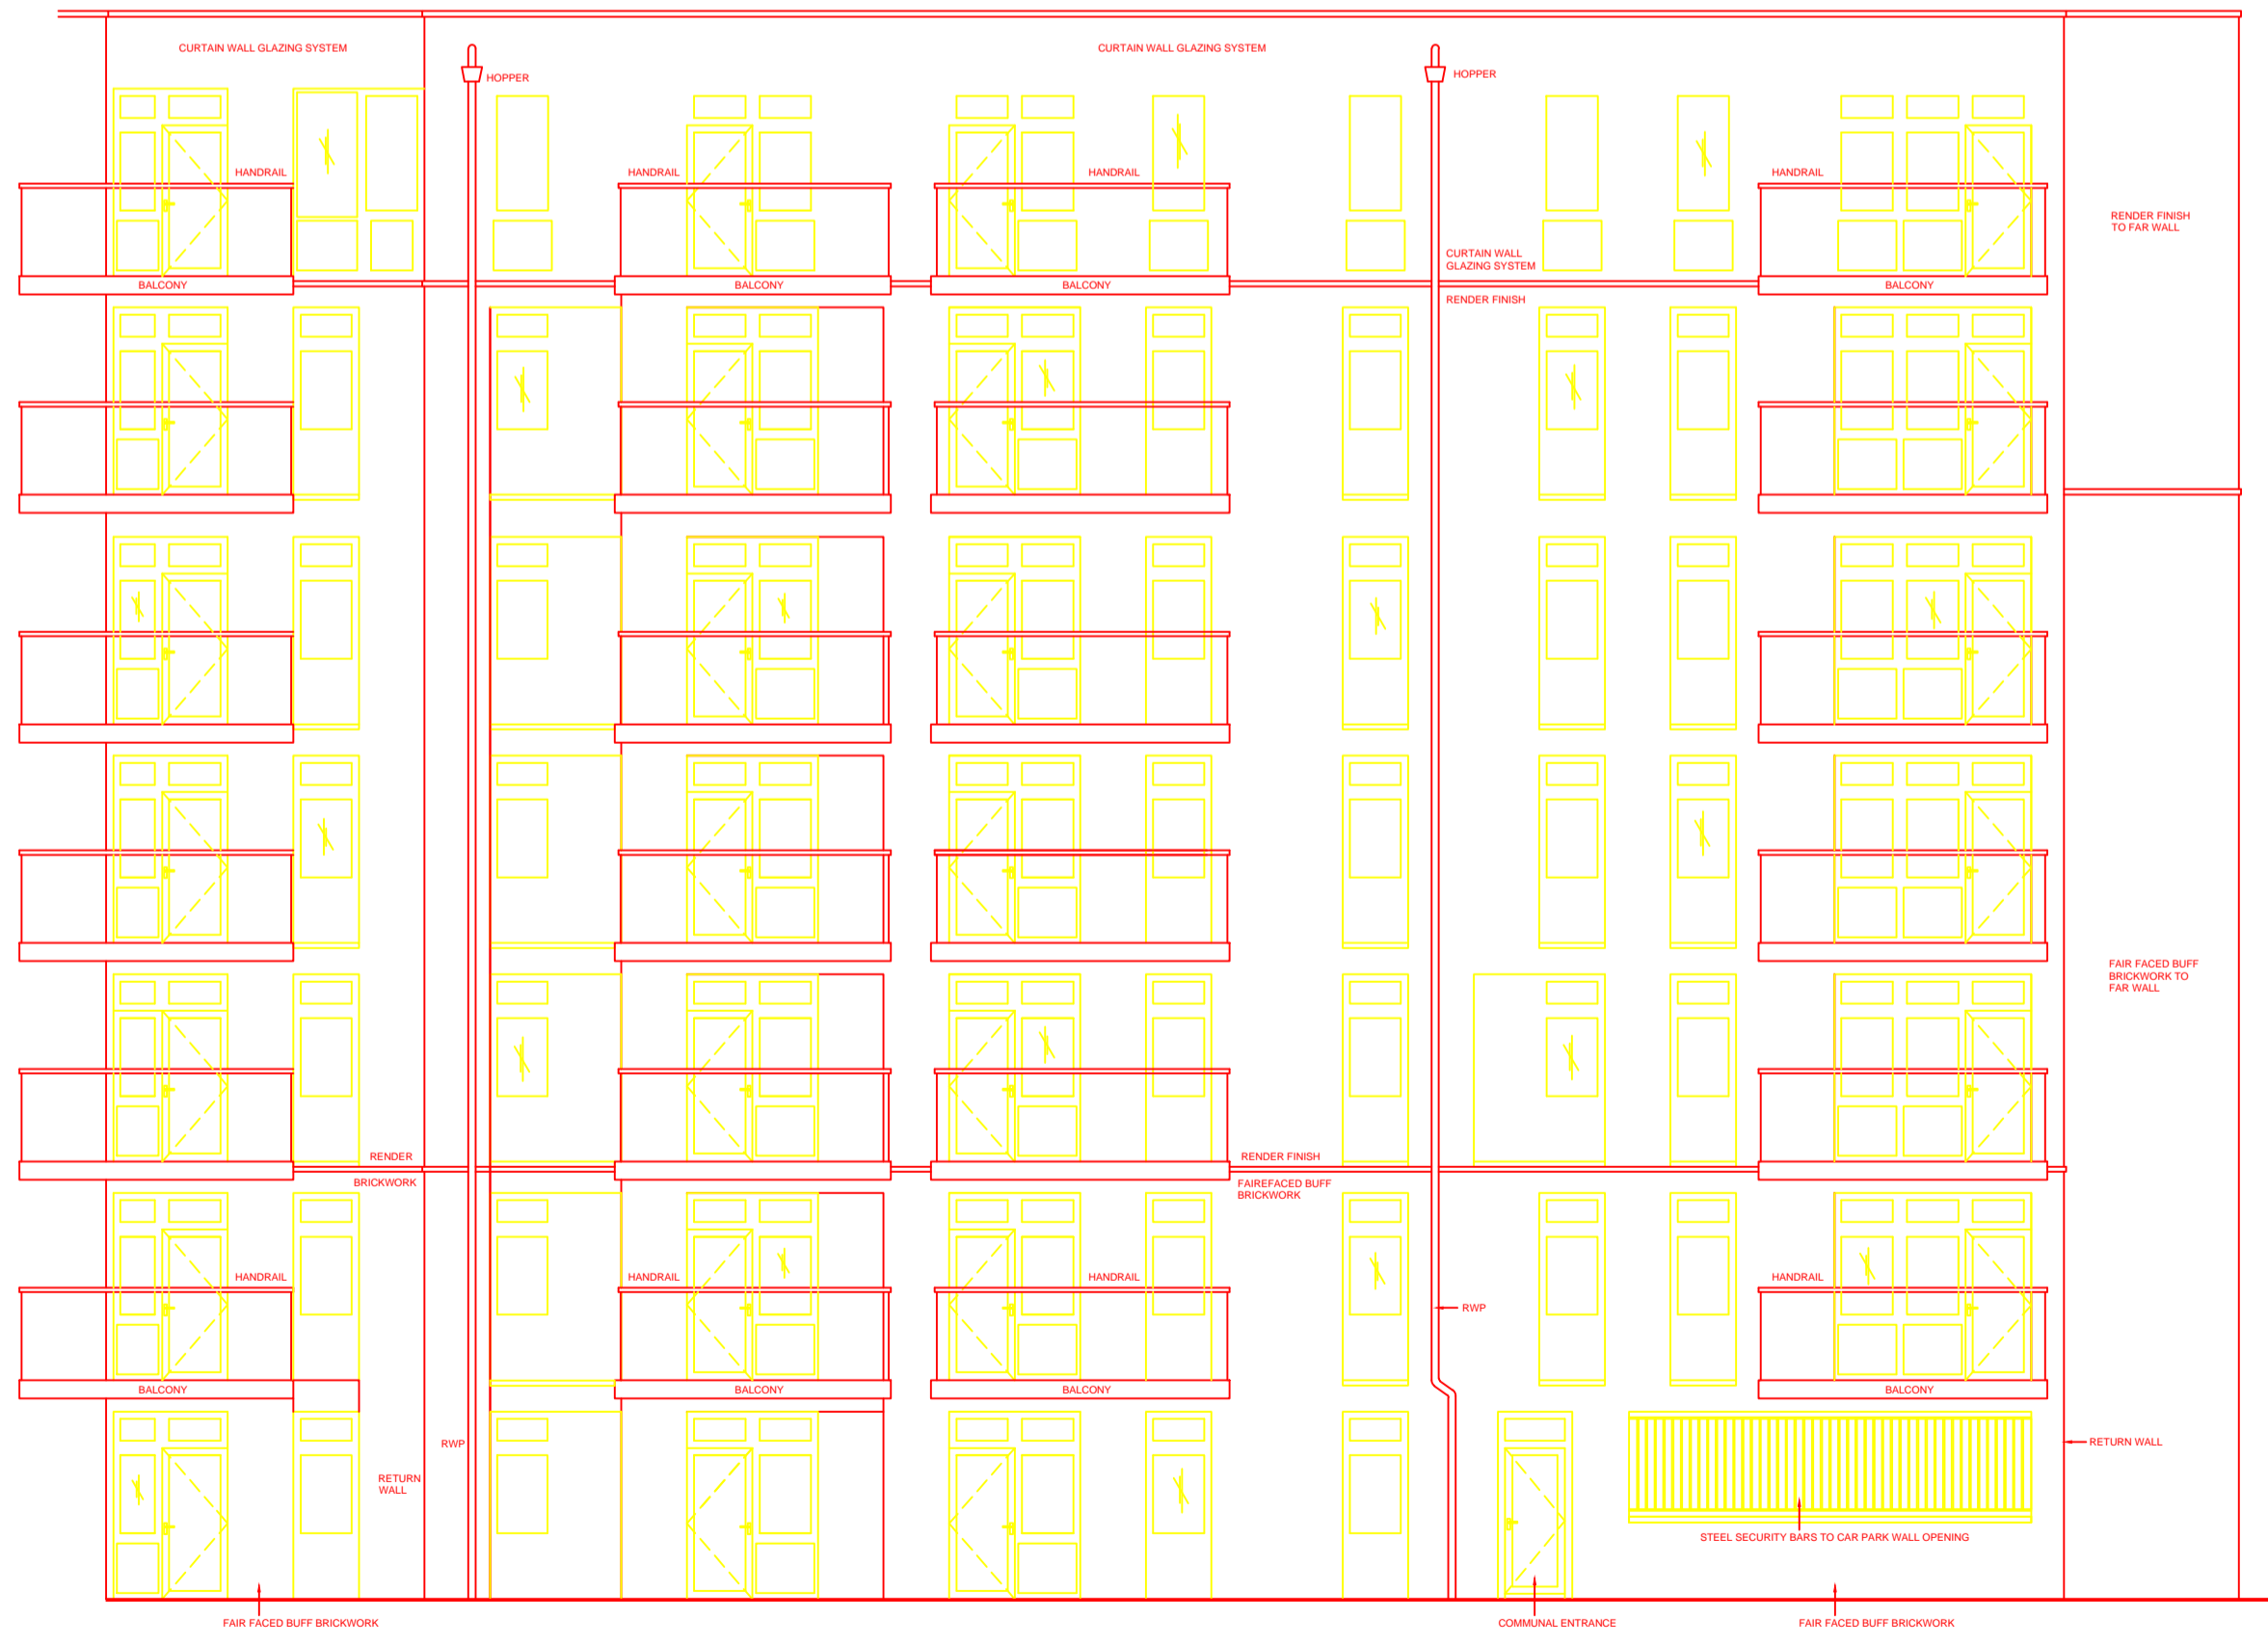

SOUTH ELEVATION AT 'C'

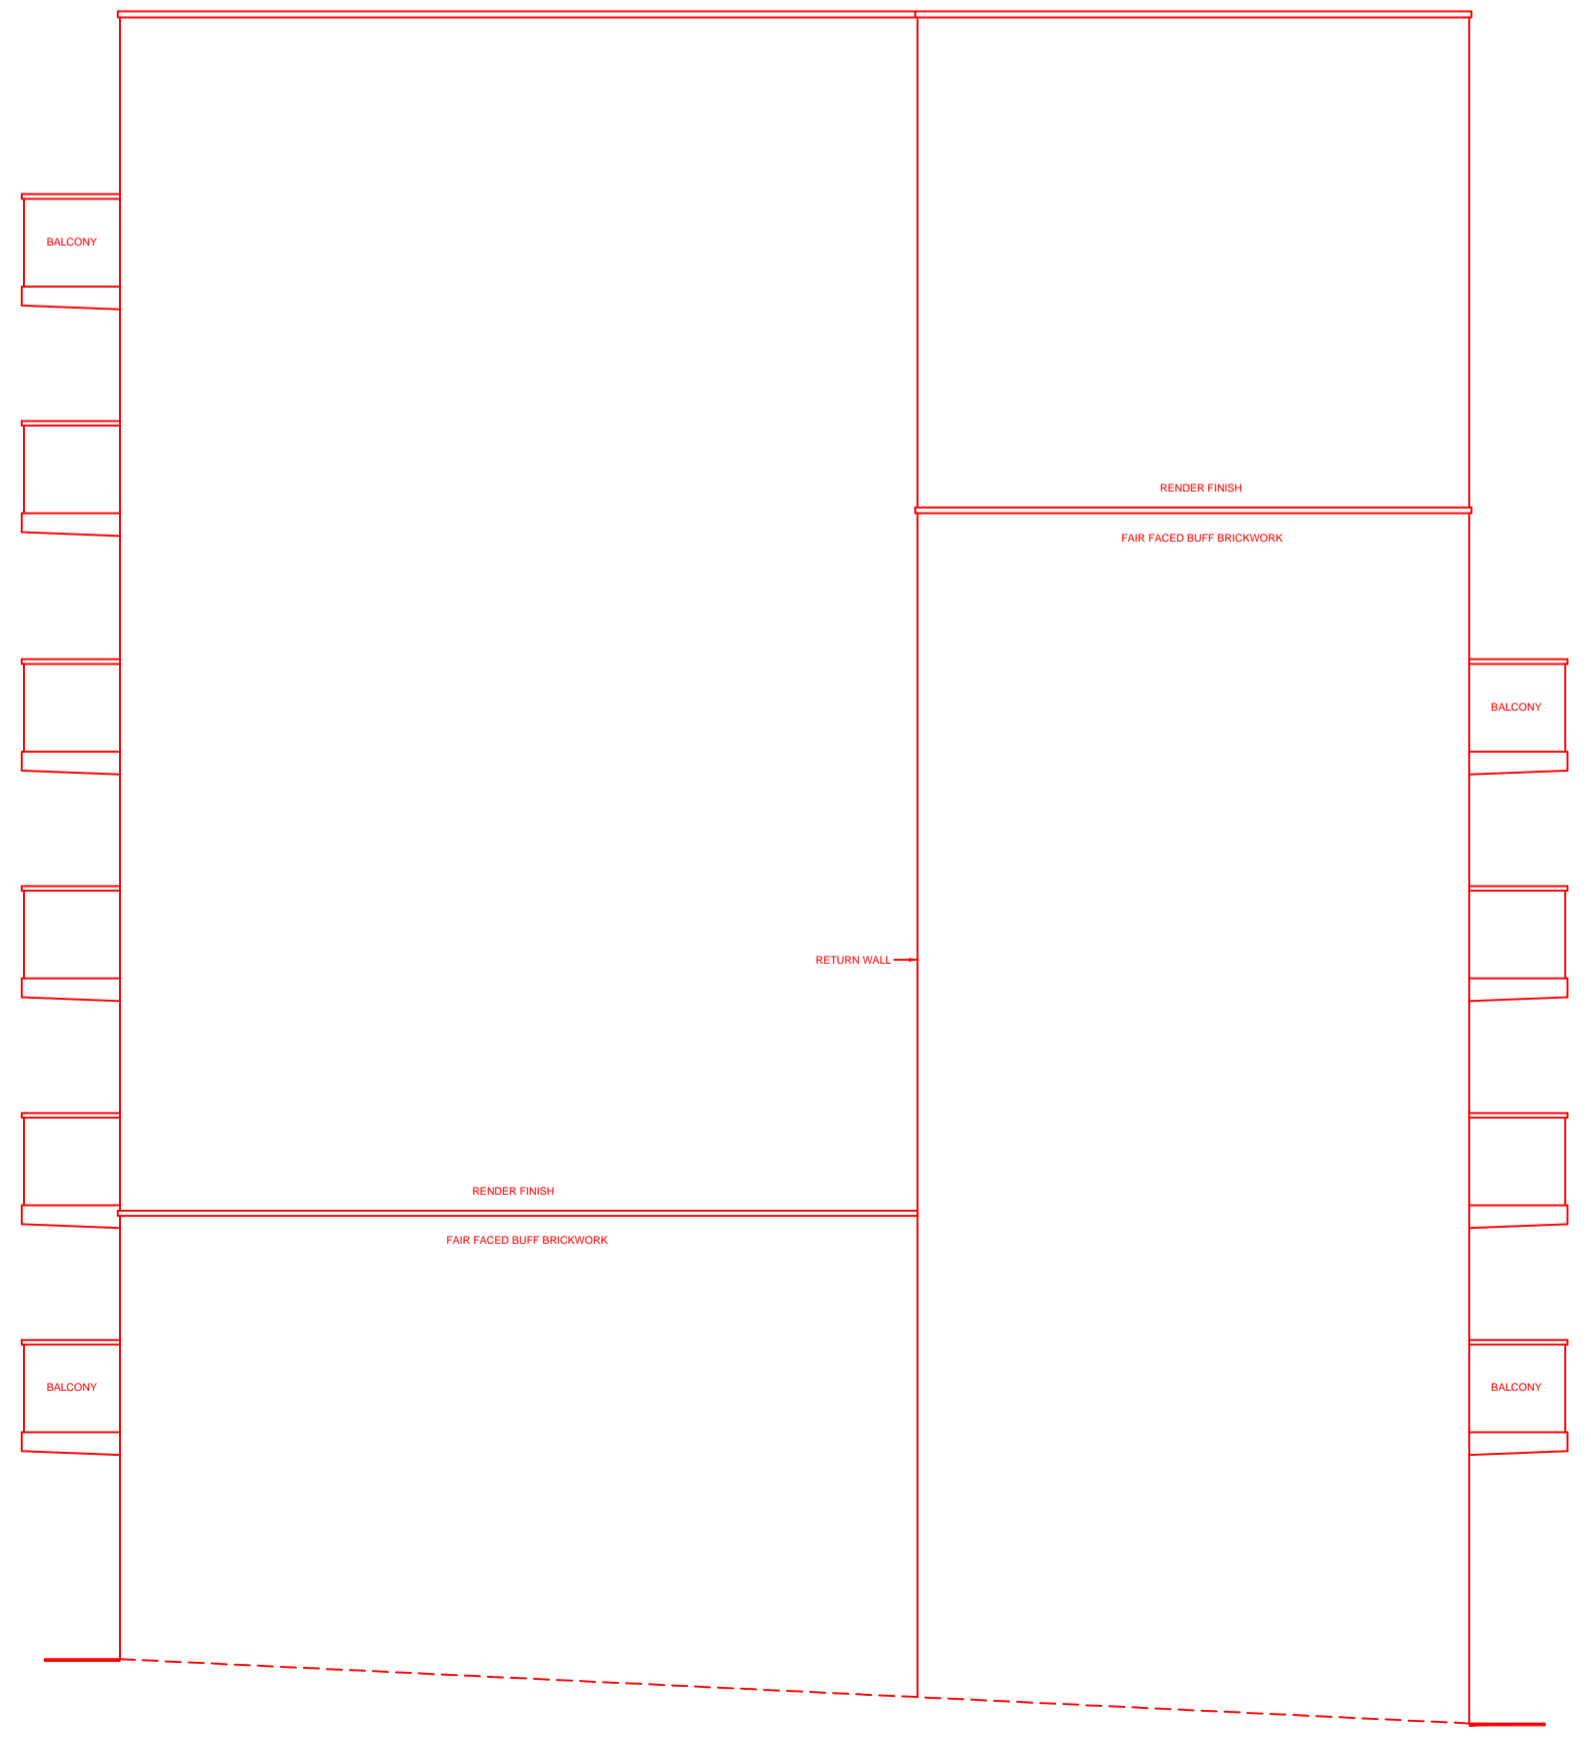

EAST ELEVATION AT 'B'



1: All errors and omissions should be reported to the Surveyor.  
 2: This Drawing is the Copyright of John Rowan & Partners.  
 3: Do not scale from drawing.

REV	INITIAL	DATE	DESCRIPTION
A	-	00/00/00	-

**NOTE:** There are no proposed changes to any of the materials and finishes as indicated on the drawing.



Craven House, 40 Uxbridge Road, Ealing, London, W5 2BS  
 Tel: 0208 567 6995 Email: jrp@jrp.co.uk Website: www.jrp.co.uk

**CLIENT**  
 A2dominion

**PROJECT**  
 MALIN APARTMENTS  
 SALTON SQUARE  
 LIMEHOUSE  
 LONDON E14 7GH

**TITLE**  
 PROPOSED ELEVATIONS

DATE MARCH 2021	DRAWN NC
SCALE 1:100 @ A1	CHECKED -
DRAWING No. -01	REVISION -