




Front Extension
Part Side Elevation

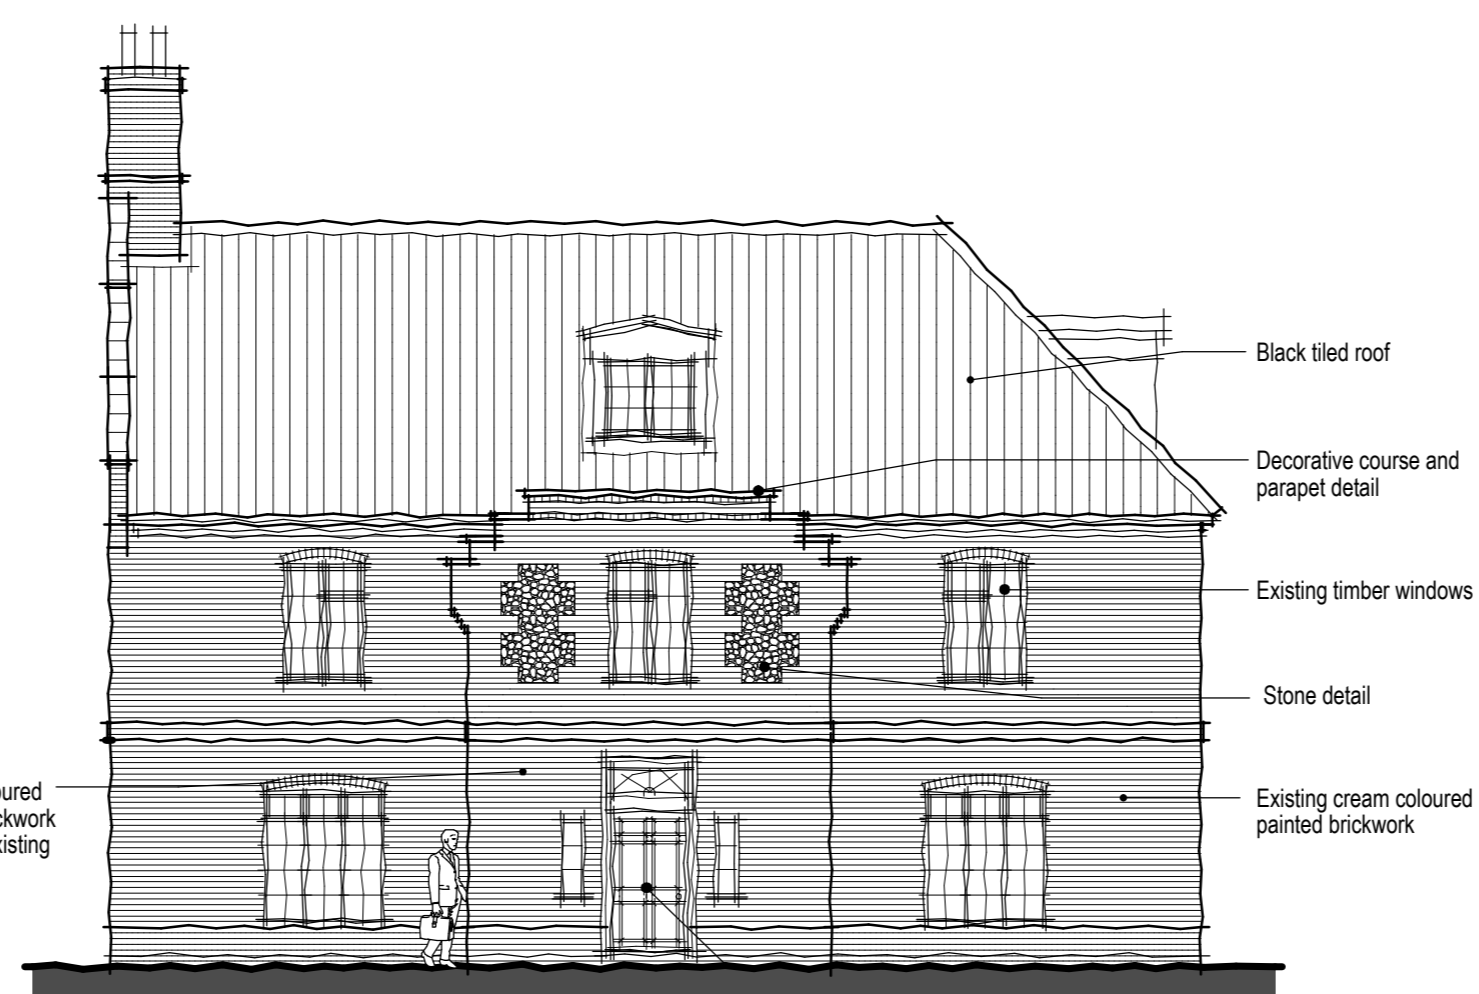


Front Elevation

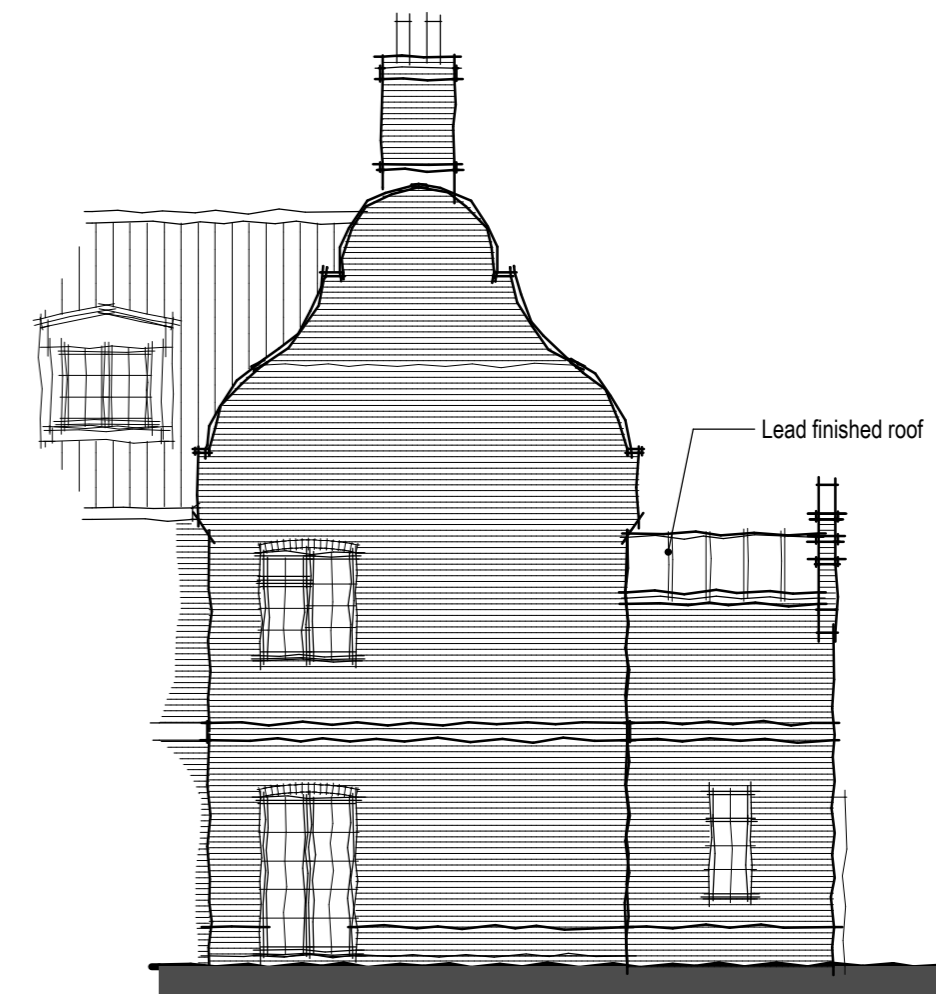

Part Side Elevation

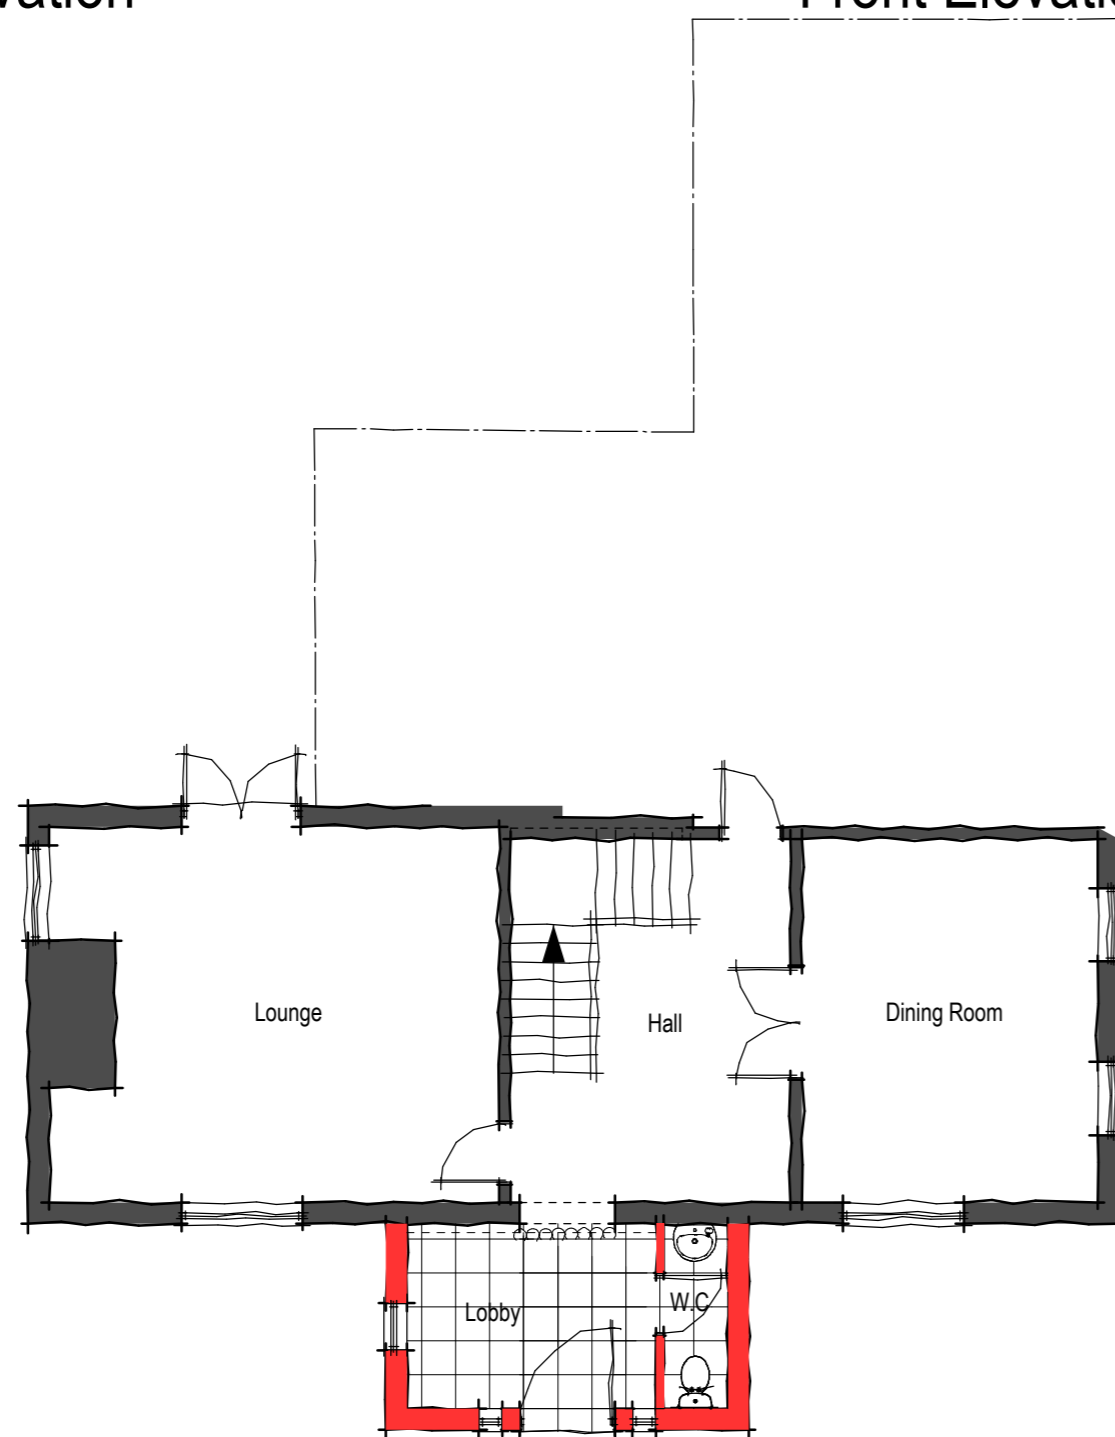

Ground Floor Plan

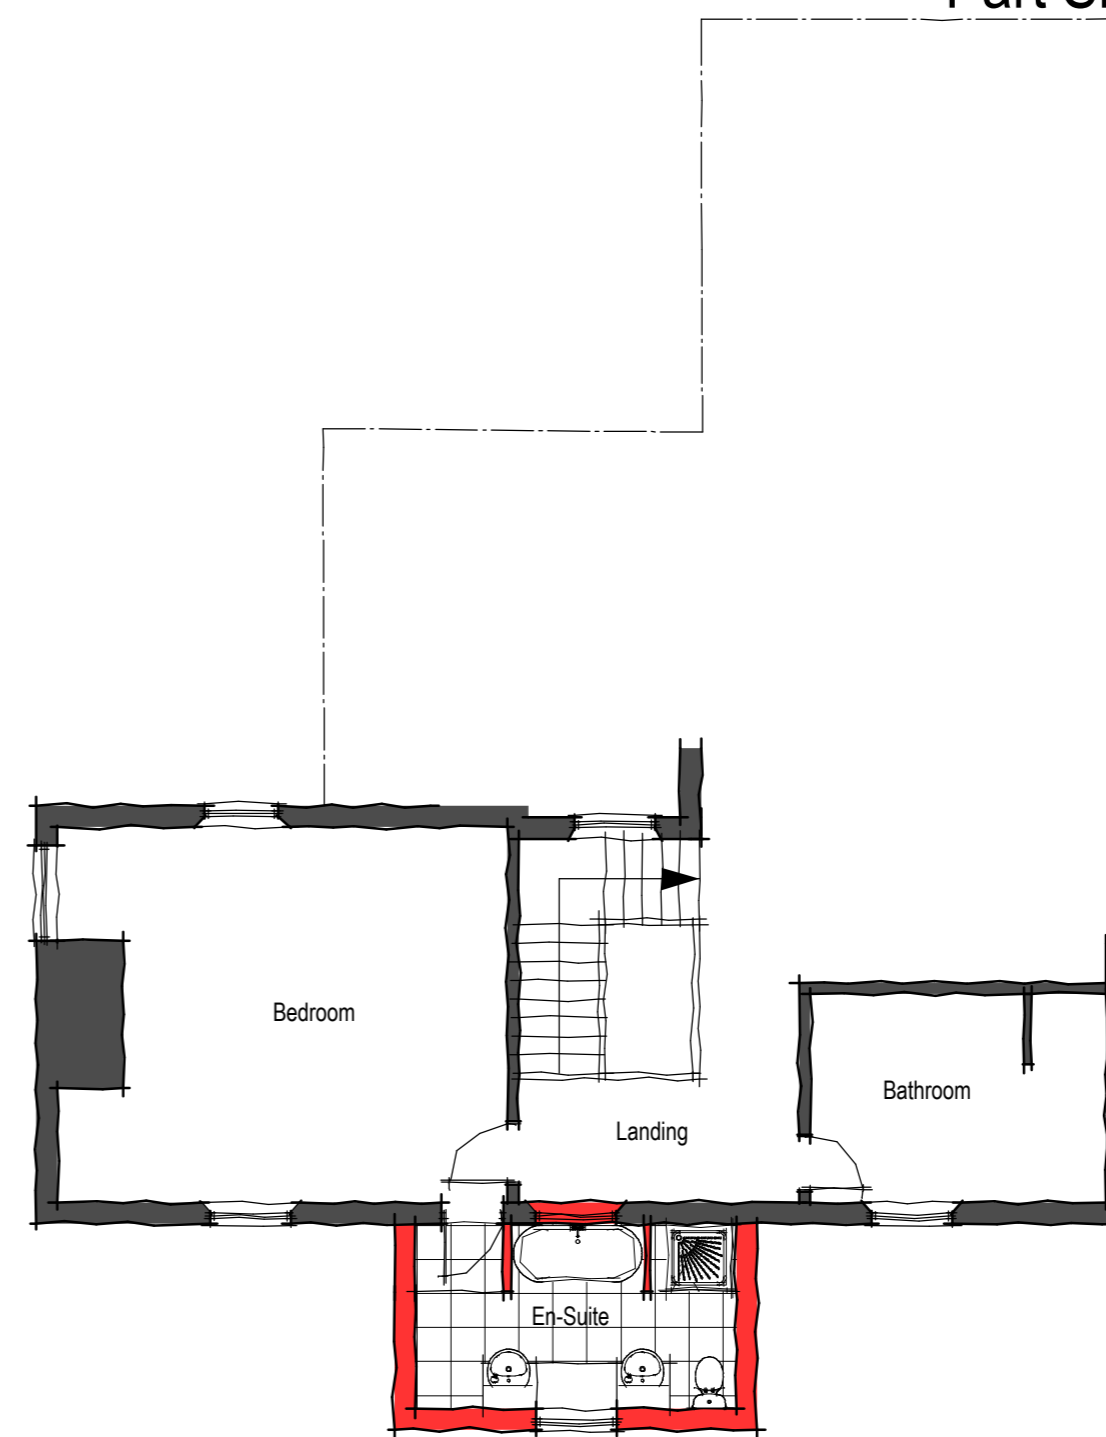

First Floor Plan

REVISION:

SCALE BARS:

1:100

PROJECT: PROPOSED EXTENSION TO MANOR FARM HOUSE, INTWOOD LANE, EAST CARLETON

CLIENT: MR. C. CHAPMAN

DRAWING TITLE: PROPOSED - PART FLOOR PLANS & ELEVATIONS

Studio | 35

PLANNING

SCALE: 1:100	PAPER SIZE: A2	DATE: DEC. 2020	DRAWN BY: ●
	JOB: 3847	DRG NO: PL01	REV: