


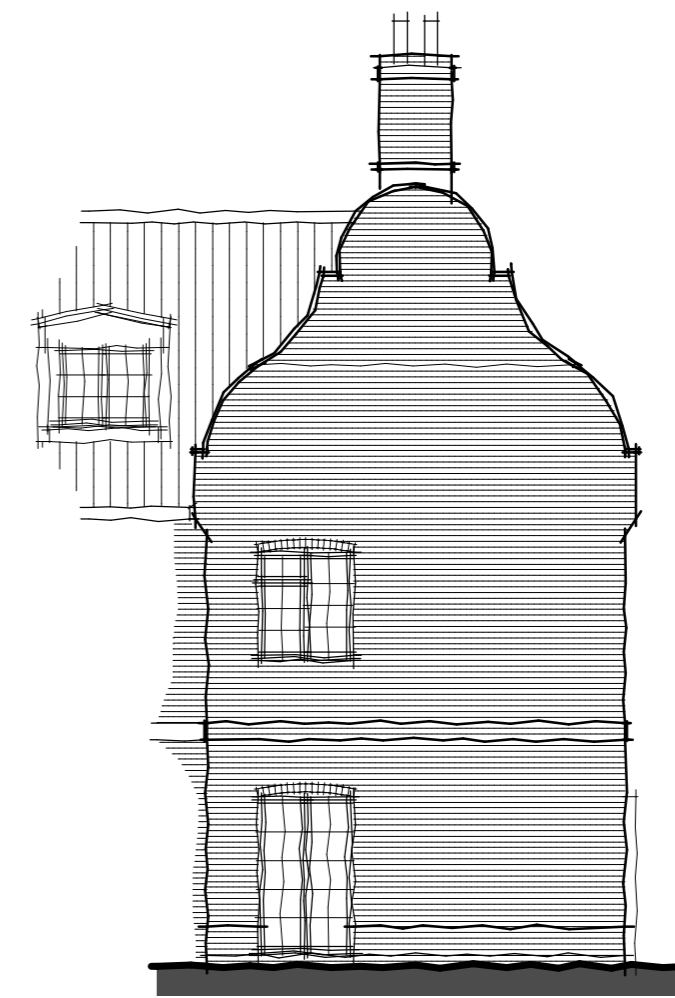


Part Side Elevation




Front Elevation



Part Side Elevation

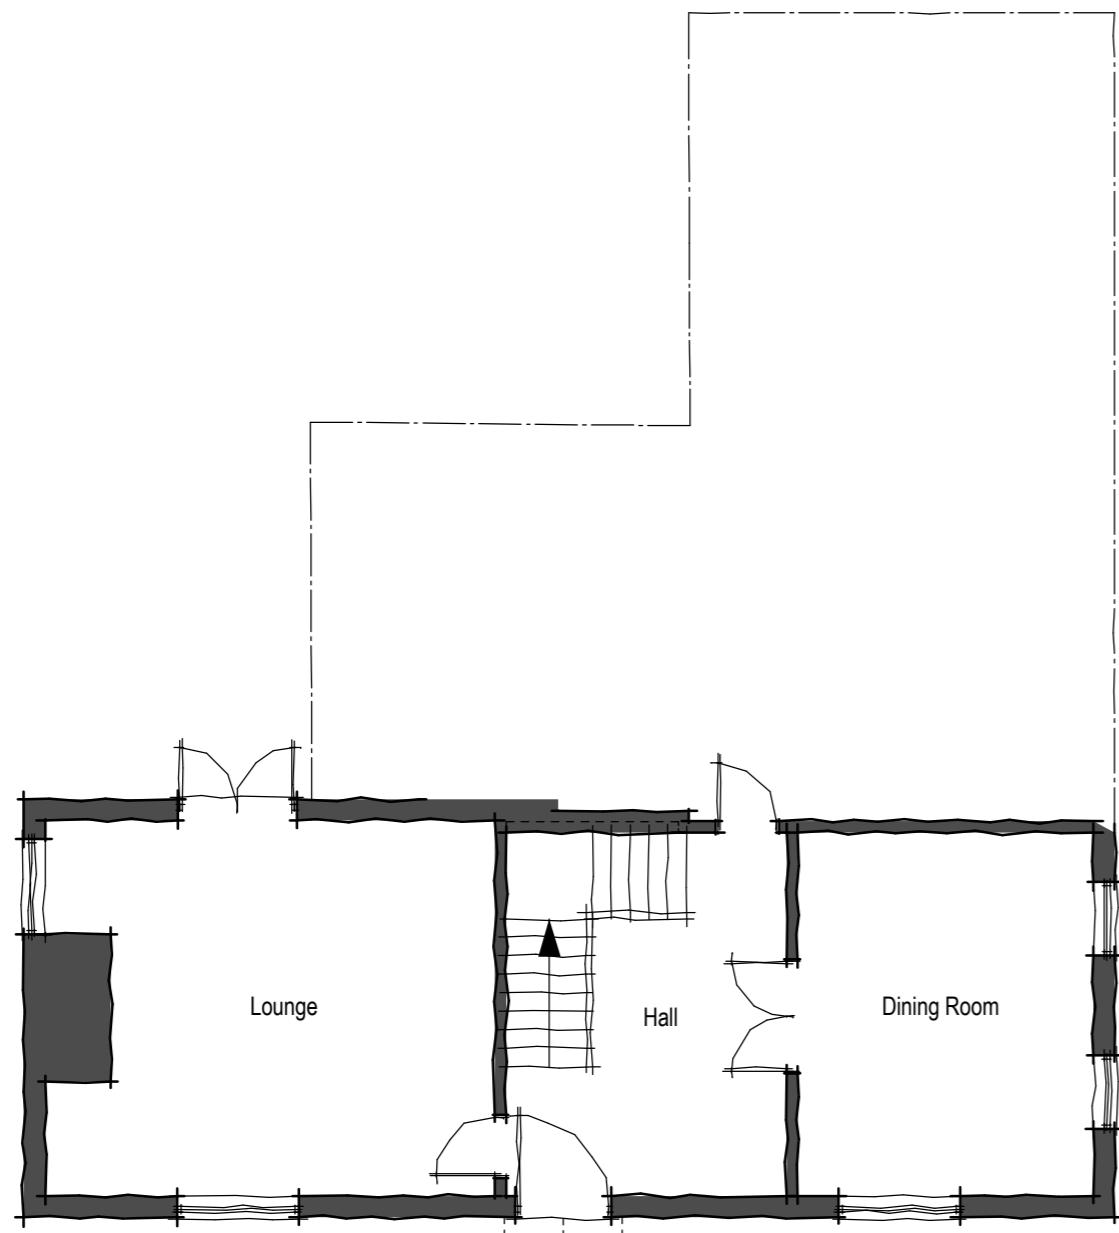


Ground Floor Plan

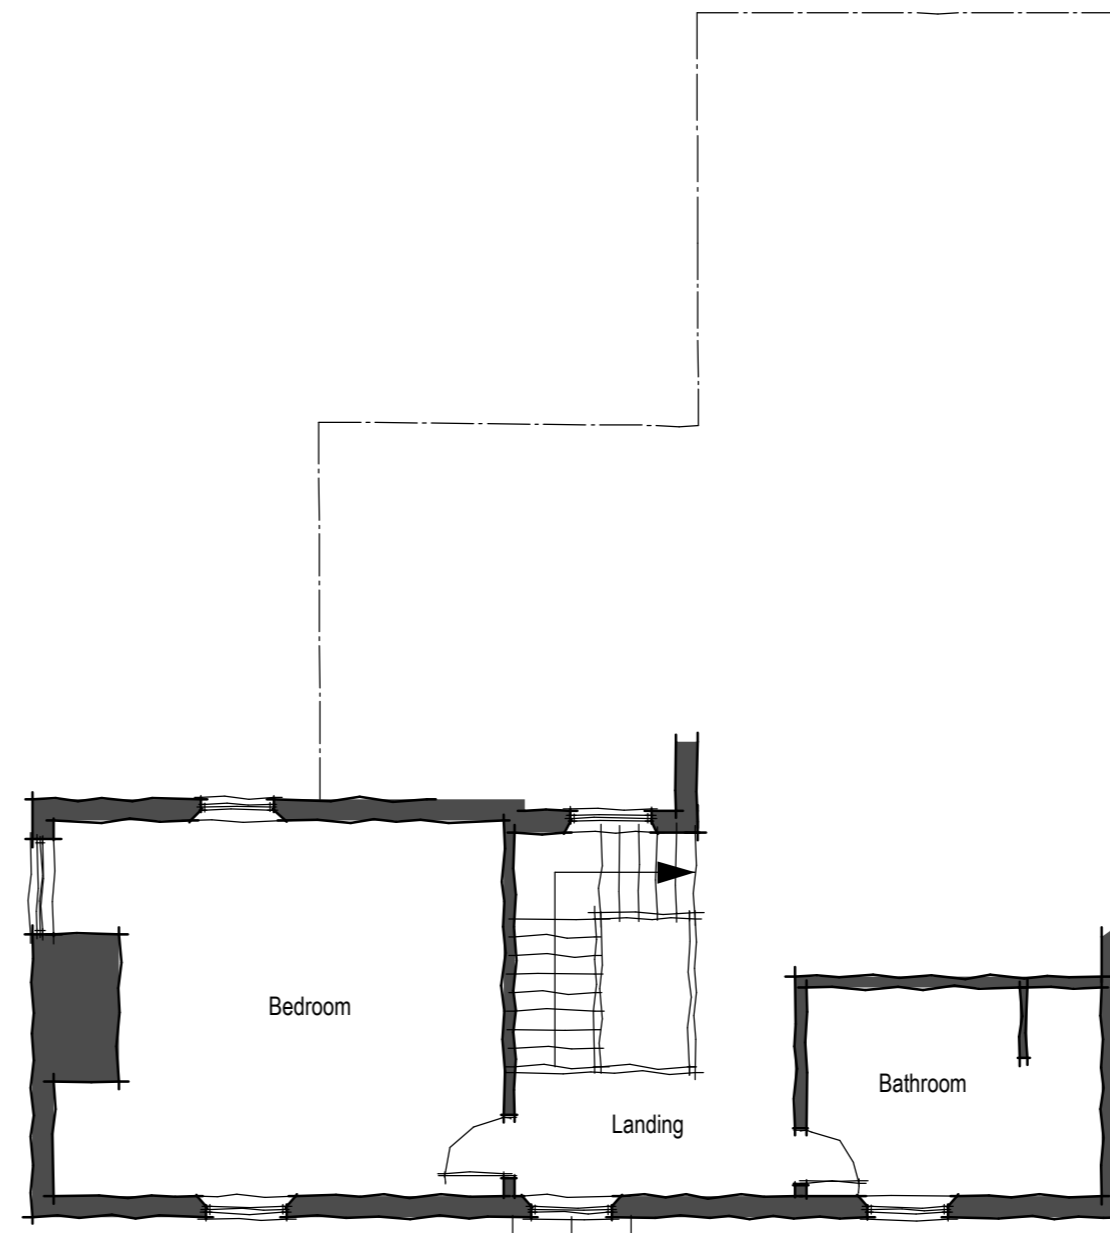

First Floor Plan

SCALE BARS:

 

REVISION:

PROJECT: PROPOSED EXTENSION TO  
MANOR FARM HOUSE, INTWOOD LANE,  
EAST CARELTON

CLIENT: MR. C. CHAPMAN

DRAWING TITLE: EXISTING -  
PART FLOOR PLANS & ELEVATIONS

Studio | 35

PLANNING

SCALE: 1:100

PAPER SIZE: A2

DATE: NOV. 2020

DRAWN BY: ●

JOB: 3847

DRG NO: S01

REV: