
 
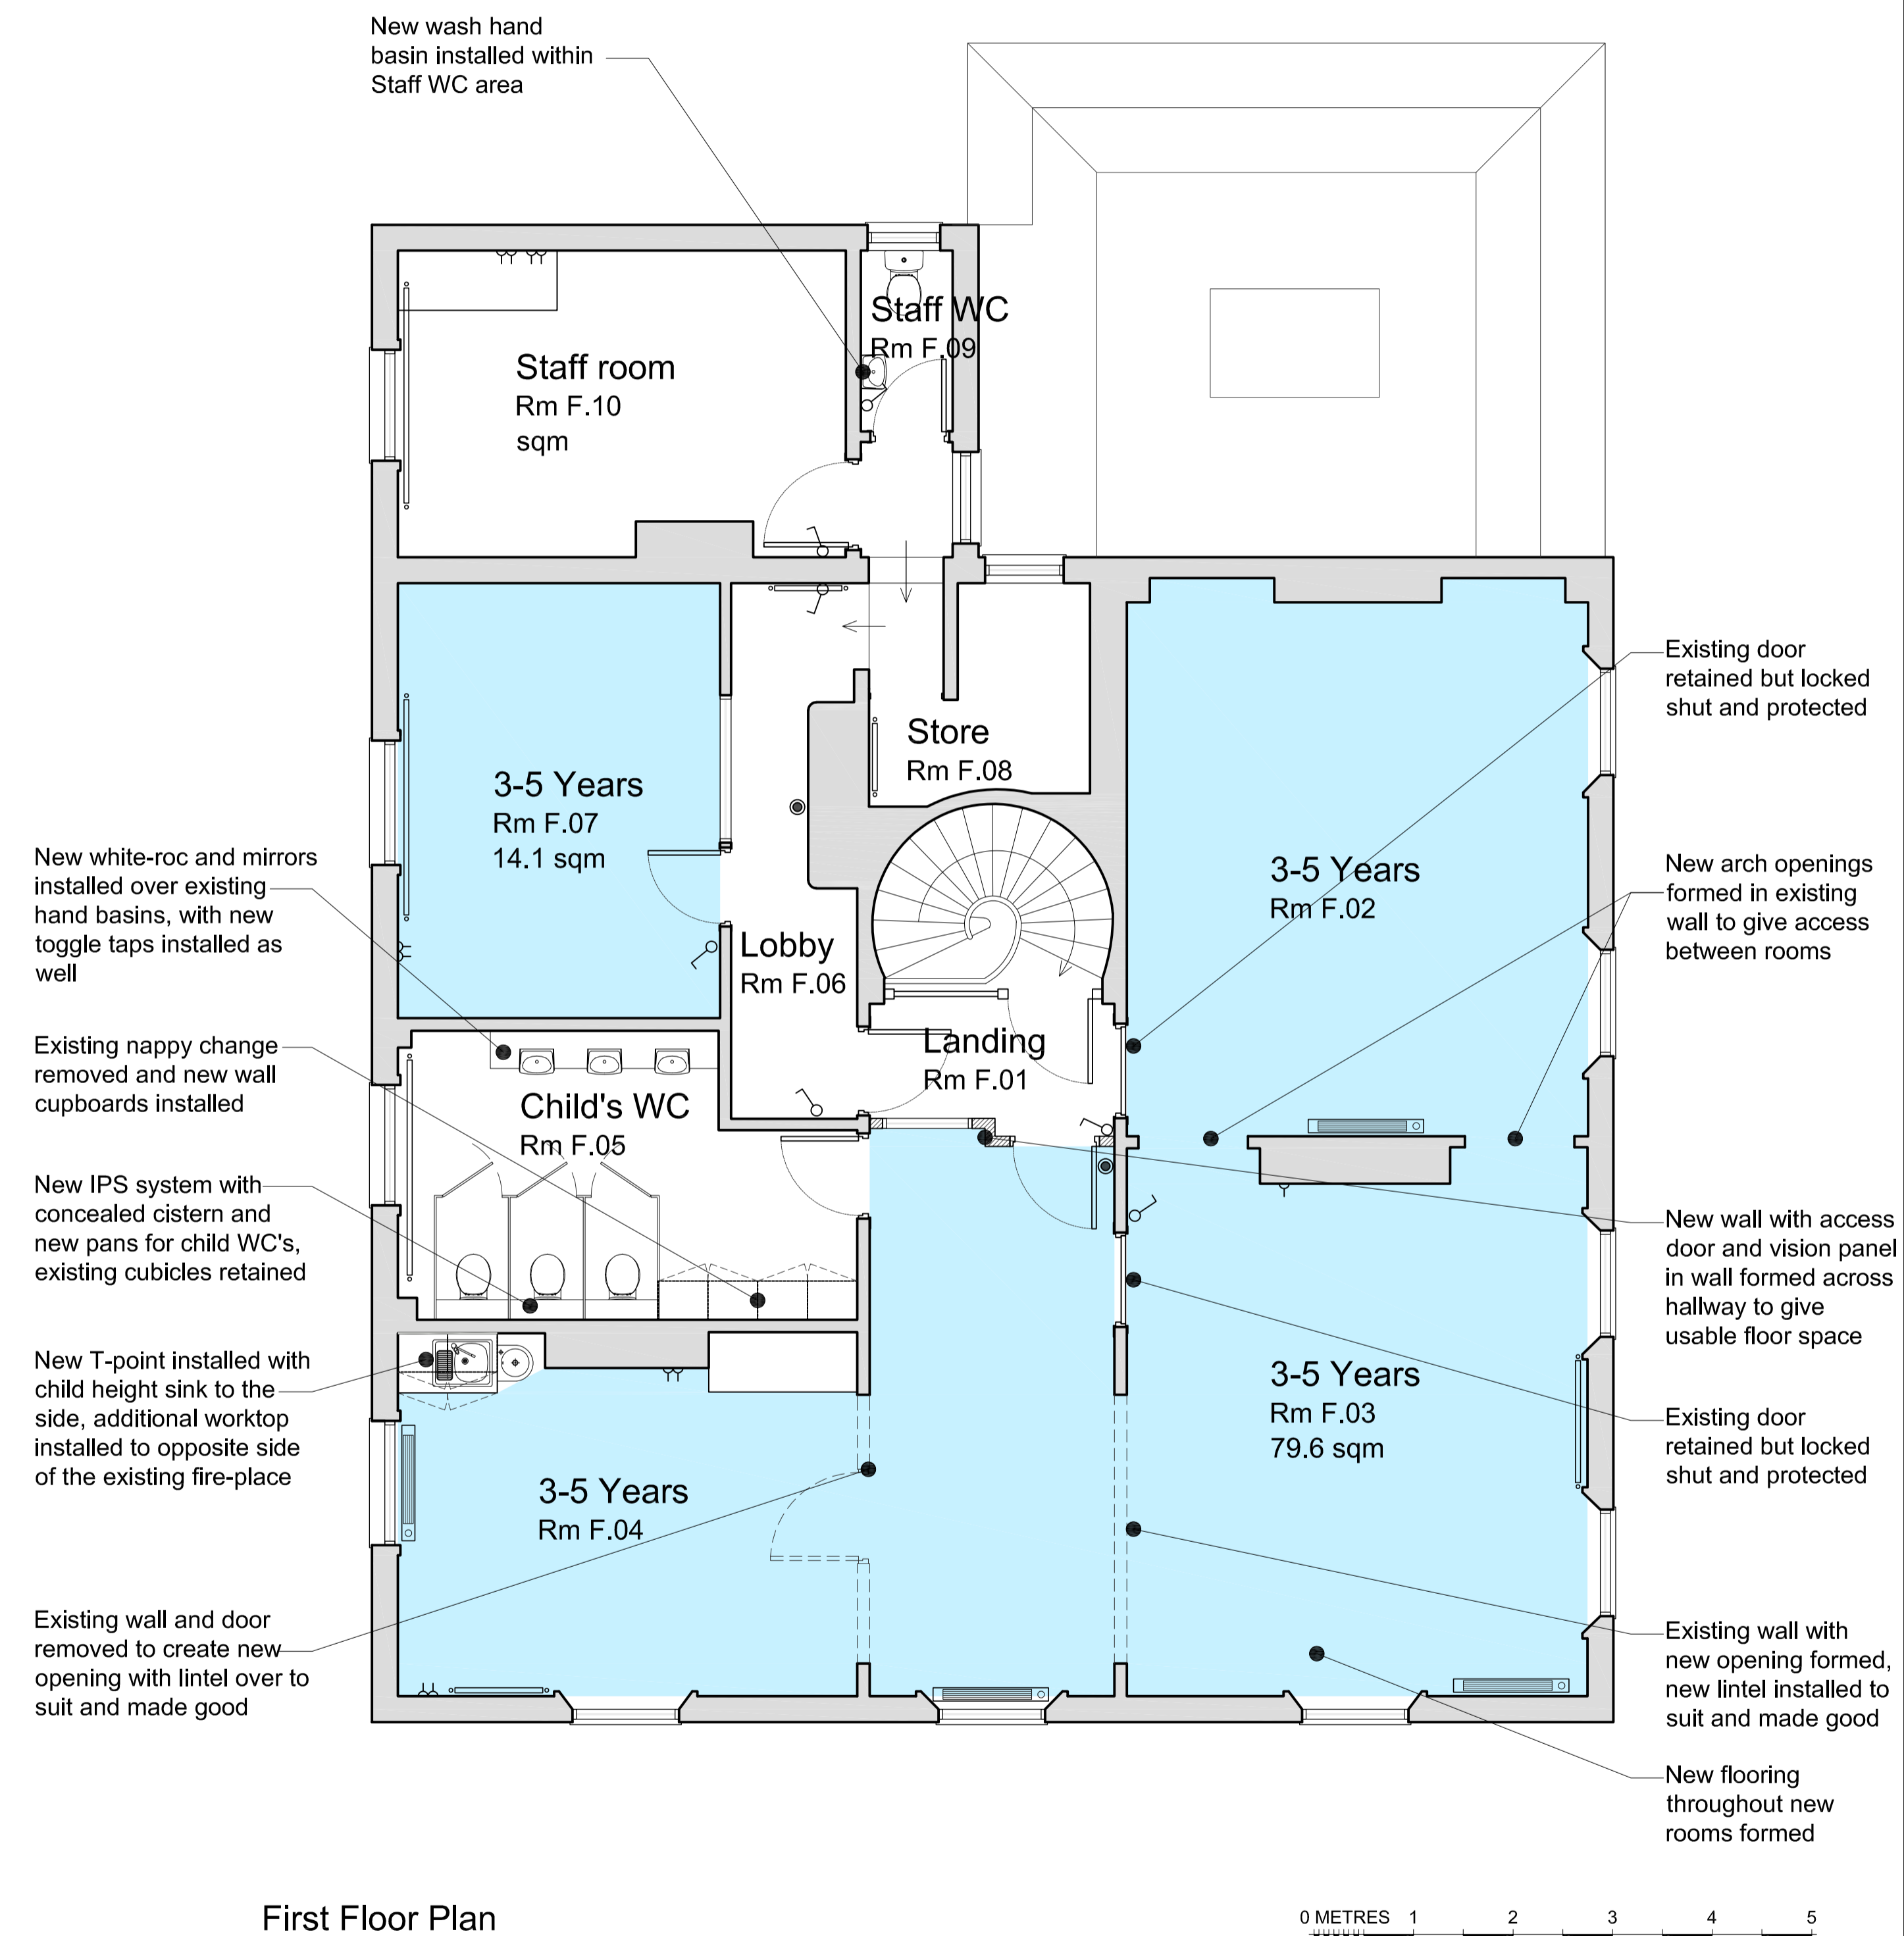


Room Schedule				
Room Number	Sq. m	Babies (0-2)	Toddler (2-3)	Pre-school (3-5)
Area allowed		3.5 sqm	2.5 sqm	2.3 sqm
Staff ratio		1:3	1:4	1:8
G.03 & G.04	50.0	14 Children	20 Children	21 Children
G.12	17.5	5 Children	7 Children	7 Children
G.14	22.1	6 Children	8 Children	9 Children
F.02,F.03& F.04	79.6	22 Children	31 Children	34 Children
F.07	14.1	4 Children	5 Children	6 Children
Total		11 Children	20 Children	40 Children
Total Children in Placement = 71 Children				

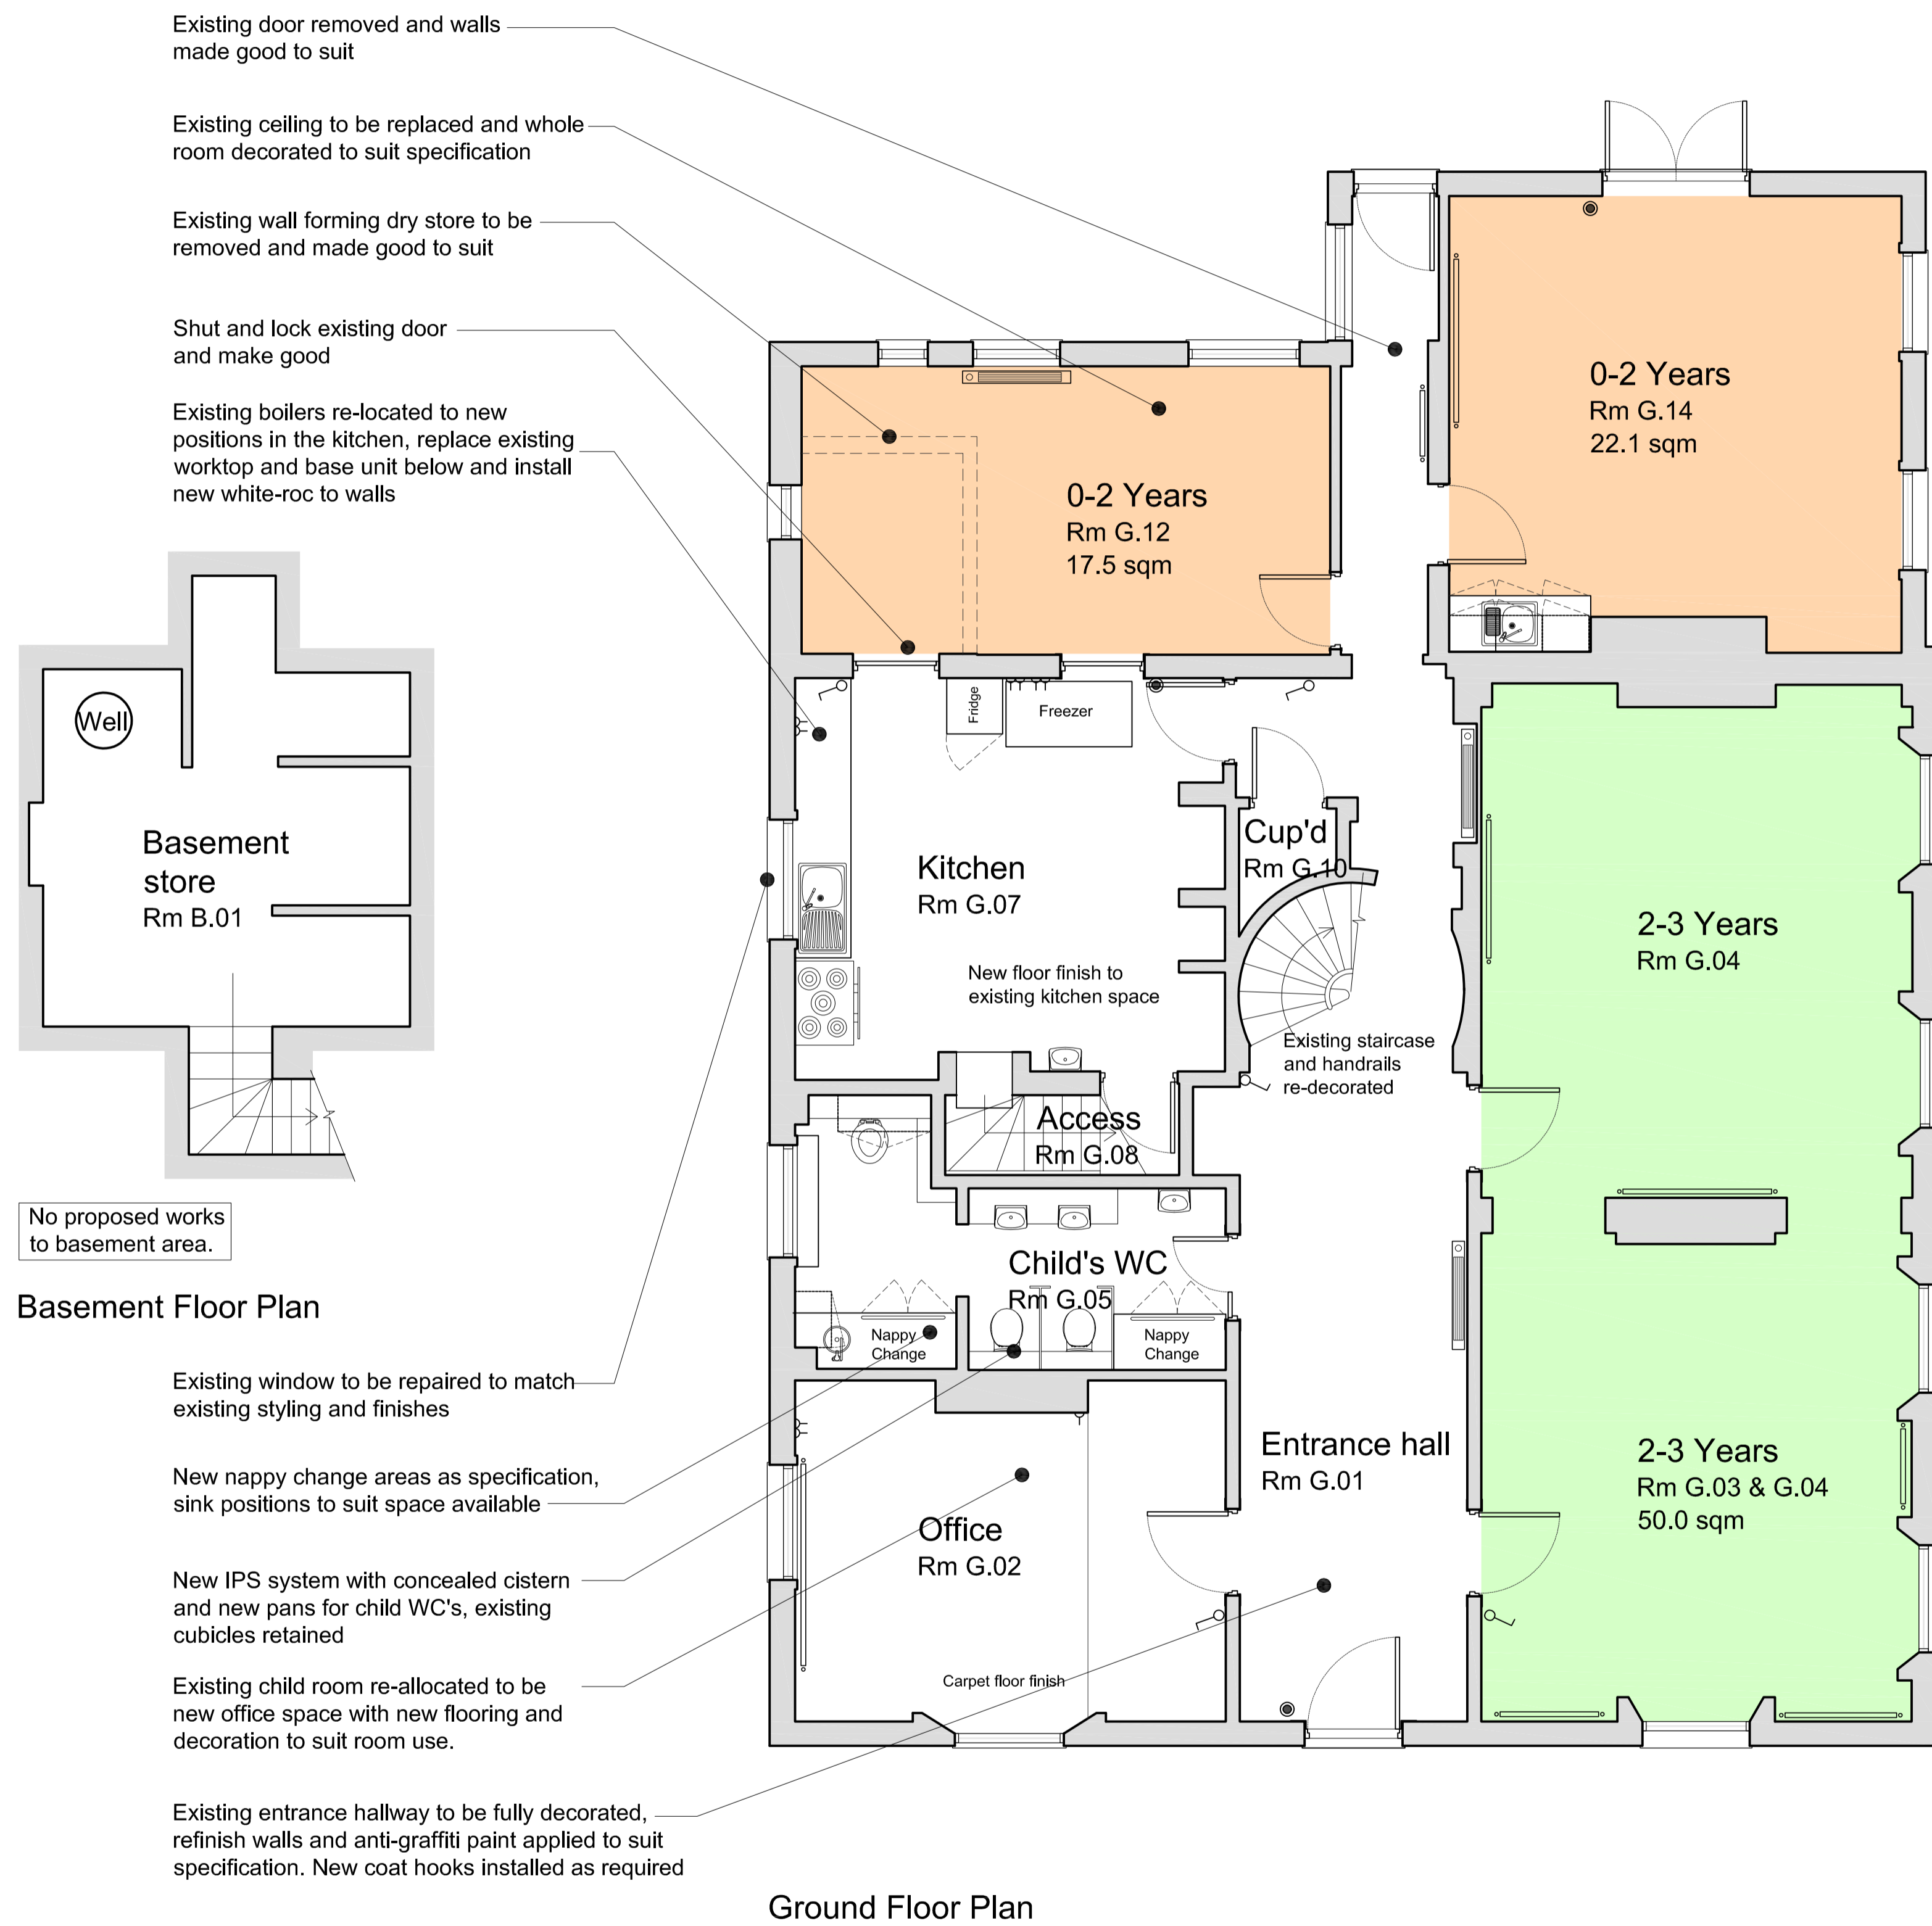

All windows to be reviewed by specialist contractor to advise repair works required.

	<table border="1"> <tr> <th>0</th> <th>dd</th> <th>month</th> <th>'yy</th> <th>###</th> <th>##</th> <th>client:</th> <td>KIDDI CARU</td> </tr> <tr> <td>01</td> <td>16-03-2021</td> <td></td> <td></td> <td></td> <td>SM</td> <td>project address:</td> <td>34 DALBY ROAD, MELTON MOWBRAY, LEICESTER, LE13 0BH</td> </tr> </table>	0	dd	month	'yy	###	##	client:	KIDDI CARU	01	16-03-2021				SM	project address:	34 DALBY ROAD, MELTON MOWBRAY, LEICESTER, LE13 0BH		<table border="1"> <tr> <td>drawing number:</td> <td>9536-05</td> <td rowspan="2"> </td> <td rowspan="2"> <table border="1"> <tr> <td>drawing title:</td> <td>PROPOSED FLOOR PLANS</td> </tr> <tr> <td>revision:</td> <td>01</td> </tr> </table> </td> </tr> <tr> <td>date:</td> <td>Feb '21</td> <td>drawn by:</td> <td>SM</td> <td>checked by:</td> <td>DW</td> <td>scale:</td> <td>1:50 @ A1</td> </tr> </table>	drawing number:	9536-05		<table border="1"> <tr> <td>drawing title:</td> <td>PROPOSED FLOOR PLANS</td> </tr> <tr> <td>revision:</td> <td>01</td> </tr> </table>	drawing title:	PROPOSED FLOOR PLANS	revision:	01	date:	Feb '21	drawn by:	SM	checked by:	DW	scale:	1:50 @ A1	<table border="1"> <tr> <td>drawing status:</td> <td>PLANNING</td> </tr> </table>	drawing status:	PLANNING
	0	dd	month	'yy	###	##	client:	KIDDI CARU																														
	01	16-03-2021				SM	project address:	34 DALBY ROAD, MELTON MOWBRAY, LEICESTER, LE13 0BH																														
	drawing number:	9536-05		<table border="1"> <tr> <td>drawing title:</td> <td>PROPOSED FLOOR PLANS</td> </tr> <tr> <td>revision:</td> <td>01</td> </tr> </table>	drawing title:	PROPOSED FLOOR PLANS	revision:	01																														
drawing title:	PROPOSED FLOOR PLANS																																					
revision:	01																																					
date:	Feb '21	drawn by:	SM	checked by:	DW	scale:	1:50 @ A1																															
drawing status:	PLANNING																																					
<p>Copyright is reserved by CMC and is issued on the condition that it is not copied or disclosed by, or to, any unauthorised persons without prior consent in writing from CMC. All dimensions to be checked on site prior to any fabrication. All errors, omissions/discovered inconsistencies to be reported to the C.A. immediately. Drawings show design intent only. Responsibility is not accepted for errors made by others in scaling from this drawing.</p>																																						