



Upper Floor Plan

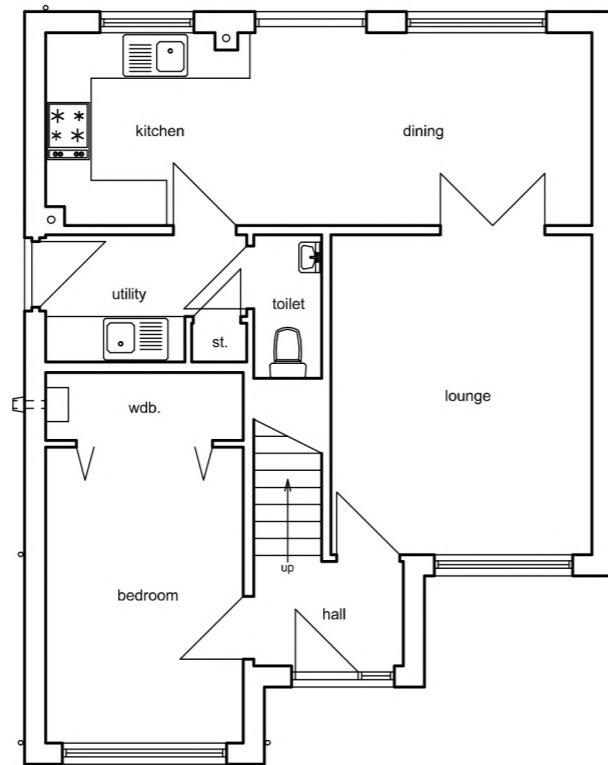

Ground Floor Plan

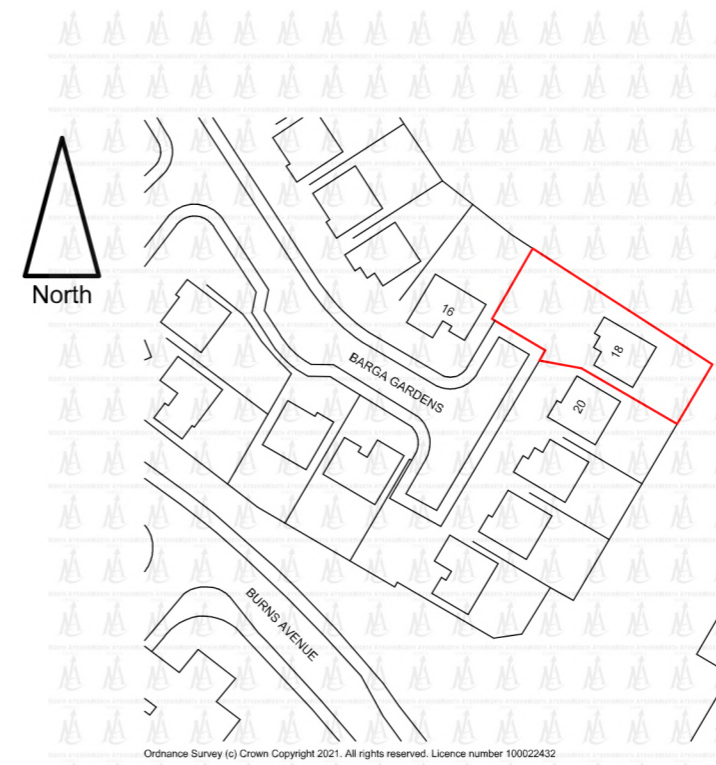

Location Plan
Scale 1:1250

This is a true copy of the drawing referred to in the application dated2021

signed.....

Constructive Architectural Design Ltd.			
34 Main Street, Prestwick KA9 1NX Tel: 01292 479355 e-mail: constructivedesign@btconnect.com			
Client	Mr & Mrs D. Finnigan		
Address	18 Barga Gardens, Saltcoats, KA21 6GG		
Project	Proposed Alterations & Rear Extension		
Drawing	Existing Plans & Location Plan		
Date	May 2021	Scale	1:100
Drawn By	S. McCartney		
Job Ref.		Drawing No.	
21/1182		01	