

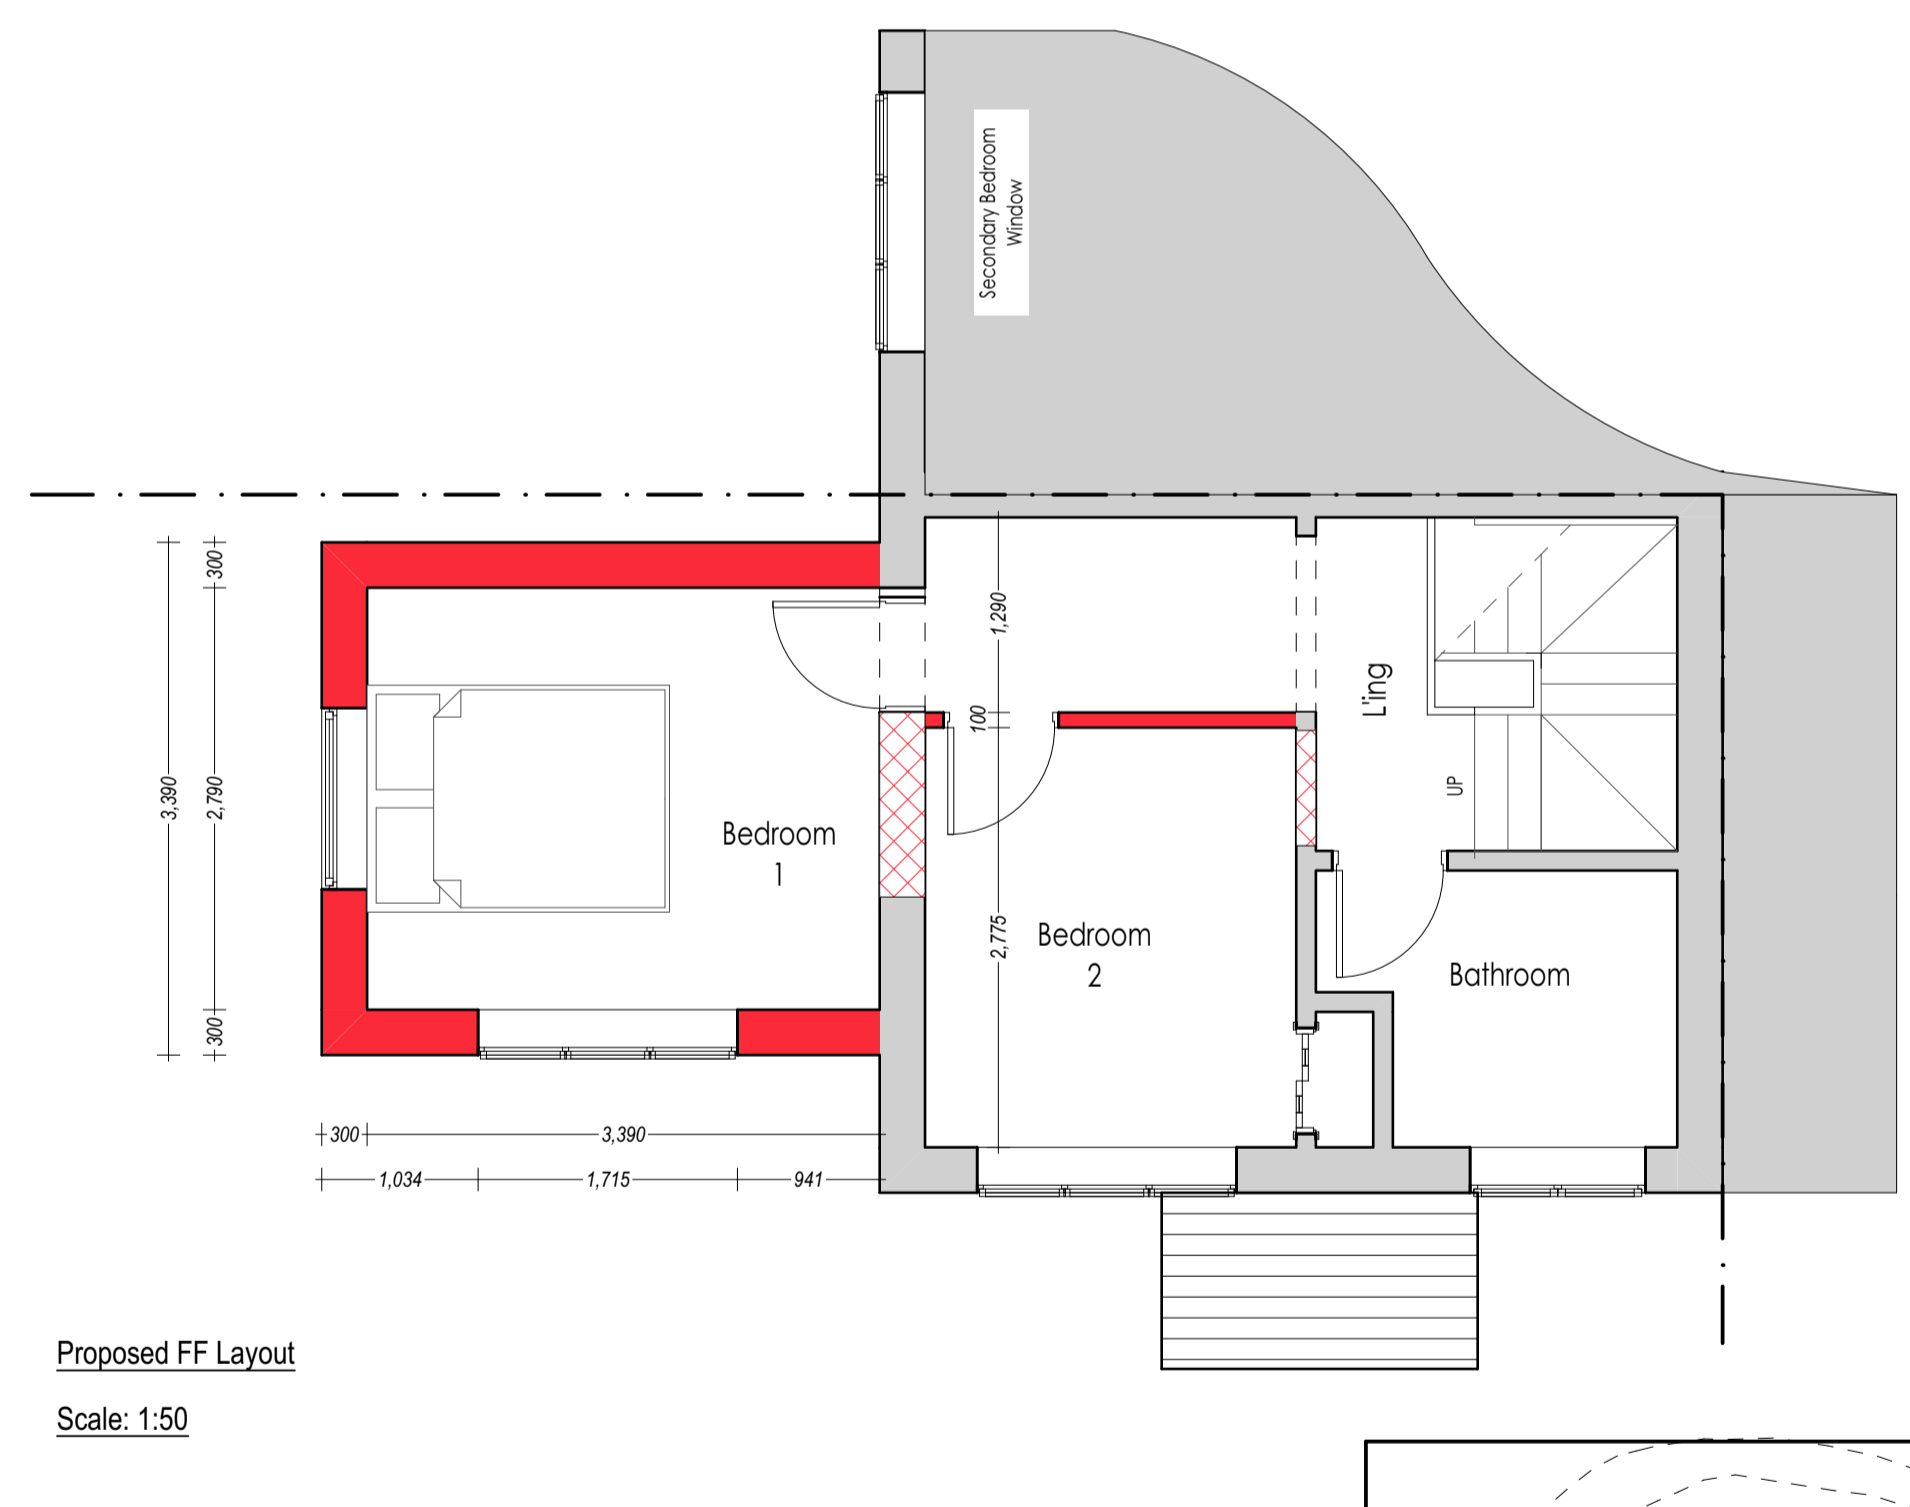
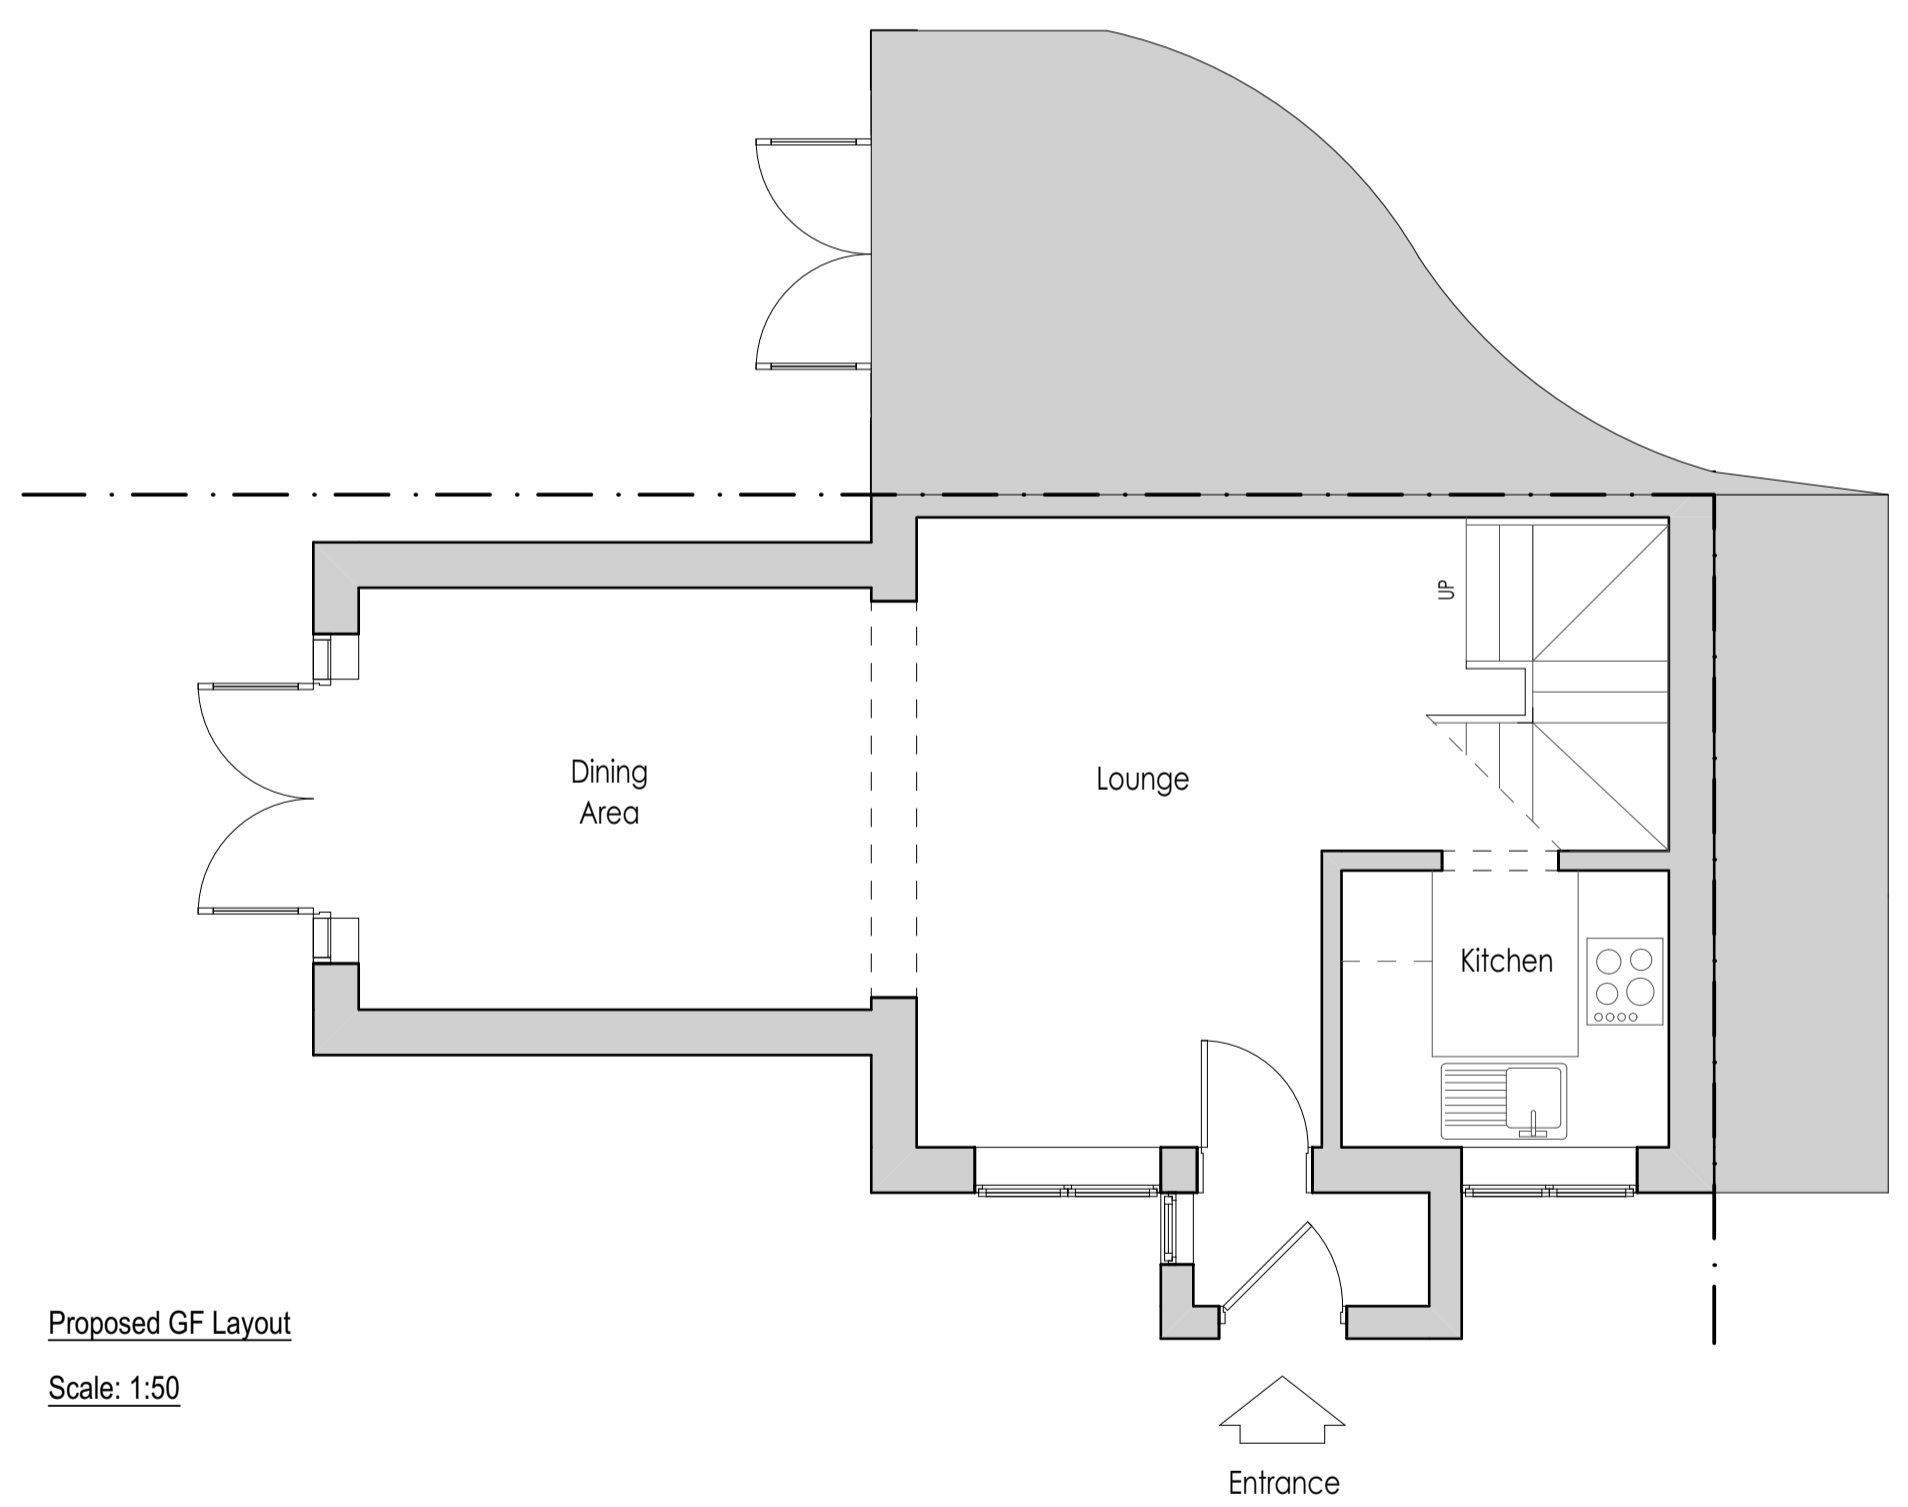
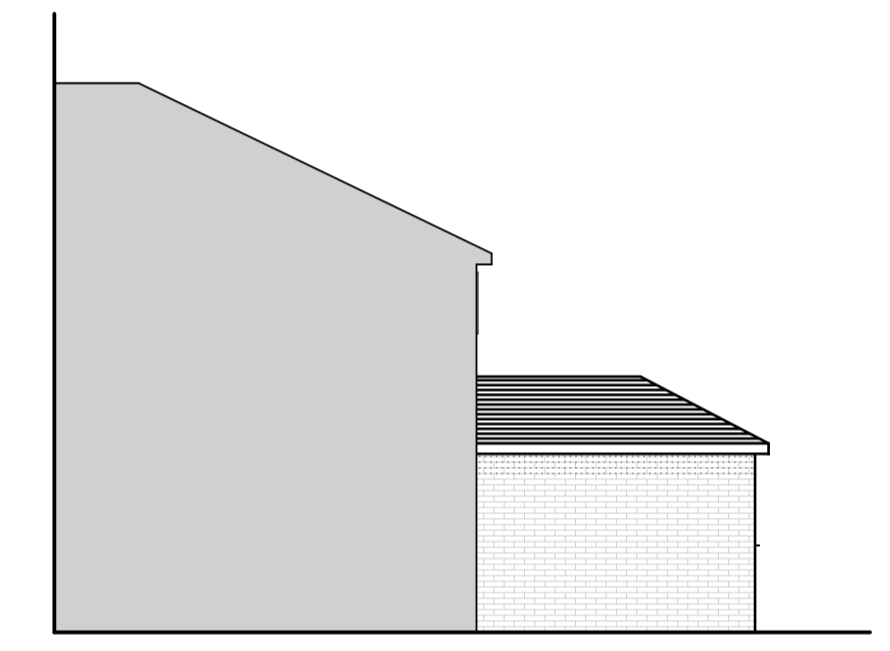
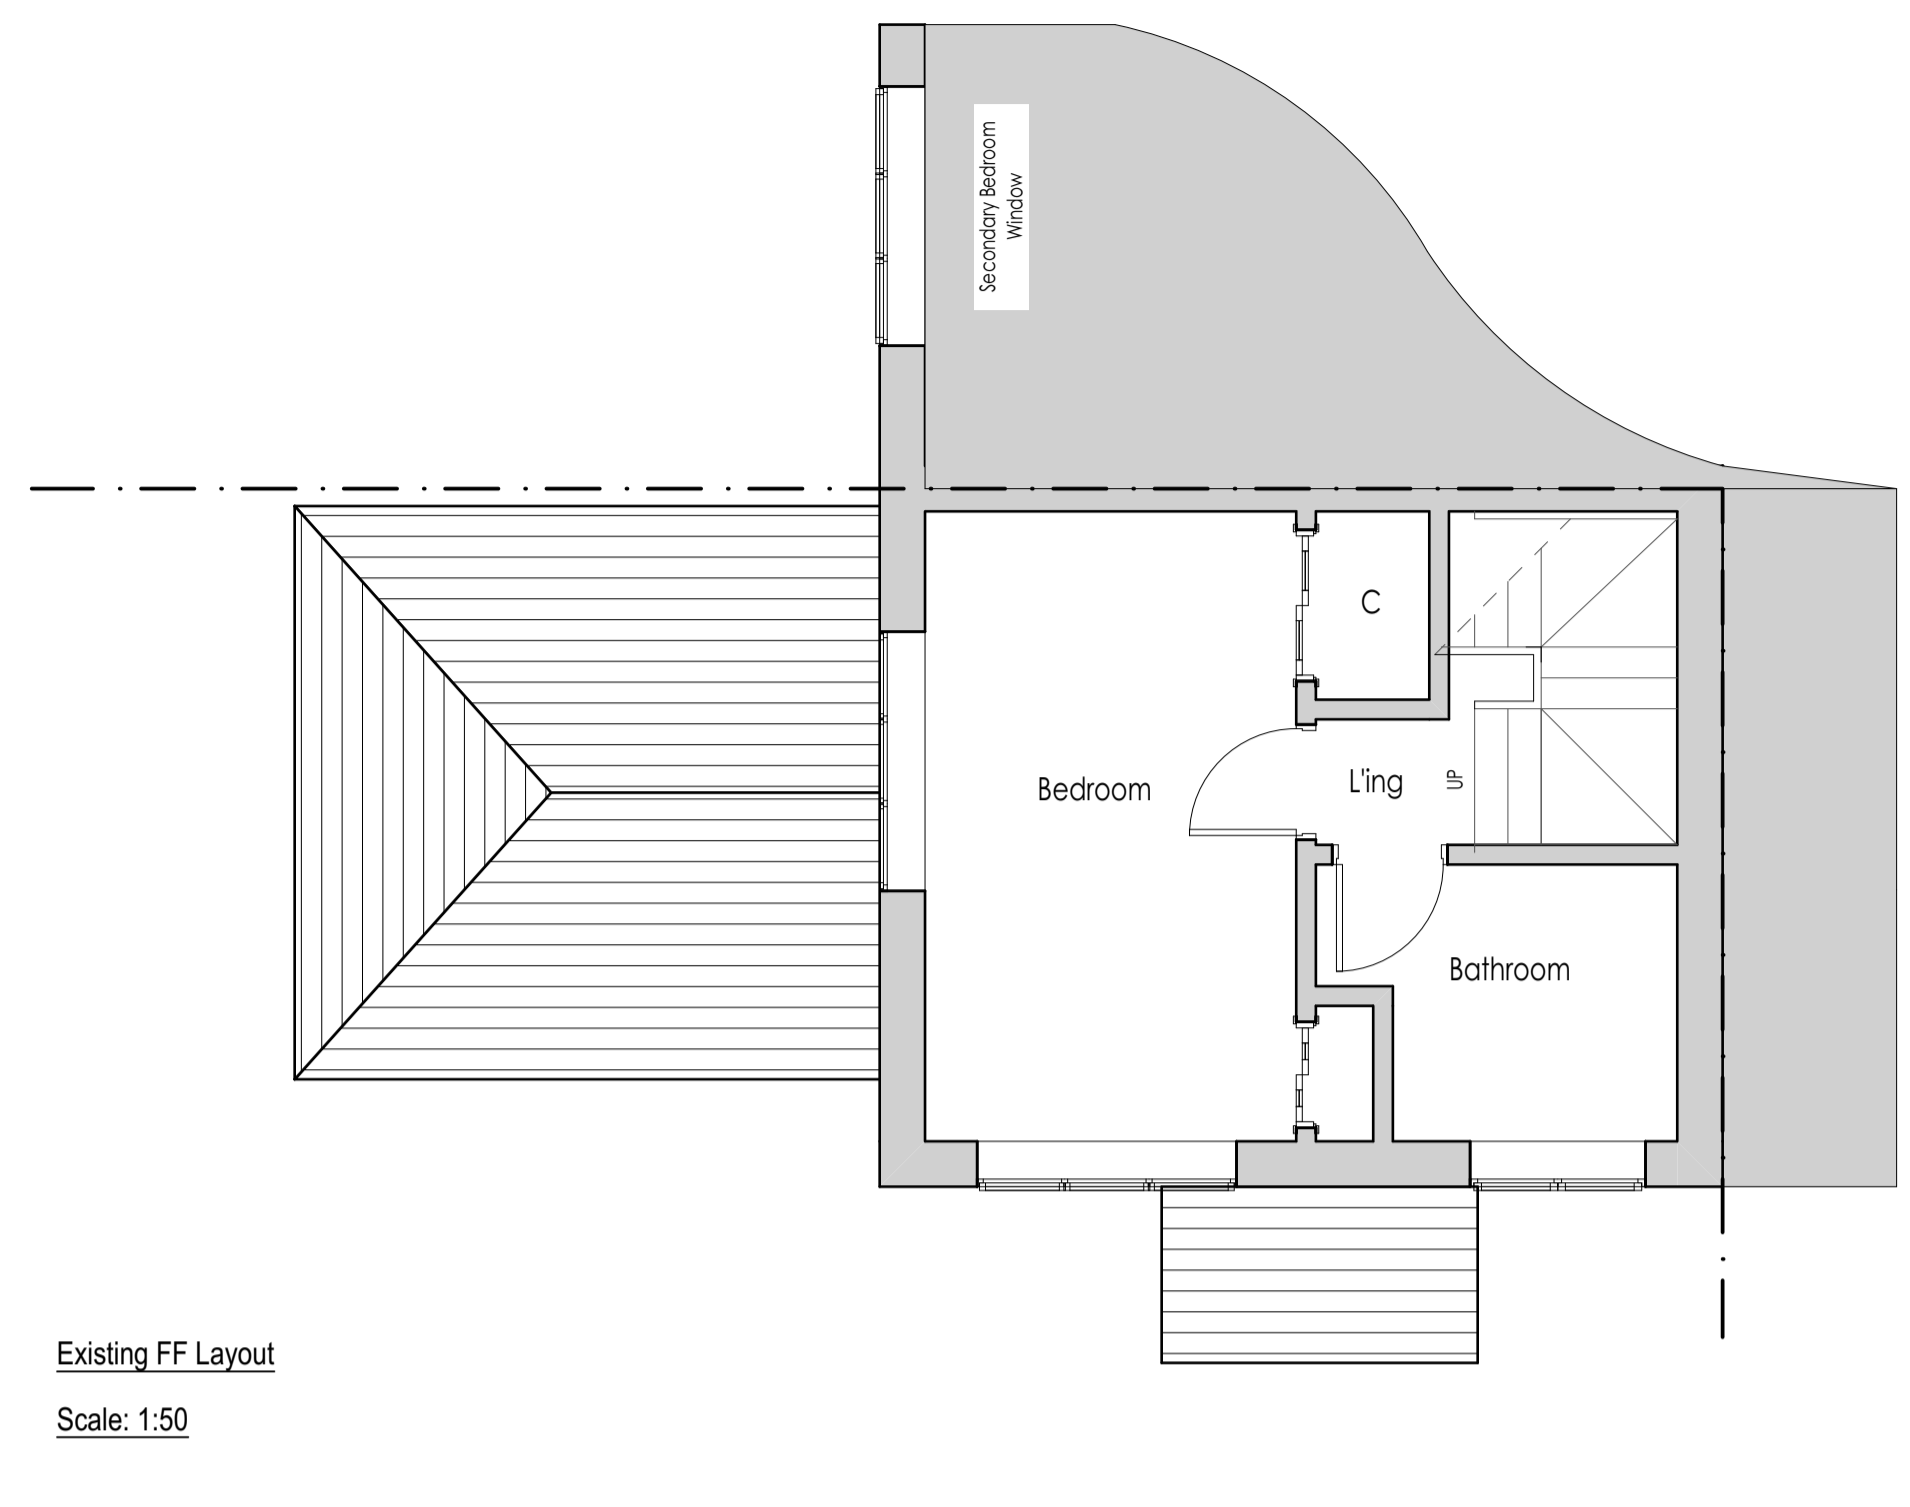
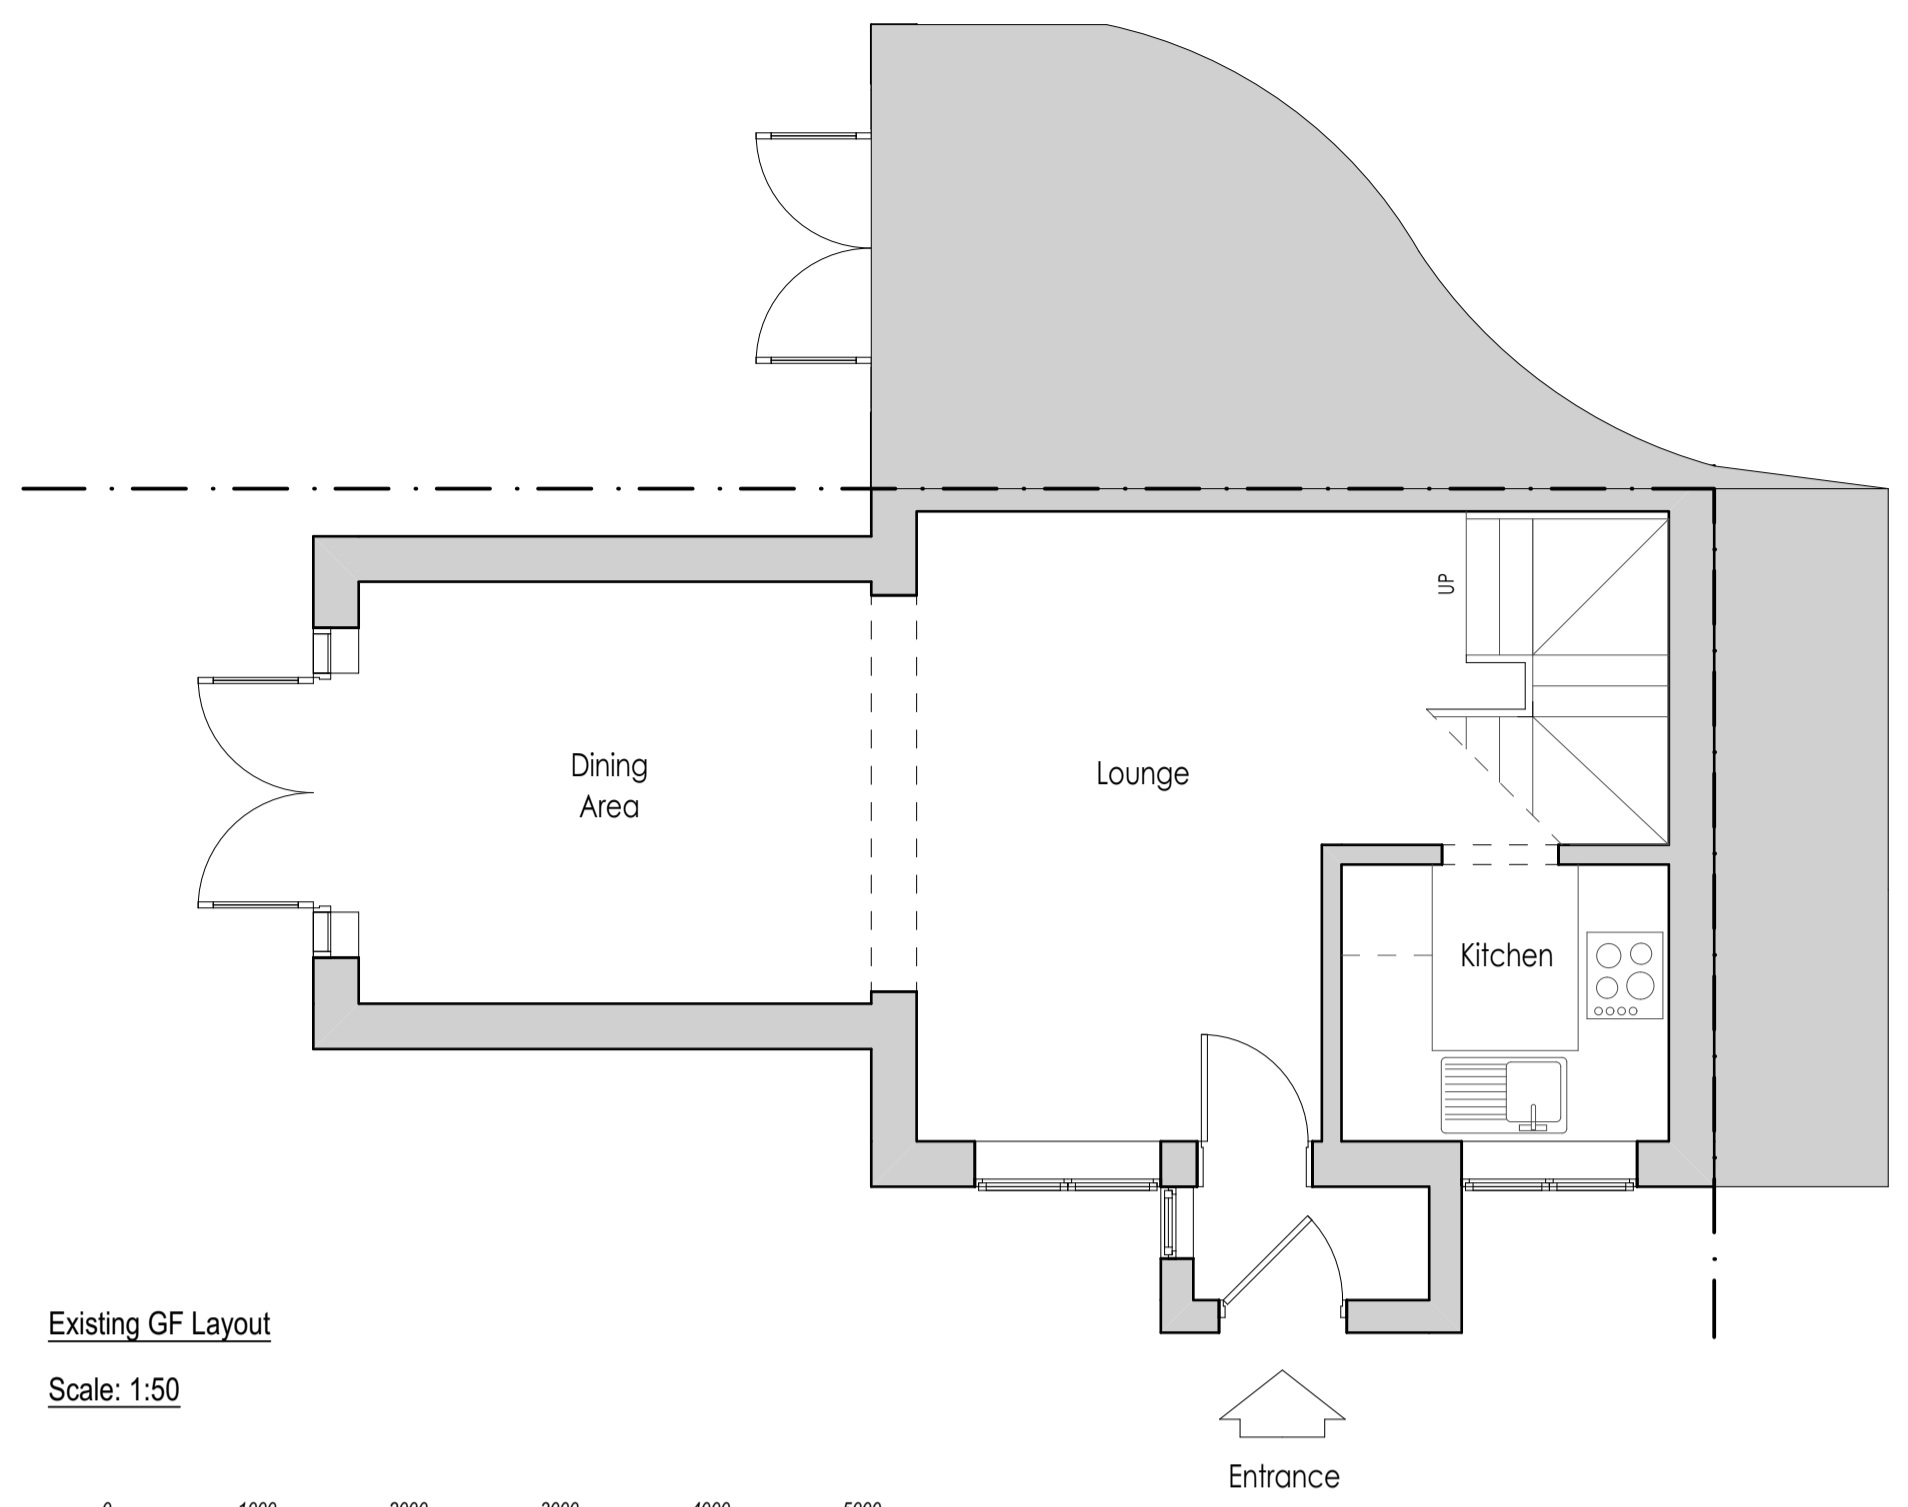
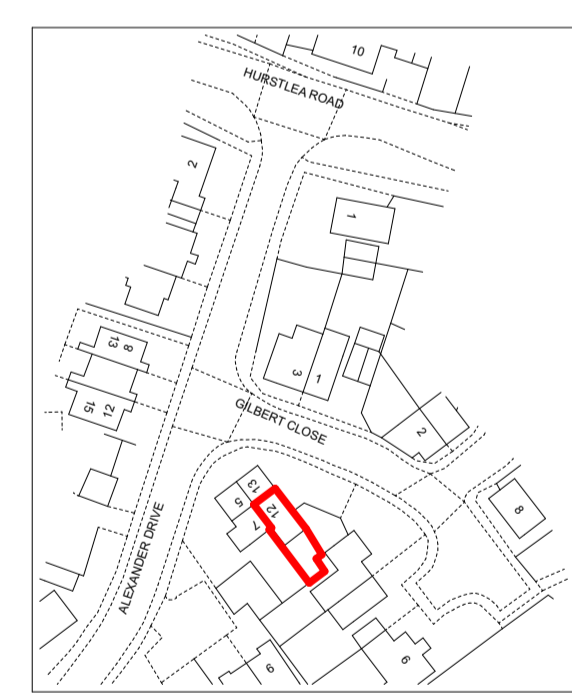








Figured dimensions to be followed, do not scale off this drawing.
 All dimensions and levels to be checked on site by Contractor and site dimensions to be his responsibility.
 Drawing errors and omissions to be reported to the Designer.
 This drawing is to be read in conjunction with all relevant consultants and/or specialist contractors' drawings and documents. Any variations or discrepancies are to be reported to the Designer before works commence.
 This drawing is to be used for the purpose of Planning and Building Control Approval only.

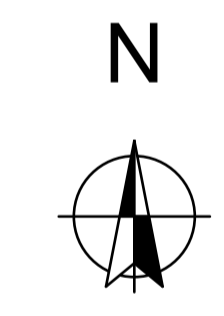

Existing Elevations
Scale: 1:100

 

Existing & Proposed Site Plans
Scale: 1:250

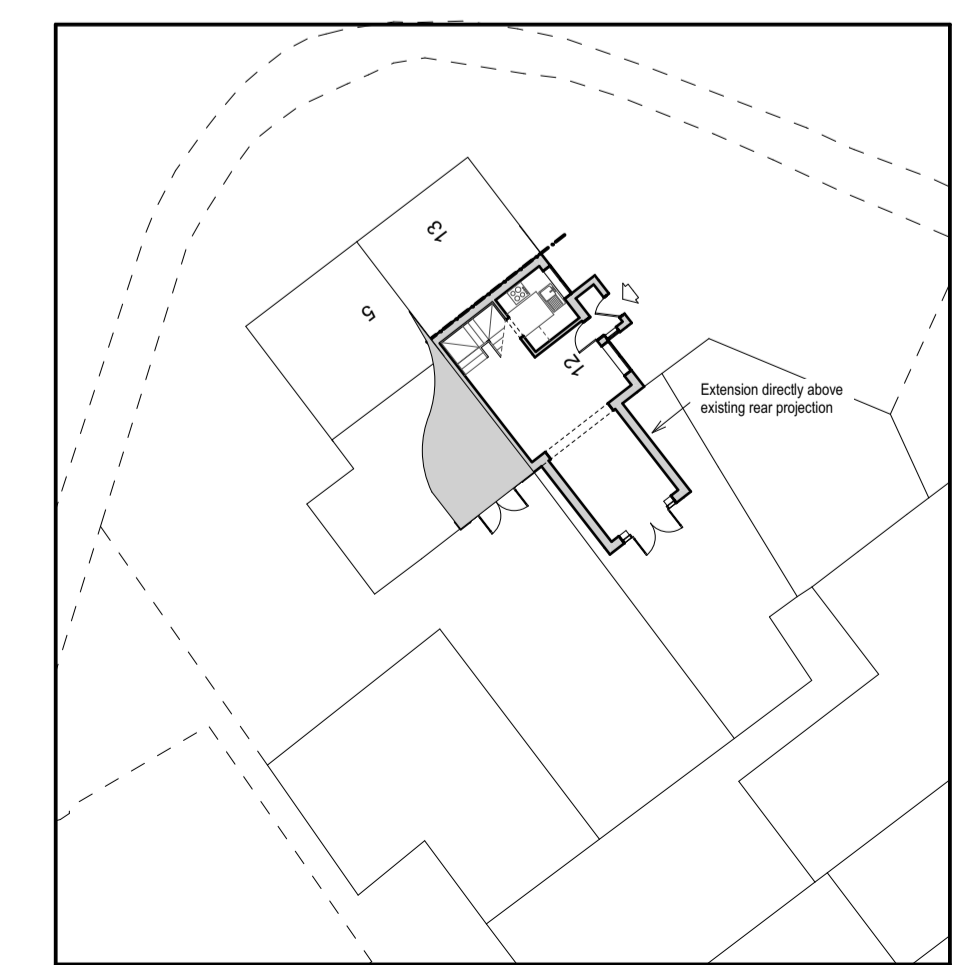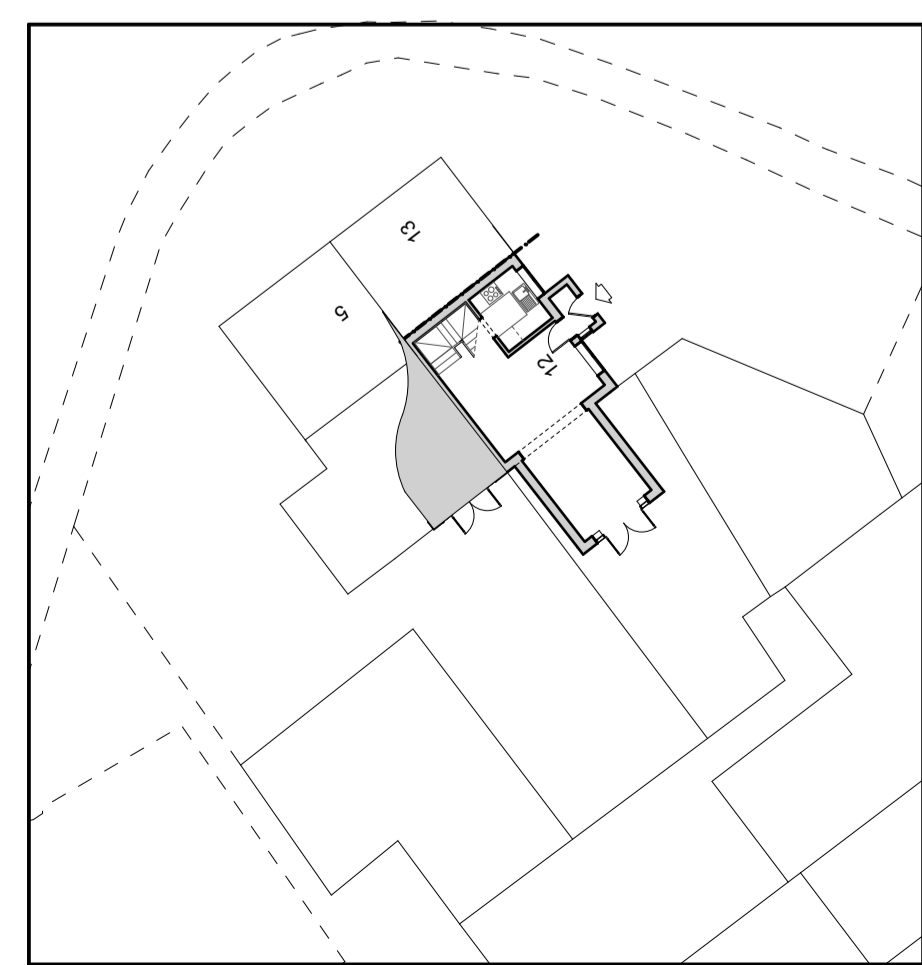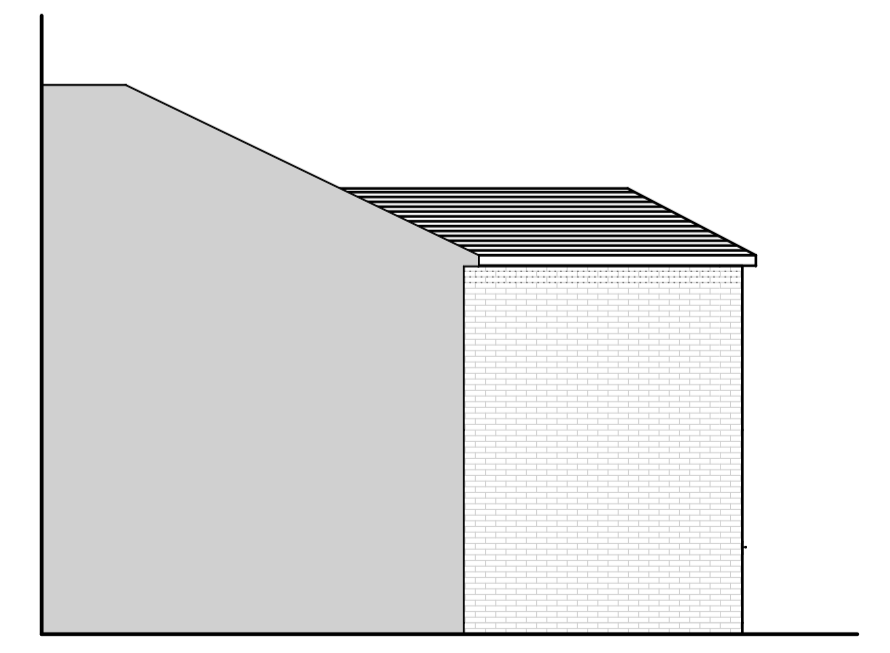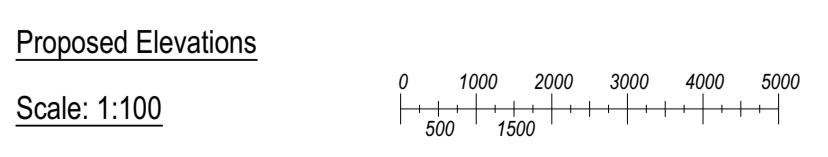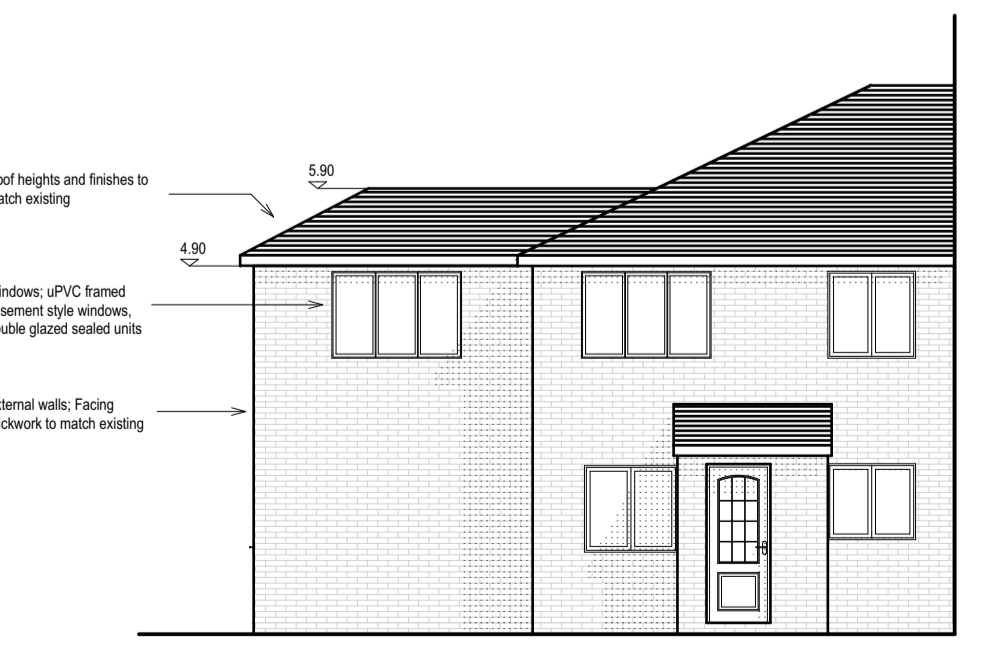 

Site Location: 12 Gilbert Close, Needham Market, Suffolk

Job Title: First Floor Extension & Alterations

Client: Mr and Mrs Fisk

Drawing Name: EXISTING & PROPOSED LAYOUTS, ELEVATIONS & SITE PLAN

PLANNING

Drawn by: AL Date: 20.04.21
 Checked by: Date:

Drawing Scale: 1:50, 1:100 At A1 Size

Layout ID: 21-028-PL-01 Status: Revision