

Conversion of Outbuilding, Samia,
Two Burrows, Blackwater, Truro TR4 8HN.

DATE: March 2021.
SCALE: 1 : 50 @ A3

PROPOSED FLOOR PLAN & SECTION - BUILDING 'A'

Gary Churchill & Chloe Harrison,



Samia, Two Burrows, Blackwater, Truro TR4 8HN.

DRAWING No: **2383 . 04**


John C. King, M.C.I.A.T.,

63 Bosvean Road, Shortlanesend, TRURO TR4 9DX.
Tel: 01872 260010 - Email: john_king2@btconnect.com
MEMBER OF THE CHARTERED INSTITUTE
OF ARCHITECTURAL TECHNOLOGISTS

A 23/3/21
B 27/3/21
C 31/3/21

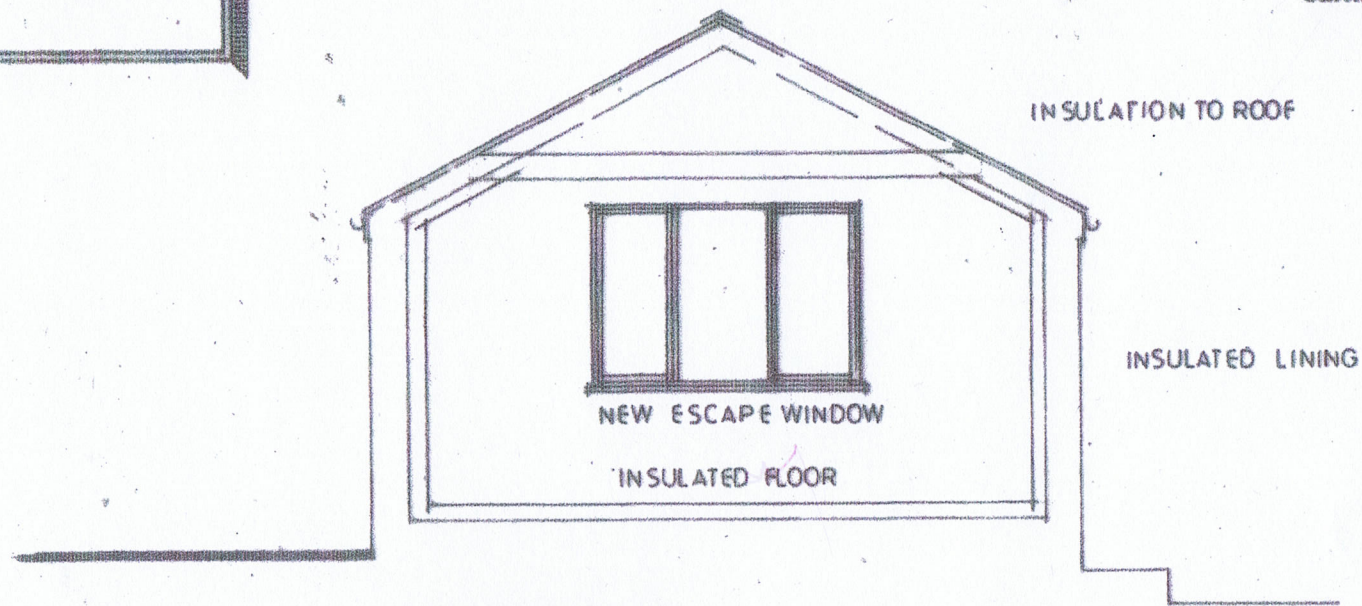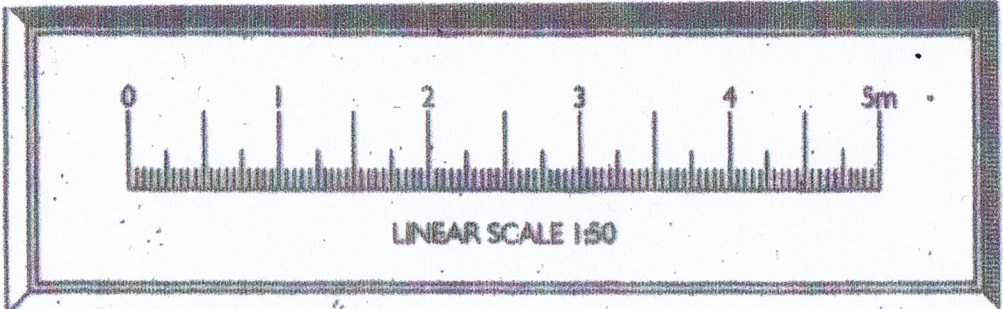

SECTION A-A.

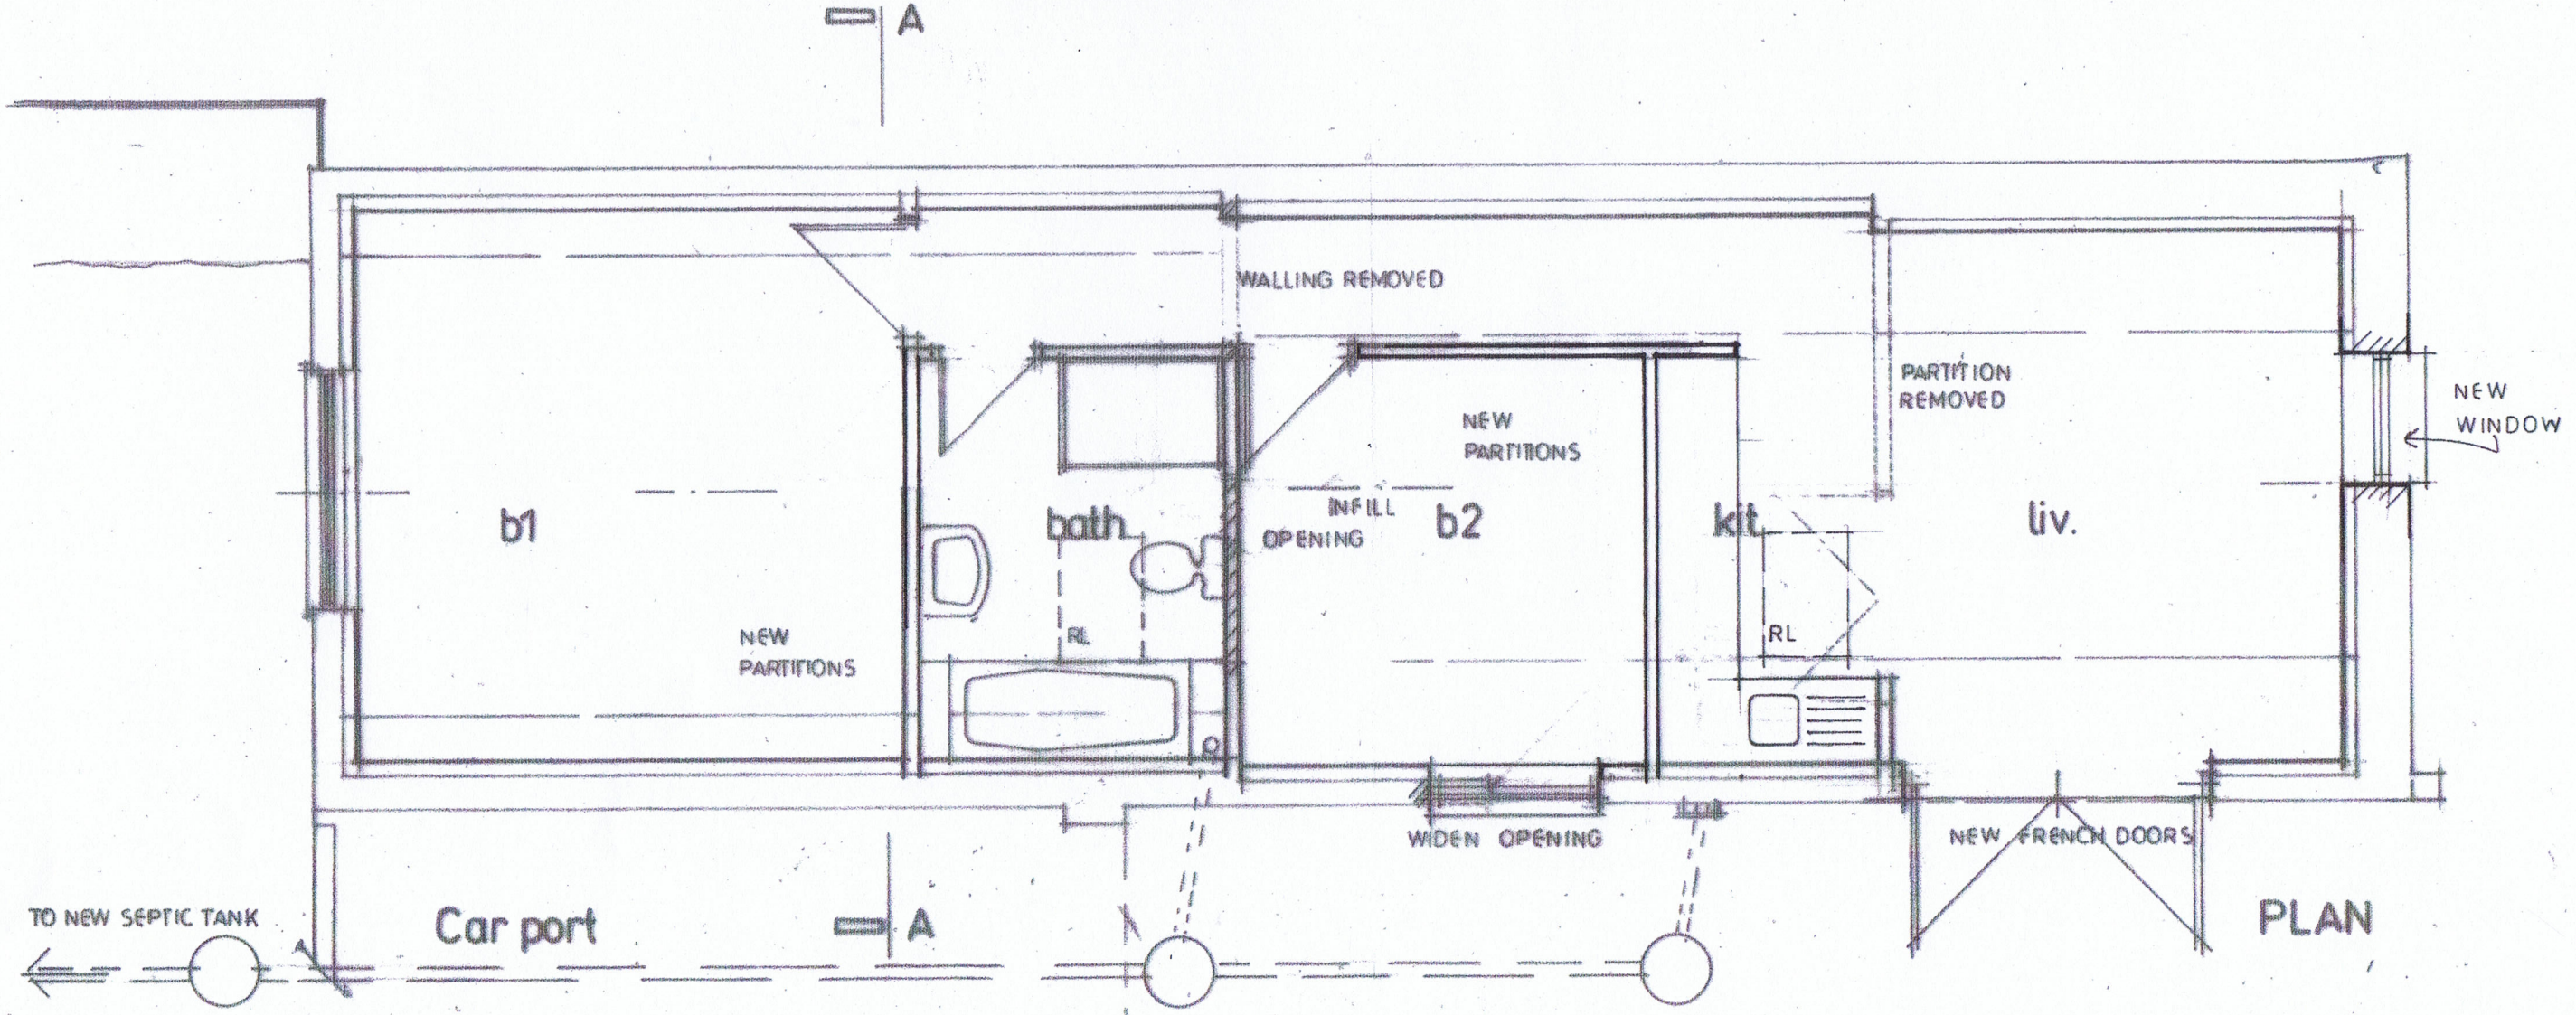

PLAN