


Existing Roof Plan



Proposed Roof Plan

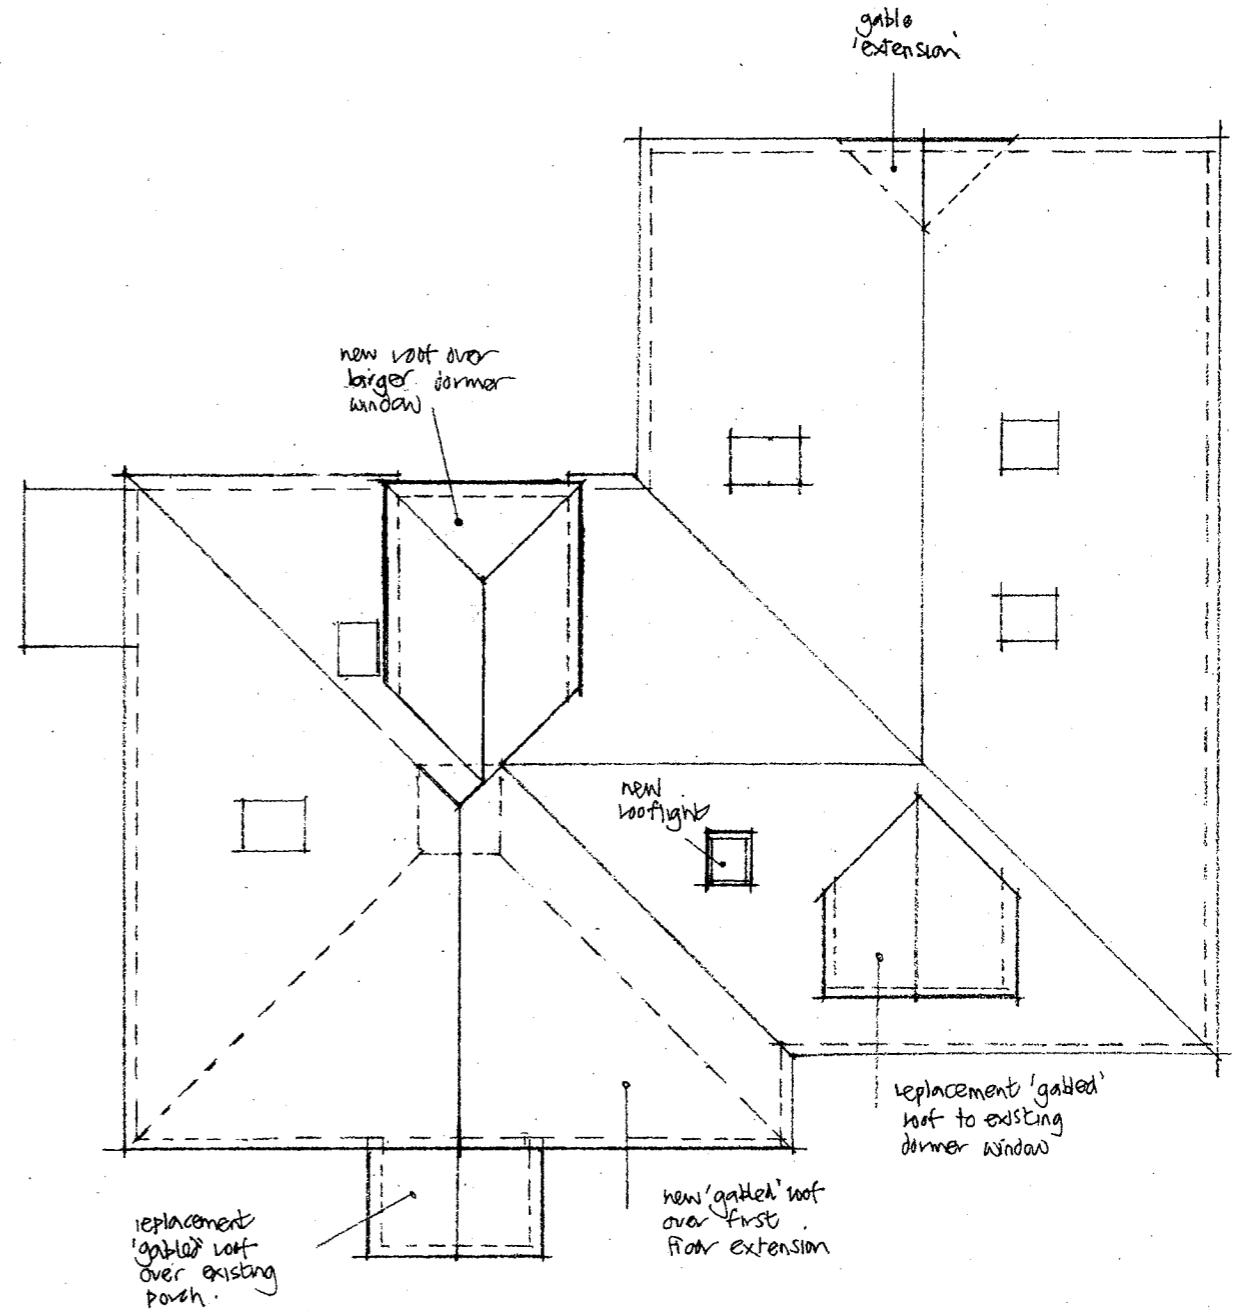

C. May 21. lean dnr. mod
 B. Apr 21. larger lean dnr.
 A. Apr 21. o/g/e

HILLSIDE NORLEYWOOD ROAD EAST END nr. LYMINGTON	PROPOSED FIRST FLOOR EXTENSION + ROOF ALTERATIONS	Scale 1: 100 0 1 2 3 4 5 10m	Paper Size A3	Date Mar 21	Dwg No 1379:02	Brian Turner R.I.B.A. Architect tel : 01425 476993 m. : 07817 276457 e : brian@btarchitect.co.uk www.btarchitect.co.uk
--	--	---------------------------------	---------------	-------------	----------------	--