


Ground Floor Plan



First Floor Plan

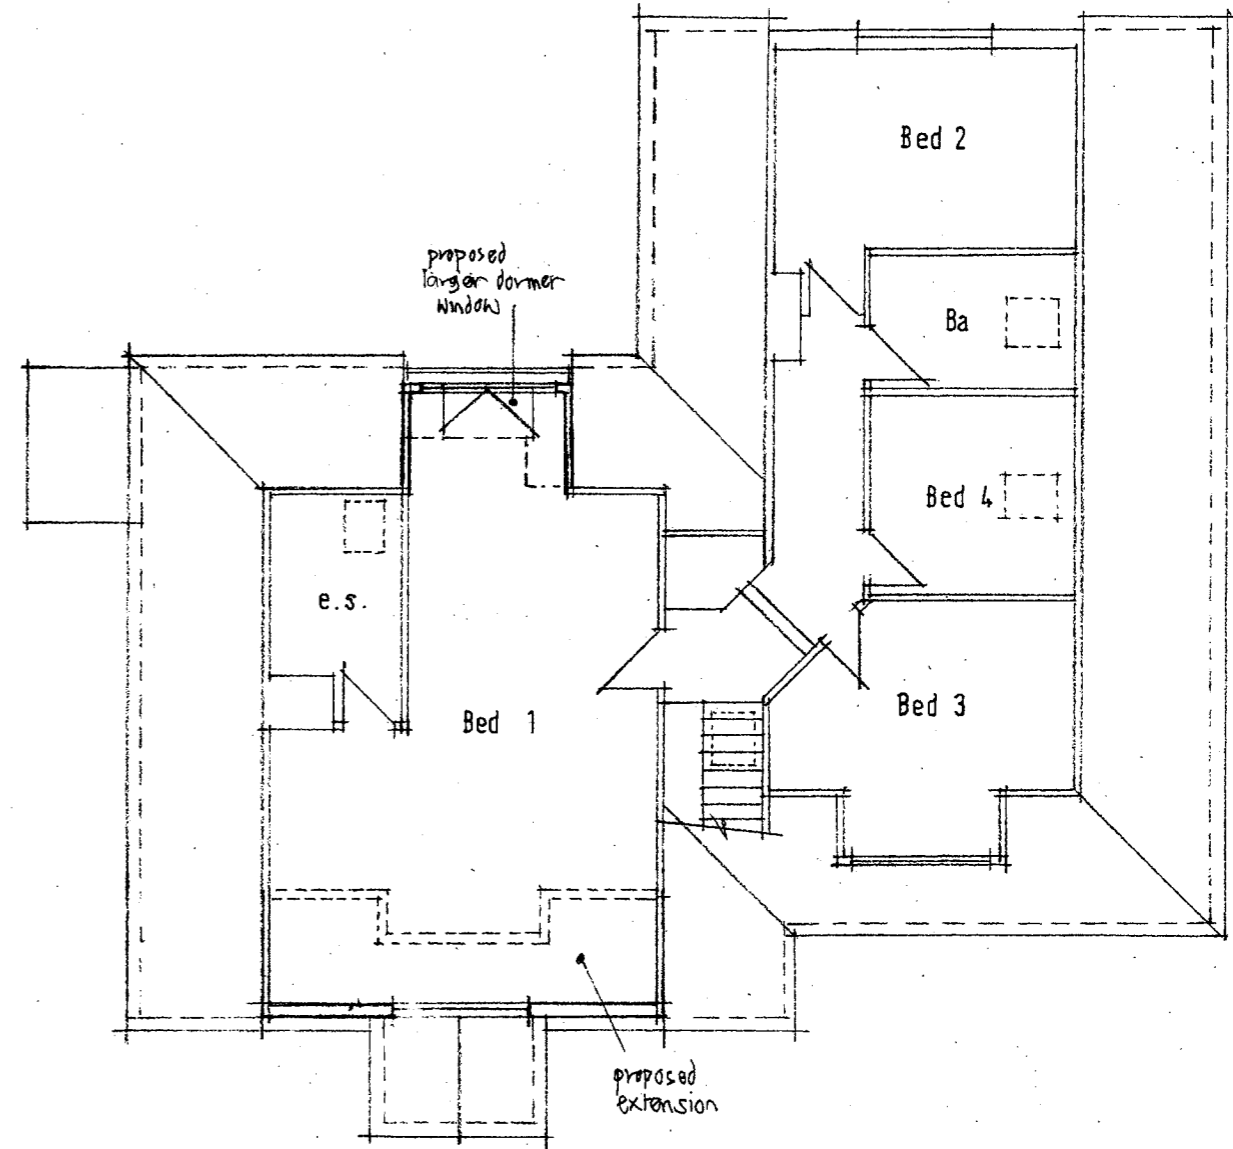

C Apr 21. B1 dmr amdd.
 B Apr 21. B2 dmr larger
 A. Apr 21. vjgde

HILLSIDE NORLEYWOOD ROAD EAST END nr. LYMINGTON	PROPOSED FIRST FLOOR EXTENSION + ROOF ALTERATIONS	Scale 1: 100	Paper Size A3	Date Mar 21	Dwg No 1379:03 C	Brian Turner R.I.B.A. Architect tel : 01425 476993 m. : 07817 276457 e : brian@btarchitect.co.uk www.btarchitect.co.uk